




01 Existing Section AA

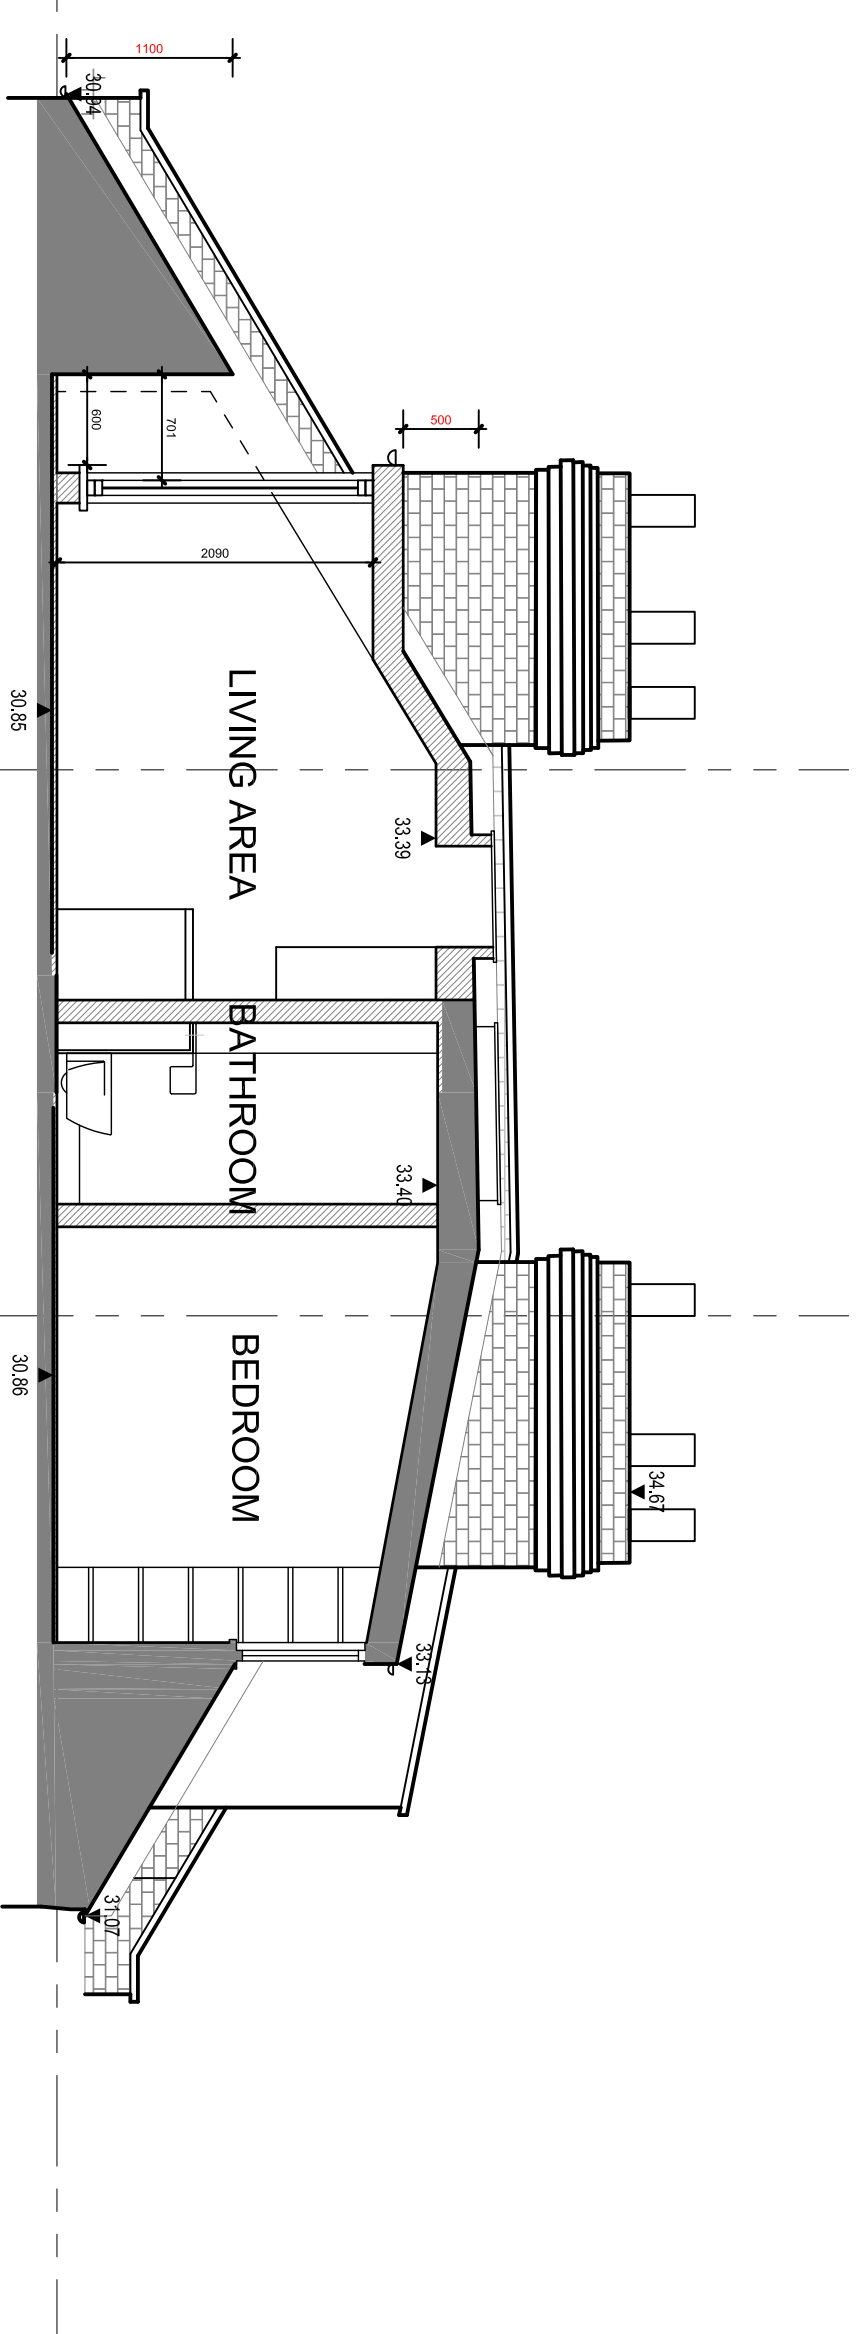


02 Proposed Section AA

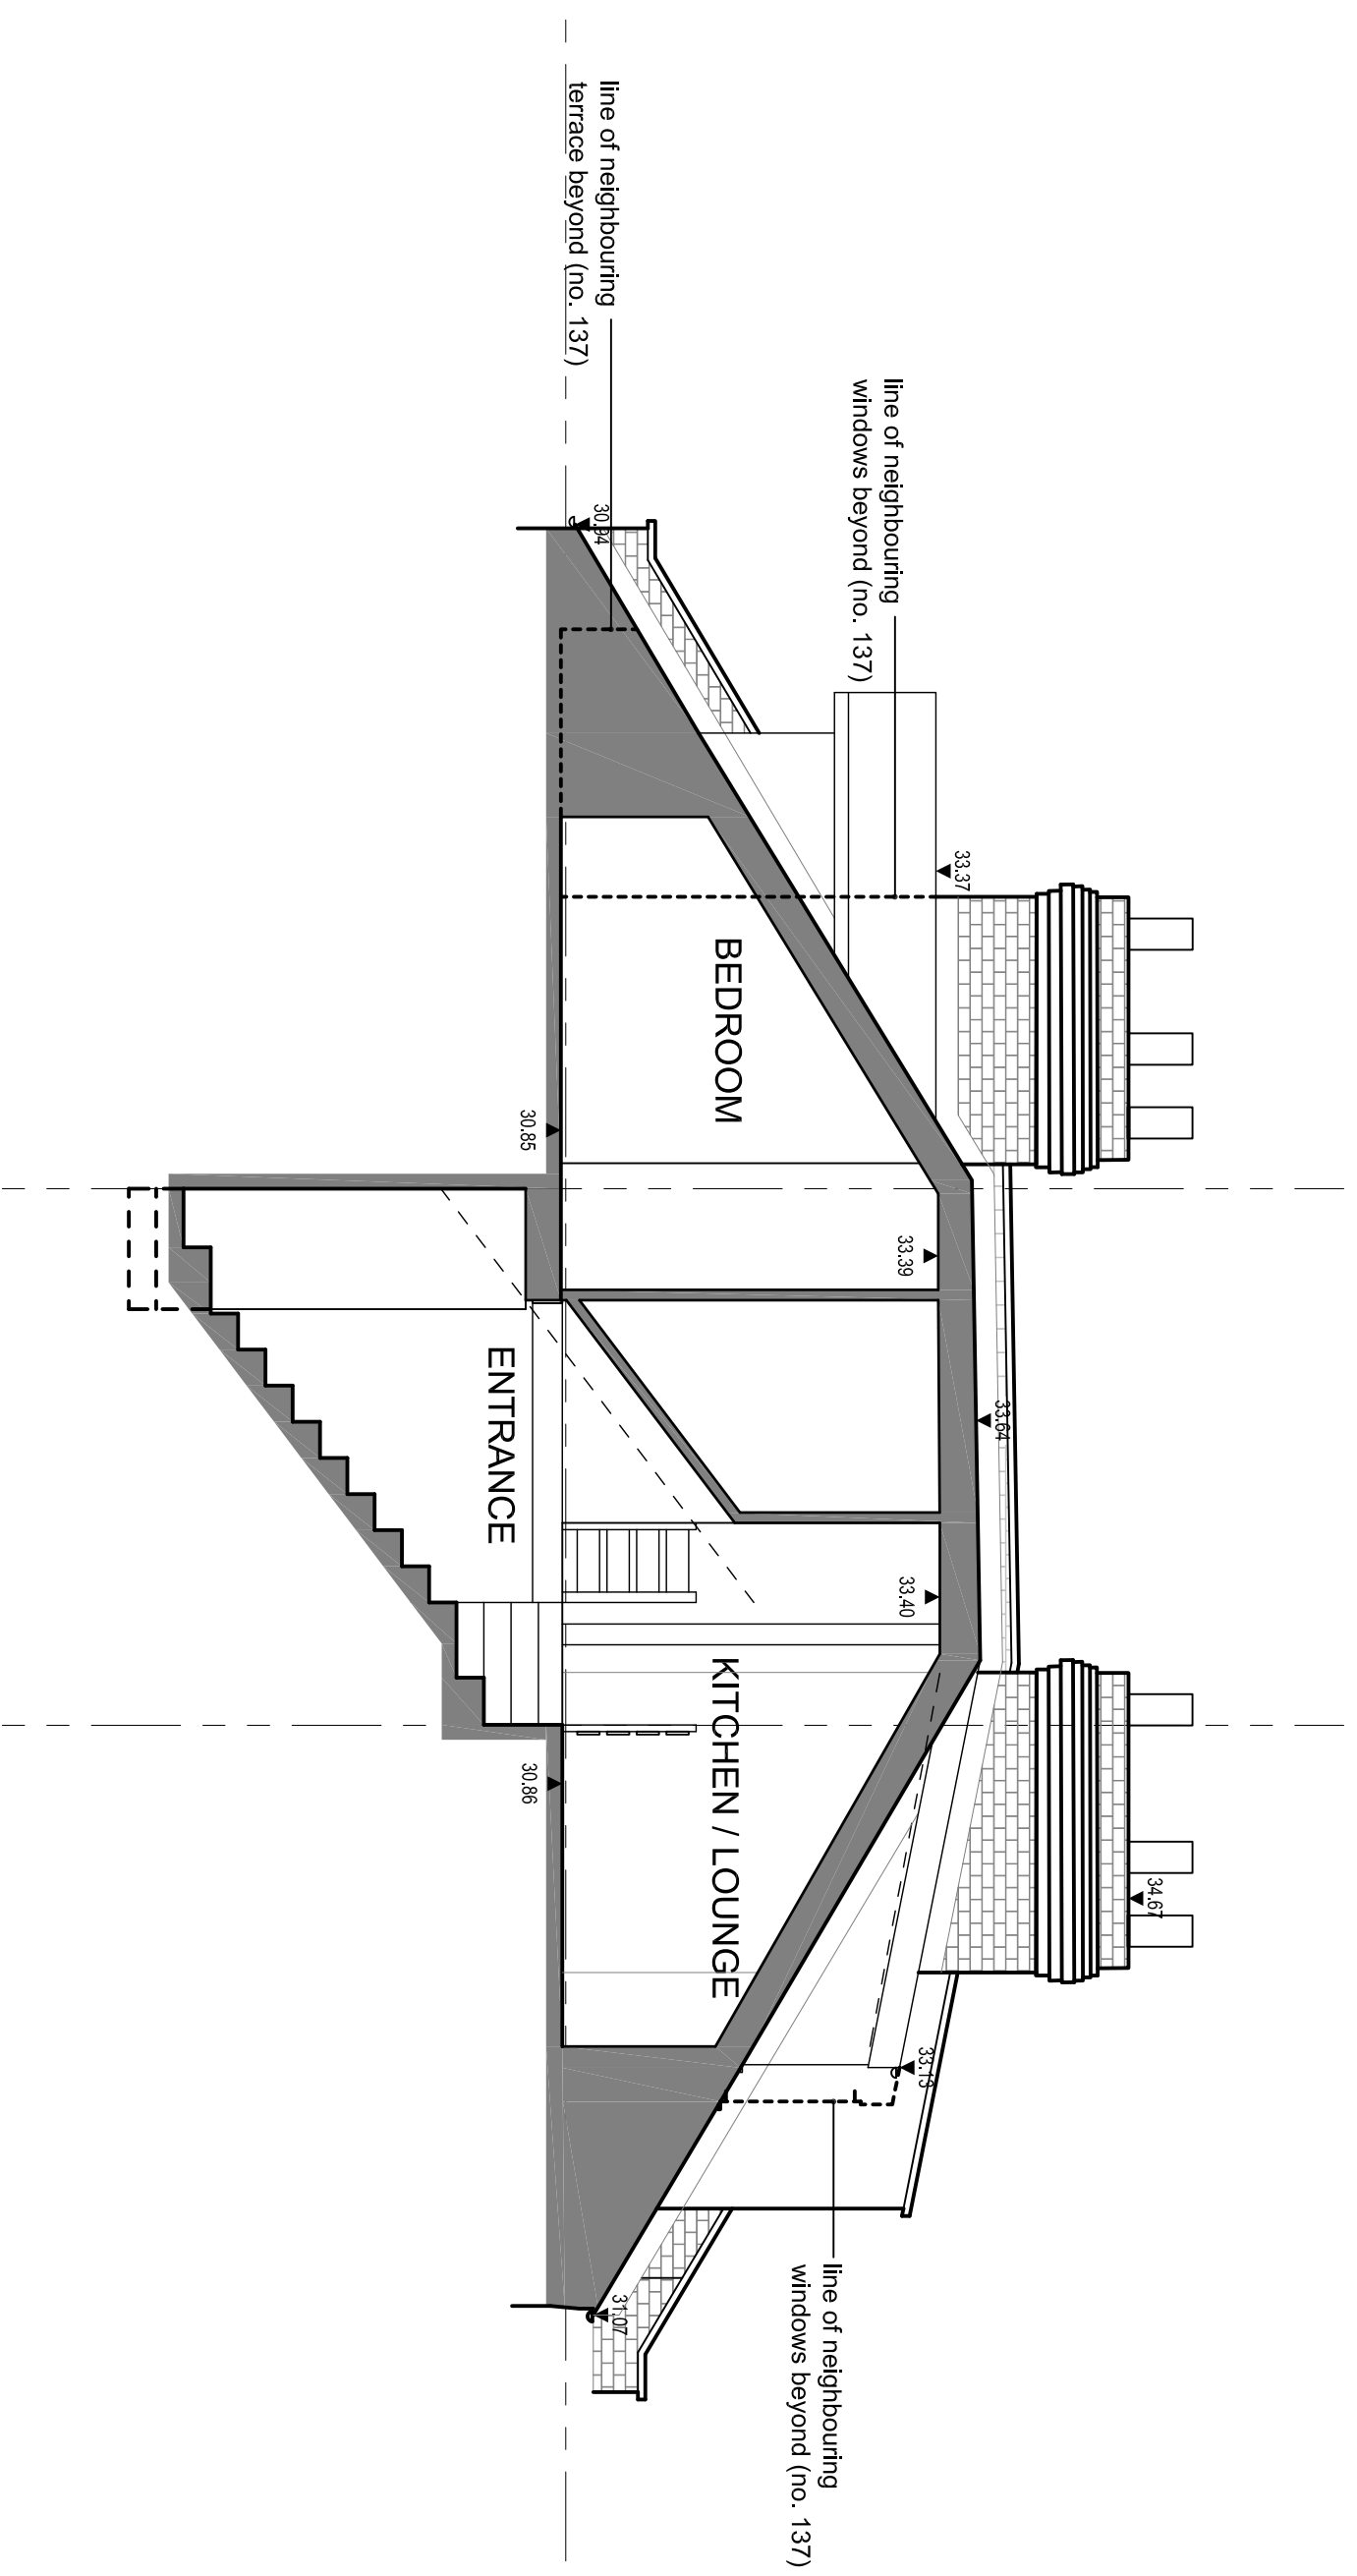

03 Existing Section BB

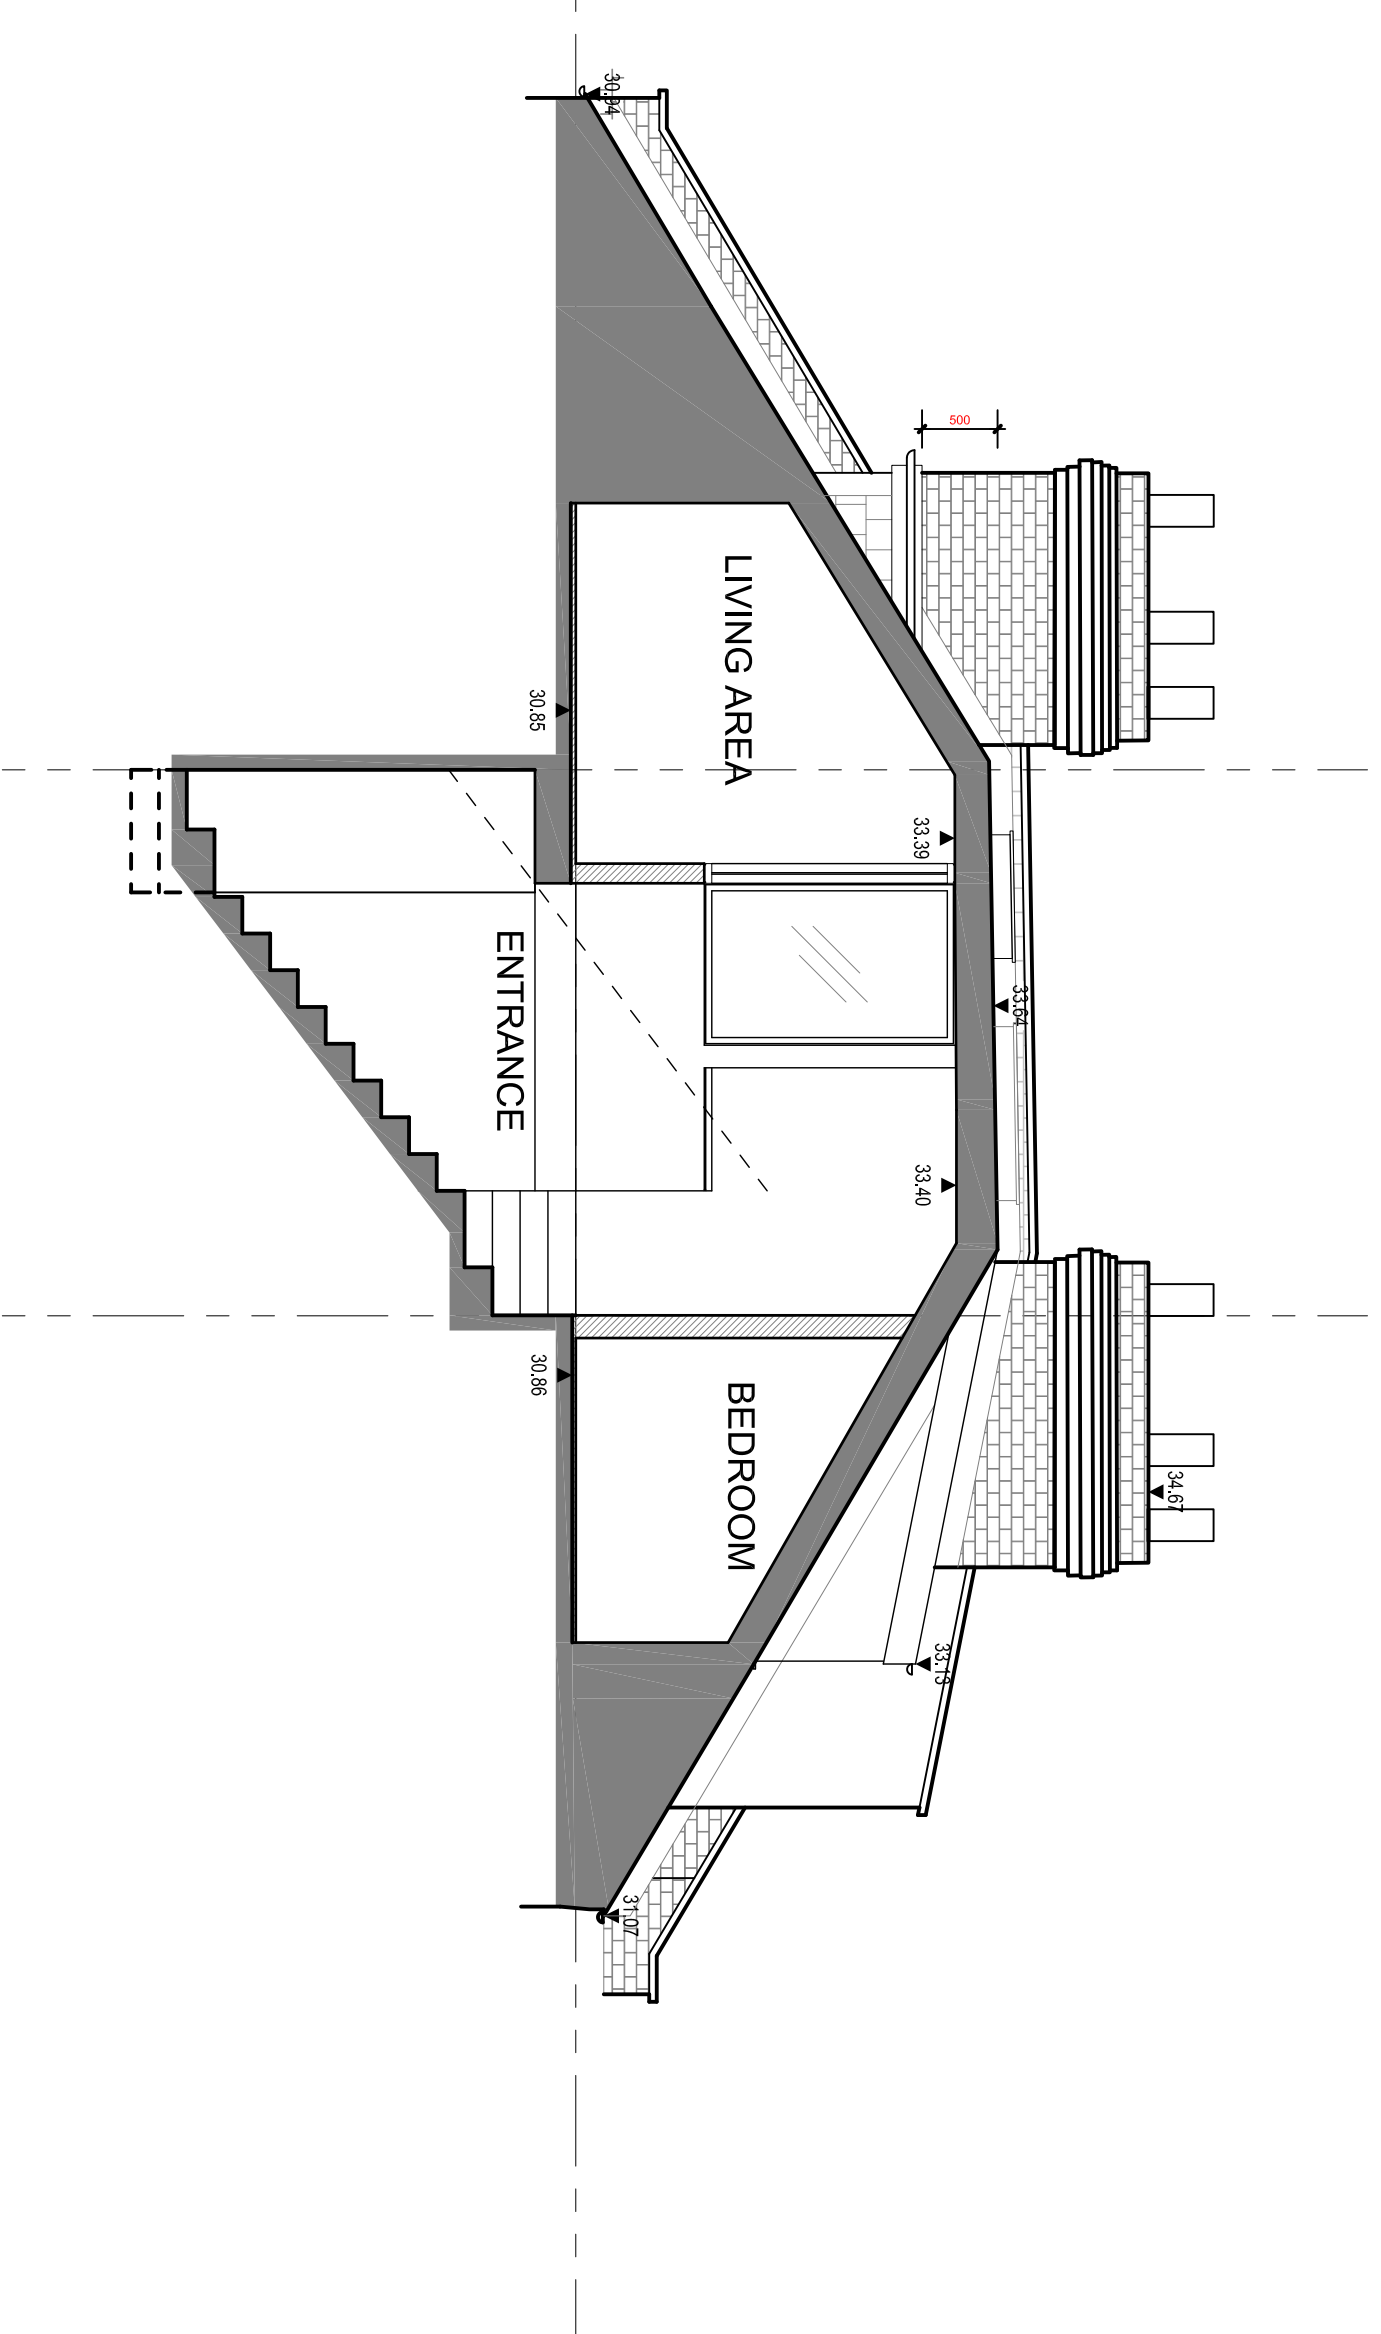

04 Proposed Section BB

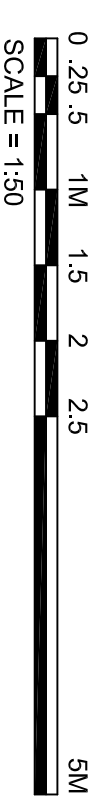

**General Notes:**  
 1. No dimensions are to be scaled from this drawing.  
 2. All errors, omissions or inconsistencies are to be referred to the architect.  
 3. All dimensions are to be checked on site prior to fabrication & construction.  
 4. Drawings show design intent only. Detail & fabrication design & specifications refer to design specification.

Revision	Date	Comment
A	24.03.16	Planning
	26.03.16	Planning Revision

**PLANNING**  
 address: Flat E, 135 West End Lane  
 London, NW6 2PH  
 title: Existing and Proposed Sections  
 scale: 1:50 at A1, 1:100 at A3

job no.: 009  
 dwg no.: GA04  
 revision: A