


- NOTES:**
1. This drawing is a COPYRIGHT of Archetype.
  2. Do not scale the drawing, use figured dimensions only.
  3. All dimensions must be checked on site and Archetype should be informed immediately of any discrepancies prior to construction.


1:200 (metres)

0 2 4 6 8 10


NOTE: Assumed levels for neighbouring property taken from approved planning drawings (Camden Council Planning Ref: 2009/5829/P)

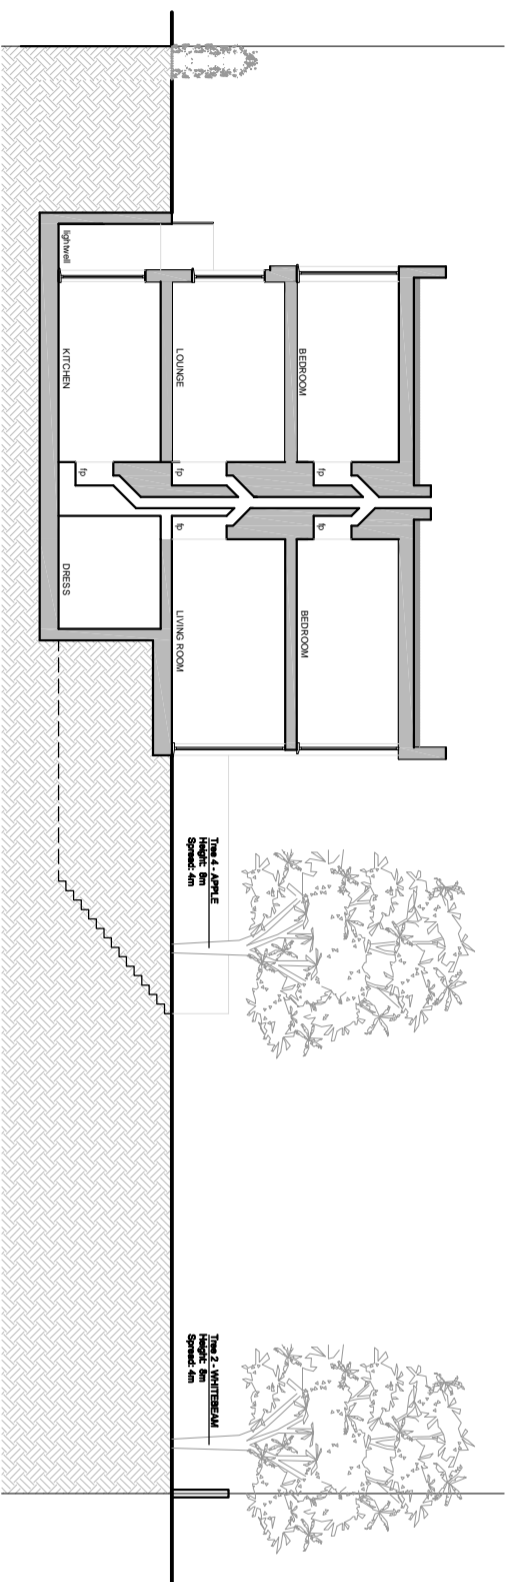

SECTION E-E

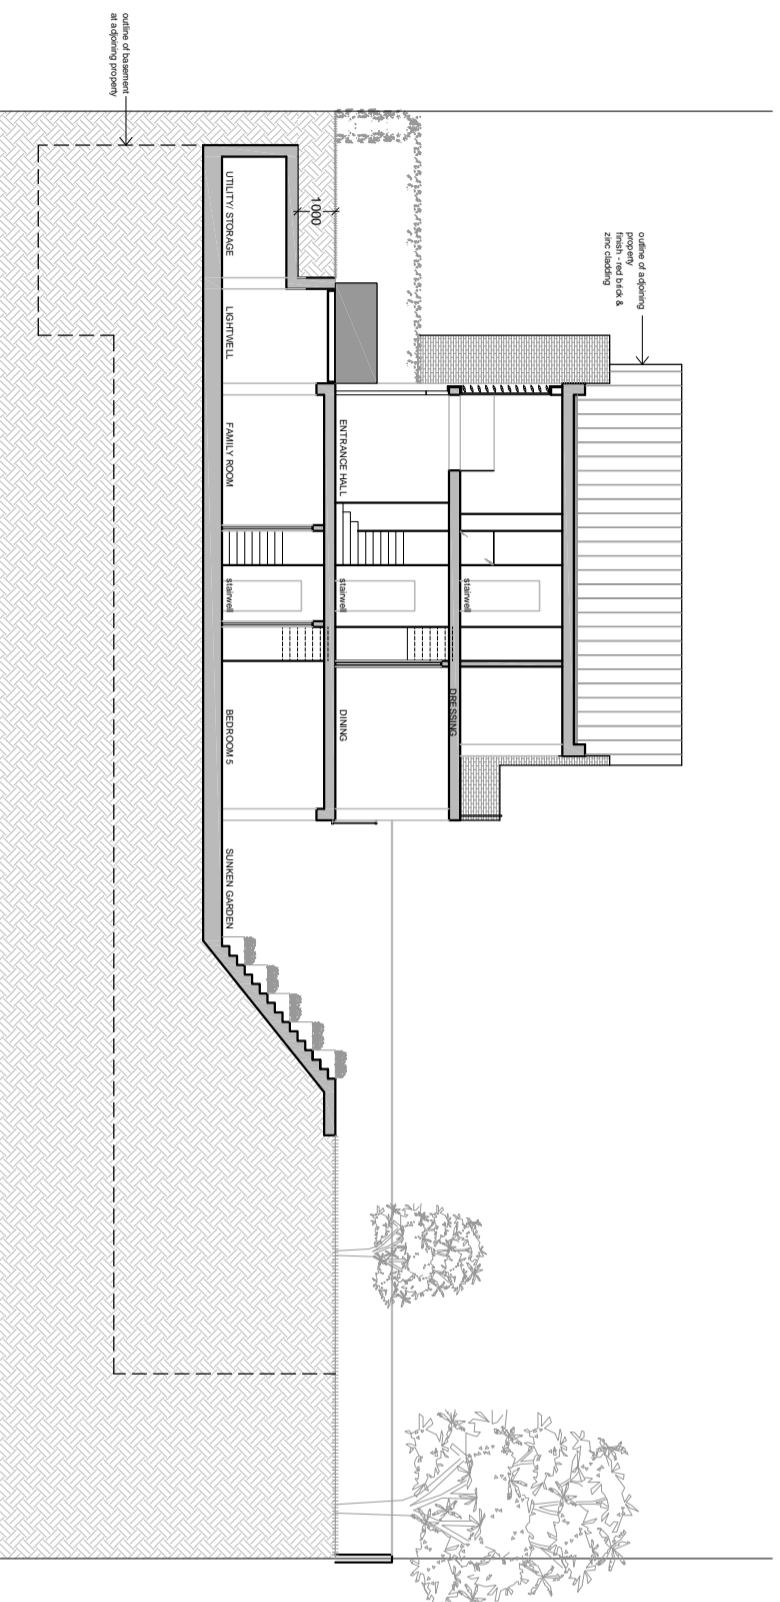

SECTION F-F

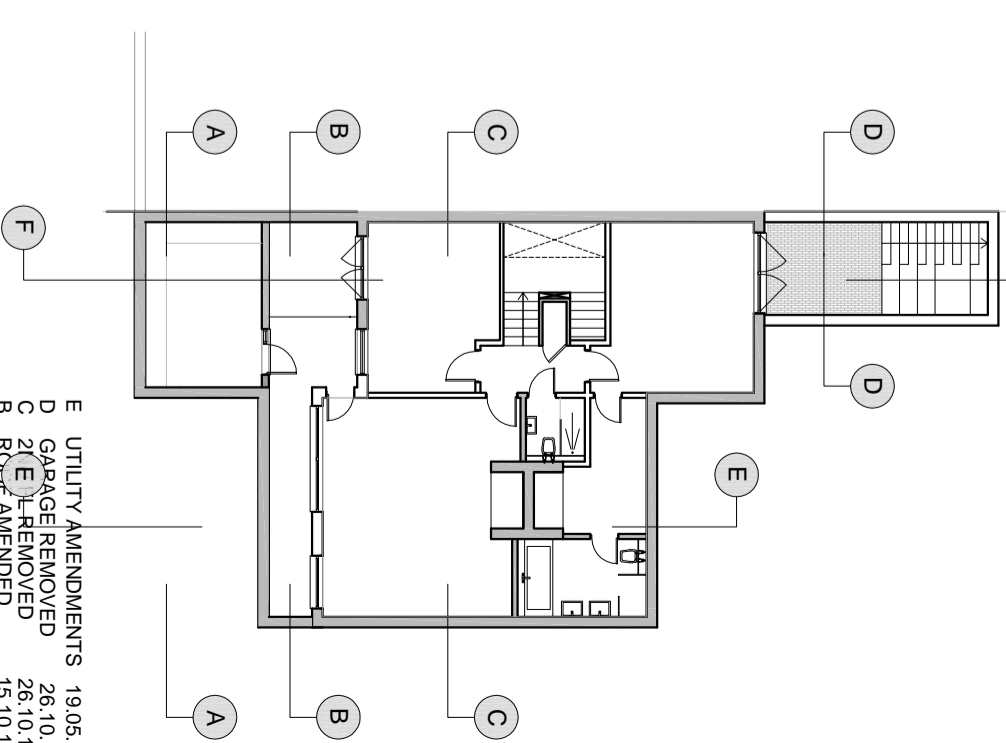

- | Revision | Description                   | Date     |
|----------|-------------------------------|----------|
| E        | UTILITY AMENDMENTS            | 19.05.14 |
| D        | GARAGE REMOVED                | 26.10.14 |
| C        | 2 <sup>ND</sup> FLOOR AMENDED | 26.10.15 |
| B        | ROOF AMENDED                  | 15.10.15 |
| A        | SCALE BAR AMENDED             | 09.10.14 |

**Archetype**

**Architects Planners Designers**  
 171 Bowdoin Street London W1U 6EJ  
 Tel: 020 7460 3800 Fax: 020 7460 3806  
 e-mail: arch@archetype.org.uk  
 Web: www.archetype.org.uk

Project: 36 REDINGTON ROAD  
 LONDON, N4 2ED

Drawing Title: PROPOSED SECTIONS  
 SECTION E, F

Drawn: JS Approved: HP Scale: 1:200 Date: APRIL 15

Drawing No. 1048 (10) 10 Revision E

CAD File