


11a

11

N


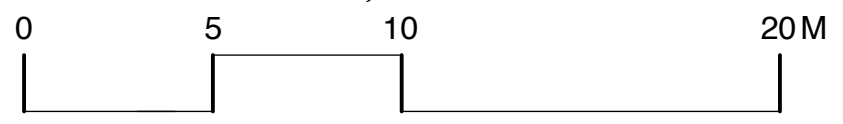


© Crown copyright and database rights 2016 OS 100035409

Reproduction in whole or in part is prohibited
without the permission of Ordnance Survey.

UNIONARCHITECTS

1522 . 101 Site Plan
rev / 11 Highgate West Hill, N6 6JR
1:200 @A3

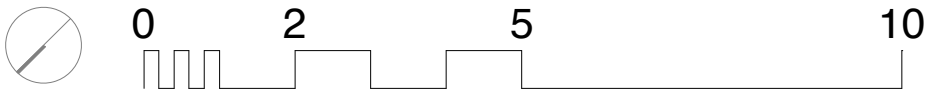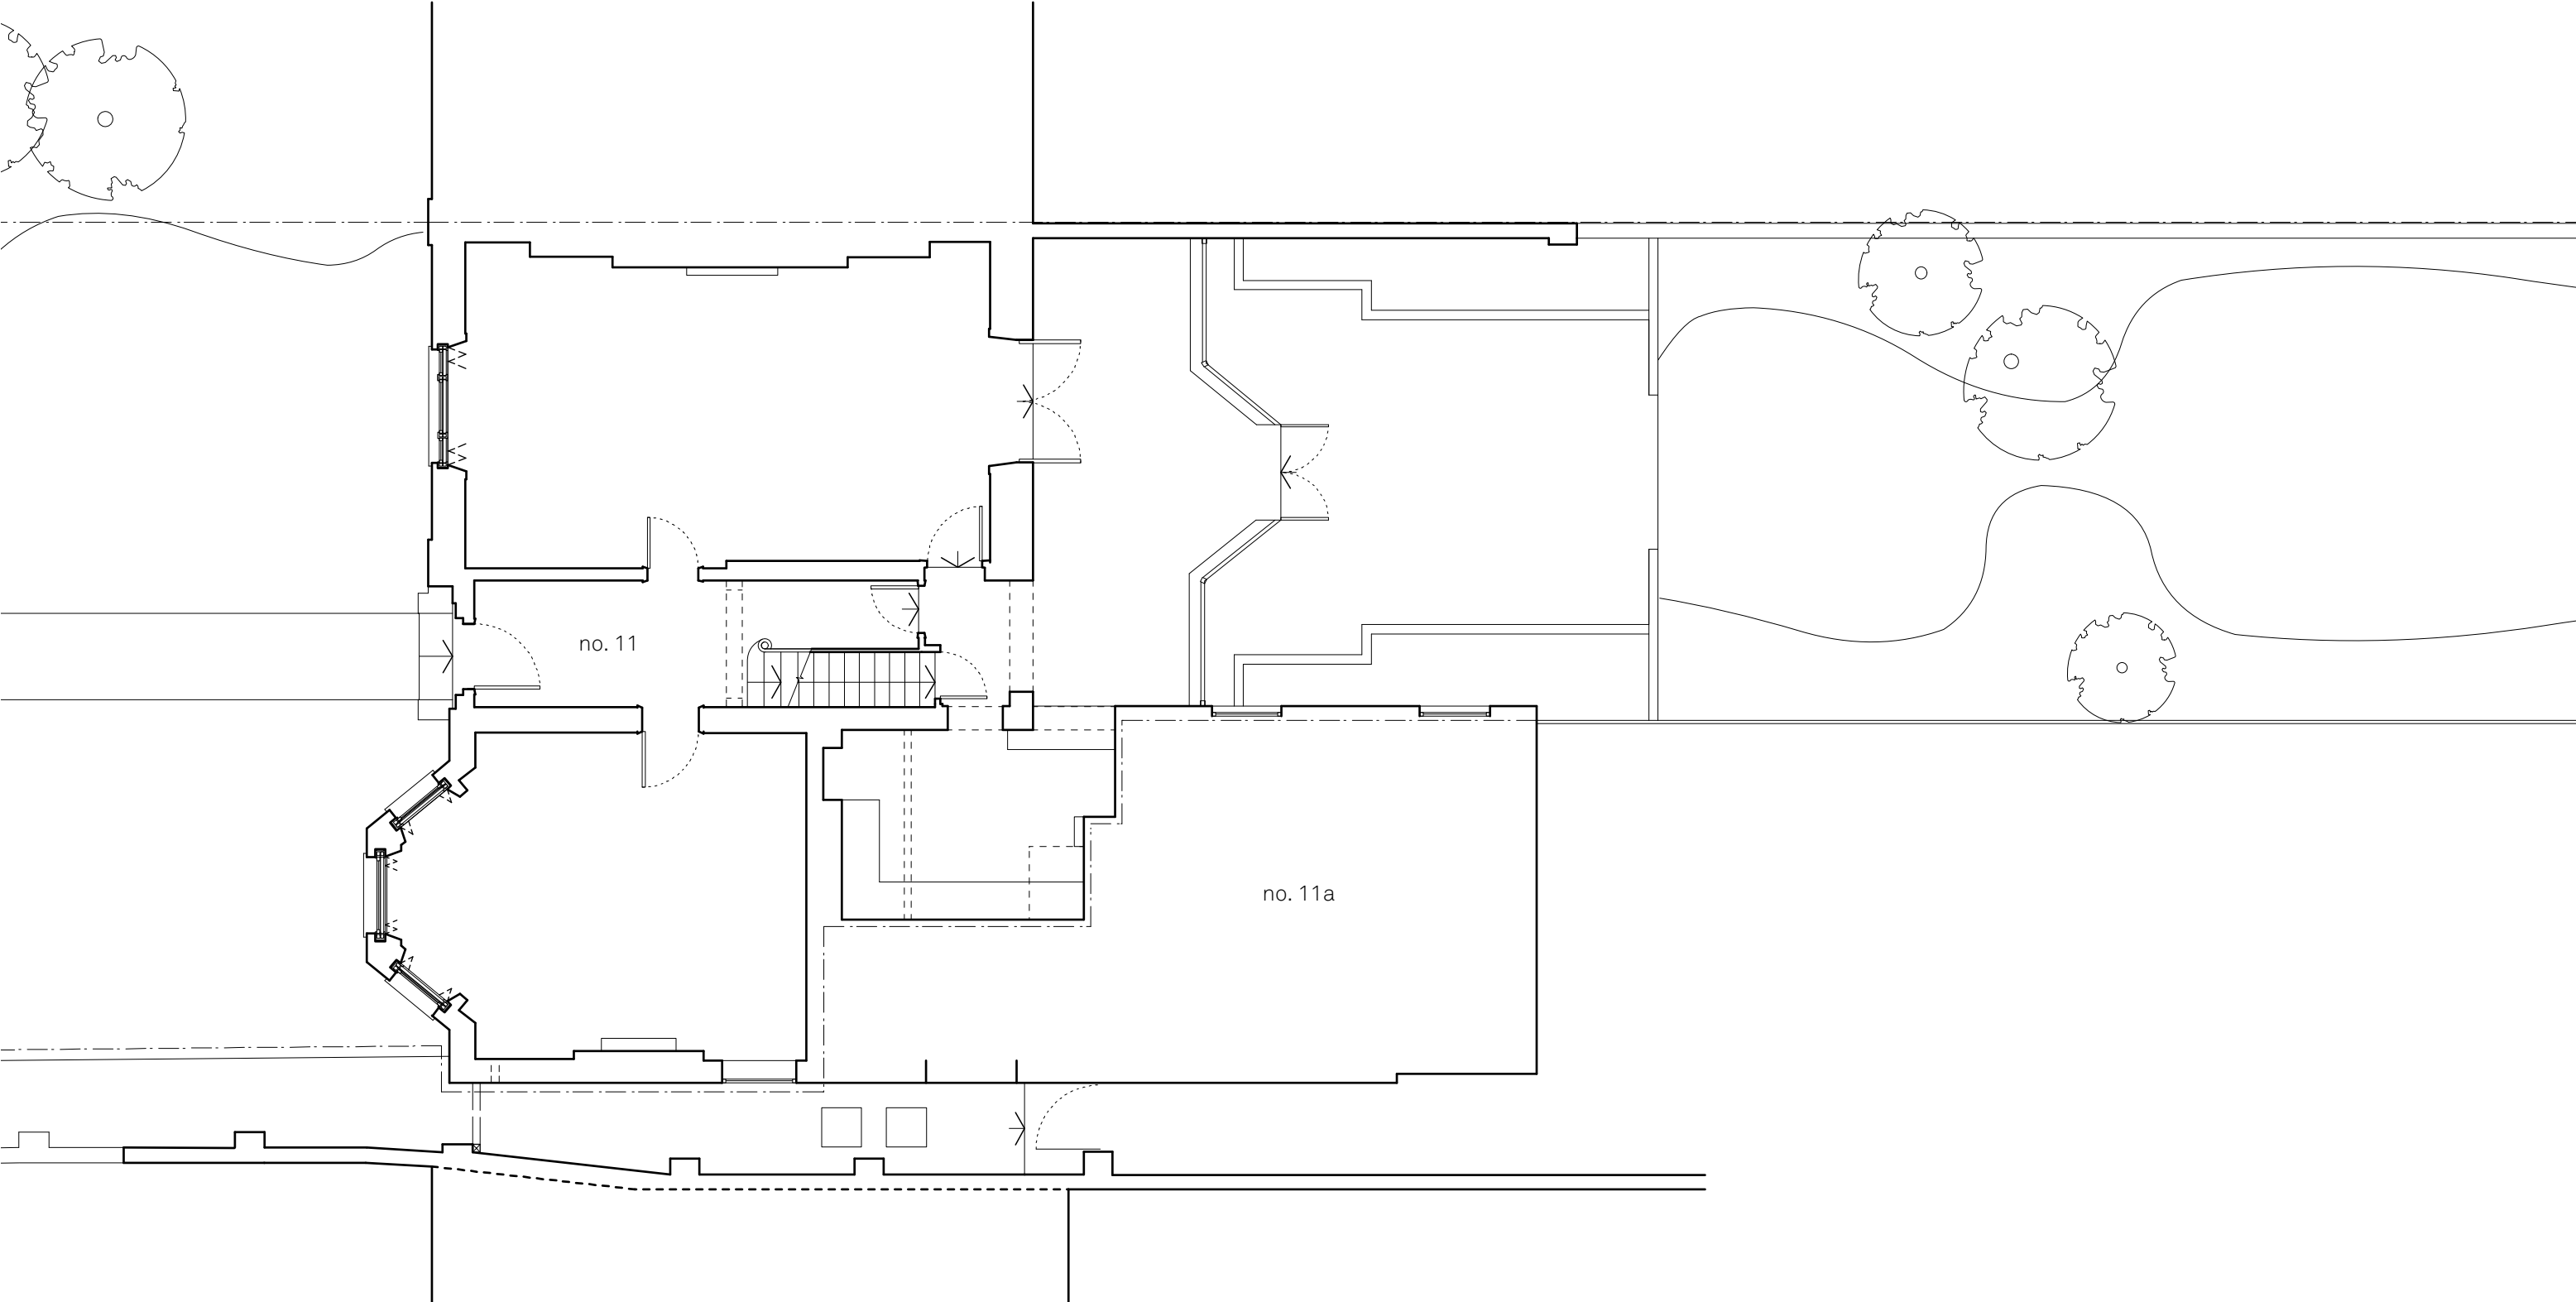

UNIONARCHITECTS

1522 . 102 Existing Block Plan
rev _ 11 Highgate West Hill, N6 6JR
1:100 @ A3