


1 Existing Plan - Ground Floor
Scale 1:25 @ A3

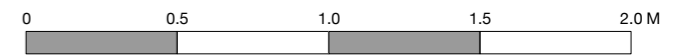

Rev	Date	By	Note
00	16.05.16	SL	Issued for planning



Client
AESOP UK

Project
AESOP HAMPSTEAD
41 HAMPSTEAD HIGH STREET

Drawing Status
PLANNING

Title Drawing
EXISTING PLAN
GROUND FLOOR

Scale
1:25 @ A3

Date
16.05.16

Drawing No
029-01-DRG-100

Revision
00

Checked
SL

Studioprototype

020 3648 6826 | info@studioprototype.com
26 Exmouth Market, London, EC1R 4QE
studioprototype.com

Copyright Studioprototype. All dimensions
to be checked on site by contractor.
DO NOT SCALE.

029-01-DRG-100