


GENERAL NOTES

Drawing to be read in conjunction with all information by architects, structural engineer & service consultants.

The contractor is not to scale from this drawing. All written dimensions to be checked on site before work commences. Discrepancies, where identified, must be reported to the architect immediately.

This drawing is the property of Latitude Architects and Designers and must not be reproduced or disclosed to any unauthorised person either wholly or in part without written consent.

SCALE:

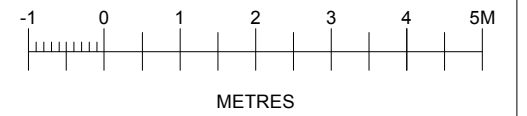


LOGO  
1:50@A3




FONT:  
FONT COLOUR :  
BACKGROUND COLOUR:  
HOARDING MATERIAL:

TIMES NEW ROMAN  
WHITE  
DEEP BLUE  
TIMBER PLY PAINTED WITH  
HIGH GLOSS PAINT

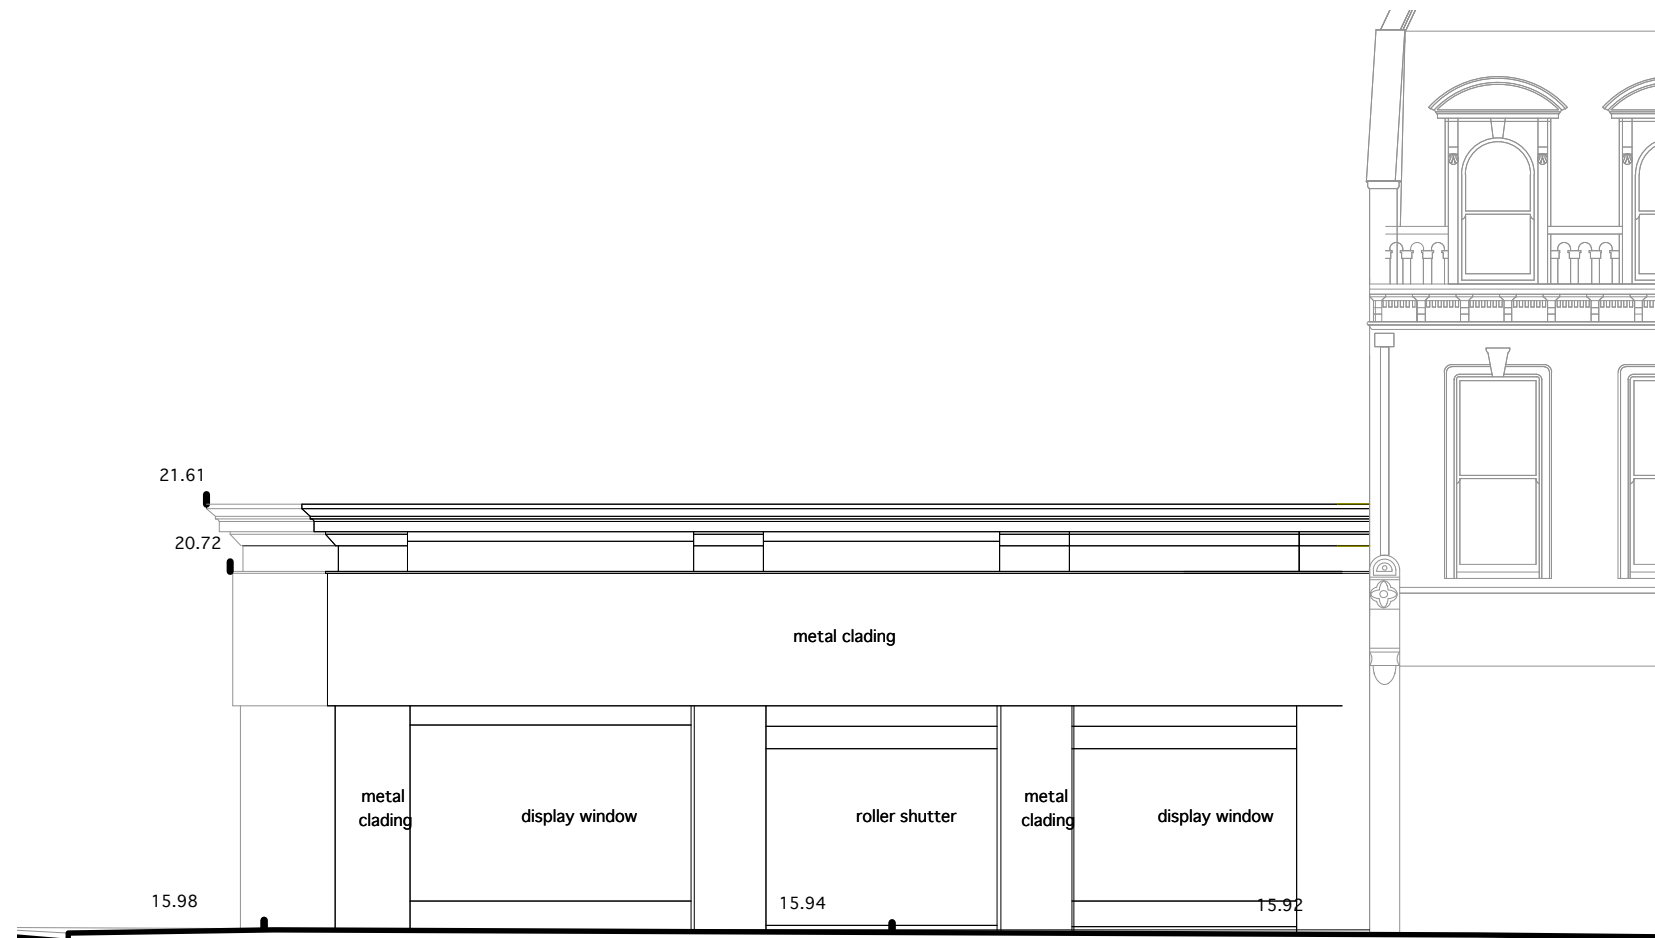

EXISTING PENTONVILLE ROAD ELEVATION

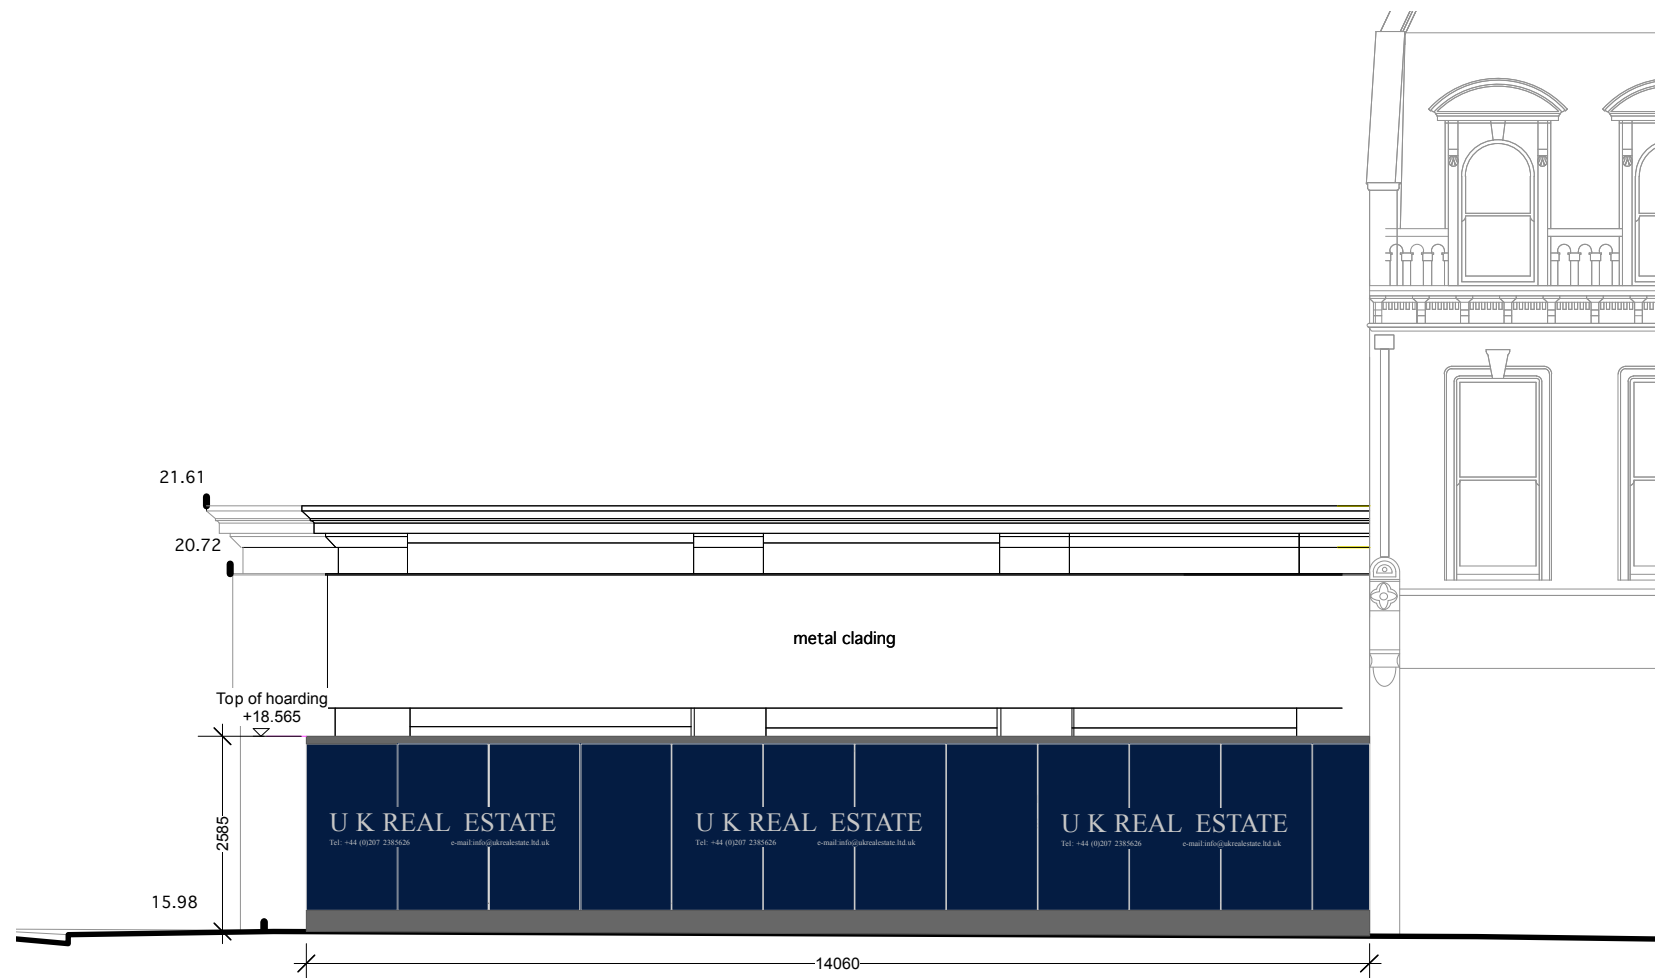

PROPOSED PENTONVILLE ROAD ELEVATION

Issue	Chkd	Drawn	Date	Description
A	AG	AV	10.05.16	Issued for Planning

Status	Job No.	Drwg No.	Issue
PLANNING	1209	P55	A

Drawing  
KING CROSS BRIDGE HOARDING  
EXISTING AND PROPOSED ELEVATIONS 02  
Project  
KINGS CROSS BRIDGE  
LONDON WC1X