


EXISTING GRAYS INN ROAD ELEVATION

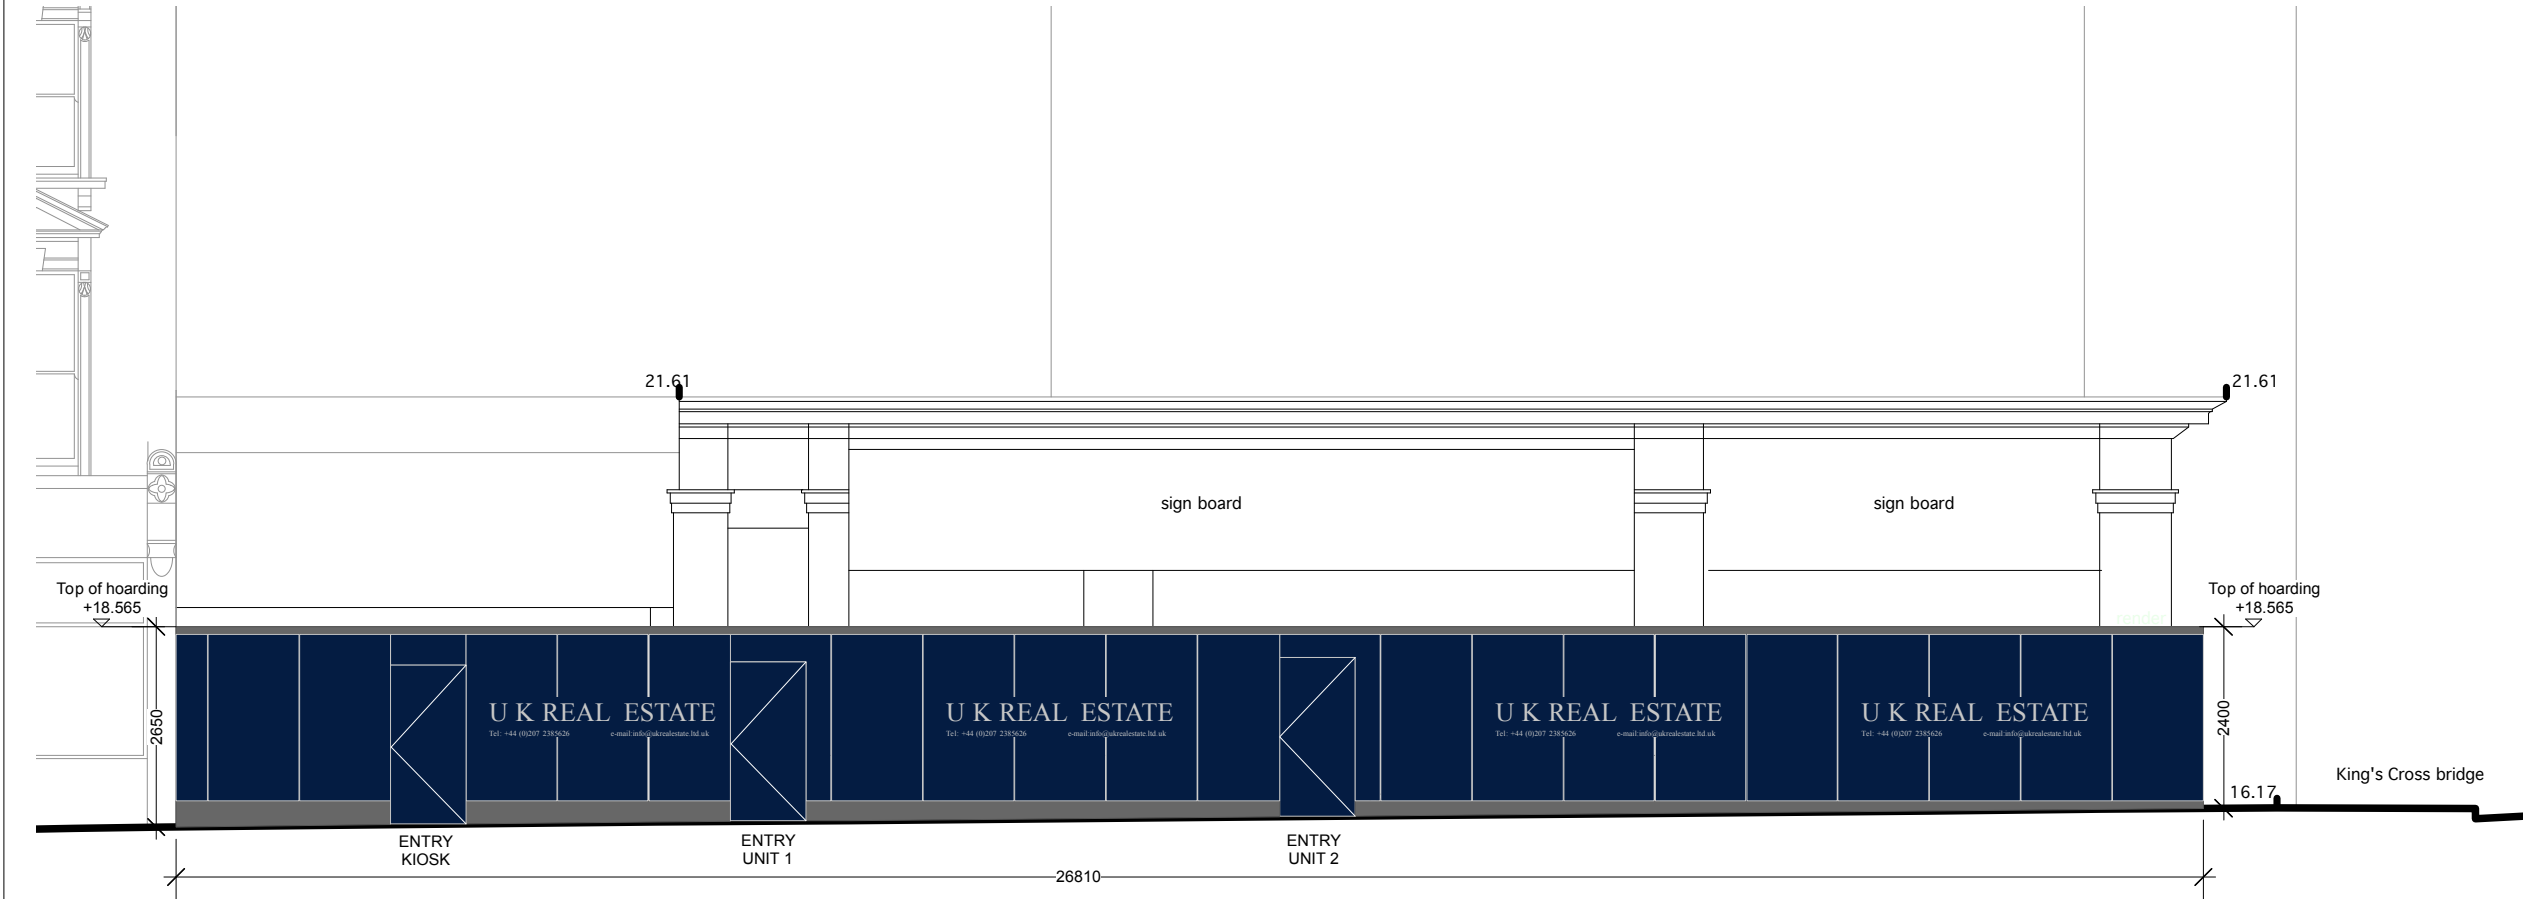


PROPOSED GRAYS INN ROAD ELEVATION

GENERAL NOTES

Drawing to be read in conjunction with all information by architects, structural engineer & service consultants.

The contractor is not to scale from this drawing. All written dimensions to be checked on site before work commences. Discrepancies, where identified, must be reported to the architect immediately.

This drawing is the property of Latitude Architects and Designers and must not be reproduced or disclosed to any unauthorised person either wholly or in part without written consent.

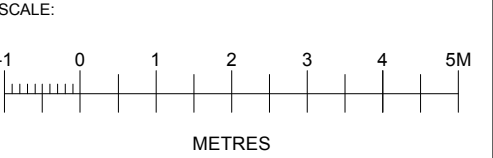

LOGO
1:50@A3

2980

240

250

render

FONT:
FONT COLOUR :
BACKGROUND COLOUR:
HOARDING MATERIAL:

TIMES NEW ROMAN
WHITE
DEEP BLUE
TIMBER PLY PAINTED WITH
HIGH GLOSS PAINT

A	AG	AV	10.05.16	Issued for Planning
Issue	Chkd	Drawn	Date	Description

Status	Job No.	Drwg No.	Issue
PLANNING	1209	P56	A

Drawing
KING CROSS BRIDGE HOARDING
EXISTING AND PROPOSED ELEVATIONS 03
Project
KINGS CROSS BRIDGE
LONDON WC1X