

Snow Hill


Upper tiers scaffold wrapped in mesh fabric

2.4m hoarding – Colour not to match

Gantry Platform

Barriers now removed with full access through this area.

Underside of Gantry and Hoarding well-lit throughout

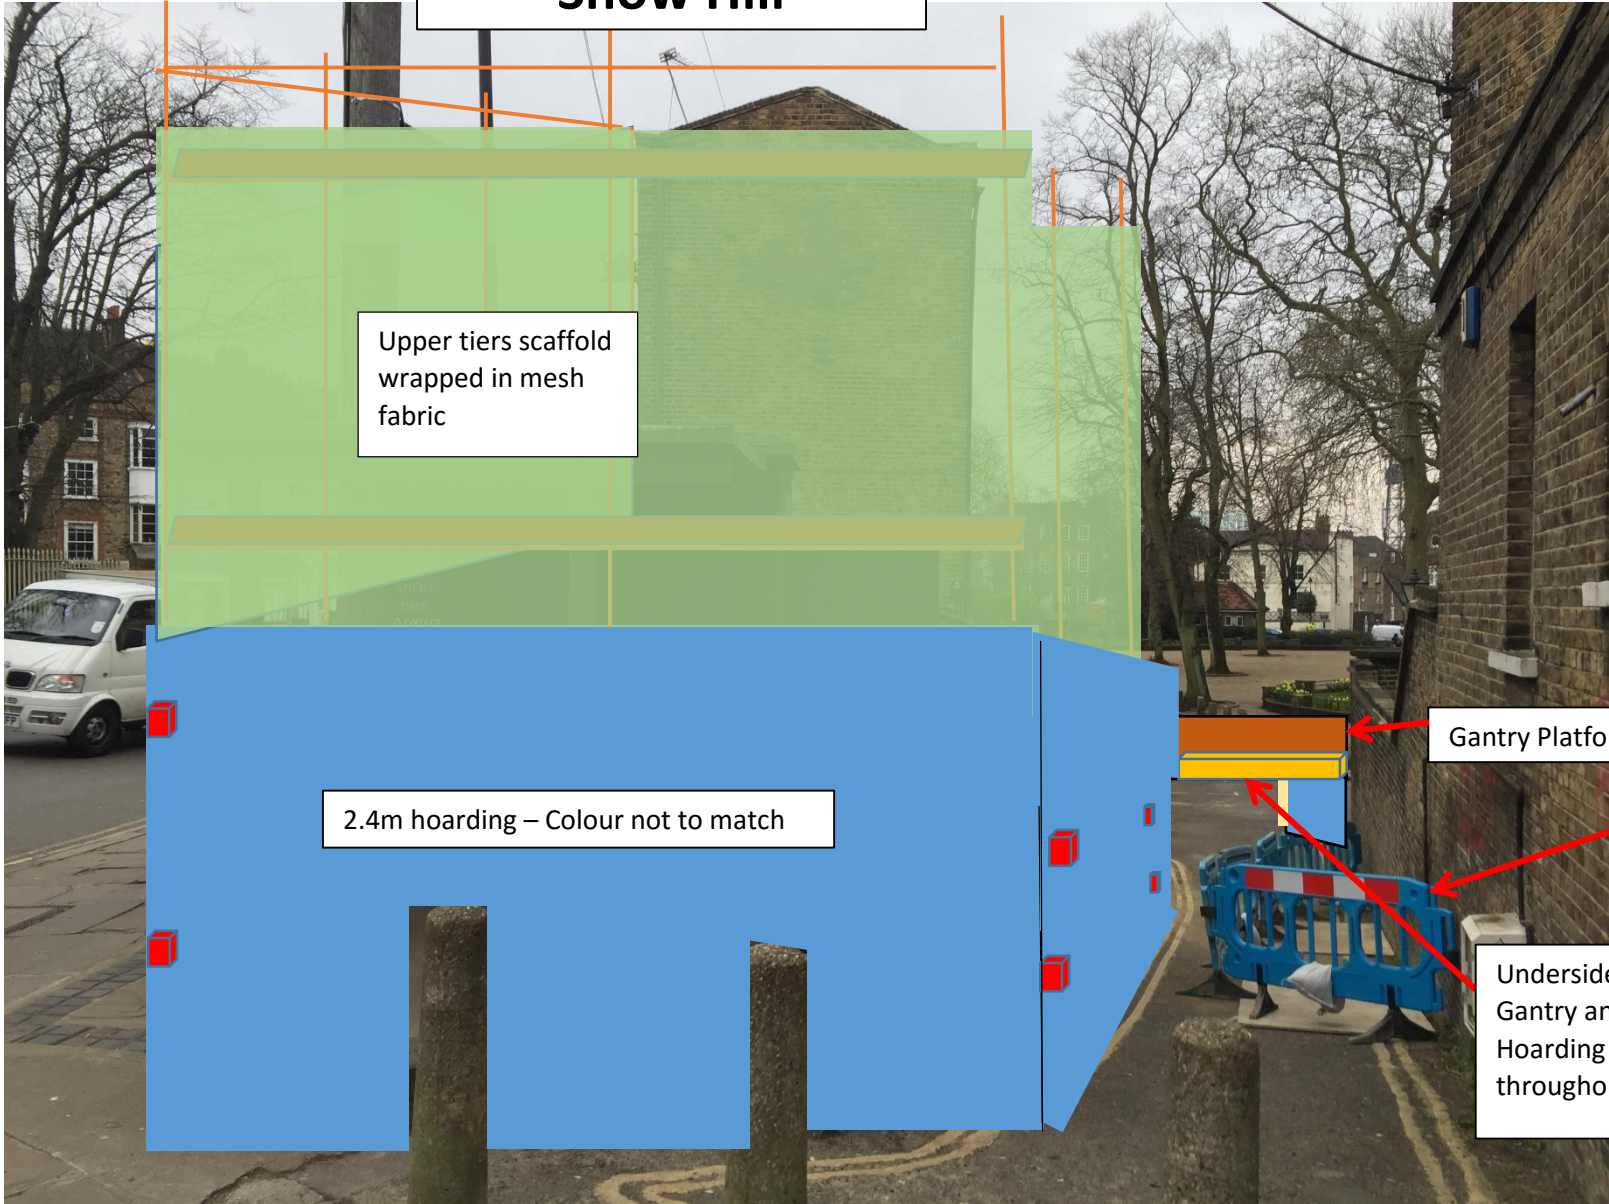


Highgate High St Elevation Section B-B

Upper tiers
scaffold wrapped in
mesh fabric

2.4m approx. Scaffold directly behind barriers
on roadway to allow for 1500mm minimum
walkway as requested. – Colour not correct.

Section in hoarding to allow Camden Council full
24hr accessibility to the unit within the lamp post

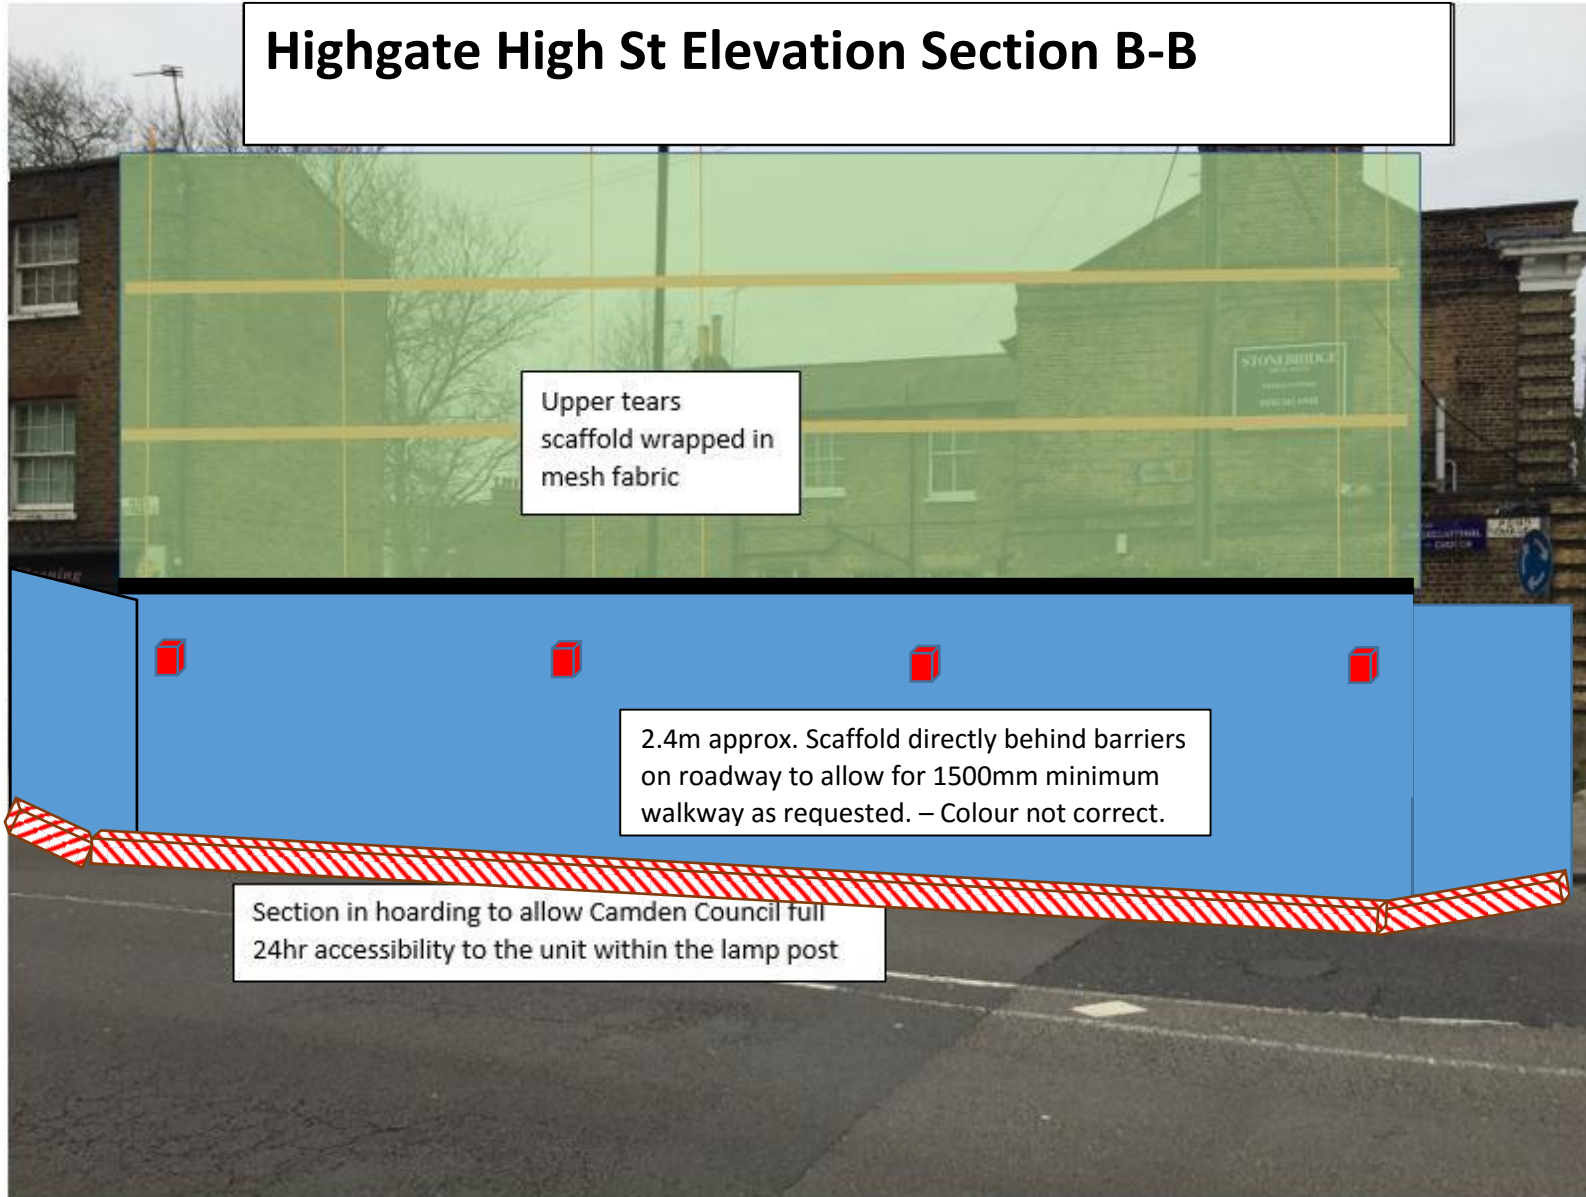


Highgate High St Elevation Section A-A


Upper tiers scaffold wrapped in mesh fabric

2.4m hoarding – Colour not to match

Section in hoarding to allow Camden Council full 24hr accessibility to the unit within the lamp post

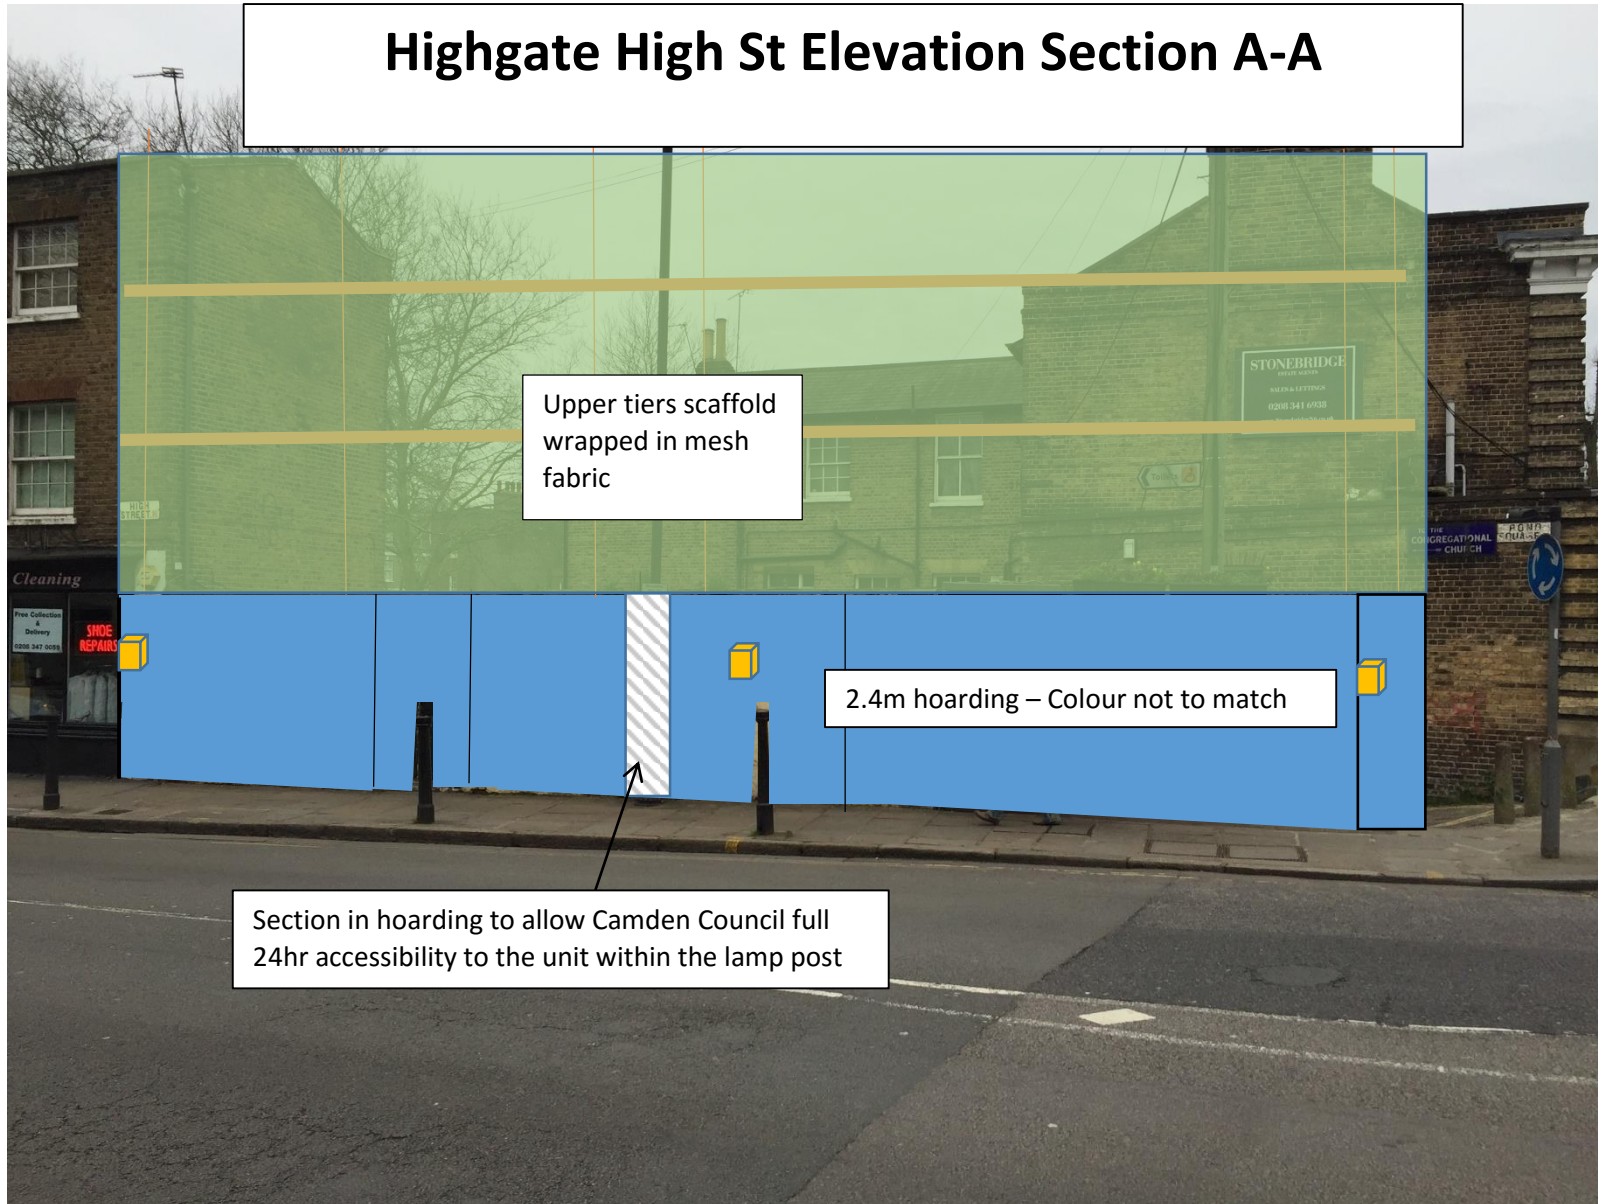

1st Level Plan View

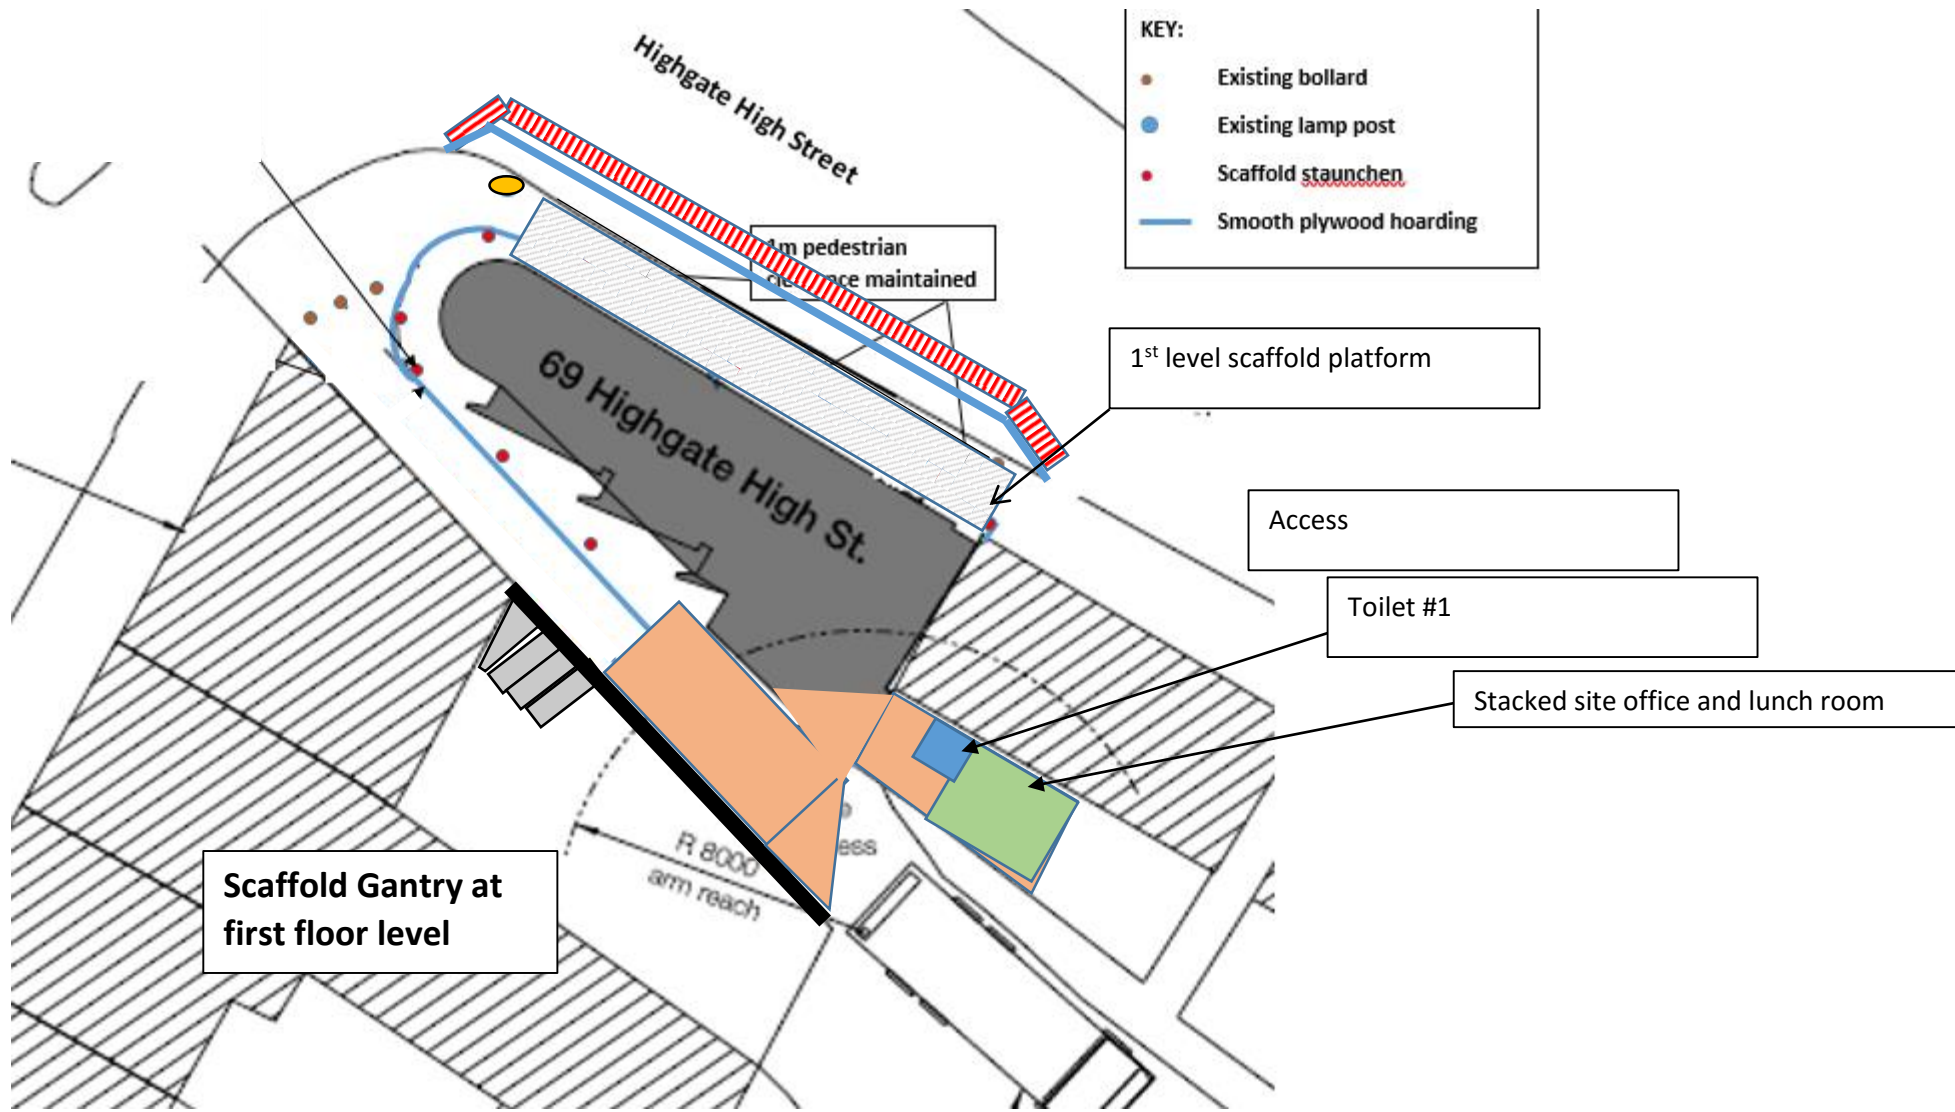

- KEY:
- Existing bollard
 - Existing lamp post
 - Scaffold staunchen
 - Smooth plywood hoarding

3m pedestrian clearance maintained

1st level scaffold platform

Access

Toilet #1

Stacked site office and lunch room

Scaffold Gantry at first floor level

R 8000 arm reach

69 Highgate High St.

Highgate High Street

Ground Level Plan View

KEY:

- Existing bollard
- Existing lamp post
- Scaffold stanchion
- Smooth plywood hoarding
- ▨ Roadside barrier hoarding protection


Scaffold stanchion indicative in terms of location inside hoarding

Council requirement of 1500mm access minimum

Access wider than the access between bollards at top of Snow Hill

Highgate High Street

Clients path access to house unobstructed.

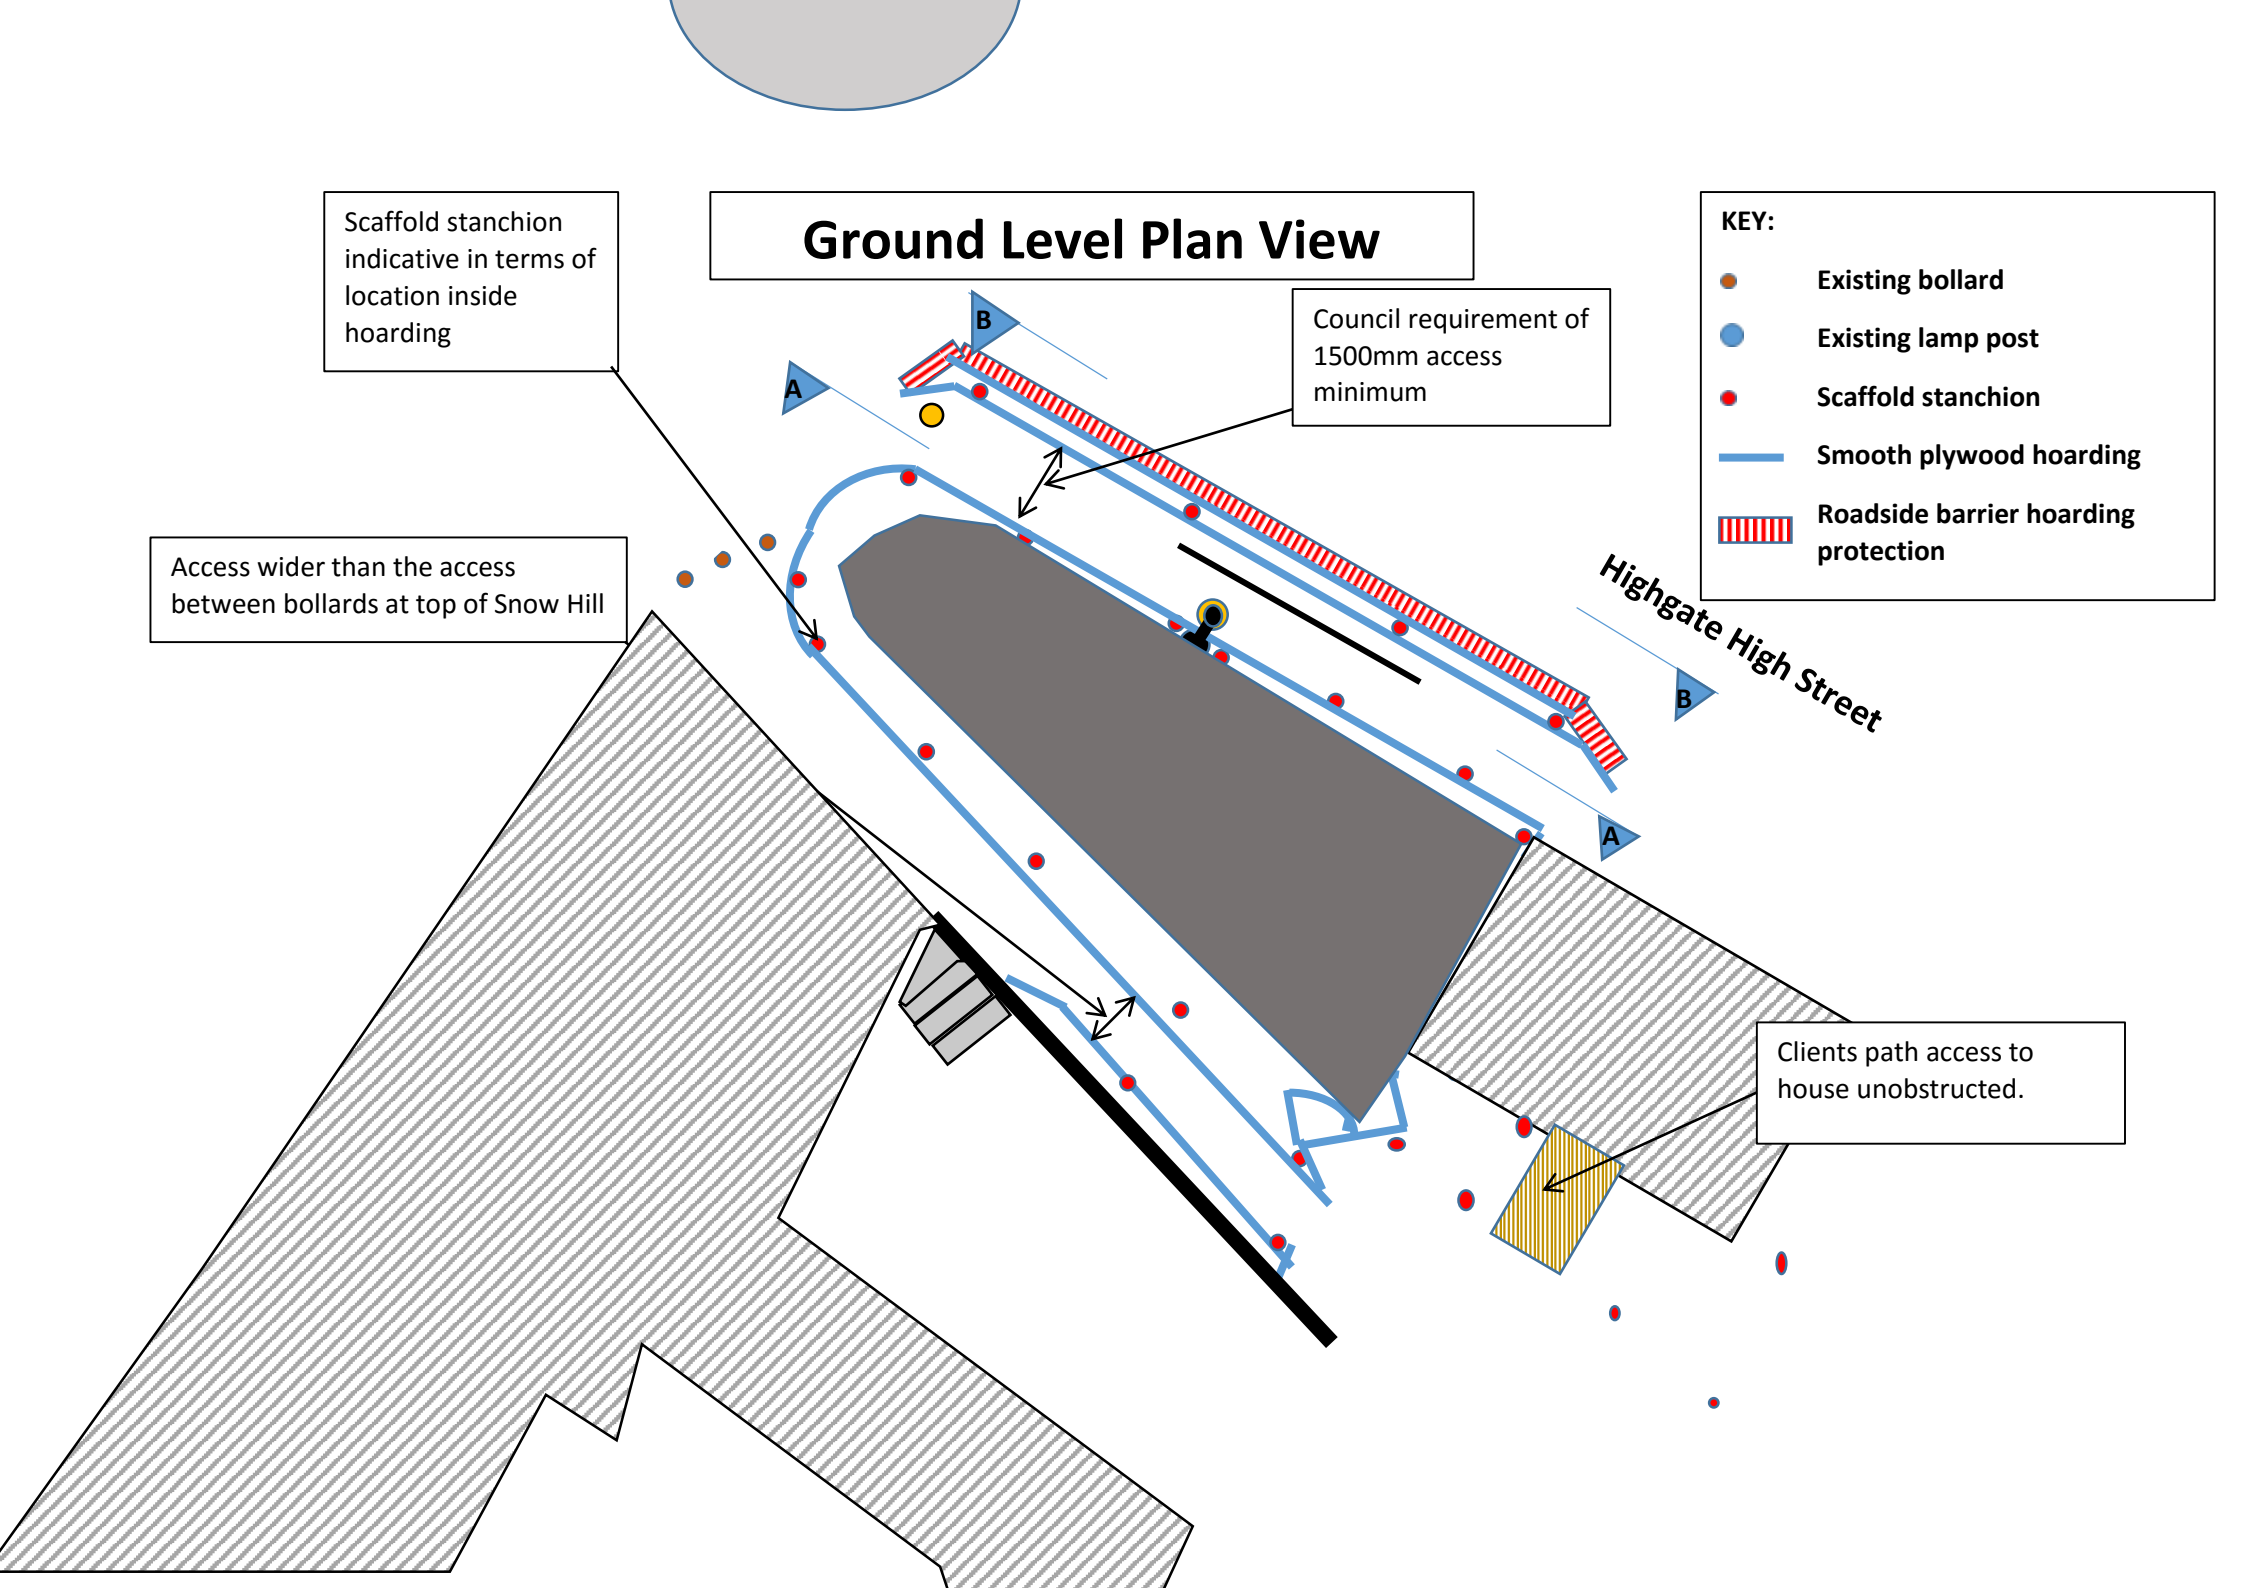



2 no. Alsim
Site Sheds
Stacked