




ELEVATION FRONTING FINCHLEY ROAD

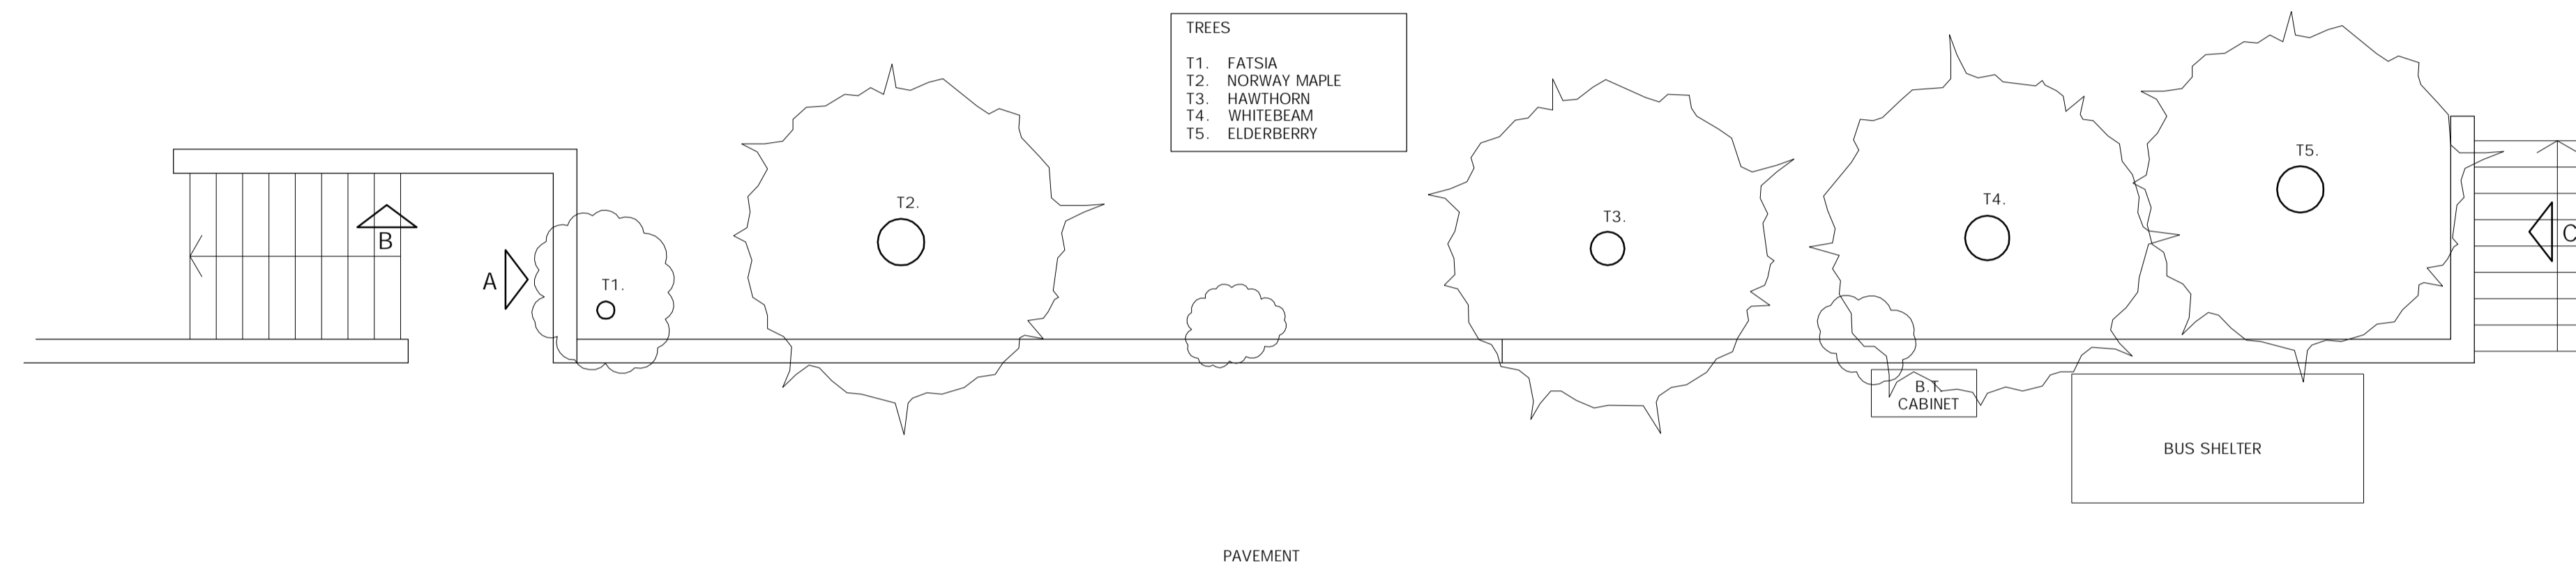



PLAN ON RETAINING WALL FRONTING FINCHLEY ROAD

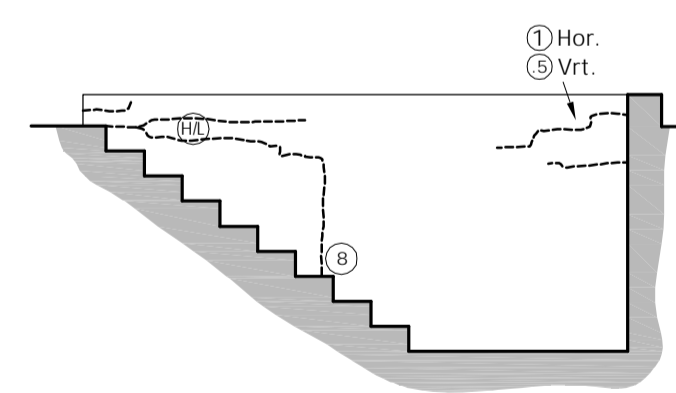


VIEW ON B

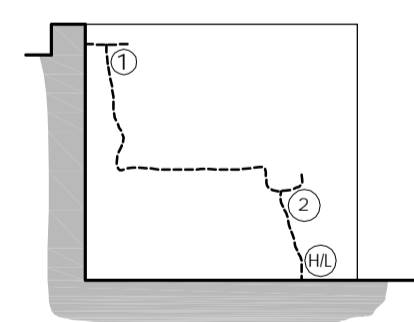

VIEW ON A

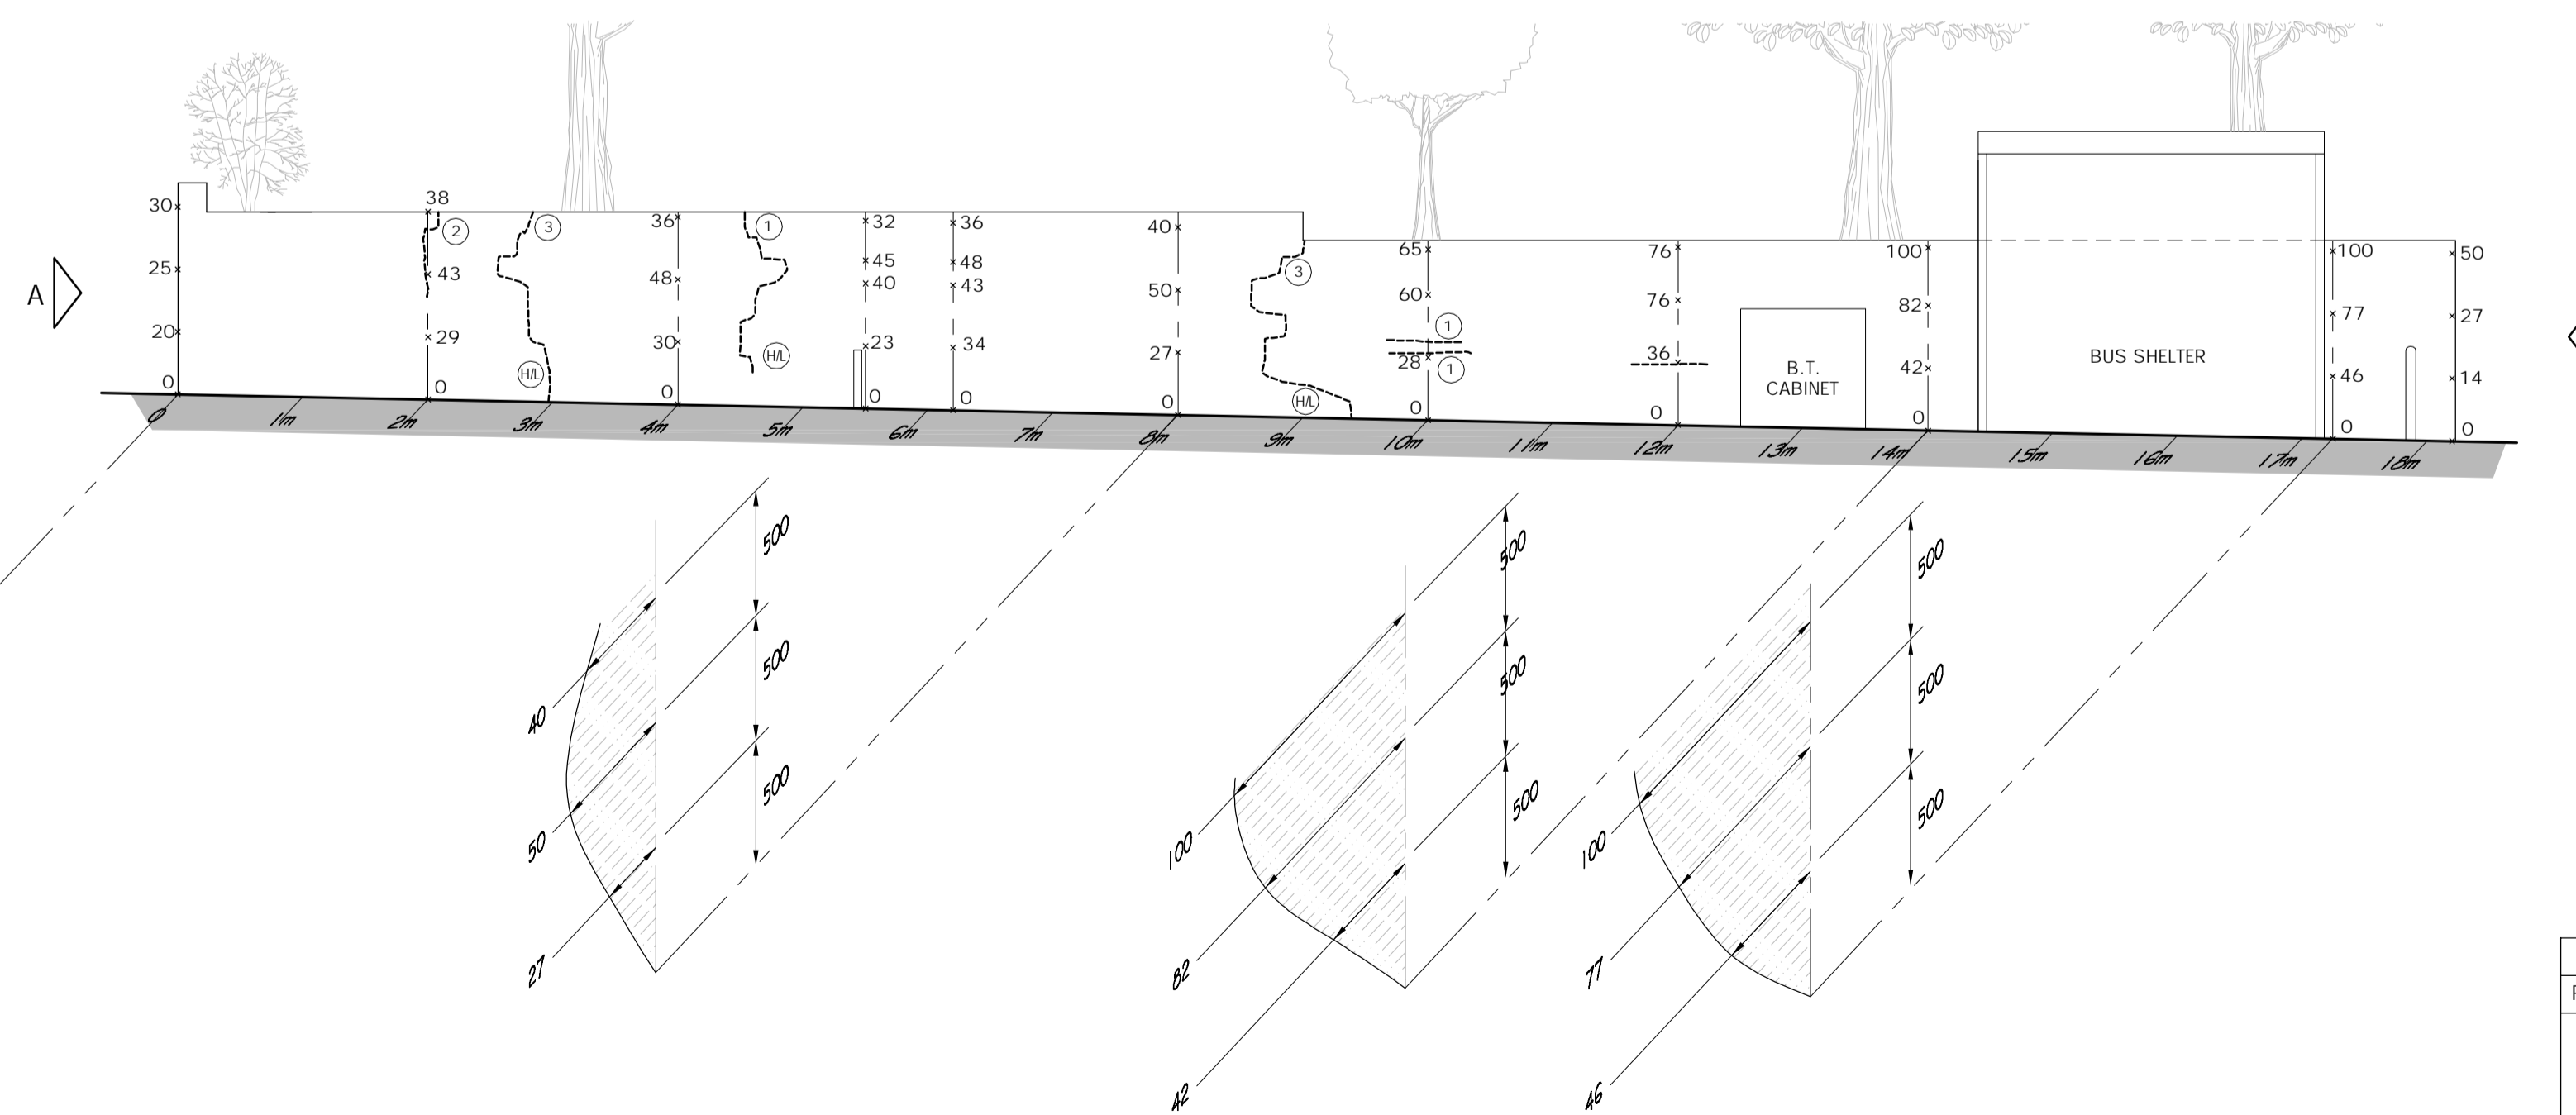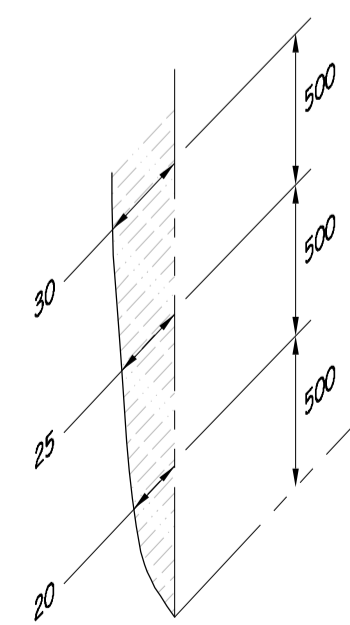

ELEVATION ON WALL FROM FINCHLEY ROAD

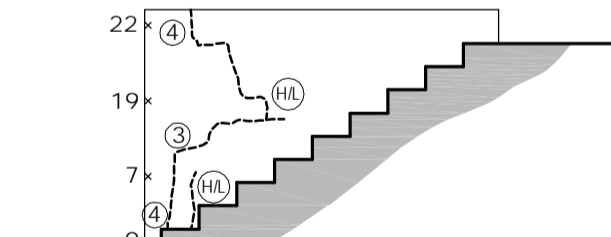

VIEW ON C

Rev	Date	Alteration	Date	Drawn	Dwg No	Rev
			FEB 16	VP	15184/01	
			Project			
			LANGLAND MANSIONS FINCHLEY ROAD			
			PRELIMINARY			
			A			

8 Hate Lane London NW7 3NX tel 020 8959 9119 fax 020 8959 9662

Do not scale from this drawing. Dimensions given are in millimetres unless noted otherwise.  
This drawing must be read in conjunction with all relevant Architect's drawings & specifications.