




EXISTING REAR SECTIONAL ELEVATION

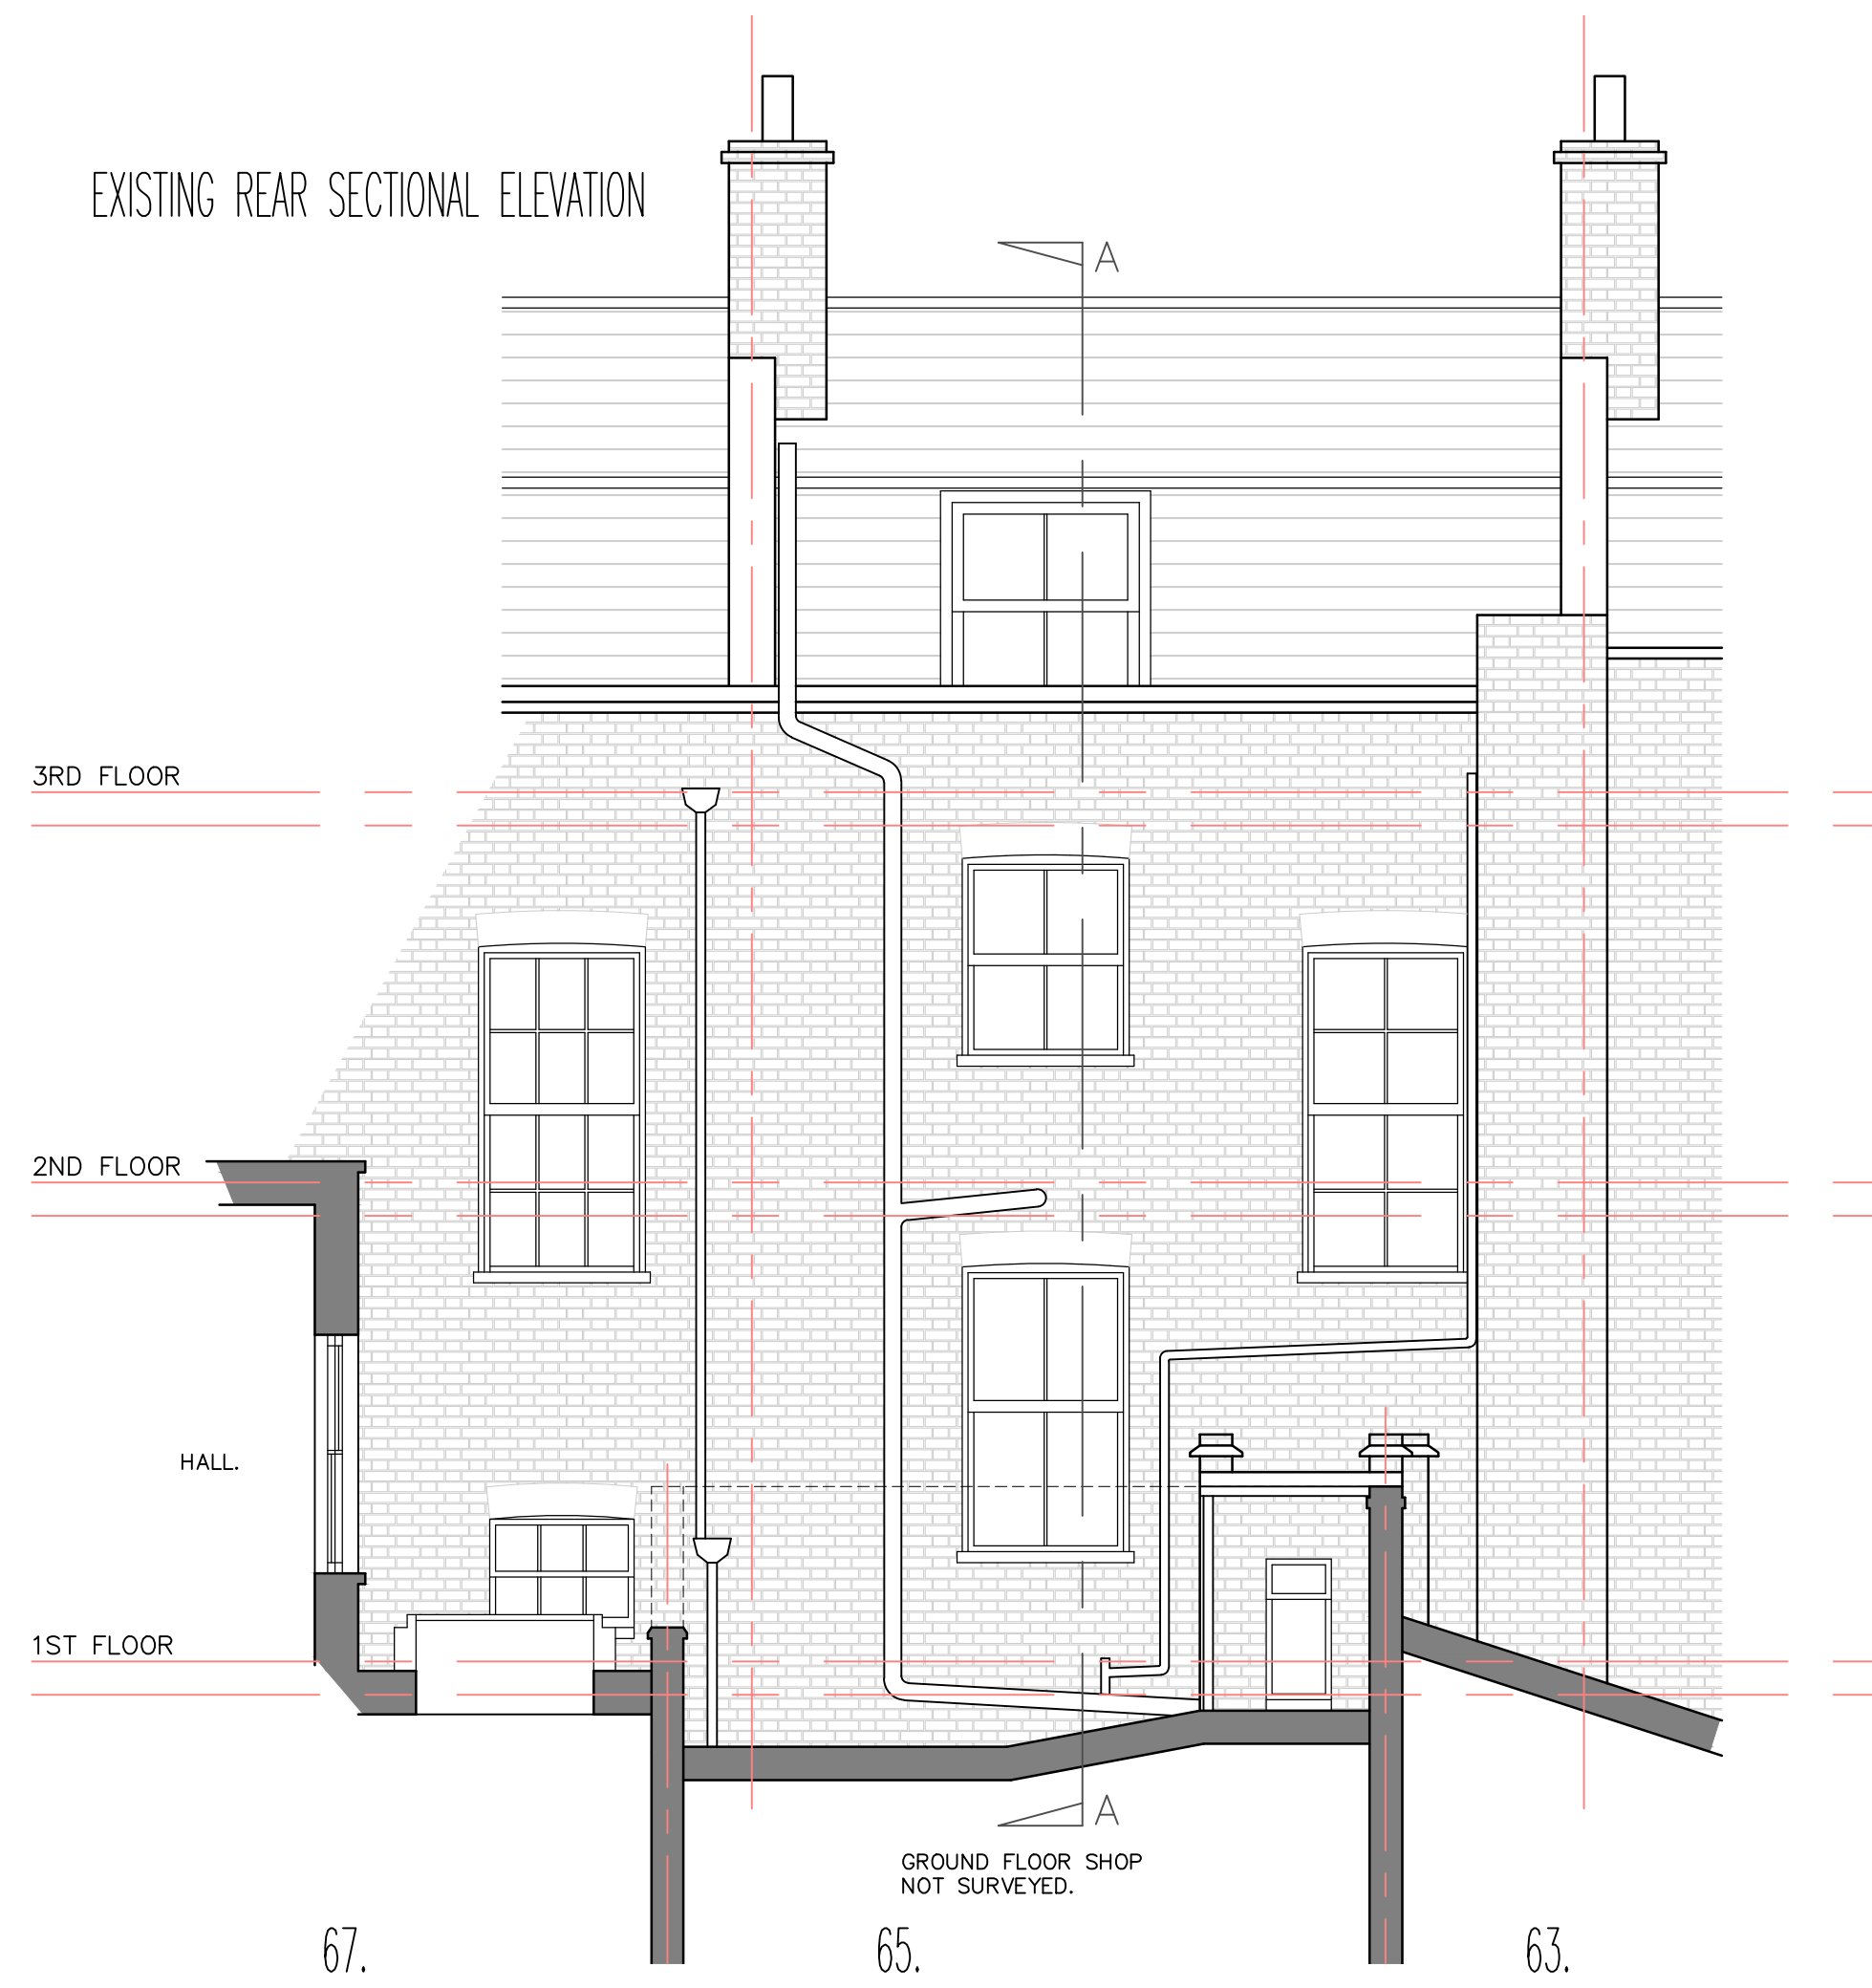


PROPOSED REAR SECTIONAL ELEVATION

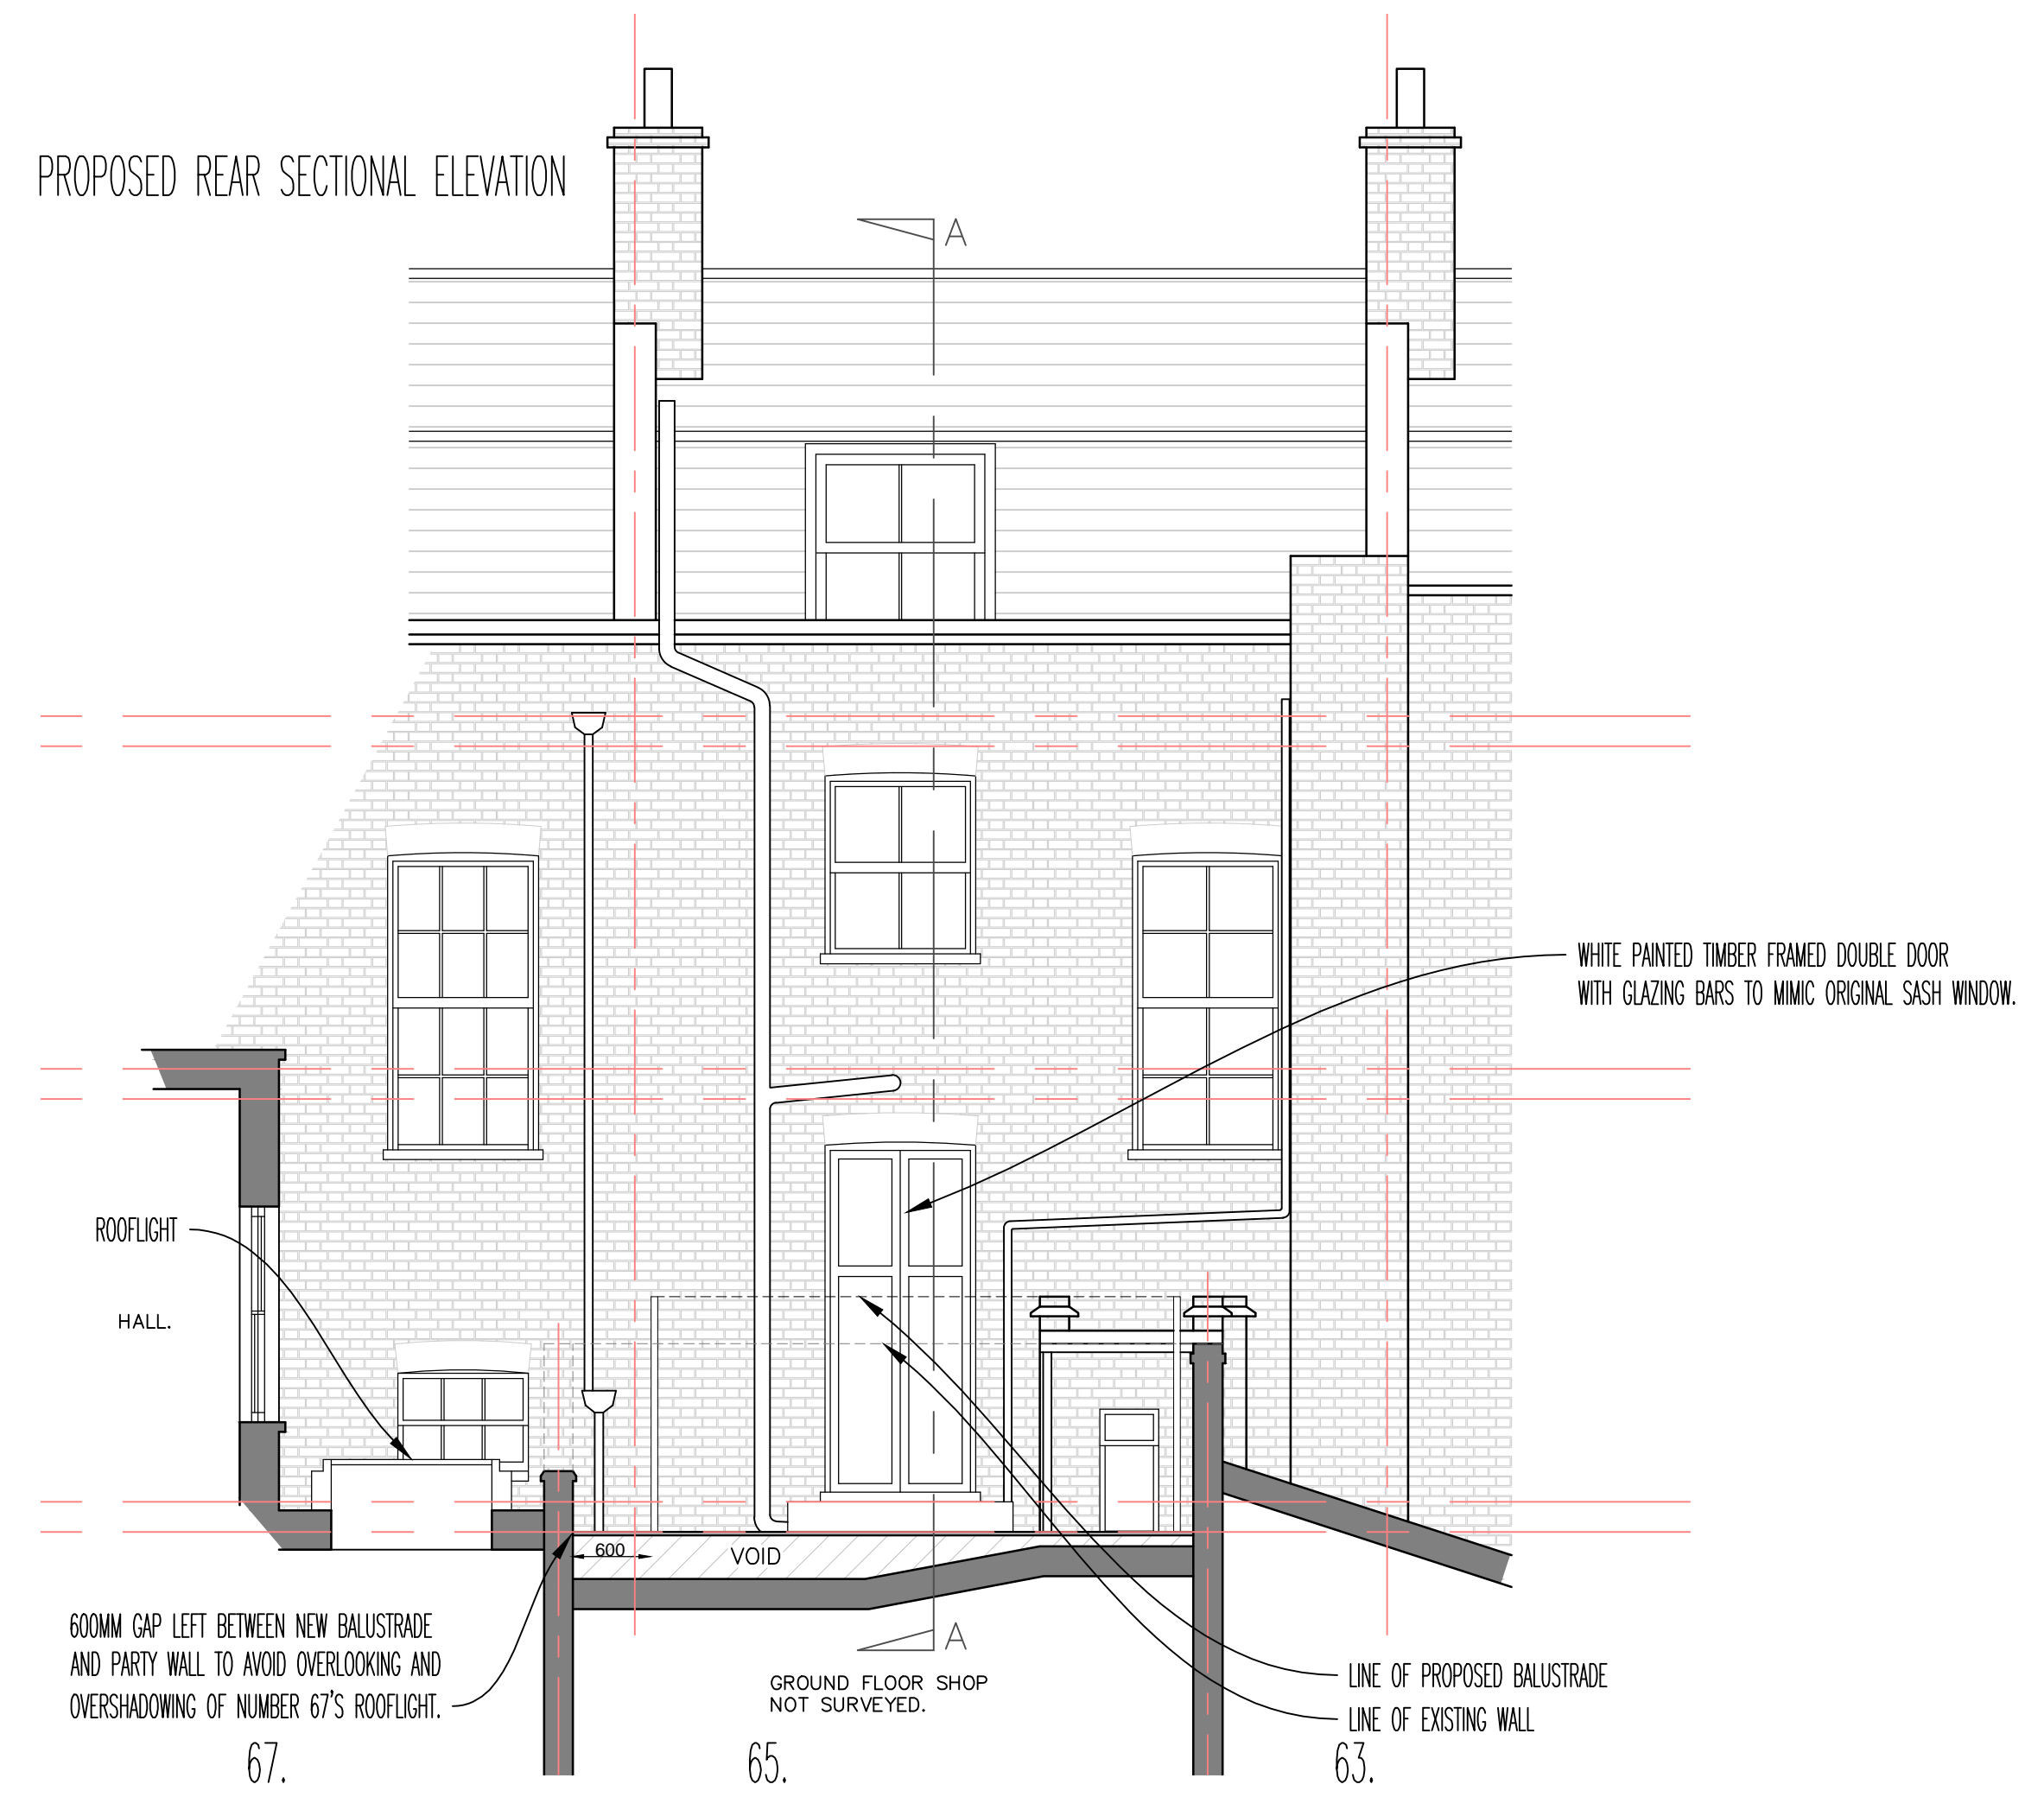

EXISTING SECTION A-A

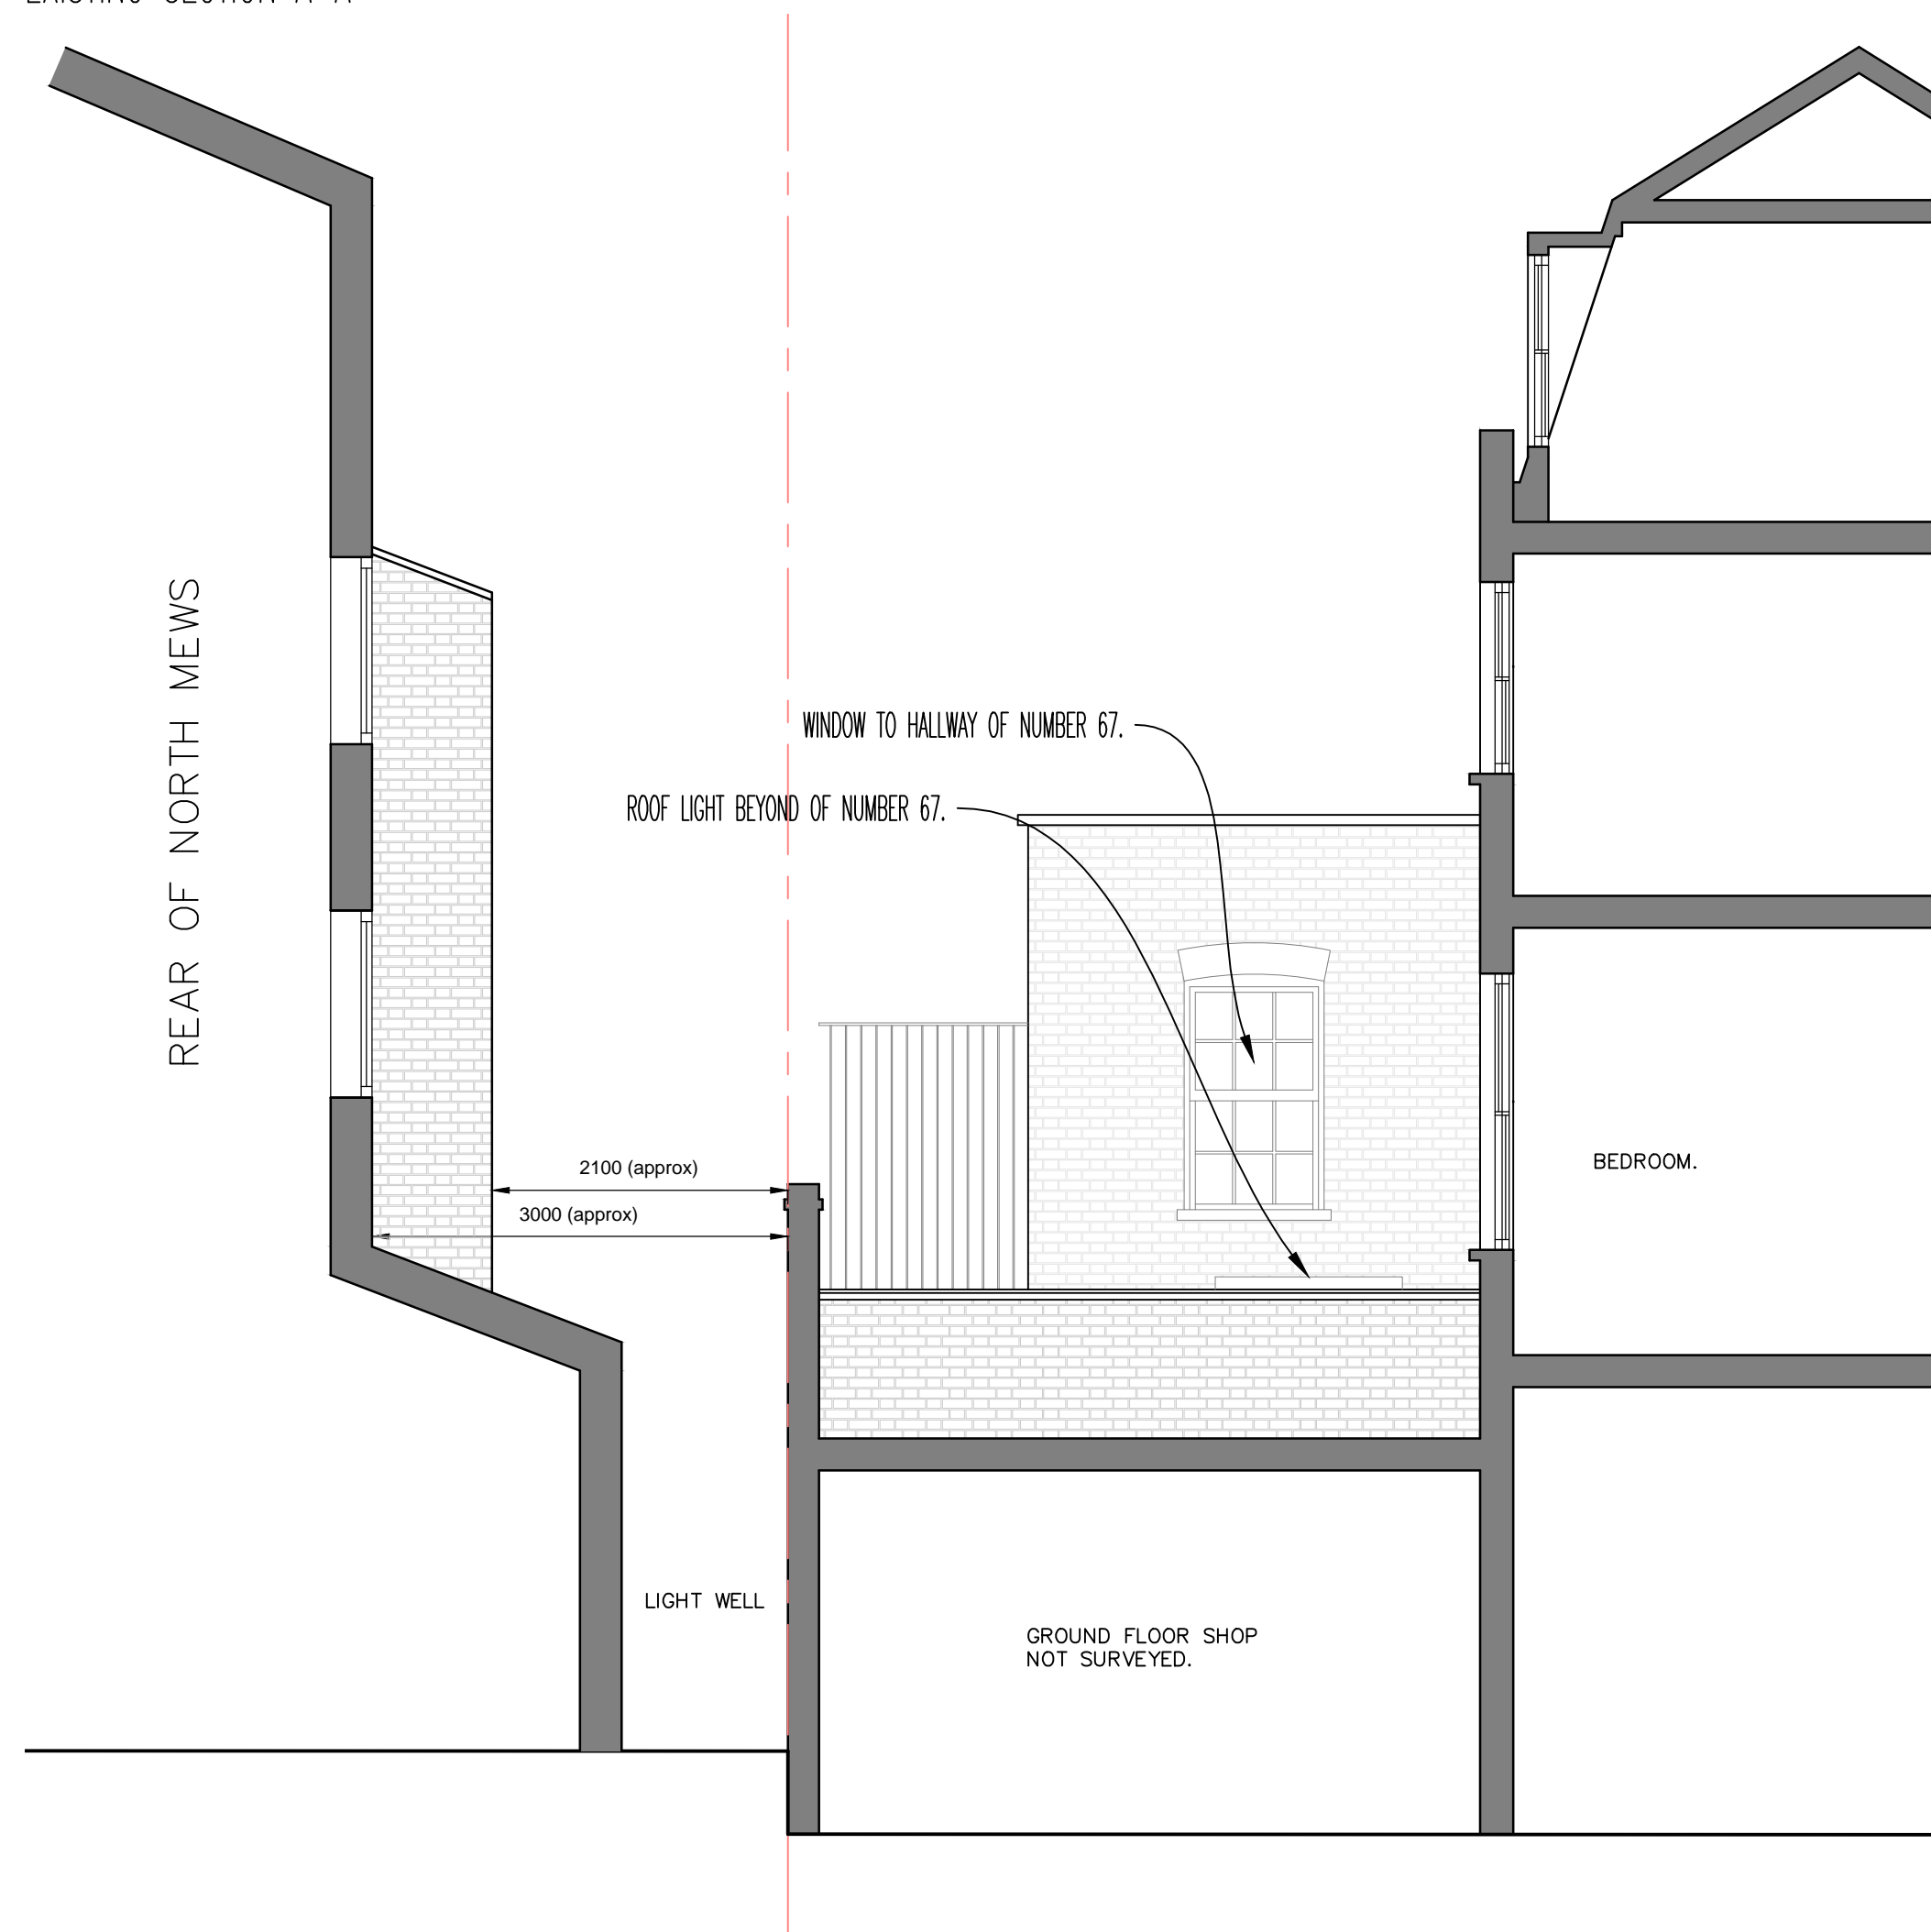

PROPOSED SECTION A-A

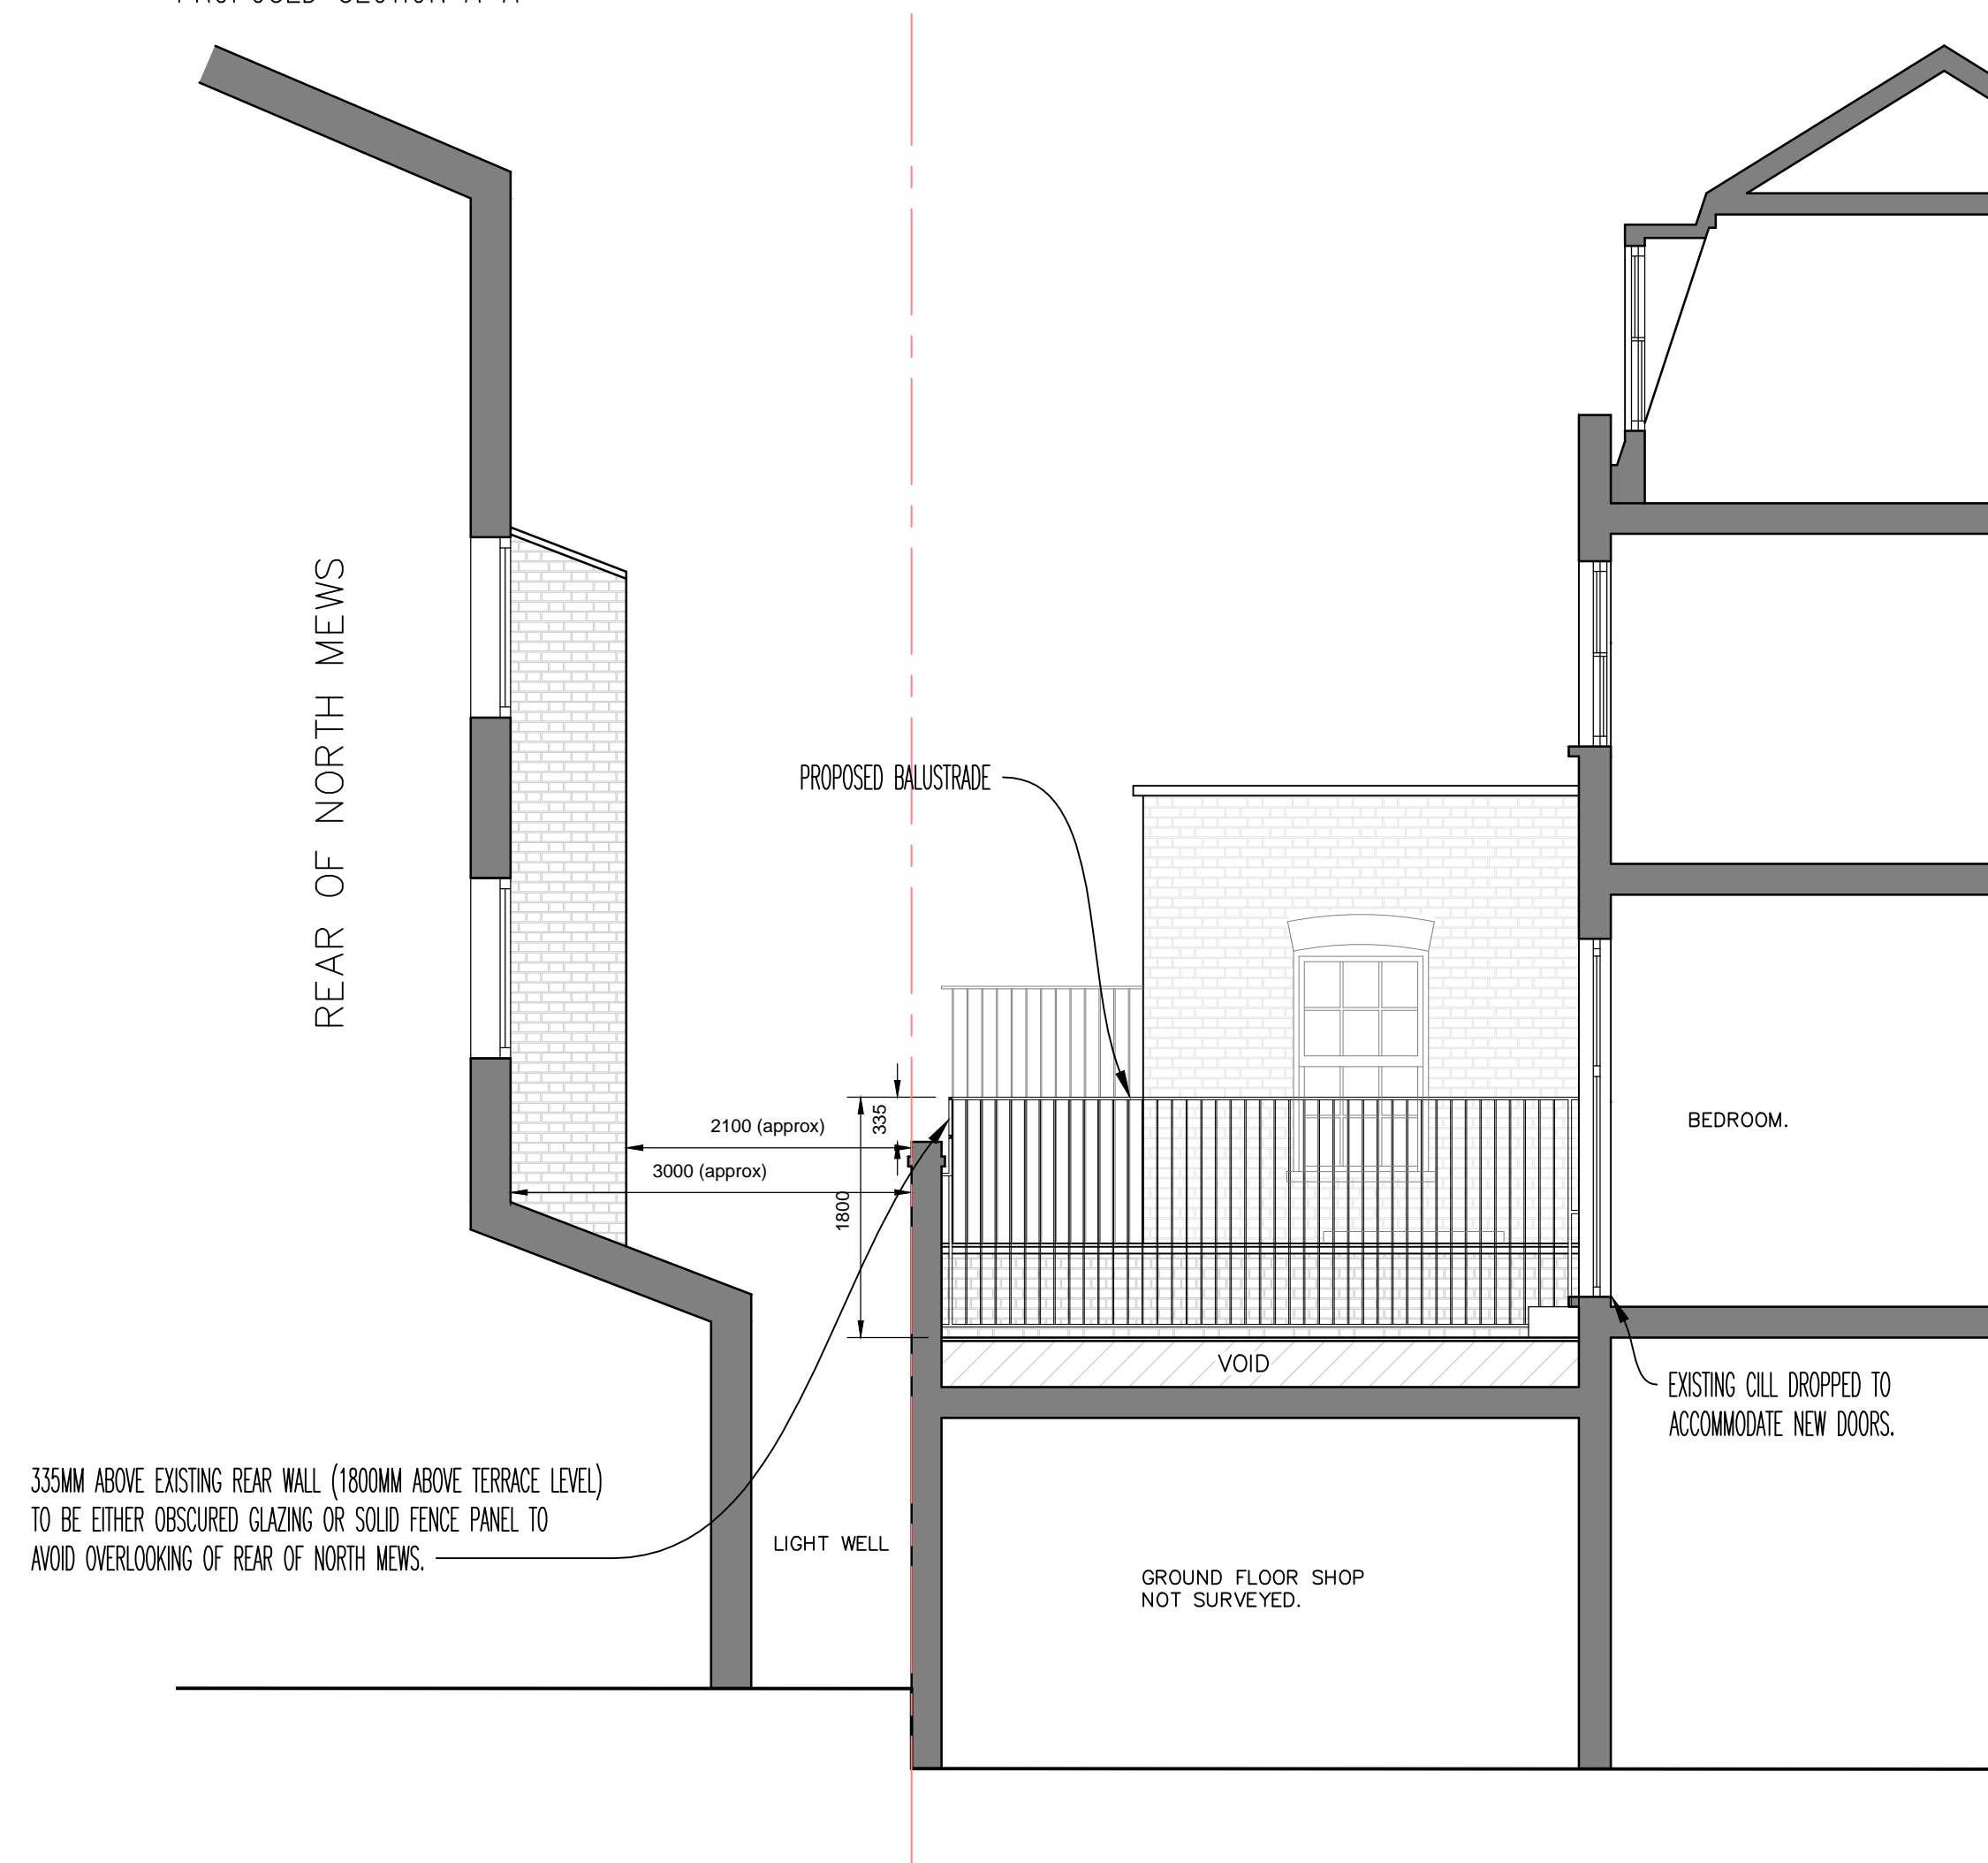

0 500 1000 1500 2000 2500 3000
1:50
BAR SCALE IN MILLIMETRES

notes Any discrepancies in dimensions or detail to be reported to the architect immediately. This drawing is to be read in conjunction with all relevant architectural, structural and services drawings. This drawing remains the copyright of Savage & Pottinger Design Ltd and may not be copied or used without their prior consent		
revisions		
client KSTIK PROPERTIES		
project FLAT 1, 65 GRAY'S INN ROAD LONDON WC1X 8TL		
title PROPOSED REAR TERRACE EXISTING AND PROPOSED PLANS, ELEVATIONS & SECTIONS		
scale 1:50 @A1	date APRIL 16	drg. no. 1516/TP/04
Savage & Pottinger Design 11 Eton Garages, Lancaster Grove, Belsize Park, London NW3 4PE Telephone: 07523 002 471 Email: mail@spdcnslt.co.uk		