



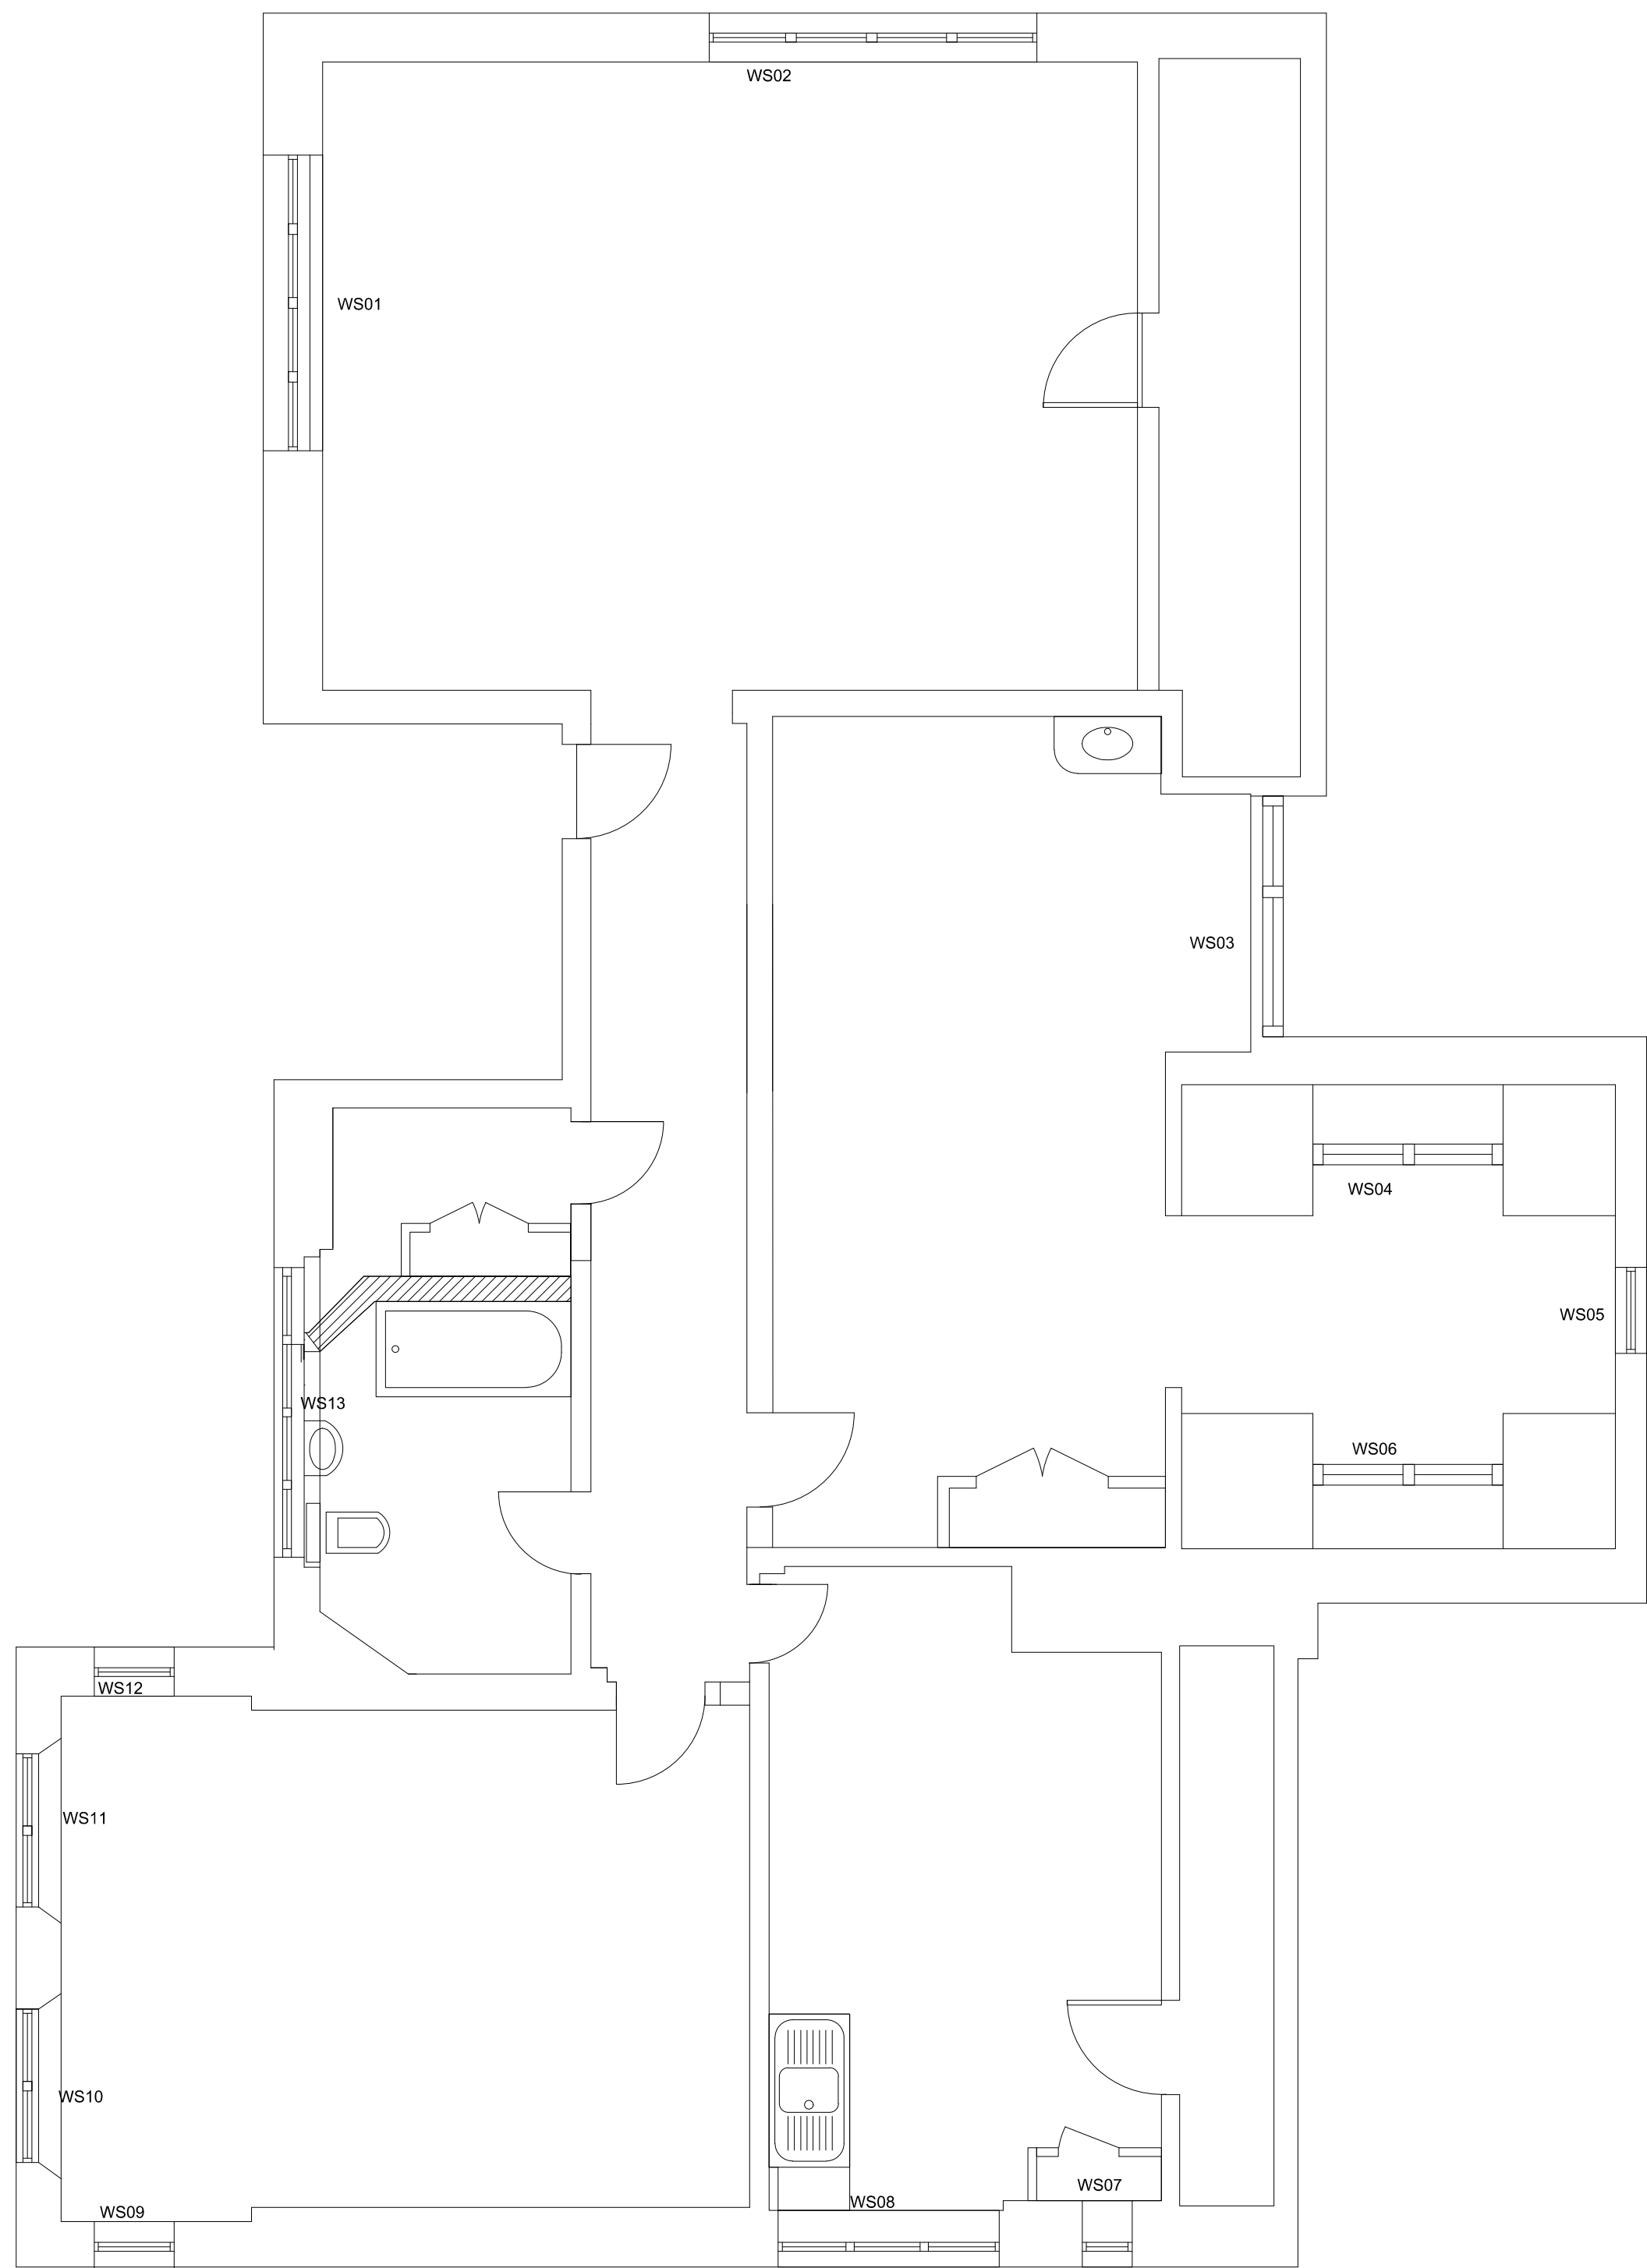

5 metre scale

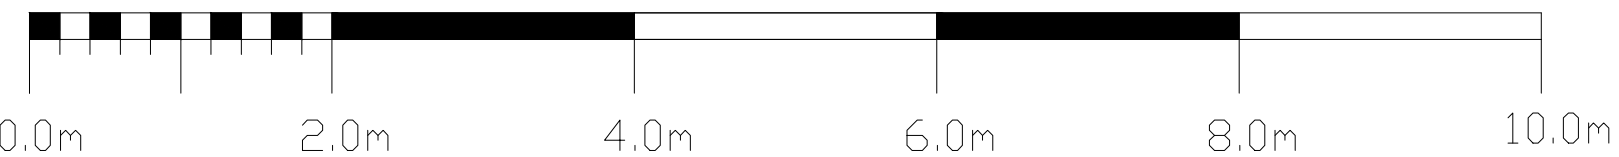

EXISTING PLAN
SK02
30 Eton Avenue
Scale 1:50 @ A2