



Proposals
for
replacement

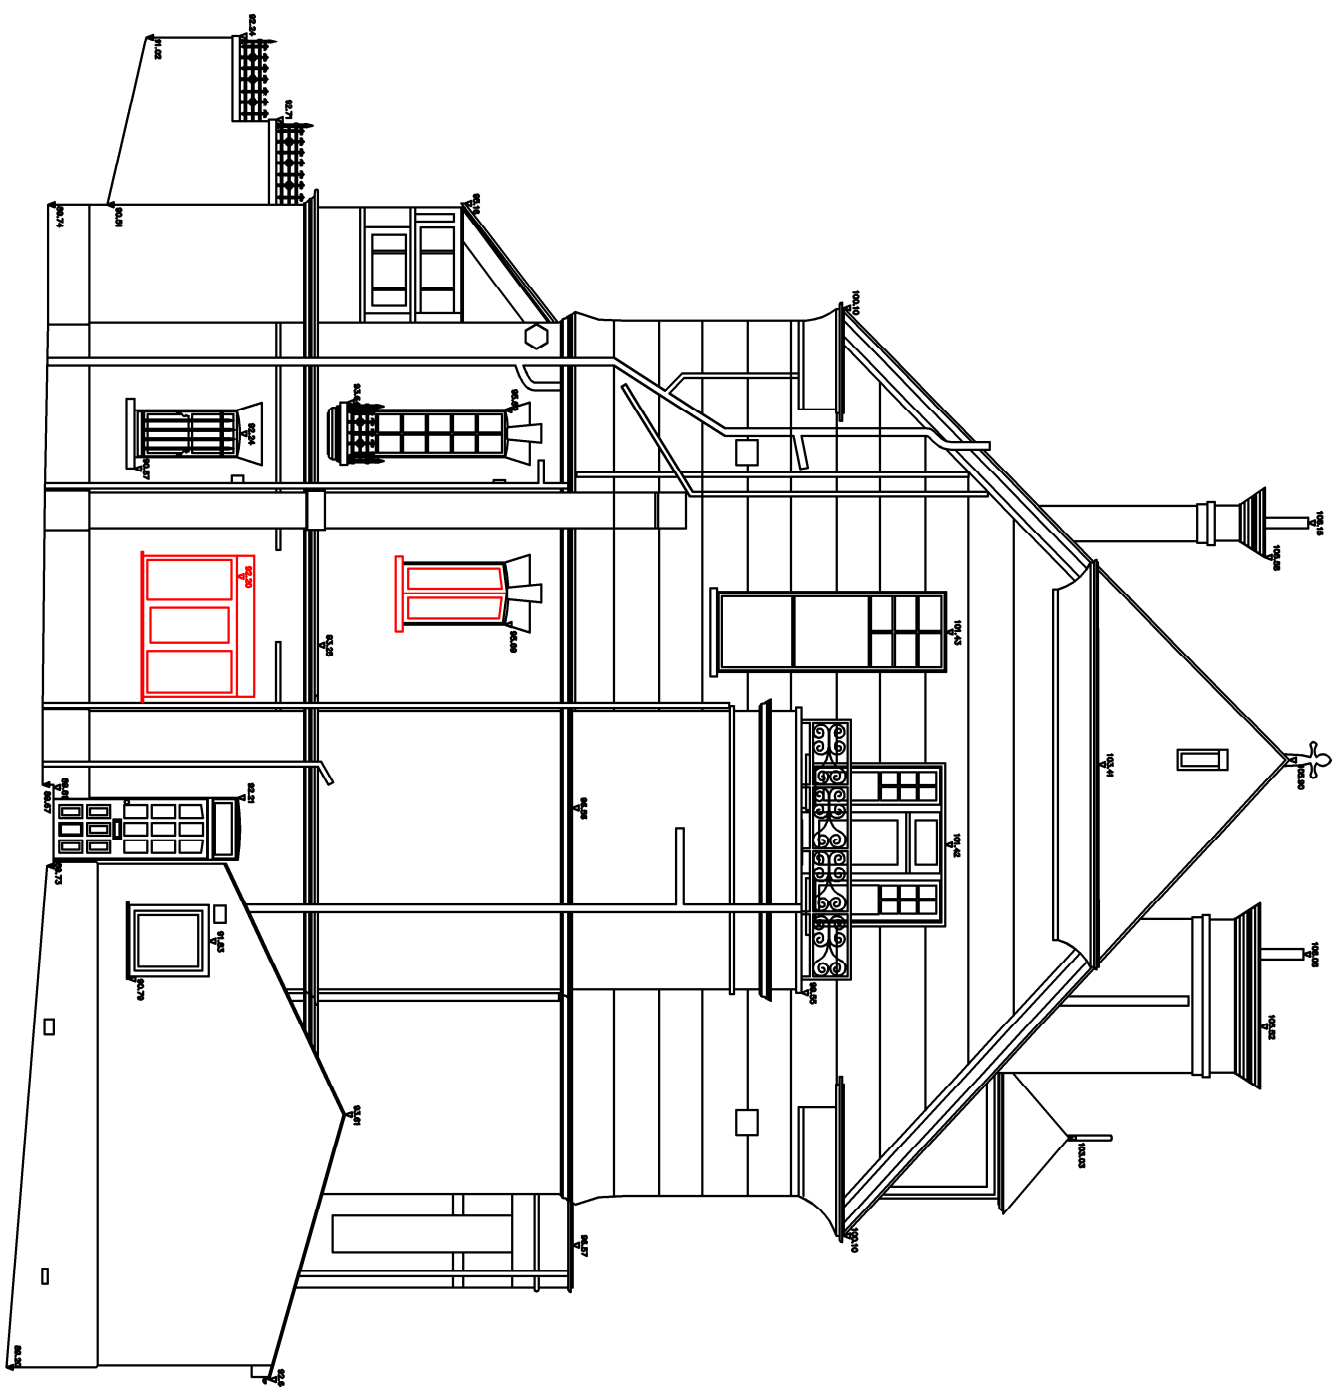

Proposals
for
removal



RIGHT SIDE ELEVATION

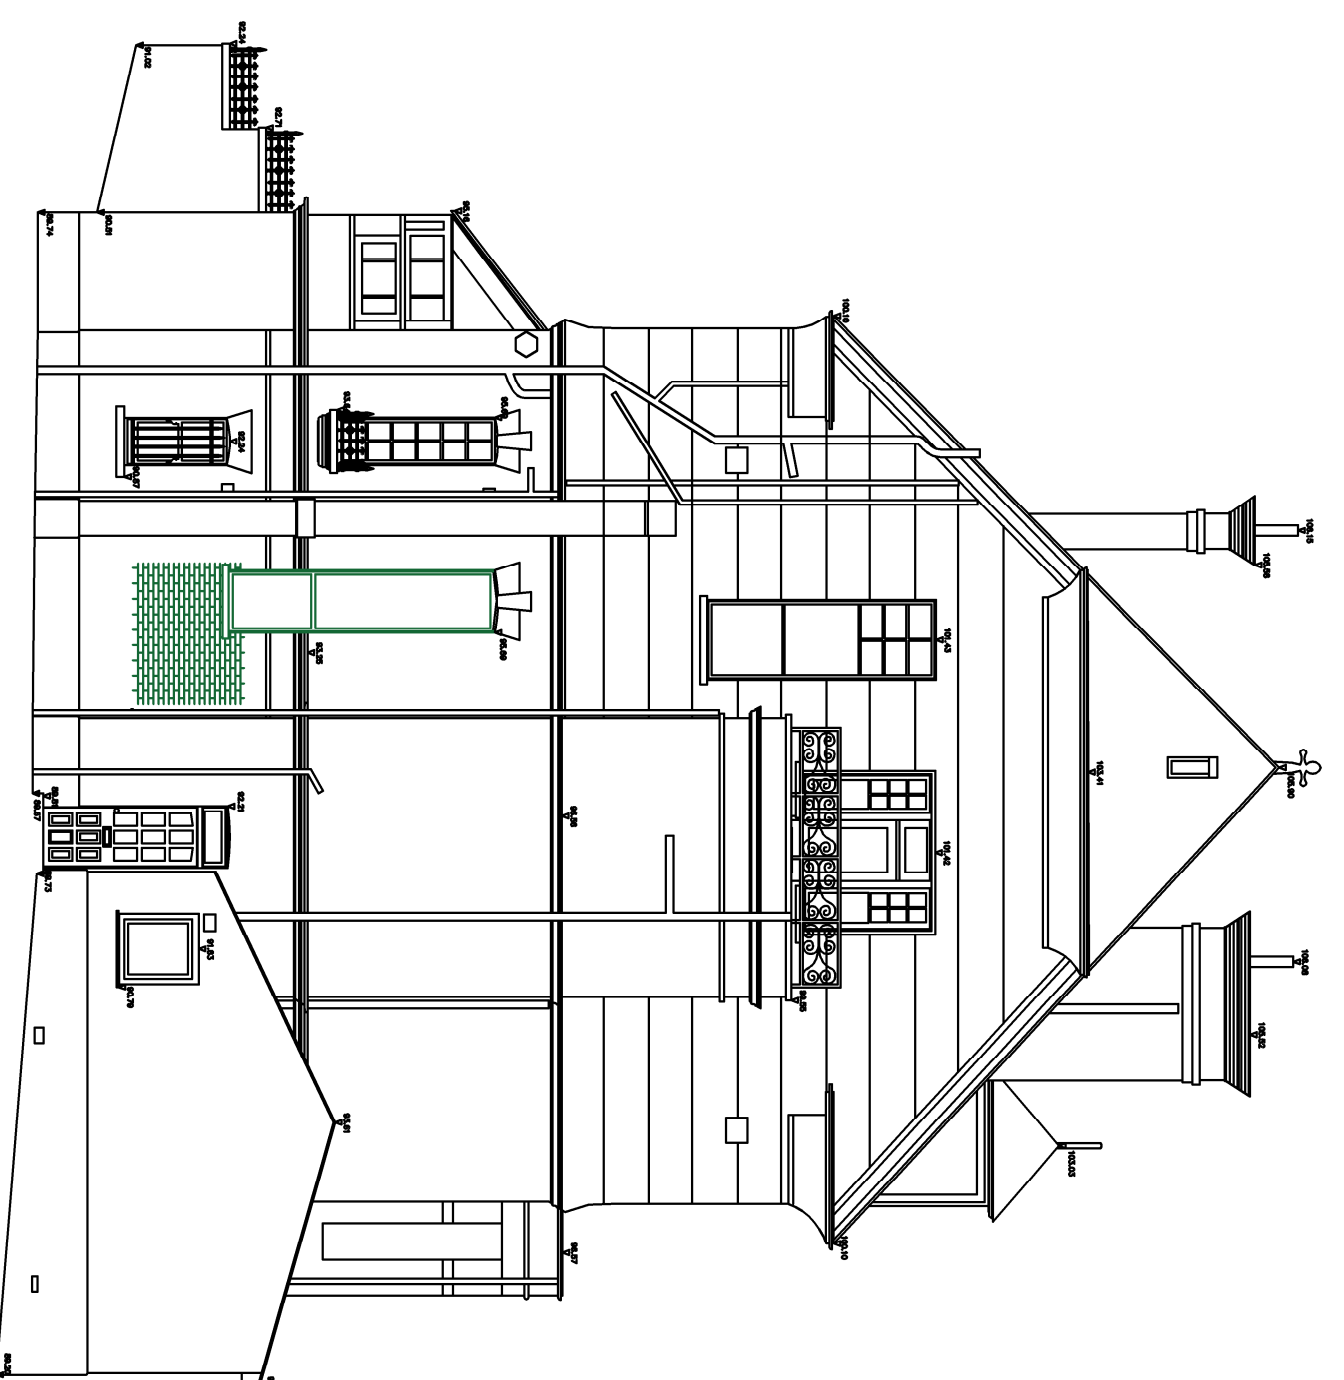

RIGHT SIDE ELEVATION

Side window to be extended to match no.7
Gainsborough Gardens in dimensions

Existing window at lower ground floor level to
be infilled with matching brick and mortar to
existing, properly toothed into existing
brickwork

Please refer to figures 18 and 19 in the
Heritage Statement

FOR LISTED BUILDING CONSENT
AND PLANNING APPLICATION

SITE ADDRESS:
8 GAINSBOROUGH GARDENS
LONDON
NW3

DRAWING TITLE:
ELEVATIONS
AS EXISTING AND AS
PROPOSED


CLIENT:
ELEANOR ARNOLD POLE

SURVEY DRAWINGS BY:
XYZ LAND SURVEYS
CHARTERED SURVEYORS

DATE
May 2016

DRAWING SCALE 1:100

TD FIT A1

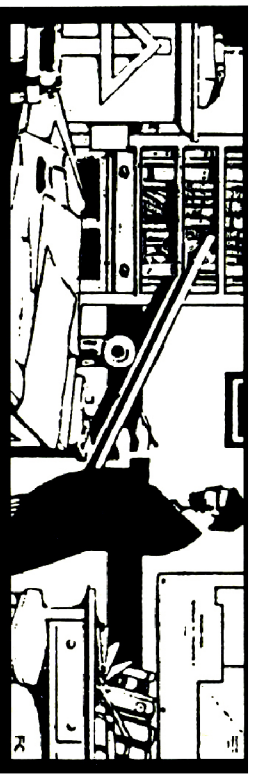

STEPHEN LEVRANT HERITAGE ARCHITECTURE

62 British Grove
Chiswick, London W4 2NL
E-mail: info@heritagearch.co.uk

T: 0208 748 5501
F: 0208 748 4992