



This drawing is the property of Technical Signs and must not be reproduced in part or in full without prior consent of Technical Signs.

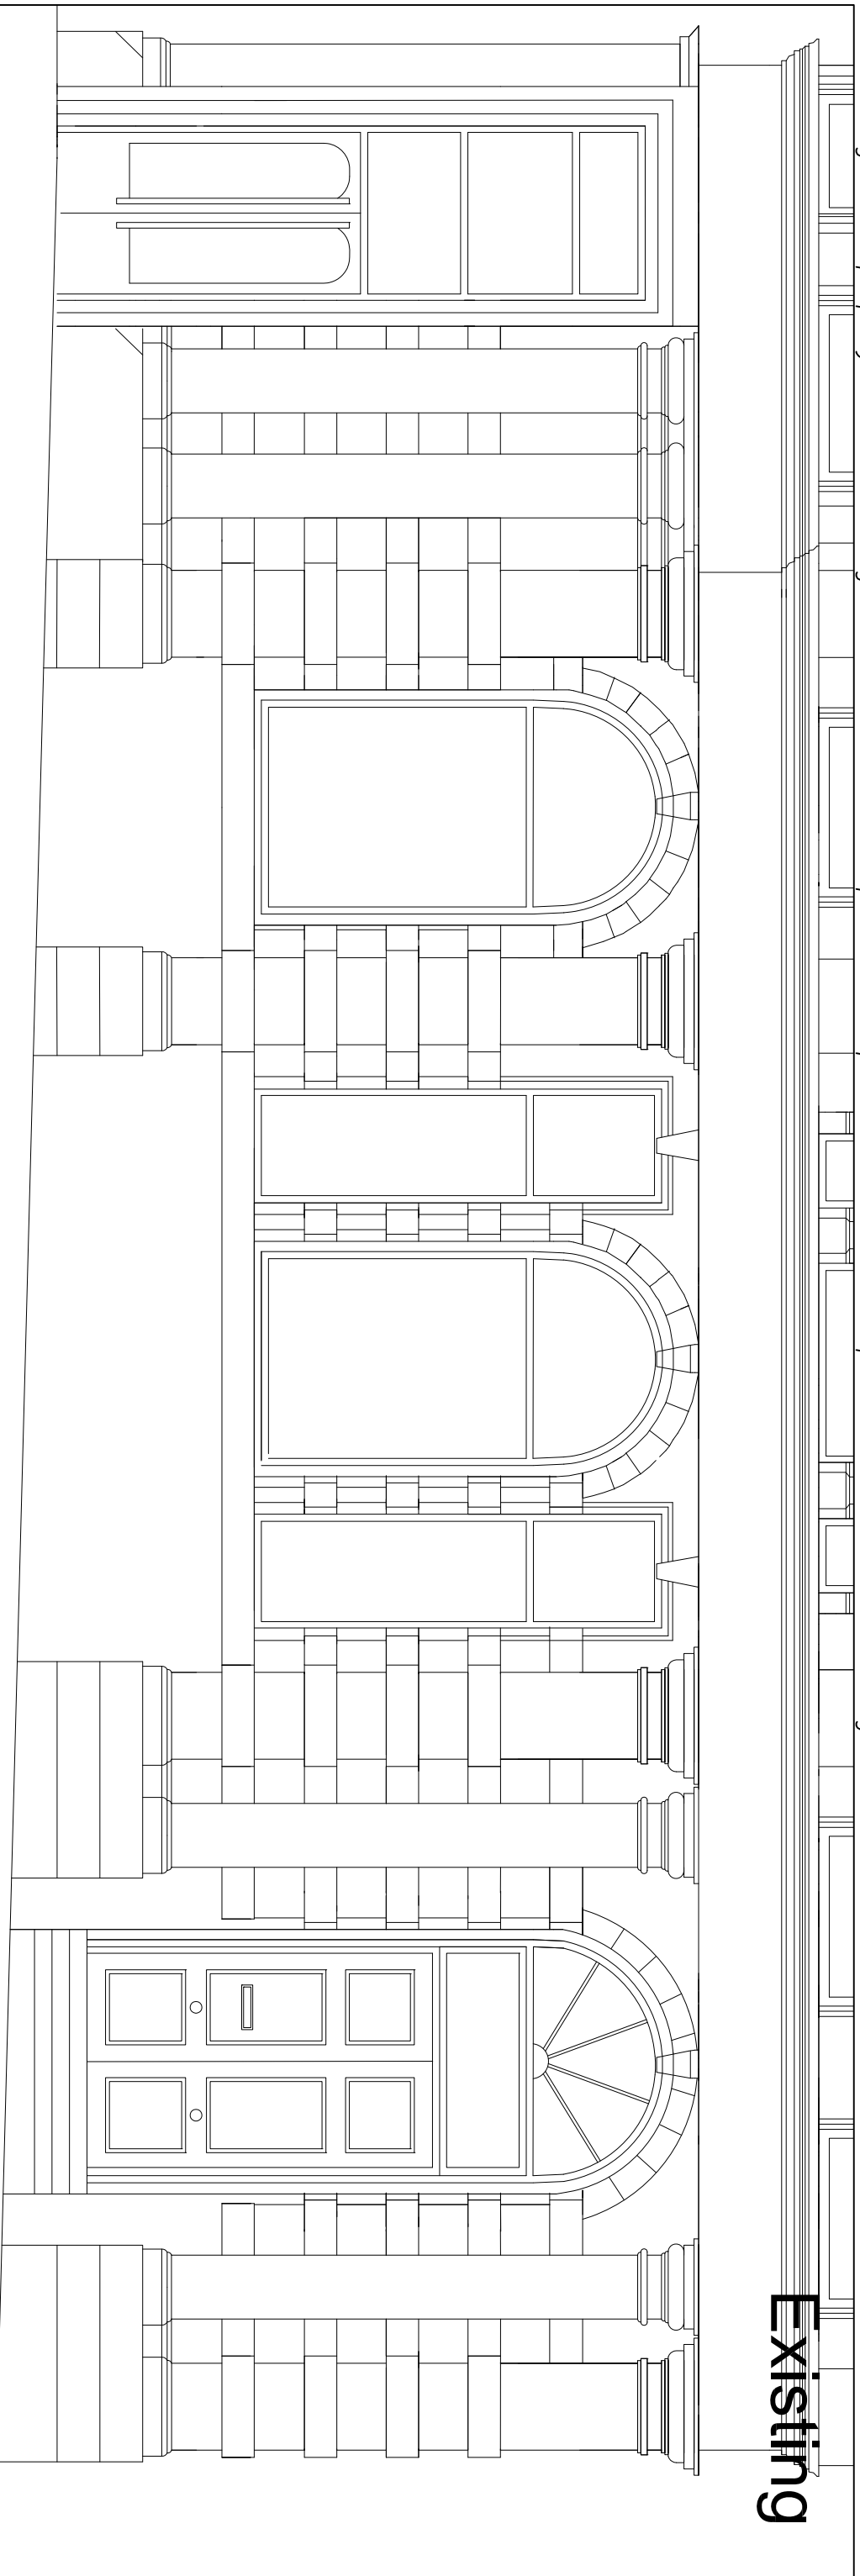

**Existing**

**Belize Rd Elevation**  
Scale 1:50

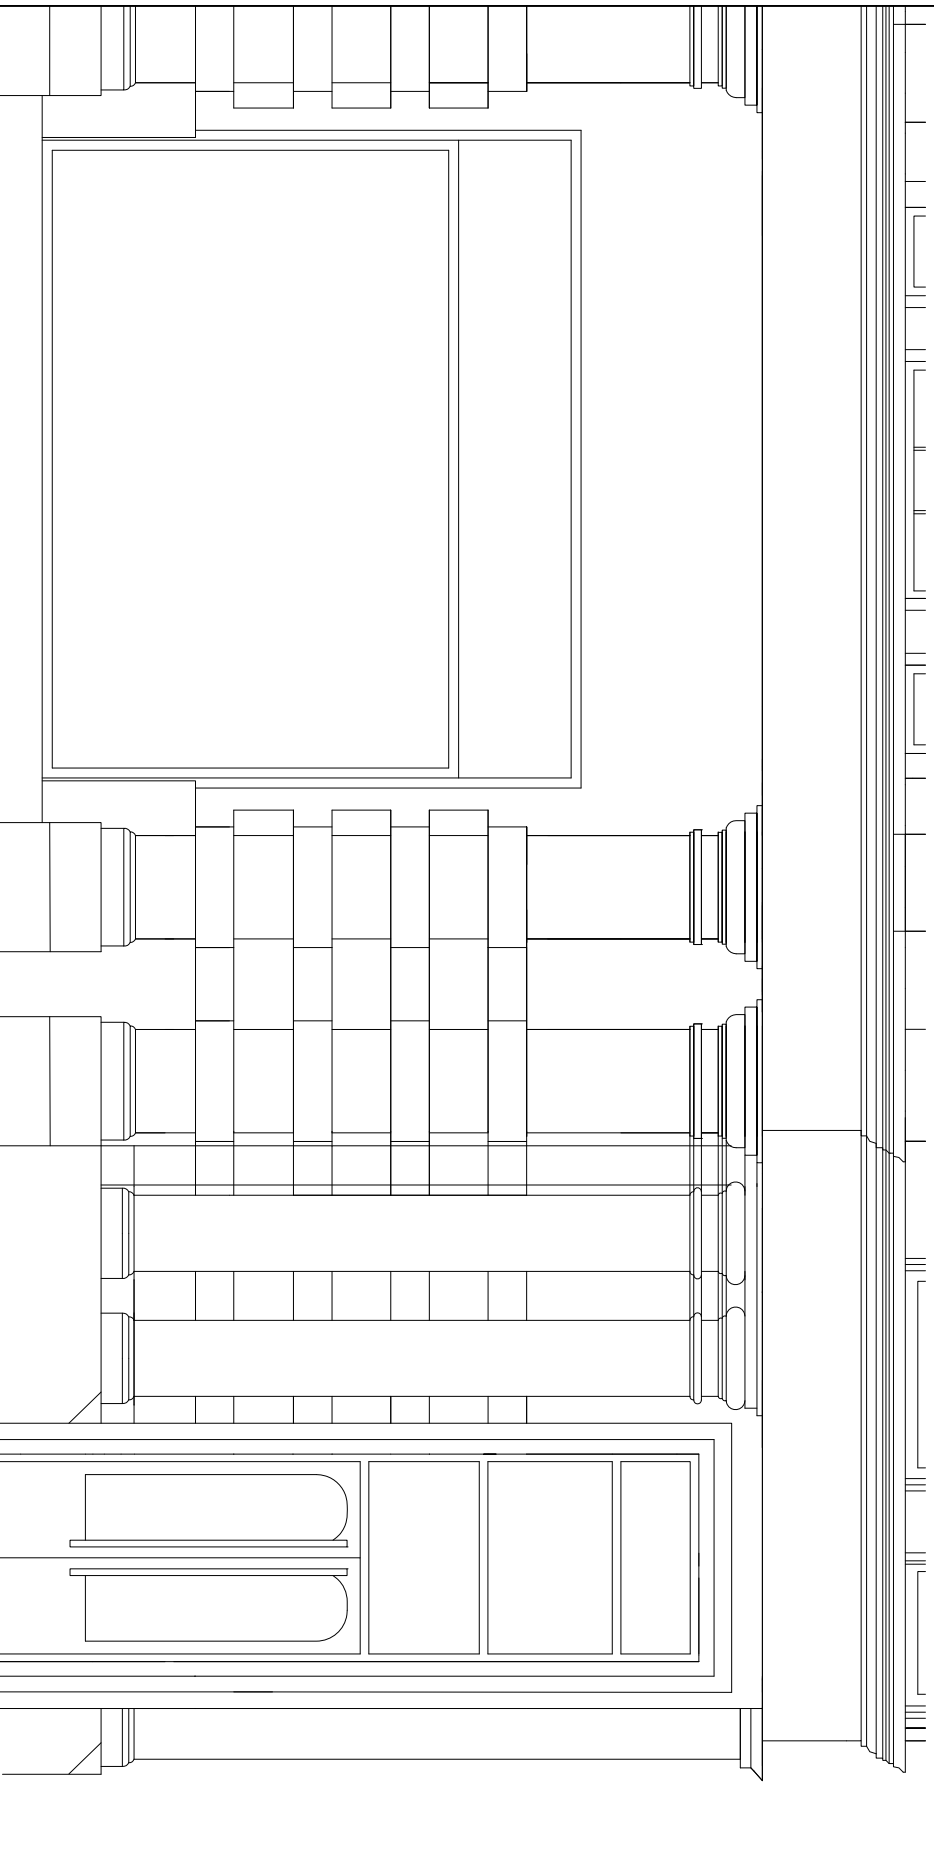

**Kilburn High Rd Elevation**  
Scale 1:50



**Technical Signs**  
Floor 1 - Unit 3  
Hille Business Centre  
132 St Albans Road  
Watford, Herts, WD24 4AE  
Tel: 01923 811999  
Fax: 01923 811998  
E-mail: info@technicalsigns.co.uk

Client	Franco Manca			
Address/job details	42 Kilburn High Rd Kilburn NW6 4HJ			
Existing Signs				
Job No				
Drawn by	DN	Date	13/05/16	
Scale	As specified (A3)		Drawing No	544997-1
Rev				