


## 21 College Lane, London, NW5 1BJ



Site Location Plan

1:1250

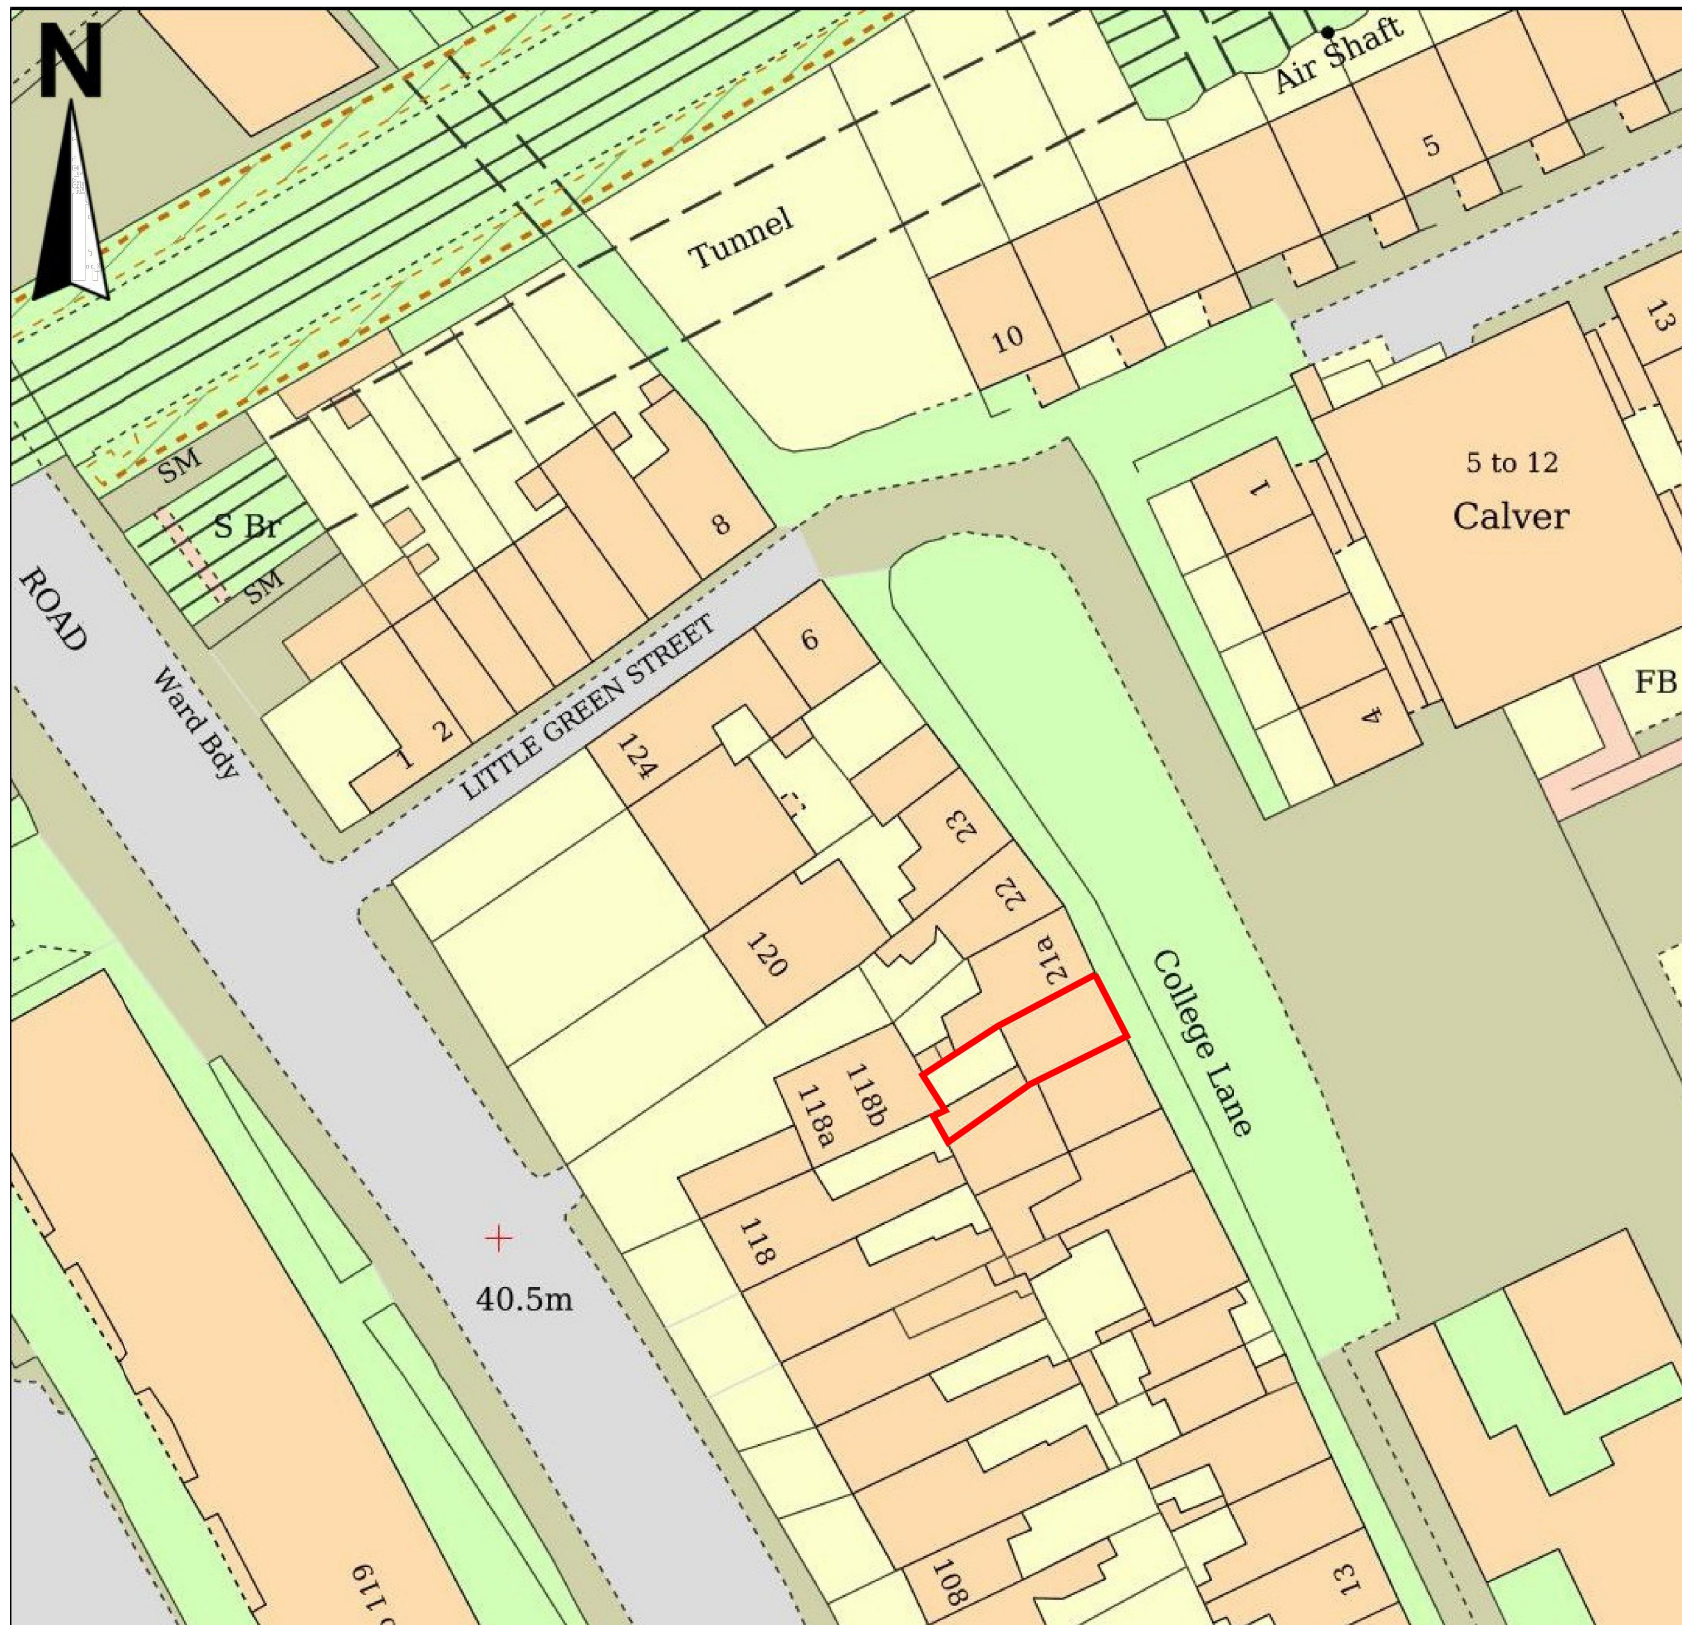

Block Plan

1:500