



Existing Section Elevation A - A




Existing Section A - A

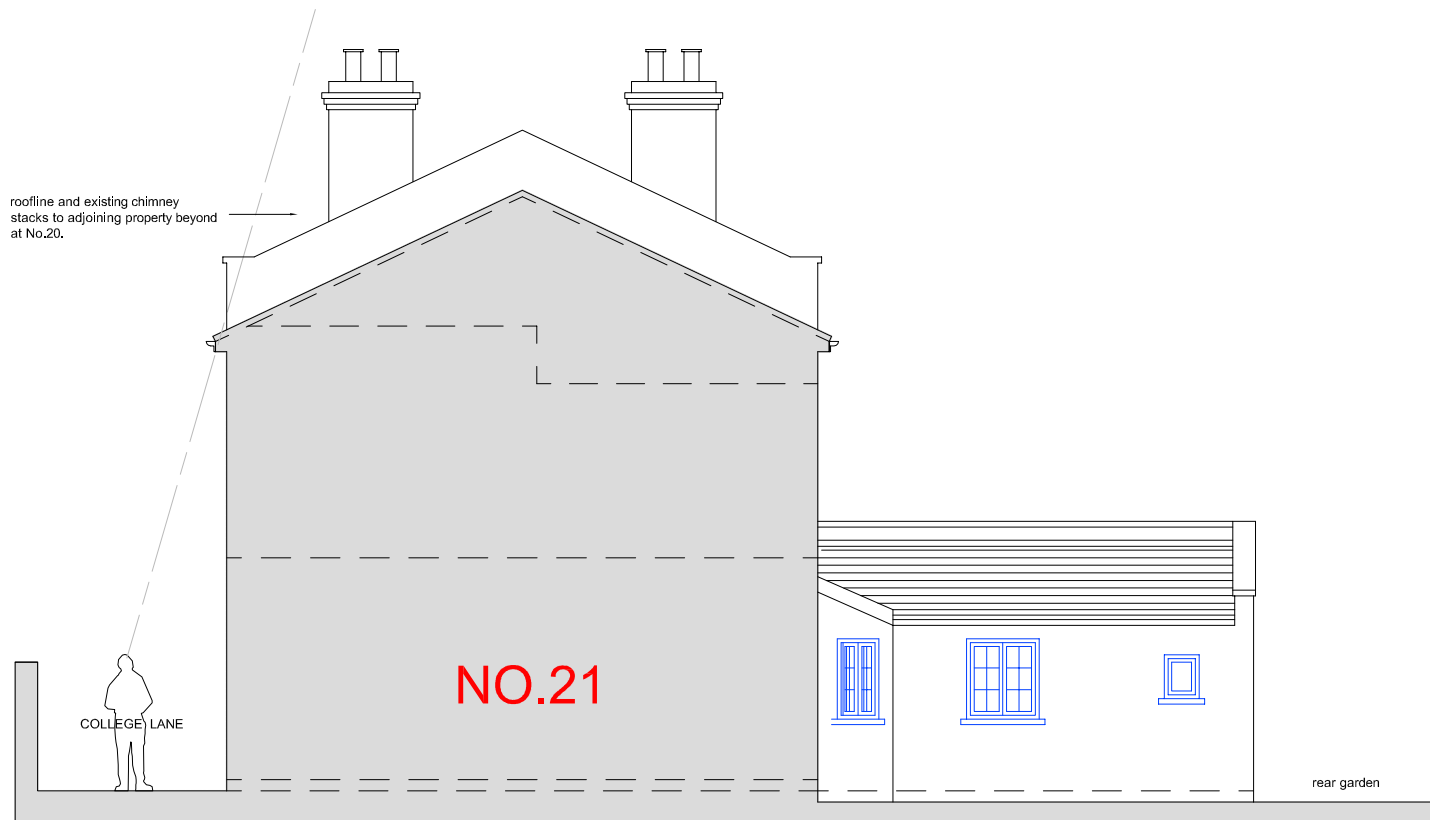

Existing Side Elevation

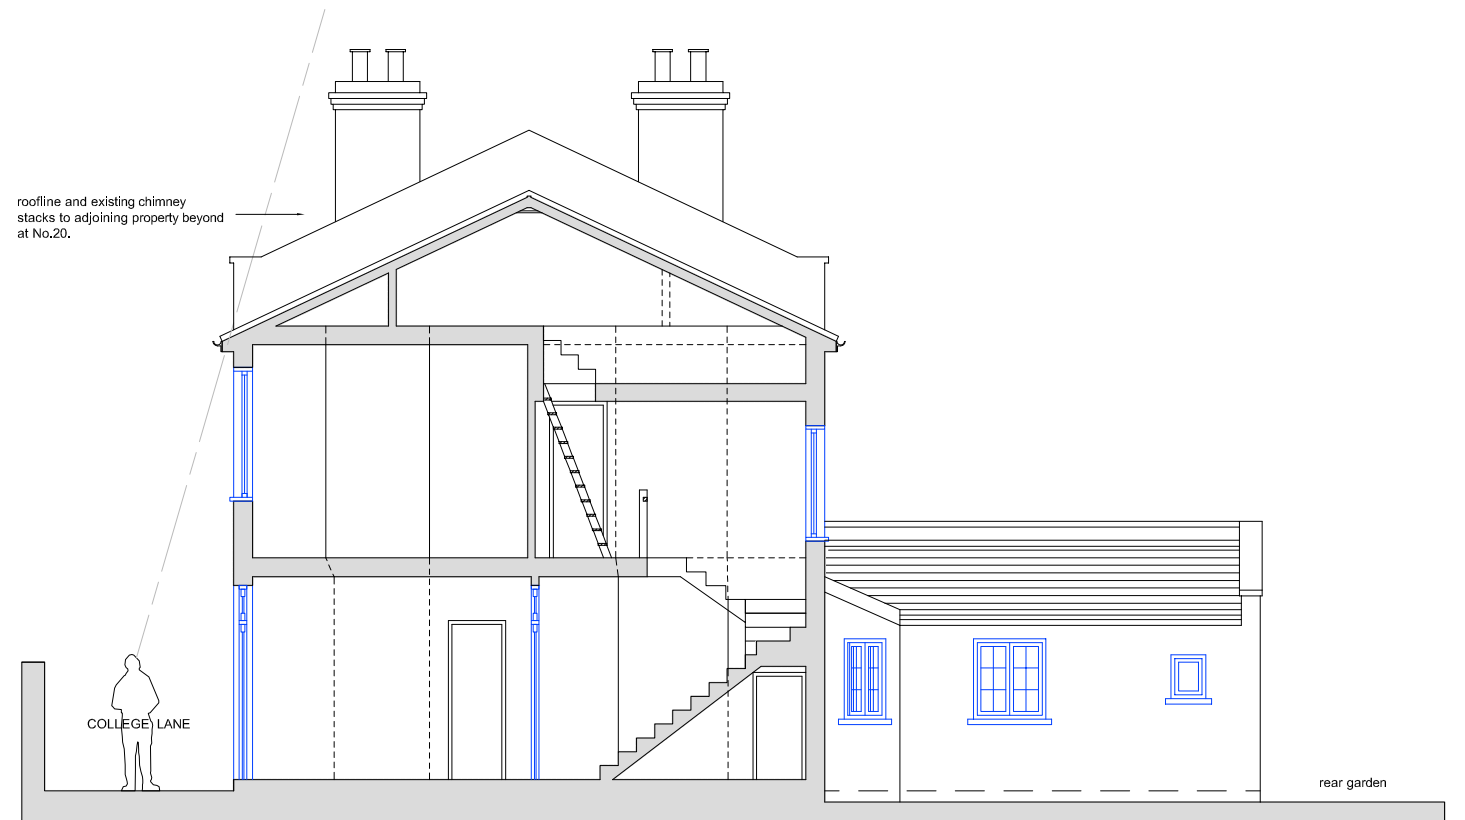

Existing Section A - A

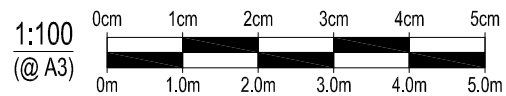

PLANNING APPROVAL SUBMISSION  
 (for planning purposes this drawing may be scaled)

<p>Client : Mr &amp; Mrs Butterworth and Mr &amp; Mrs Diamond</p>	<p><b>design solutions (London) Ltd</b>                  Architectural &amp; Property Design Services                  The Studio 7 Station Approach Stoneleigh Epsom KT19 0QZ                  tel: +44 (0) 20 8393 8809 mobile: 07970 700773 email: design.solutions@talktalk.net web: designsolutionlondonltd.co.uk                  Architecture Design &amp; Planning Building Surveys Planning Appeals Party Wall Matters Building Construction</p>	<p>Title: Existing Sections</p>		
<p>Project : 21 &amp; 21A College Lane                  London                  NW5 1BJ</p>		<p>Designed by : s.j.t.</p>	<p>Date : April 2016</p>	<p>Scale : 1:100 @ A3</p>
<p>Drawing No. <b>0484/P/08</b></p>		<p>Rev.</p>	<p>Sheet No.</p>	