

Remove uPVC door and fit timber framed Georgian style sash window

1980 infill brickwork removed to recreate door opening. Opening widened. Small area of insignificant brickwork removed

Existing 1980 window removed and incorporated into new timber door / window arrangement


Remove existing SVP

Remove existing plastic rainpipe and replace with cast iron rainpipe

Existing 1980 door removed and infilled with brickwork. Window outline recessed into infill brickwork to reference previous window position. Existing 1980 concrete lintel replaced with brick arched head

Existing fabric

New fabric

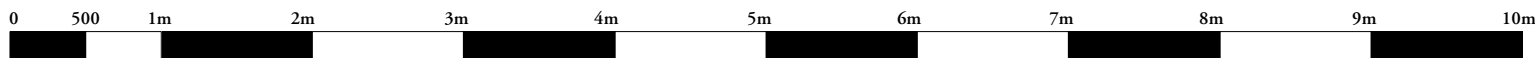

Refurbish existing WC

Remove 1980s glazed door and fit timber framed sash window

New partition wall for sliding door so that sliding door does not affect the original fabric of the building

Refurbish existing kitchen

Rev	Date	Description	Drm

Gouldstone Architects
a: 3 Wesleyan Place, NW5 1LG
e : info@gouldstonearchitects.co.uk
t : 0745 3291906

Project
3 Wesleyan Place, NW5

Drawing Title
Proposed Ground Floor

Scale 1:50 a3 Sheet

Status
PLANNING
NOT FOR CONSTRUCTION

Drawing Number
107_PL1-GA00-1 Rev A

Date
17.05.2016

Notes :

Do not scale, use figured dimensions only. All dimensions must be checked on site. Inform the Architect of any discrepancies prior to construction.

Please cross reference this drawing with all related Architect's, Engineers drawings and other relevant information

Copyright
(c) 2015 Gouldstone Architects. All rights reserved
The design and drawings remain the property of Gouldstone Architects. The client for this project will be licensed to use this design and documents only upon full payment of architectural fees. This license is non-transferable. The design and drawings shall not be reproduced, up-loaded to the internet or traced without the permission of Gouldstone Architects