

Project
17 Countess Road, NW5 2NS

Job Code
CNT

Document Ref.
GA-03-0001

Title

Existing
Site Location Plan

Issued for

Planning



Drawn AVT Checked SRH Scale 1:1250 @ A3

Legend

Property Boundary



Revision Date Description

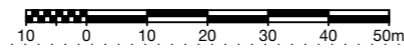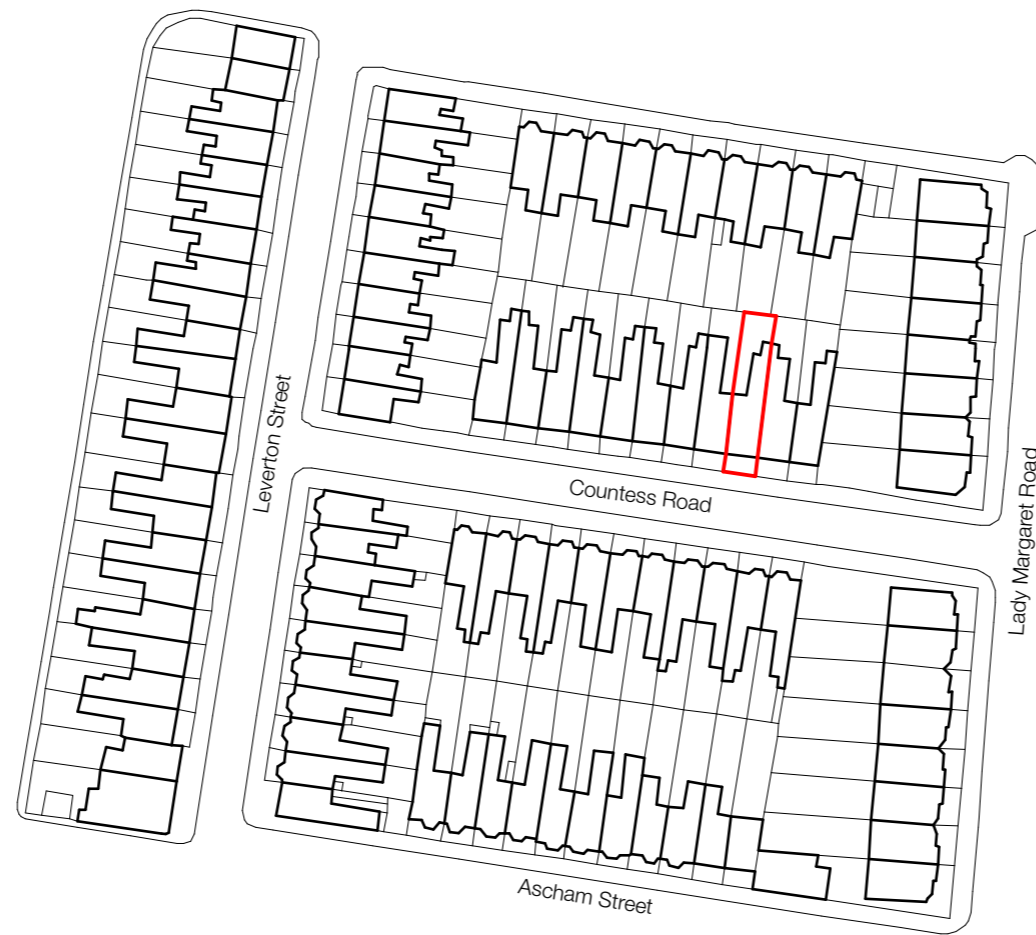

Site Location Plan

1:1250

RISE

25 lonsdale road
queen's park
london NW6 6RA

+44 20 32 90 10 03
mail@risedesigstudio.co.uk
www.risedesignstudio.co.uk

