

Project
17 Countess Road, NW5 2NS

Job Code
CNT

Document Ref.
GA-03-0010

Title
Existing

Ground Floor, First Floor

Issued for


Planning

Drawn AVT Checked SRH Scale 1:100 @ A3

Legend
Property Boundary

Revision Date Description
A 01/01/15 Revised

15 Countess Road

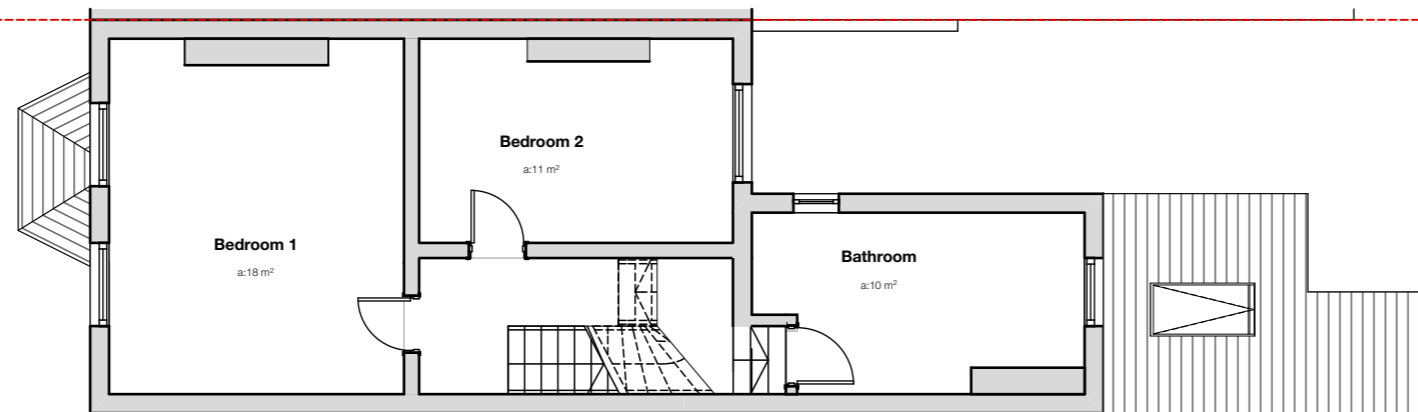


19 Countess Road

First Floor

1:100

15 Countess Road

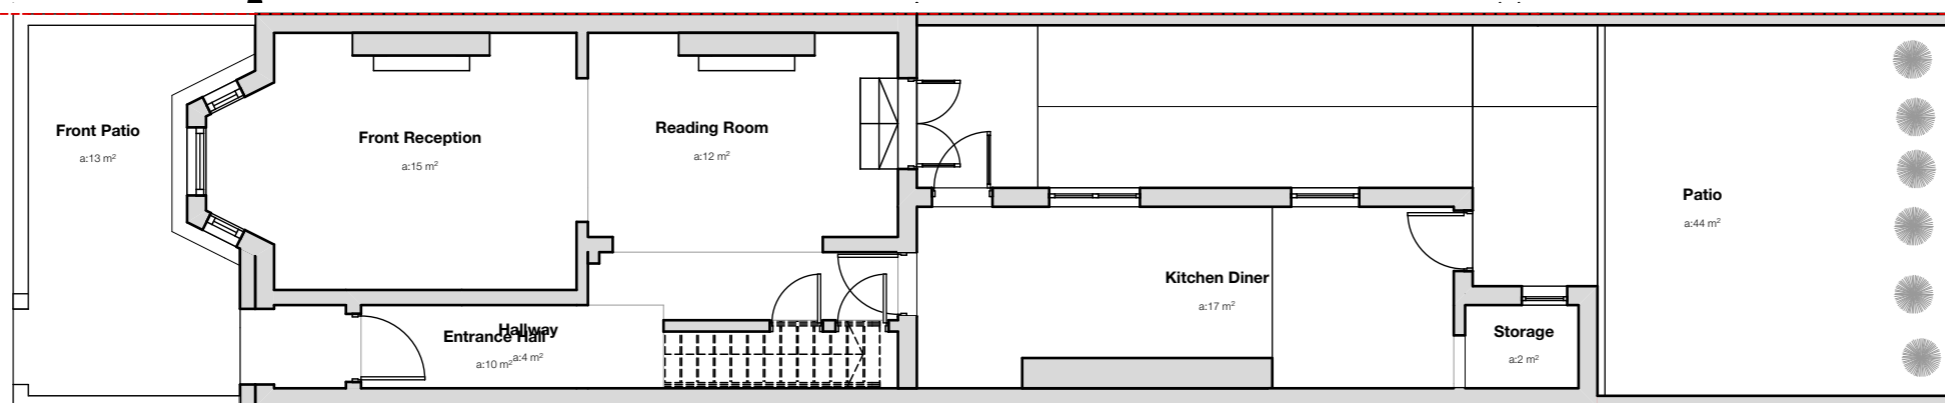

19 Countess Road

Ground Floor

1:100

RISE

25 lonsdale road
queen's park
london NW6 6RA

+44 20 32 90 10 03
mail@risedesignstudio.co.uk
www.risedesignstudio.co.uk

arb
Architects Registration Board

RIBA
Chartered Practice