



SITE OF APPLICATION
OUTLINED IN RED

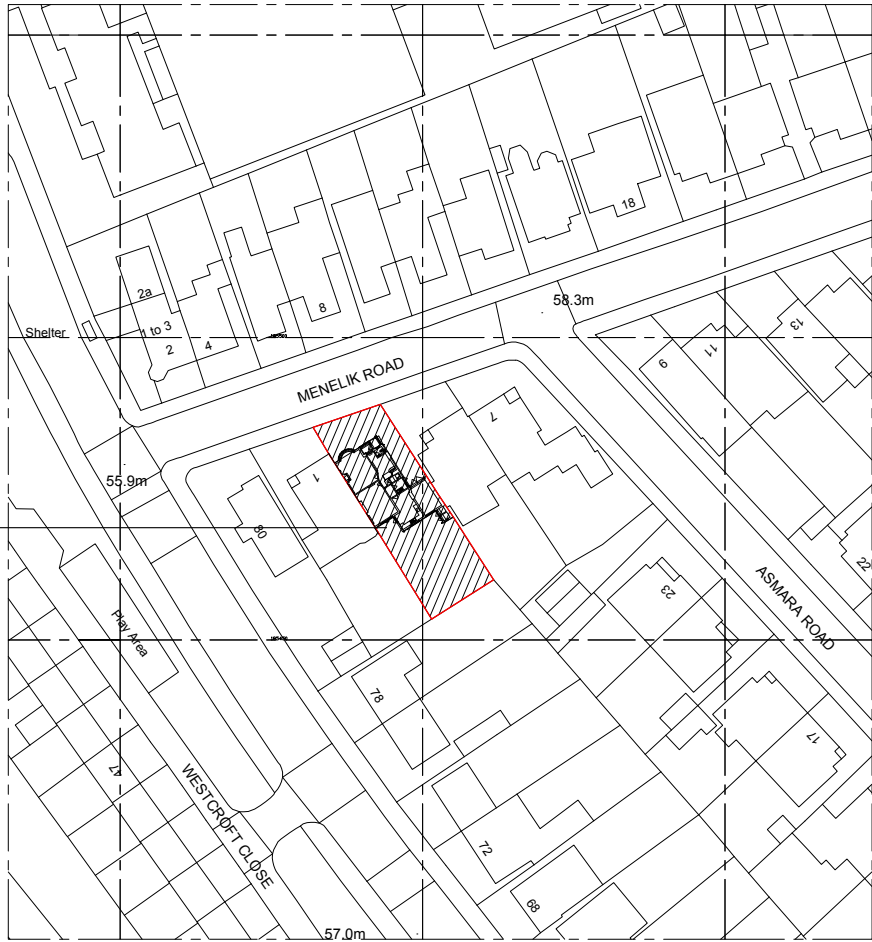

Ordnance Survey, (c) Crown Copyright 2016. All rights reserved. Licence number 100022432

LOCATION PLAN

SCALE 1:1250

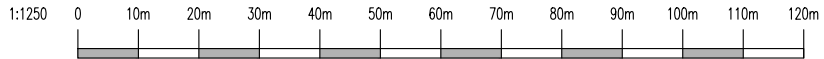

AERIAL VIEW

(APPLICATION SITE
OUTLINED IN RED)

REV DESCRIPTION DATE

GMA ARCHITECTURE Architects and Designers UK House 82 Heath Road Twickenham TW1 4BA Telephone 020 8891 5959 Fax 020 8607 9933 Email enquiries@gmaarchitecture.co.uk	Project	Date
	3 MENELIK ROAD LONDON, NW2 3RS	May 16
	Drawing	Scale
	LOCATION PLAN	1:1250
	Project No.	01/270/04
	Drawing No.	PD100