

OLIVER WEST & JOHN SCOTT
ARCHITECTS


The Studio 3A Bath Road Bedford Park London W4 1LL 020 8995 4275 studio@westscottarchitects.co.uk

HIGHGATE CEMETERY · THE COLONNADE: REPAIRS.

ROOF PLAN - UPPER LEVEL PLAN

968/01.

NOT TO SCALE

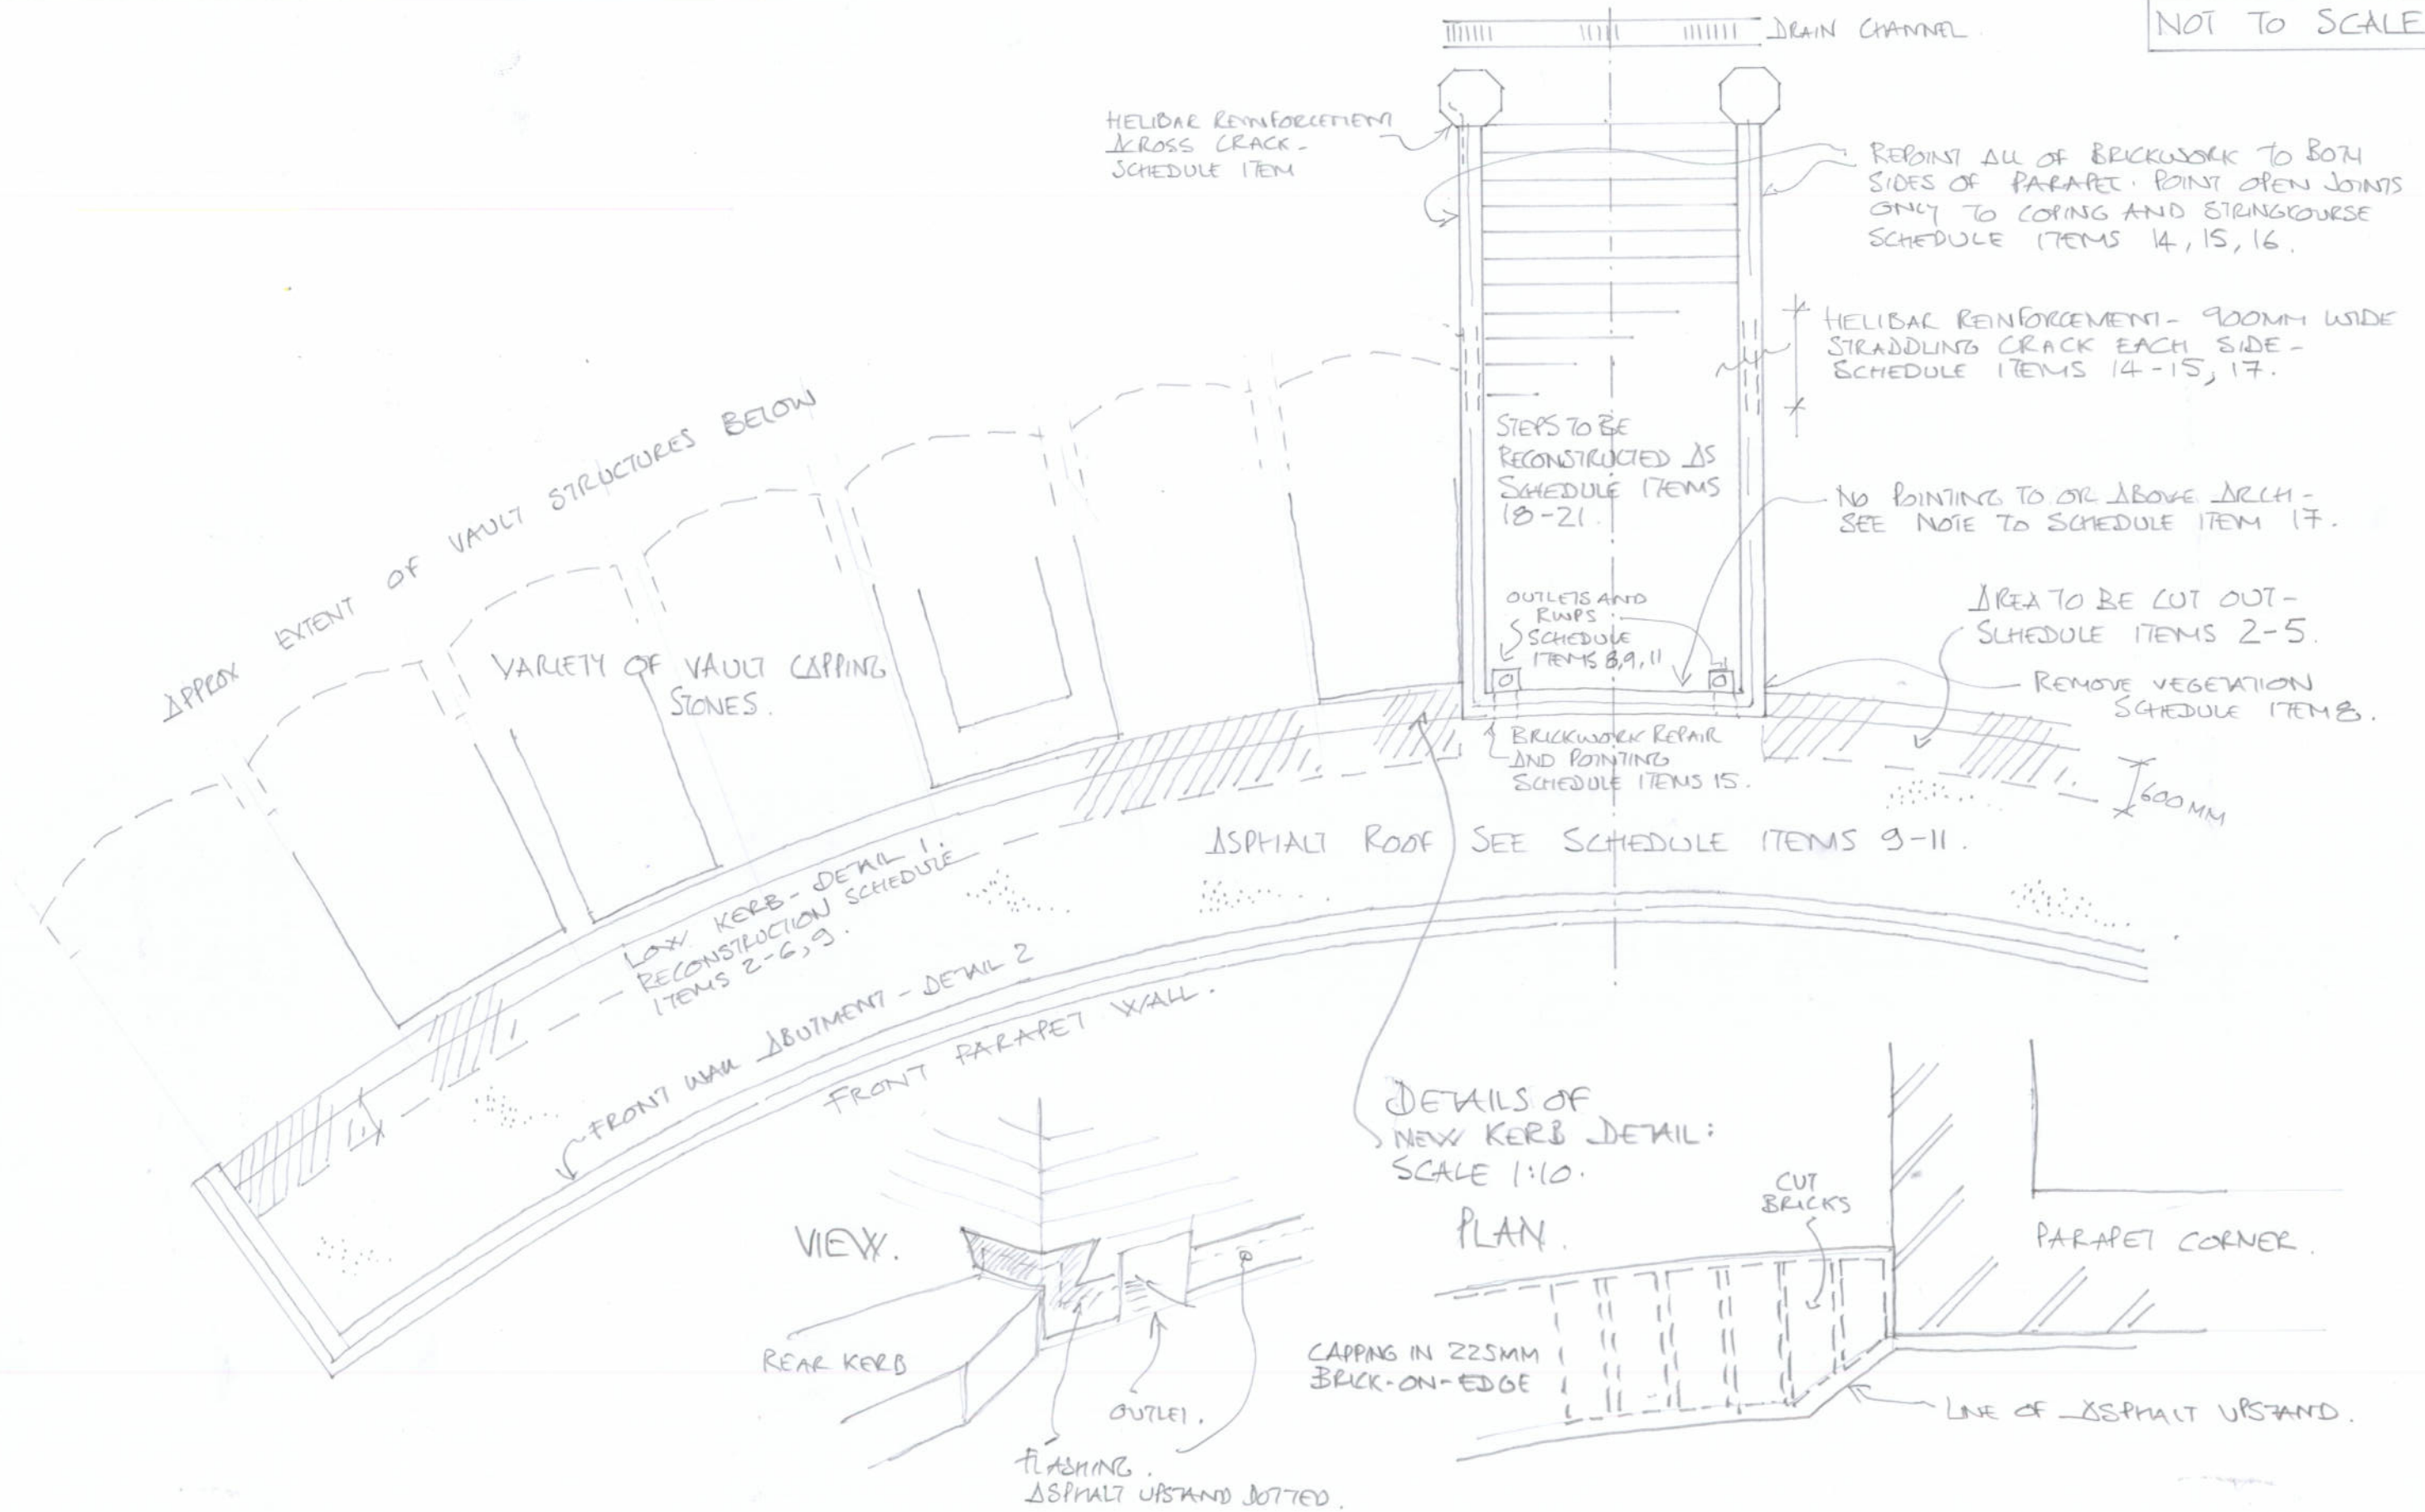


OLIVER WEST & JOHN SCOTT
ARCHITECTS

The Studio 3A Bath Road Bedford Park London W4 1LL 020 8995 4275 studio@westscottarchitects.co.uk

HIGHGATE CEMETERY · THE COLONNADE : REPAIRS

LOWER LEVEL PLAN 1:100 AT A3.

968/02

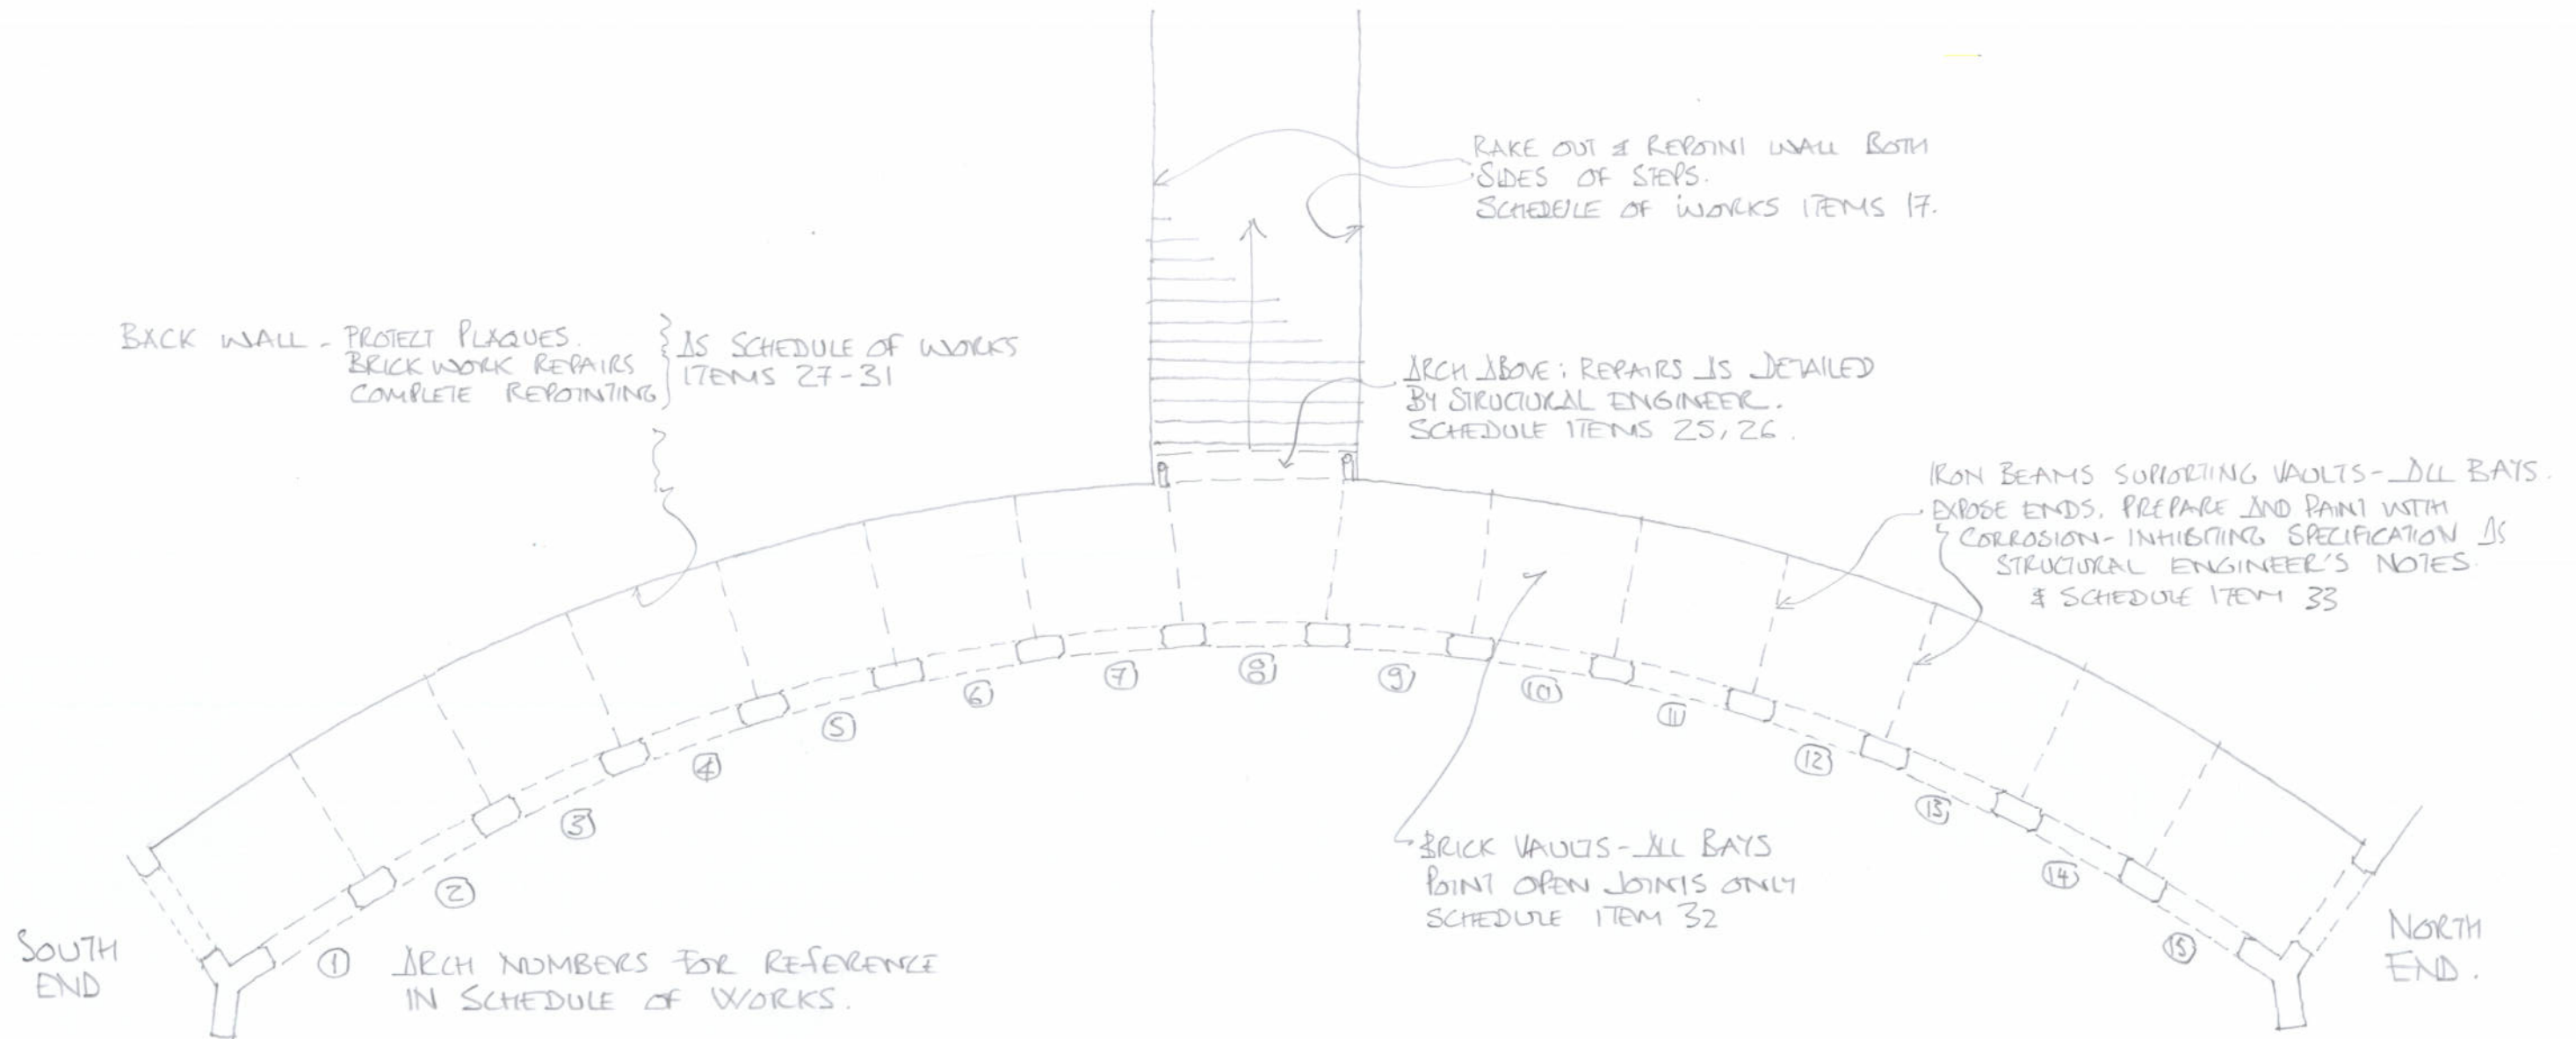


OLIVER WEST & JOHN SCOTT
ARCHITECTS

The Studio 3A Bath Road Bedford Park London W4 1LL 020 8995 4275 studio@westscottarchitects.co.uk

HIGHGATE CEMETERY · THE COLONNADE: REPAIRS. ROOF WORKS DETAILS 1 & 2 AS EXISTING 968/03

ROOF CONSTRUCTION: EXISTING
SCALE 1:5 AT A3.

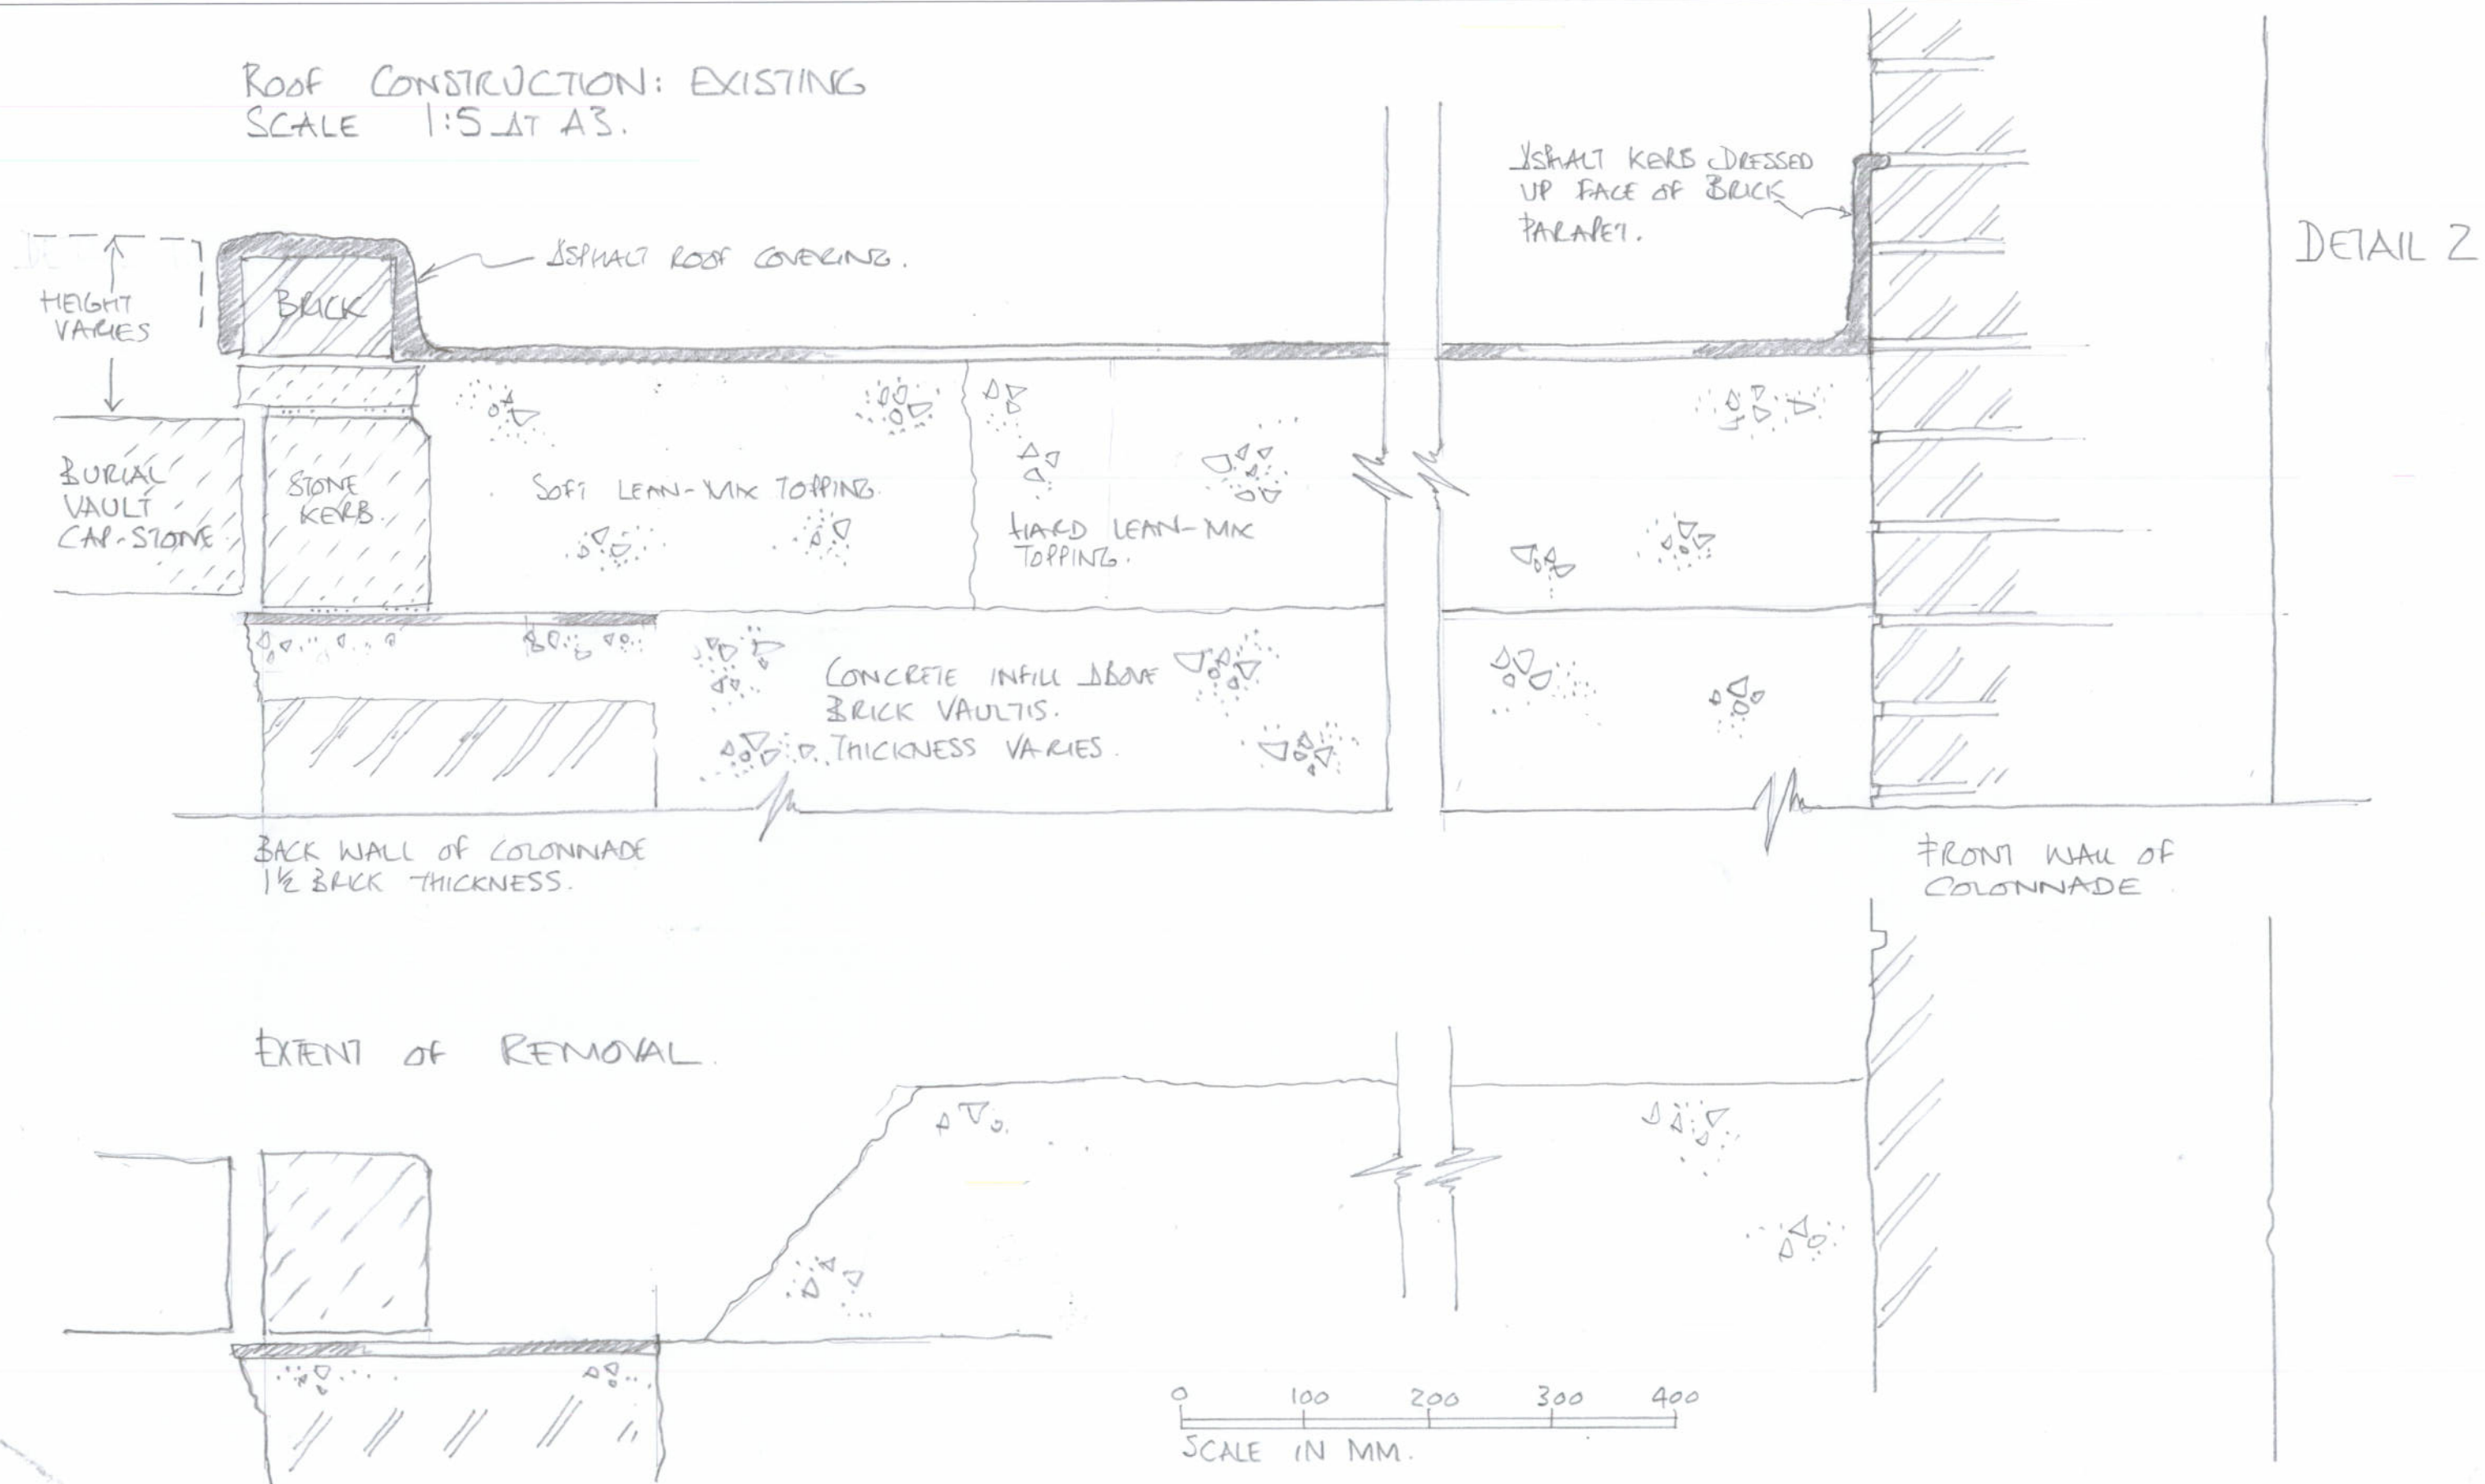


OLIVER WEST & JOHN SCOTT
ARCHITECTS

The Studio 3A Bath Road Bedford Park London W4 1LL 020 8995 4275 studio@westscottarchitects.co.uk

HIGHGATE CEMETERY · THE COLONNADE: REPAIRS. ROOF DETAILS 1 & 2 AS PROPOSED

968/04.

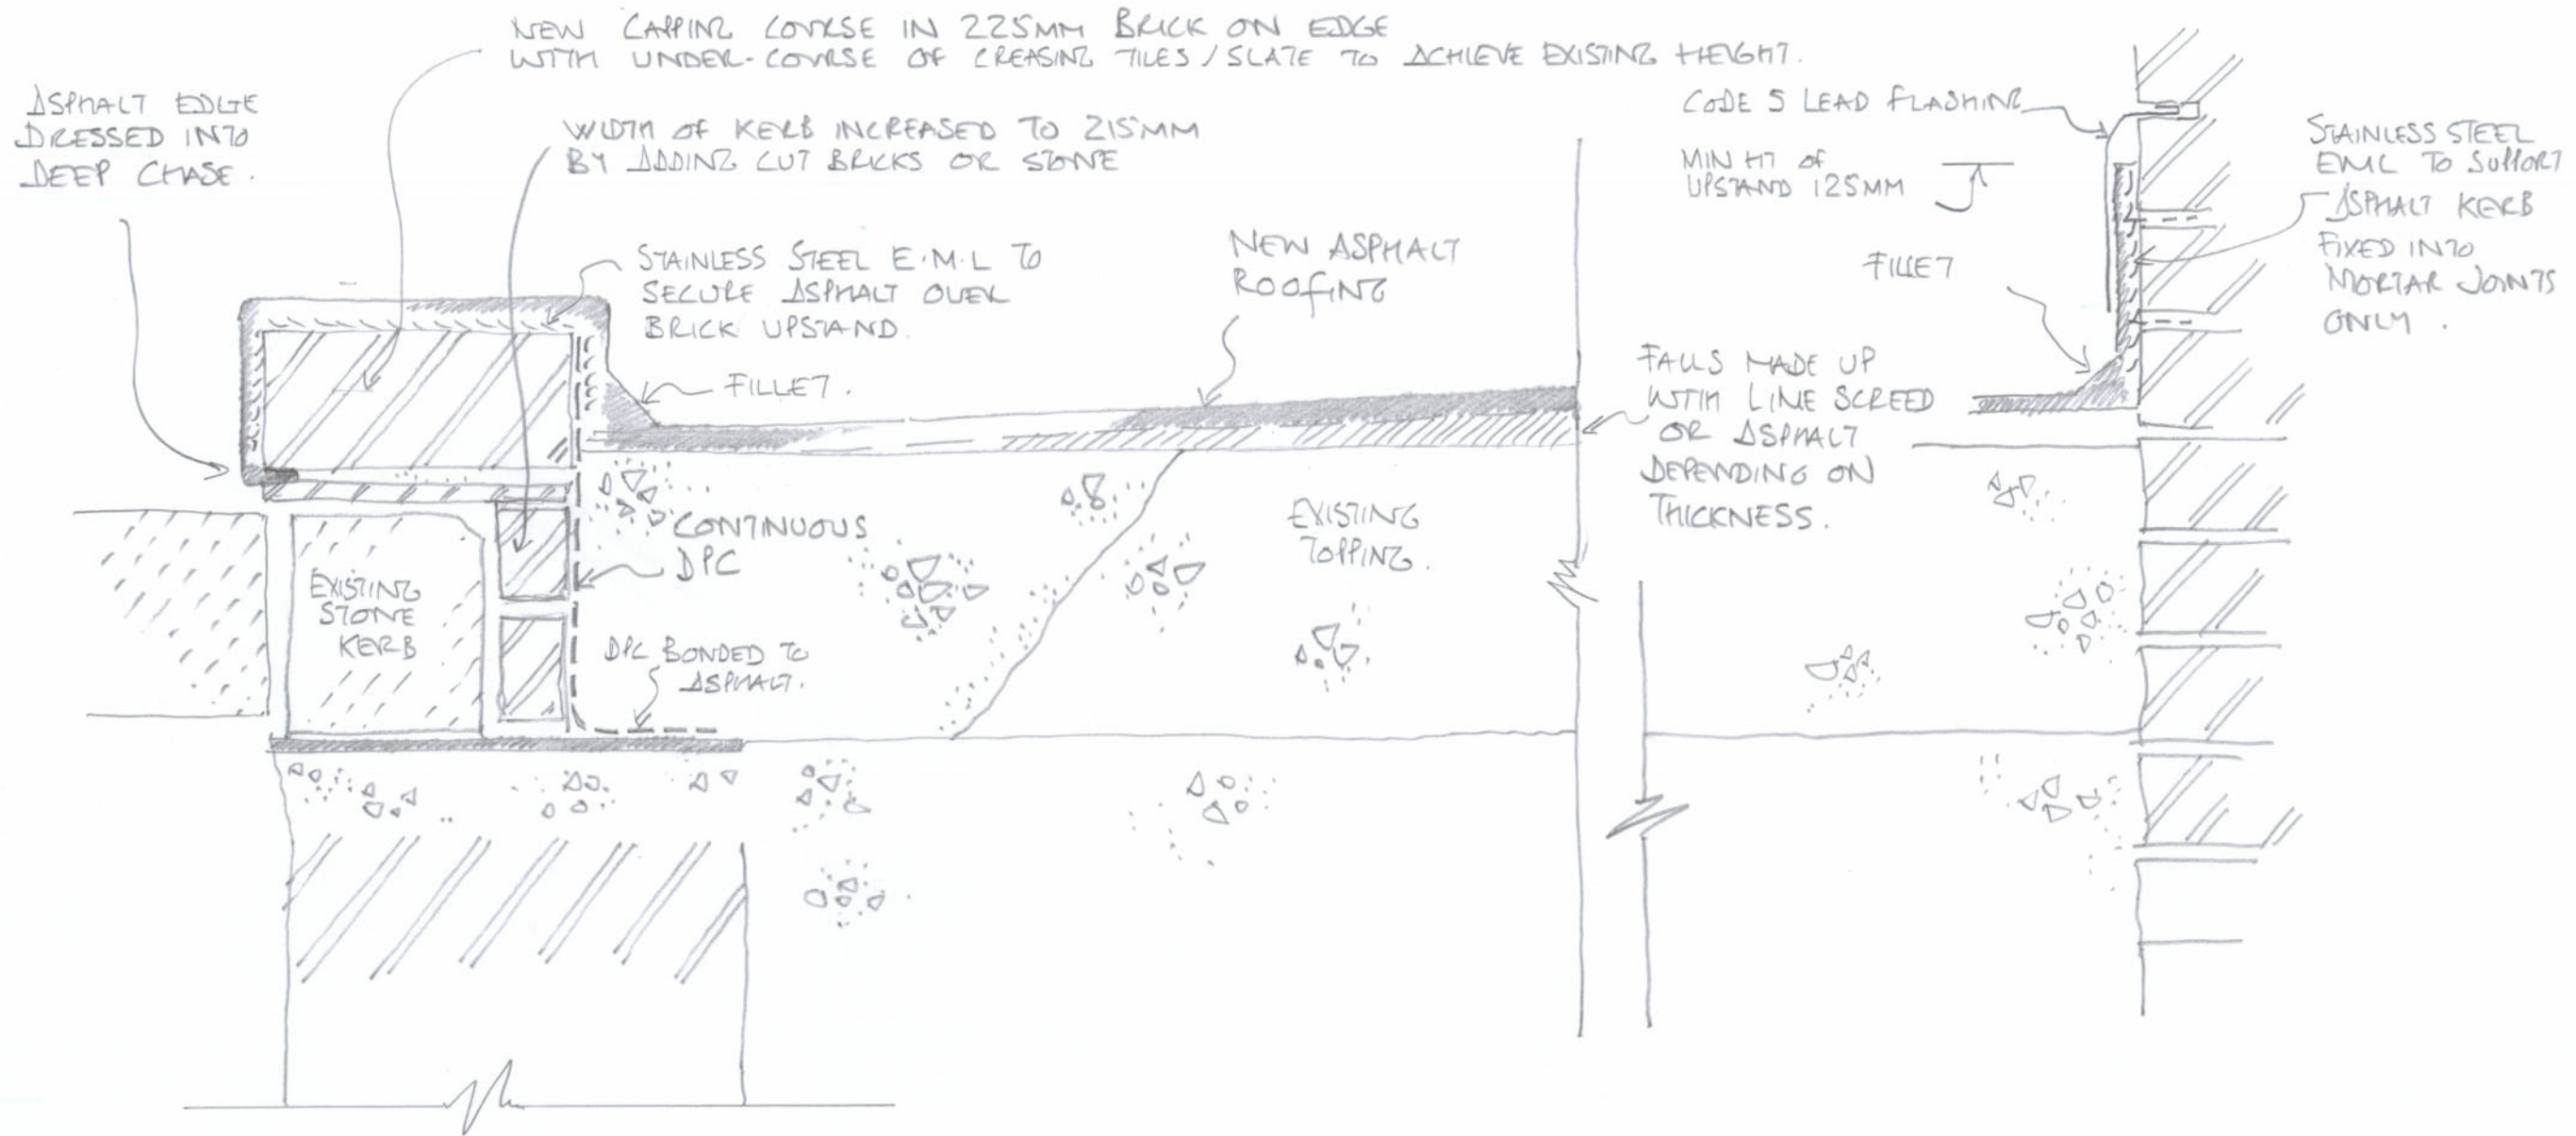

DETAIL 1: REAR ROOF KERB.

DETAIL 2: FRONT & REAR ARCH PARAPET ABUTMENT.

SCALE 1:5 AT A3.



OLIVER WEST & JOHN SCOTT
ARCHITECTS

The Studio 3A Bath Road Bedford Park London W4 1LL 020 8995 4275 studio@westscottarchitects.co.uk

HIGHGATE CEMETERY. THE COLONNADE: NEW HANDRAILS TO STEPS

968/05.

