

Project
 17 Countess Road, NW5 2NS

Job Code
 CNT

Document Ref.
 GA-03-0005

Title
 Existing



Issued for
Planning

Drawn AVT Checked SRH Scale 1:1250 @ A3

Legend
 ——— Property Boundary

N

 Revision Date Description

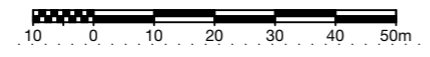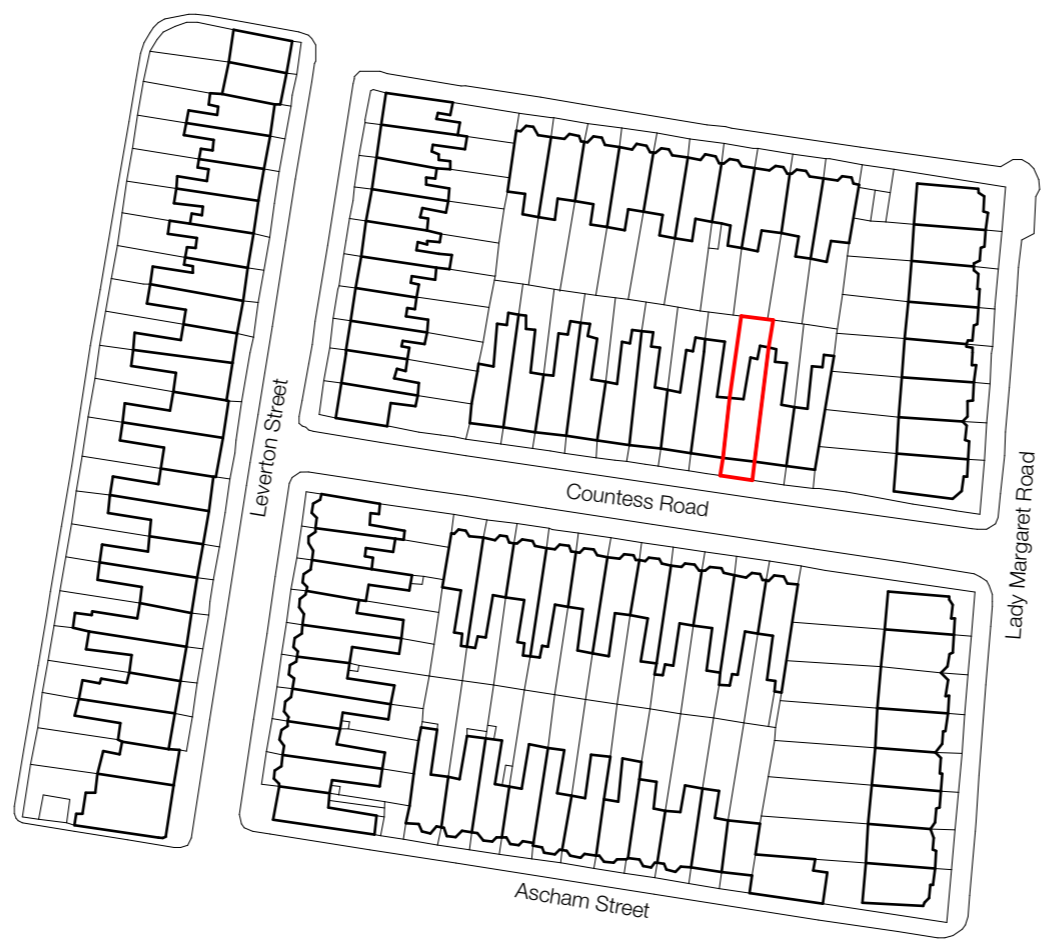

Site Location Plan 1:1250

RISE

25 lonsdale road
 queen's park
 london NW6 6RA

+44 20 32 90 10 03
 mail@risedesigstudio.co.uk
 www.risedesignstudio.co.uk

