

Project  
17 Countess Road, NW5 2NS

Job Code  
CNT

Document Ref.  
GA-03-0032

Title  
Existing  
Sections

Issued for  
**Planning**

Drawn AVT	Checked SRH	Scale 1:100 @ A3
--------------	----------------	---------------------


Legend

Revision	Date	Description
A	01/01/15	Revised



Section BB

1:100

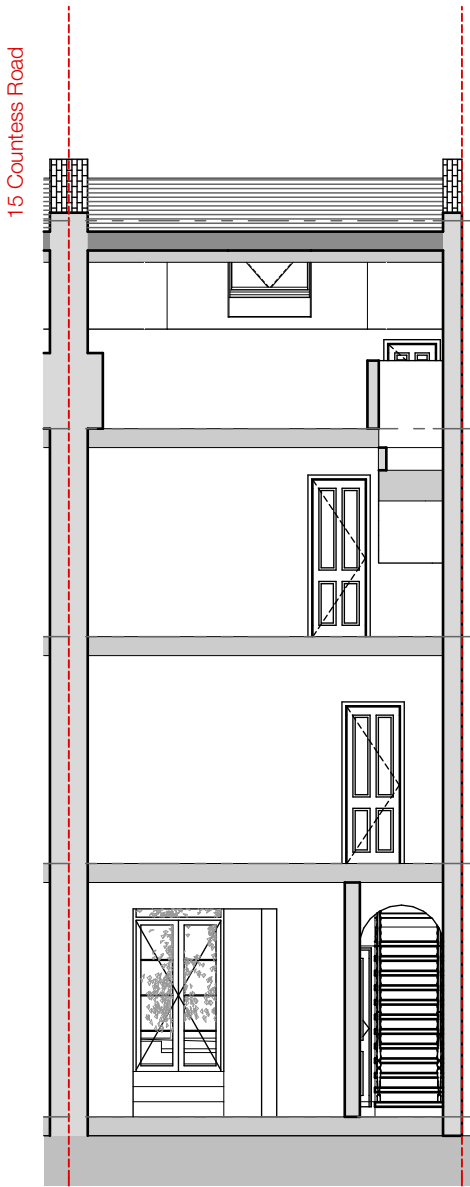

Section CC

1:100

RISE

25 lonsdale road  
queen's park  
london NW6 6RA

+44 20 32 90 10 03  
mail@risedesignstudio.co.uk  
www.risedesignstudio.co.uk

arb  
Architects Registration Board

RIBA  
Chartered Practice