


13 Chester Road - LONDON - N19 5DE		code affaire	LGBP		annotations	Creation of document	date	01 03 16	A3 landscape Cross Sections AA' Proposed	scale	1/100 in A3
phase	file info	design	date	index number	Modifciation	date	18 05 16	page		27 / 33	
PP	MEP-CHESTER PROJECT_2.dwg	AMOS	24 03 16	. - A		date					
						date					

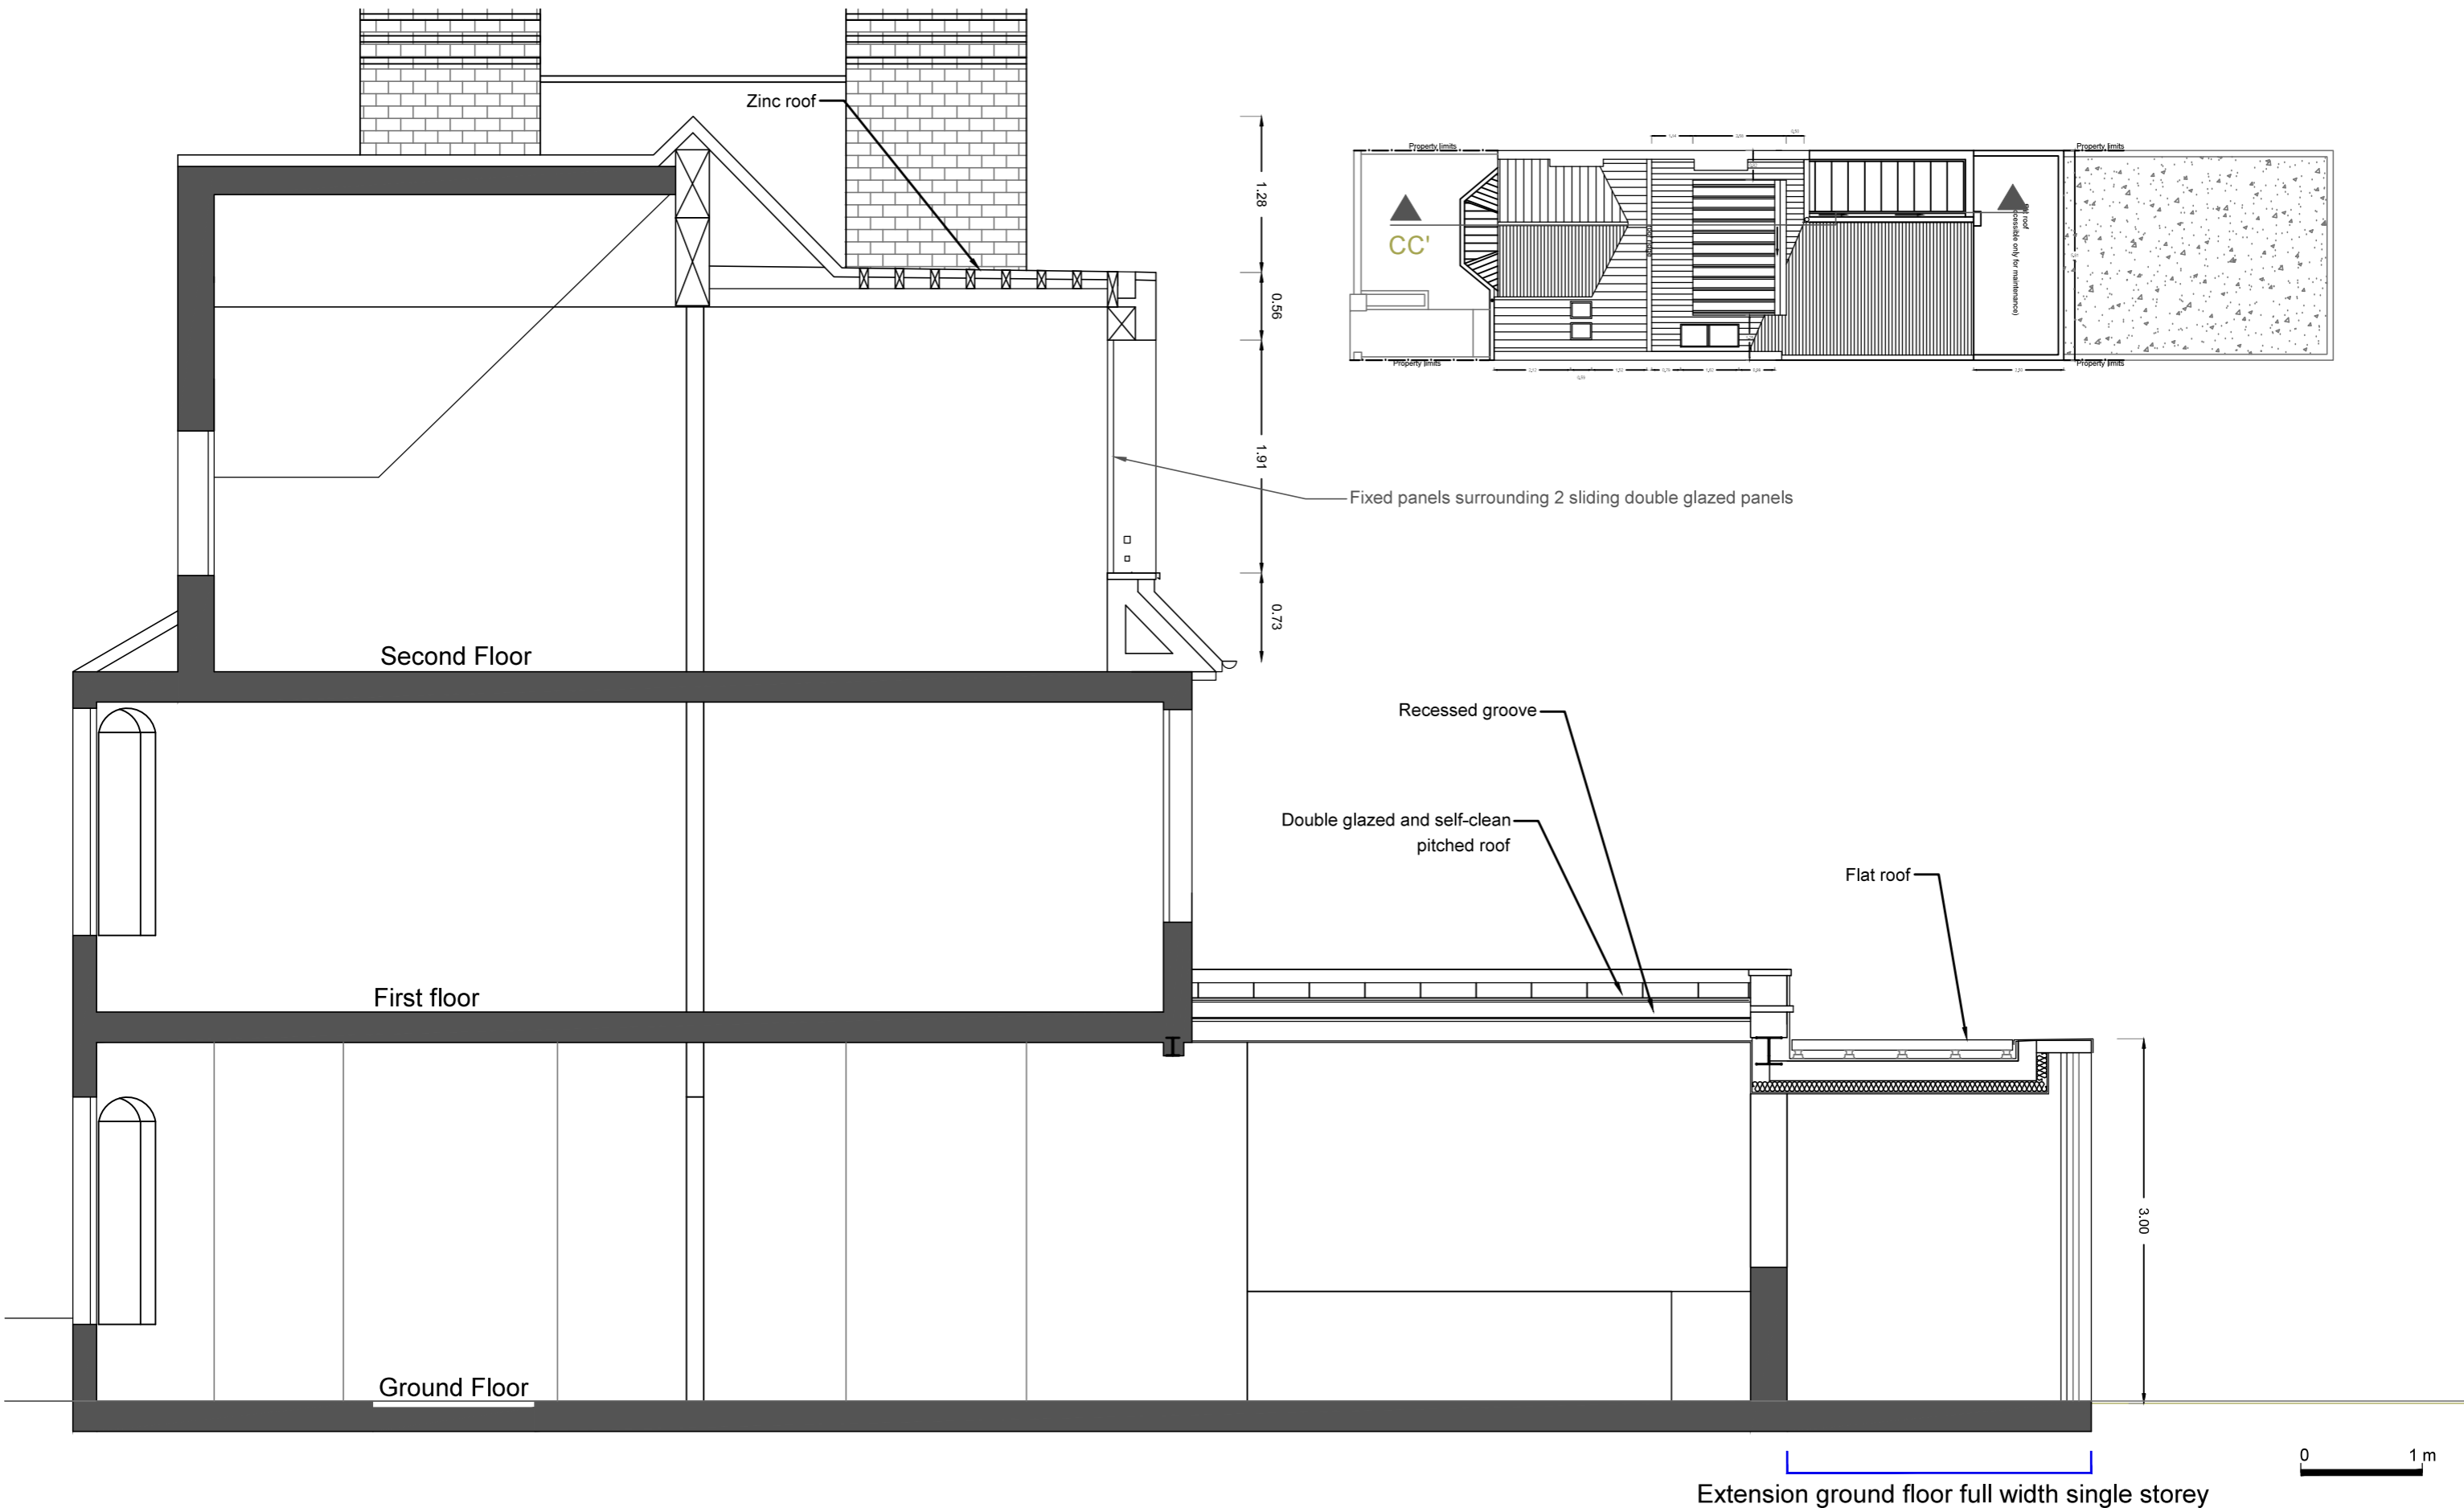


13 Chester Road - LONDON - N19 5DE			
phase	file info	design	date
PP	MEP-CHESTER PROJECT_2.dwg	AMOS	24 03 16

code affaire	LGBP
index number	. - A

annotations	date
Creation of document	01 03 16
Modification	18 05 16

A3 landscape
Cross Sections CC'
 Proposed

scale	1/50 in A3
page	31 / 33

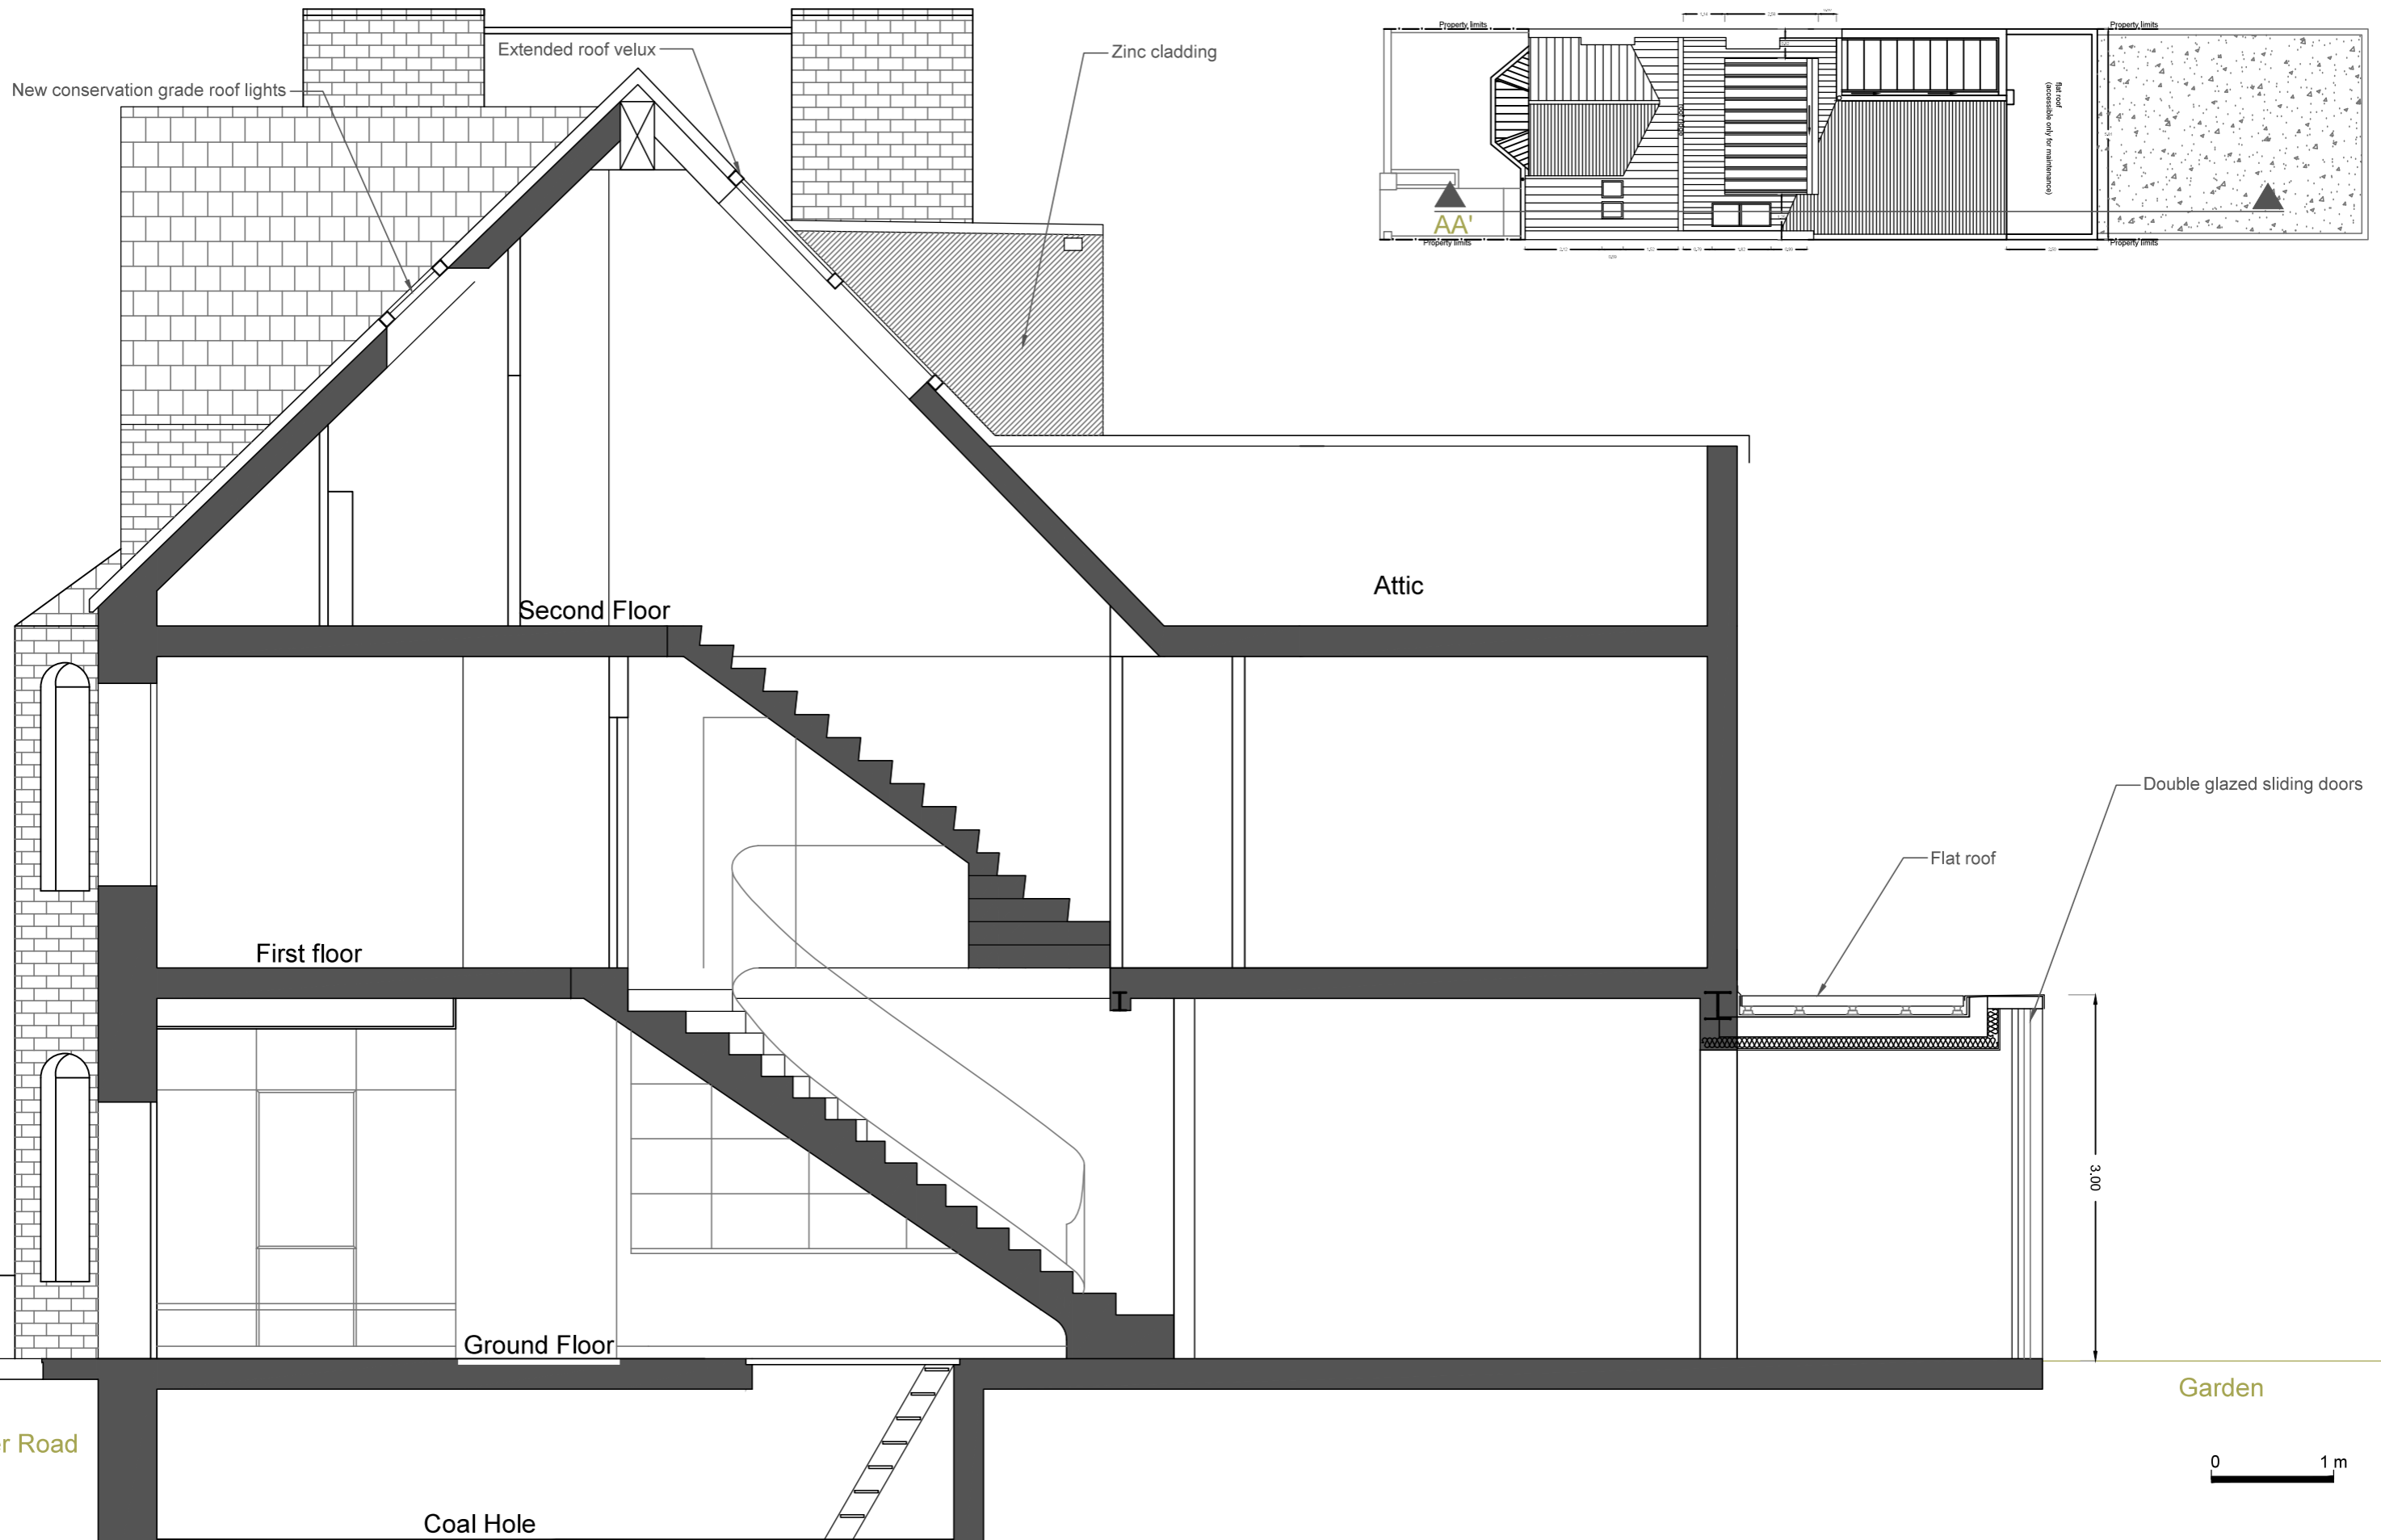




13 Chester Road - LONDON - N19 5DE			
phase	file info	design	date
PP	MEP-CHESTER PROJECT_2.dwg	AMOS	24 03 16

code affaire	LGBP
index number	. - A

annotations		date	01 03 16
Creation of document	date	18 05 16
Modification	date	
.....	date	

A3 landscape
Cross Sections AA'
 Proposed

scale	1/50	in A3
page	28 / 33	

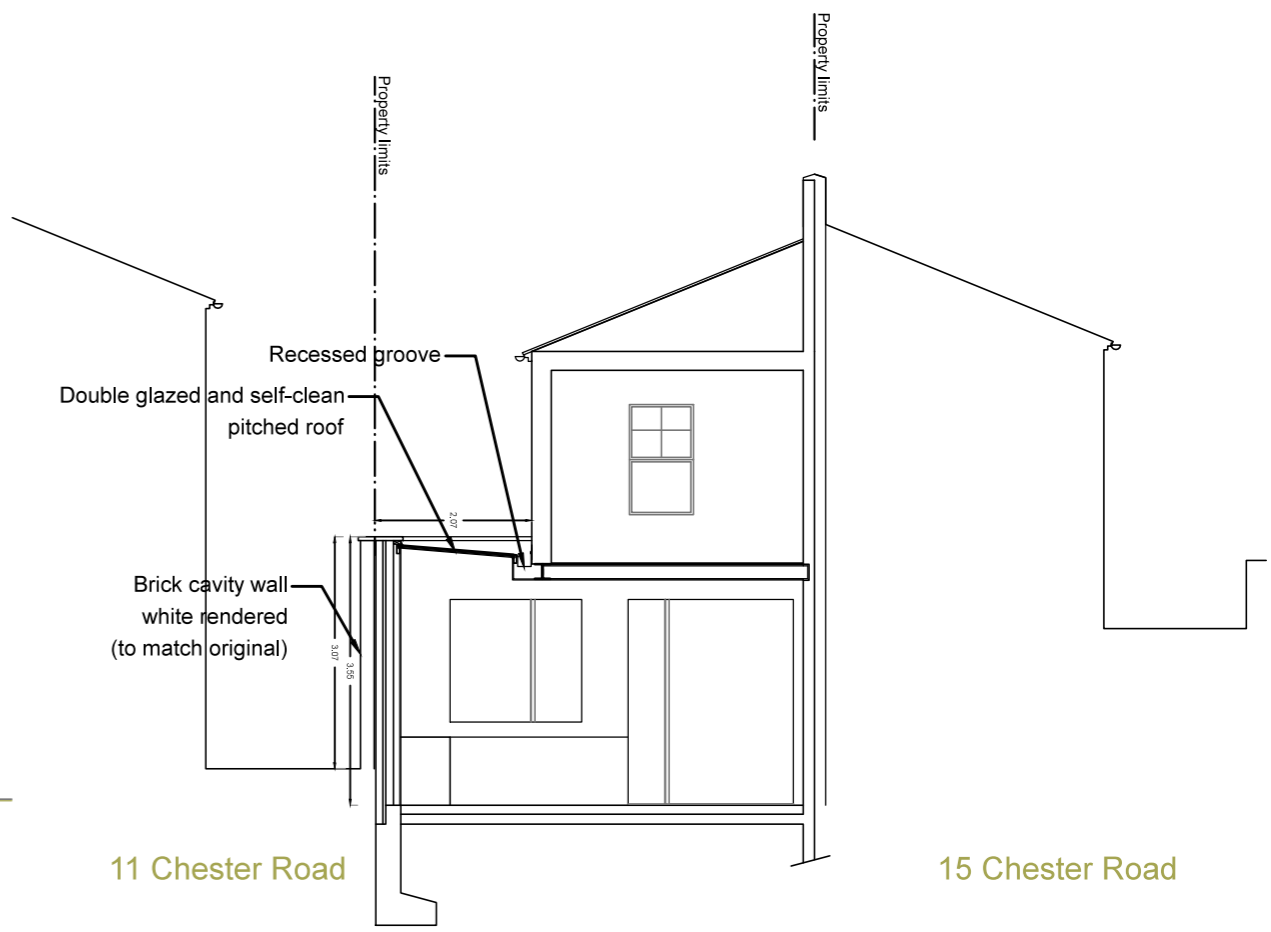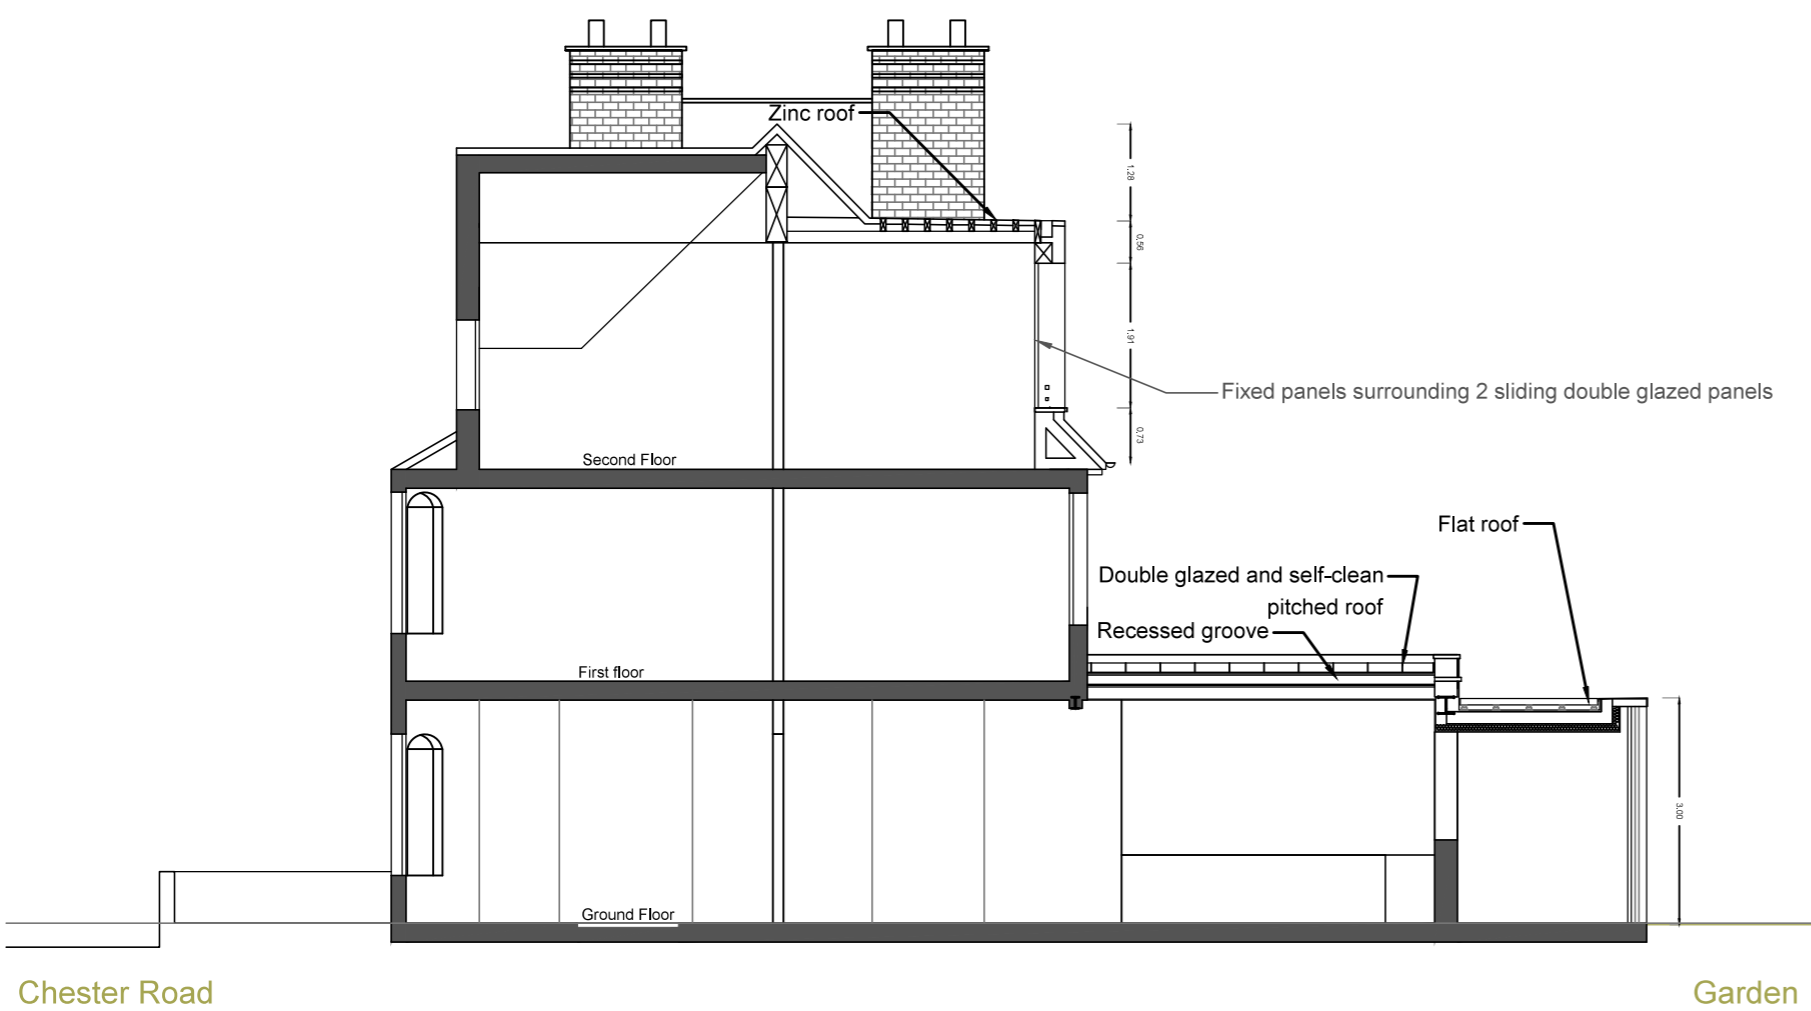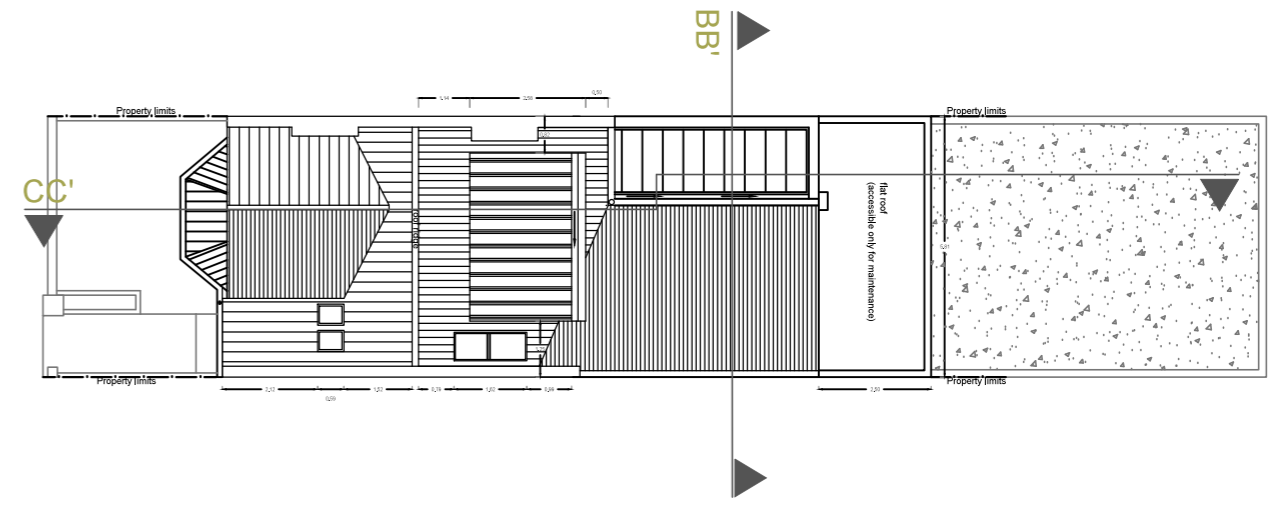

Chester Road

Garden

11 Chester Road


15 Chester Road

Section CC'


Section BB'

13 Chester Road - LONDON - N19 5DE		code affaire	LGBP		annotations		scale	
phase	file info	design	date	index number	Creation of document	date	01/03/16	1/100 in A3
PP	MEP-CHESTER PROJECT_2.dwg	AMOS	24 03 16	. - A	Modification	date	18/05/16	
						date		page
						date		

A3 landscape
Cross Sections BB' & CC'
 Proposed

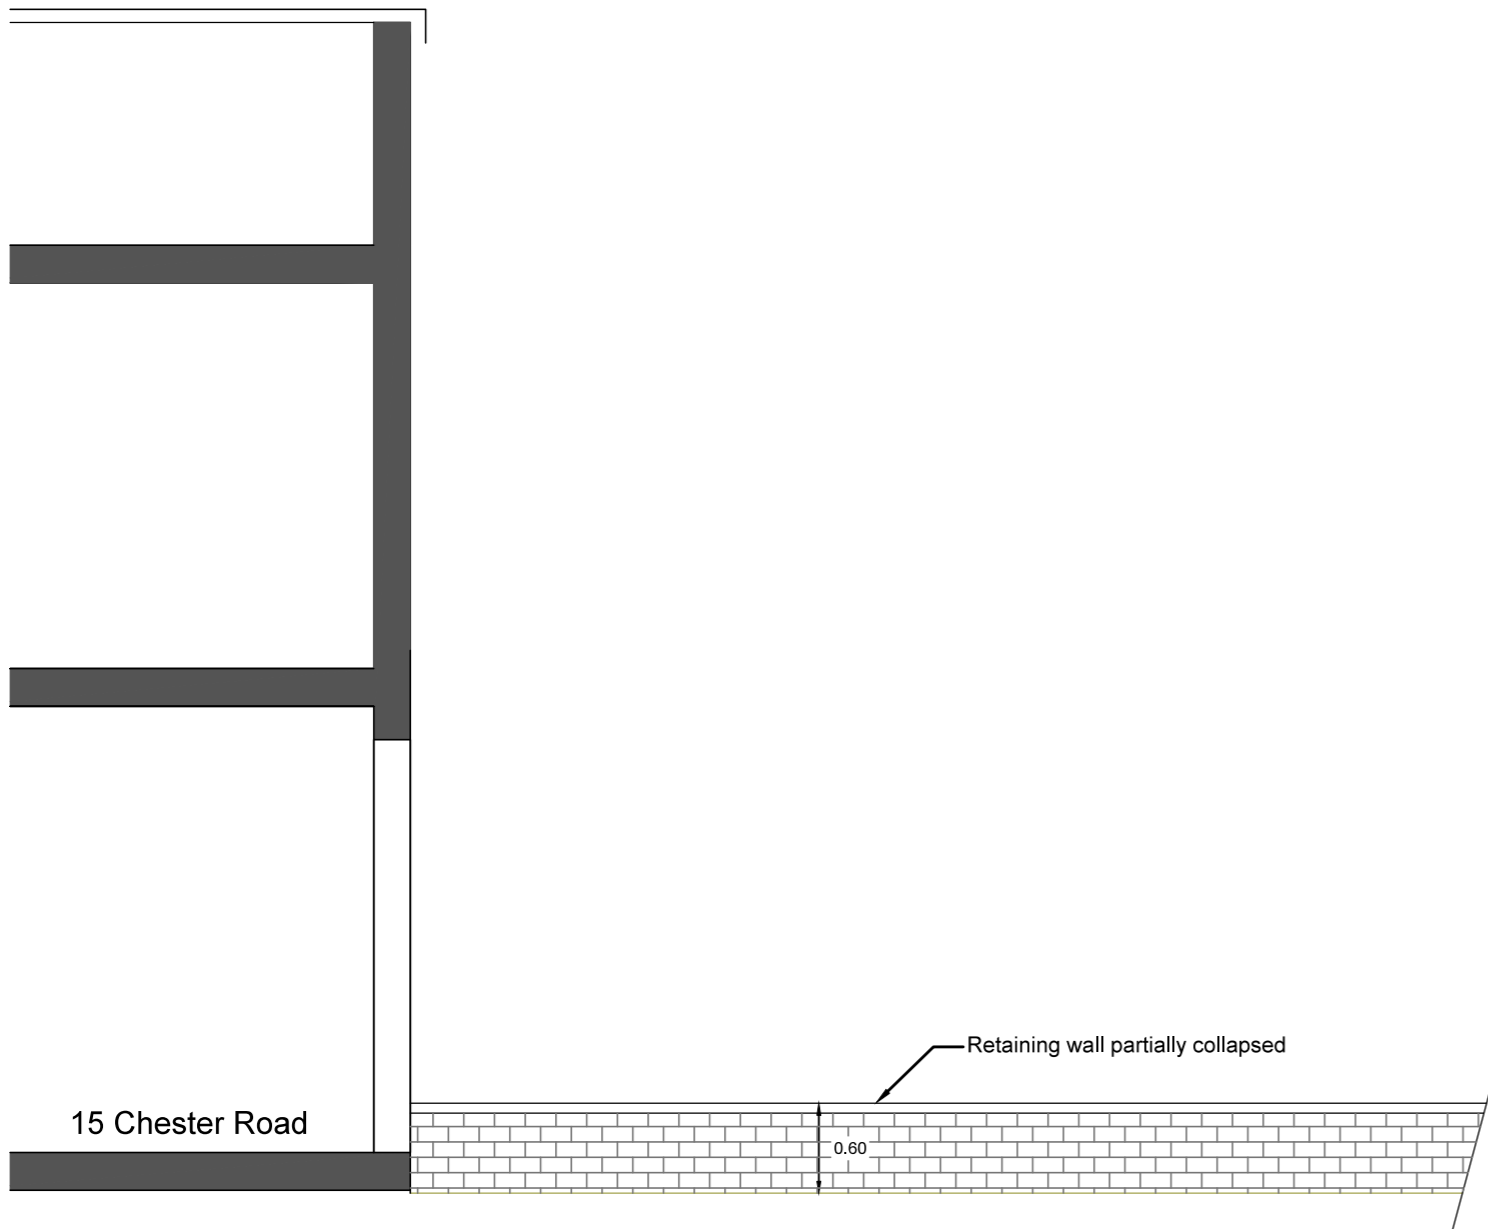

Existing

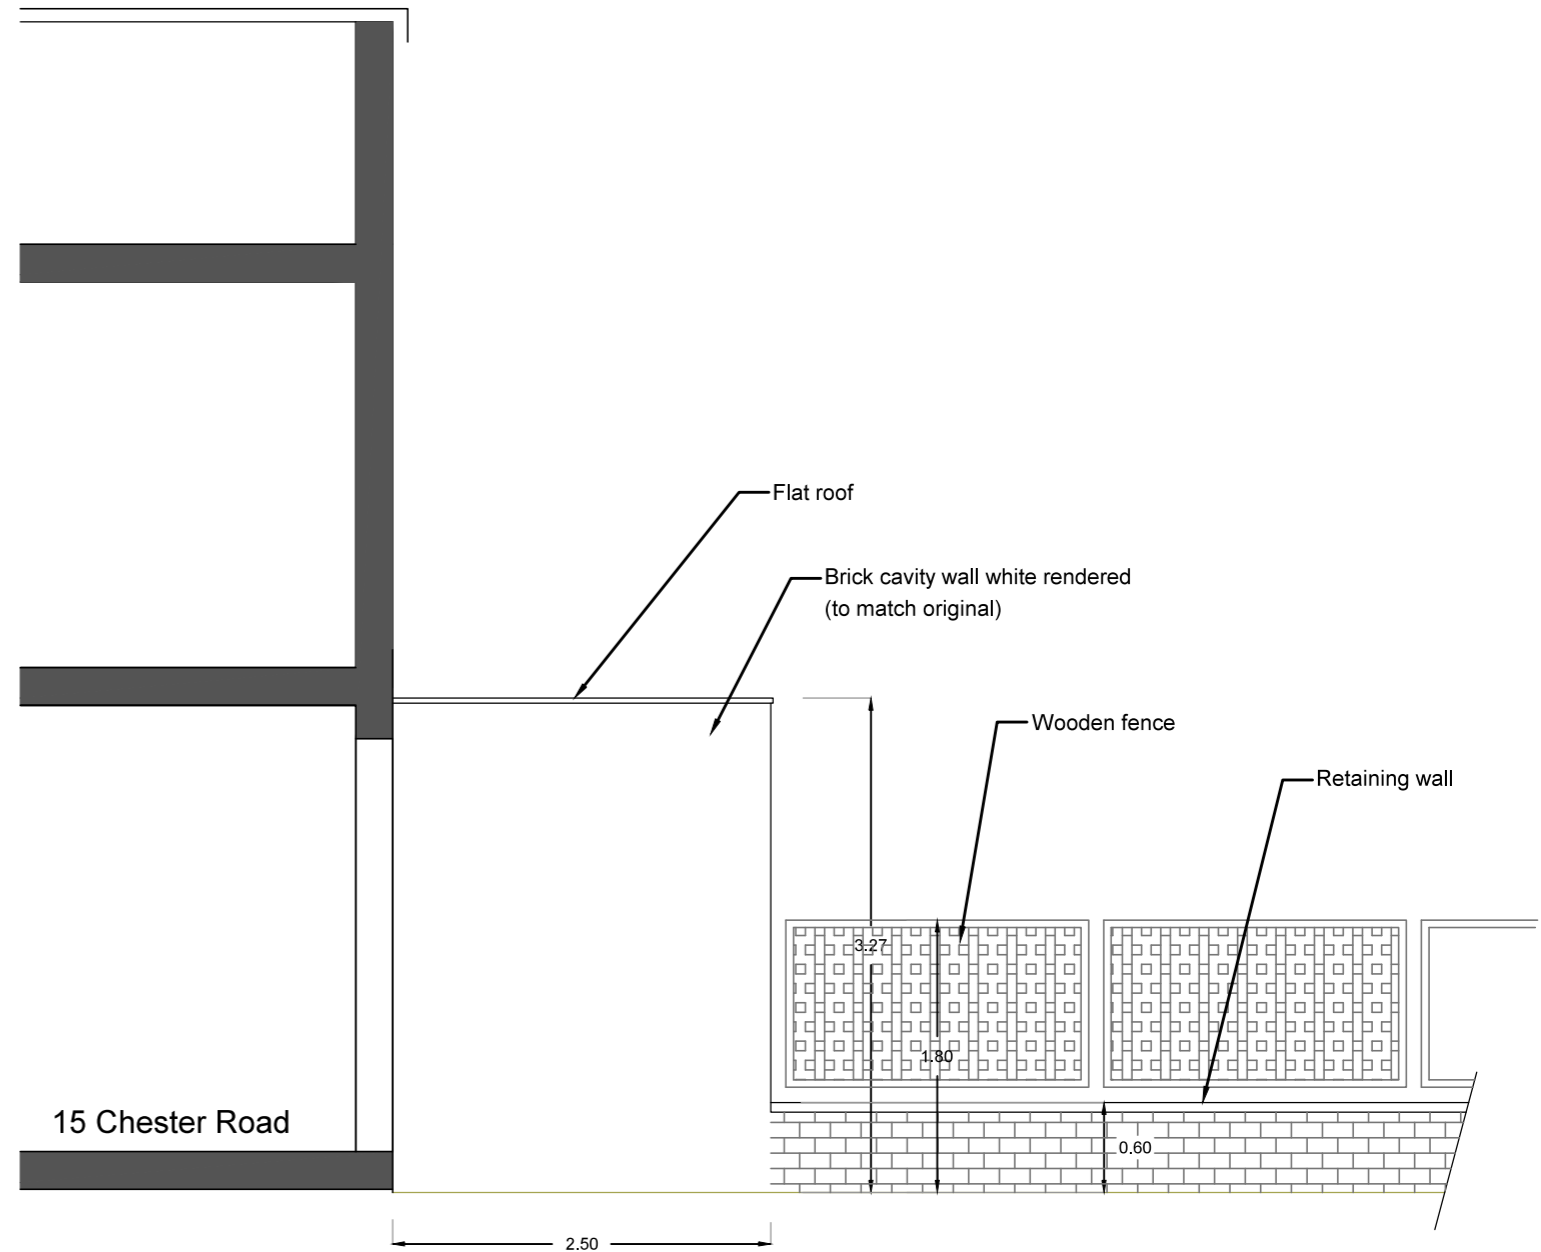

Proposed




13 Chester Road - LONDON - N19 5DE		code affaire	LGBP
phase	file info	design	date
PP	MEP-CHESTER PROJECT_2.dwg	AMOS	24 03 16
		index number	. - A

annotations	
Creation of document	date 01/03/16
Modification	date 18/05/16
	date
	date

A3 landscape
Boundary elevation from 15 Chester Road
 Existing & Proposed

scale	1/50 in A3
page	32 / 33

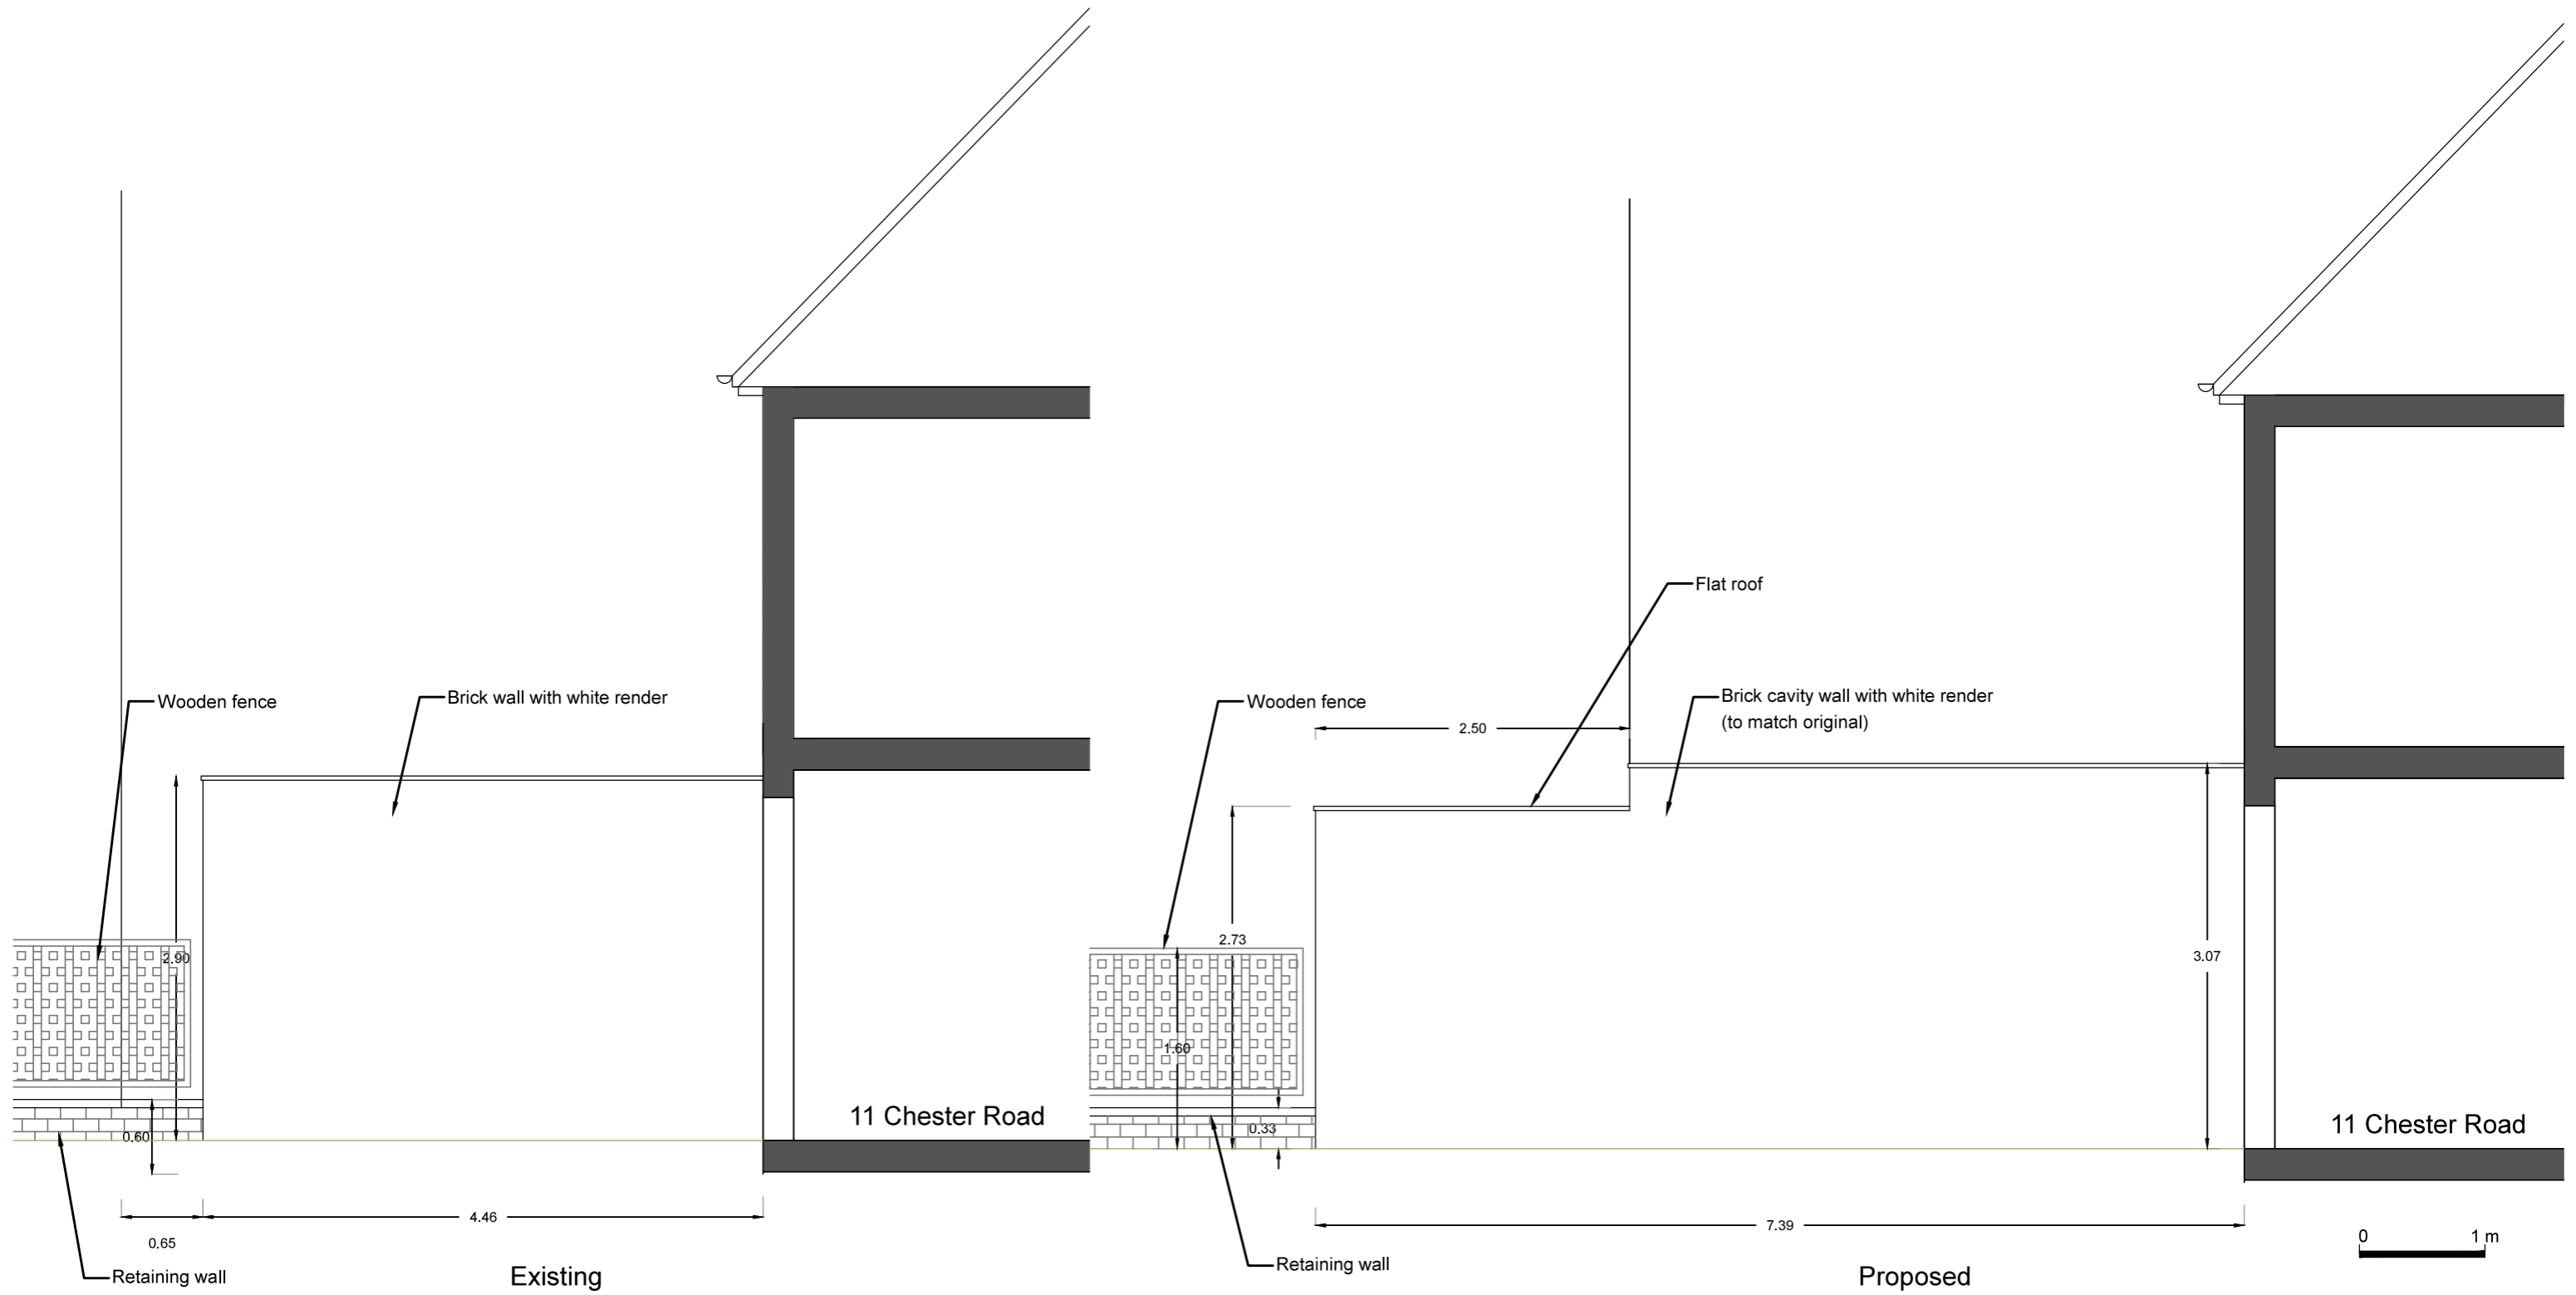

13 Chester Road - LONDON - N19 5DE			
phase	file info	design	date
PP	MEP-CHESTER PROJECT_2.dwg	AMOS	24 03 16

code affaire	LGBP
index number	. - A

annotations	
Creation of document	date 01 03 16
Modification	date 18 05 16
.....	date
.....	date

A3 landscape
Boundary elevation from 11 Chester Road
 Existing & Proposed

scale	1/50 in A3
page	33 / 33