


Front facade




Rear facade

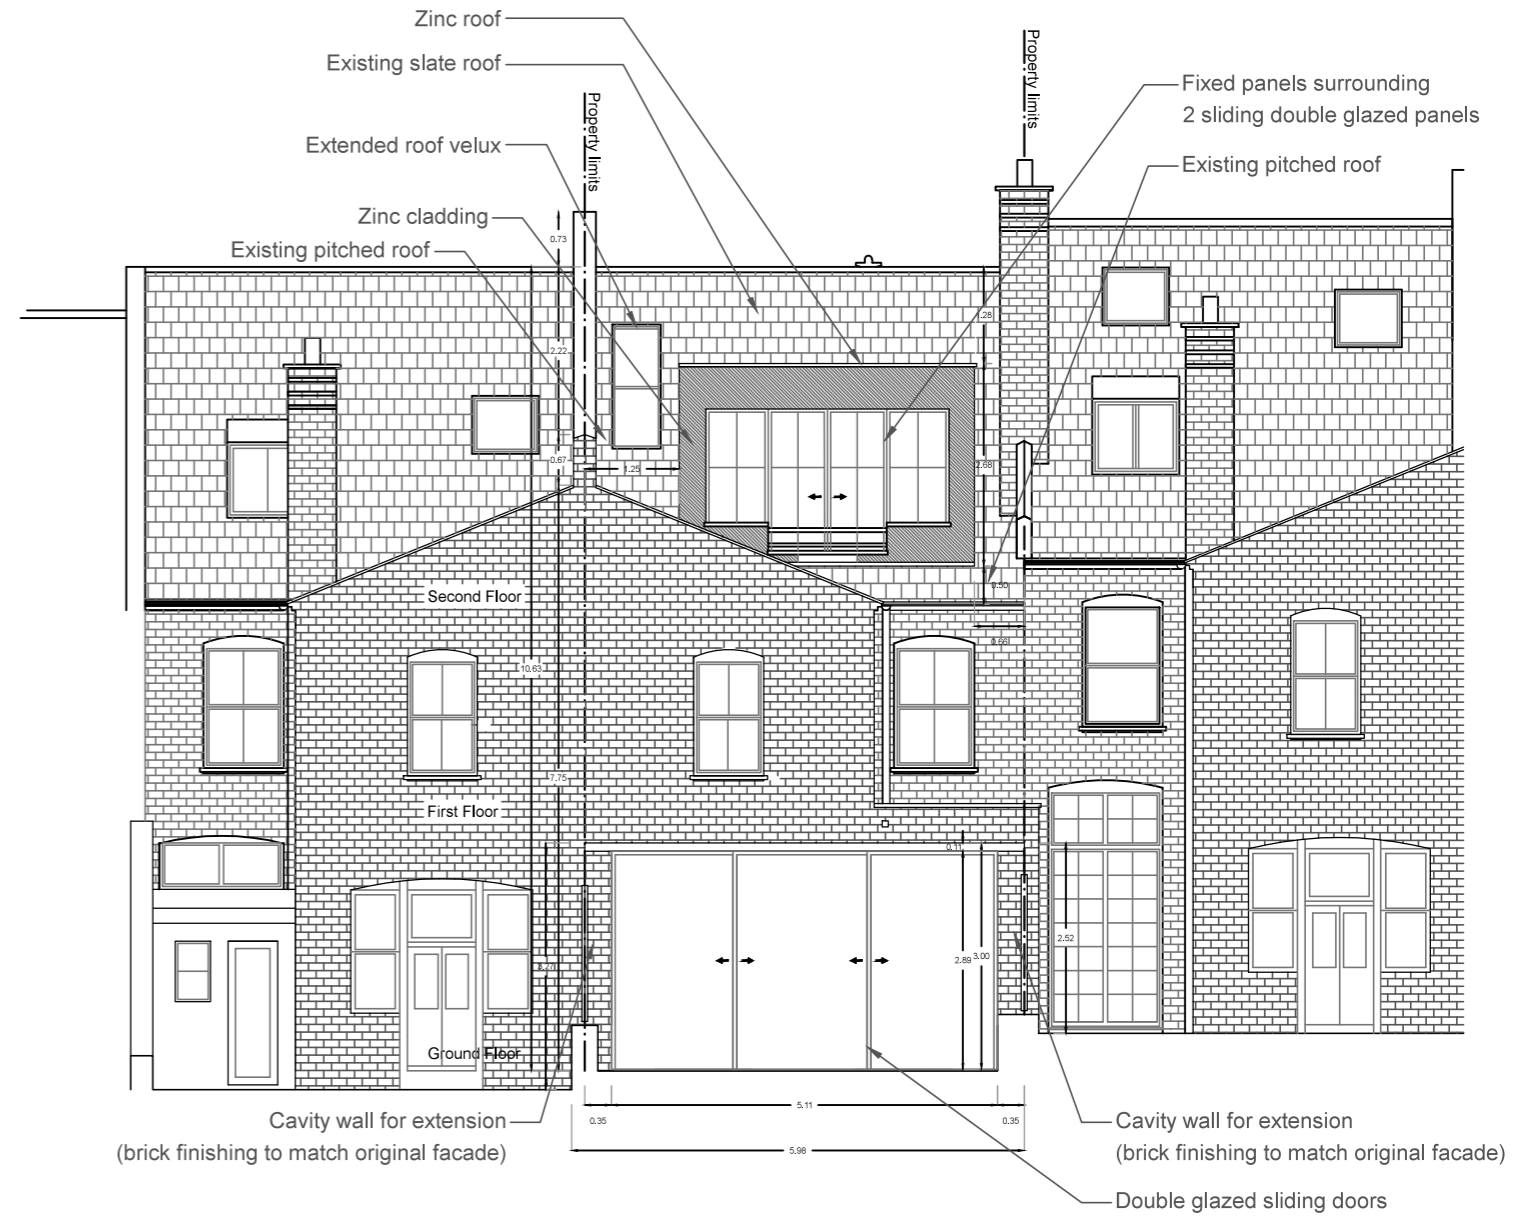

13 Chester Road - LONDON - N19 5DE		code affaire	LGBP
phase	file info	design	date
PP	MEP-CHESTER PROJECT_2.dwg	AMOS	24 03 16
		index number	. - A

annotations		date	01 03 16
Creation of document		date	18 05 16
Modification		date	
		date	

<p><b>A3 landscape</b>  <b>Front &amp; rear Elevations</b>  Proposed</p>	scale	1/100 in A3
	page	24 / 33

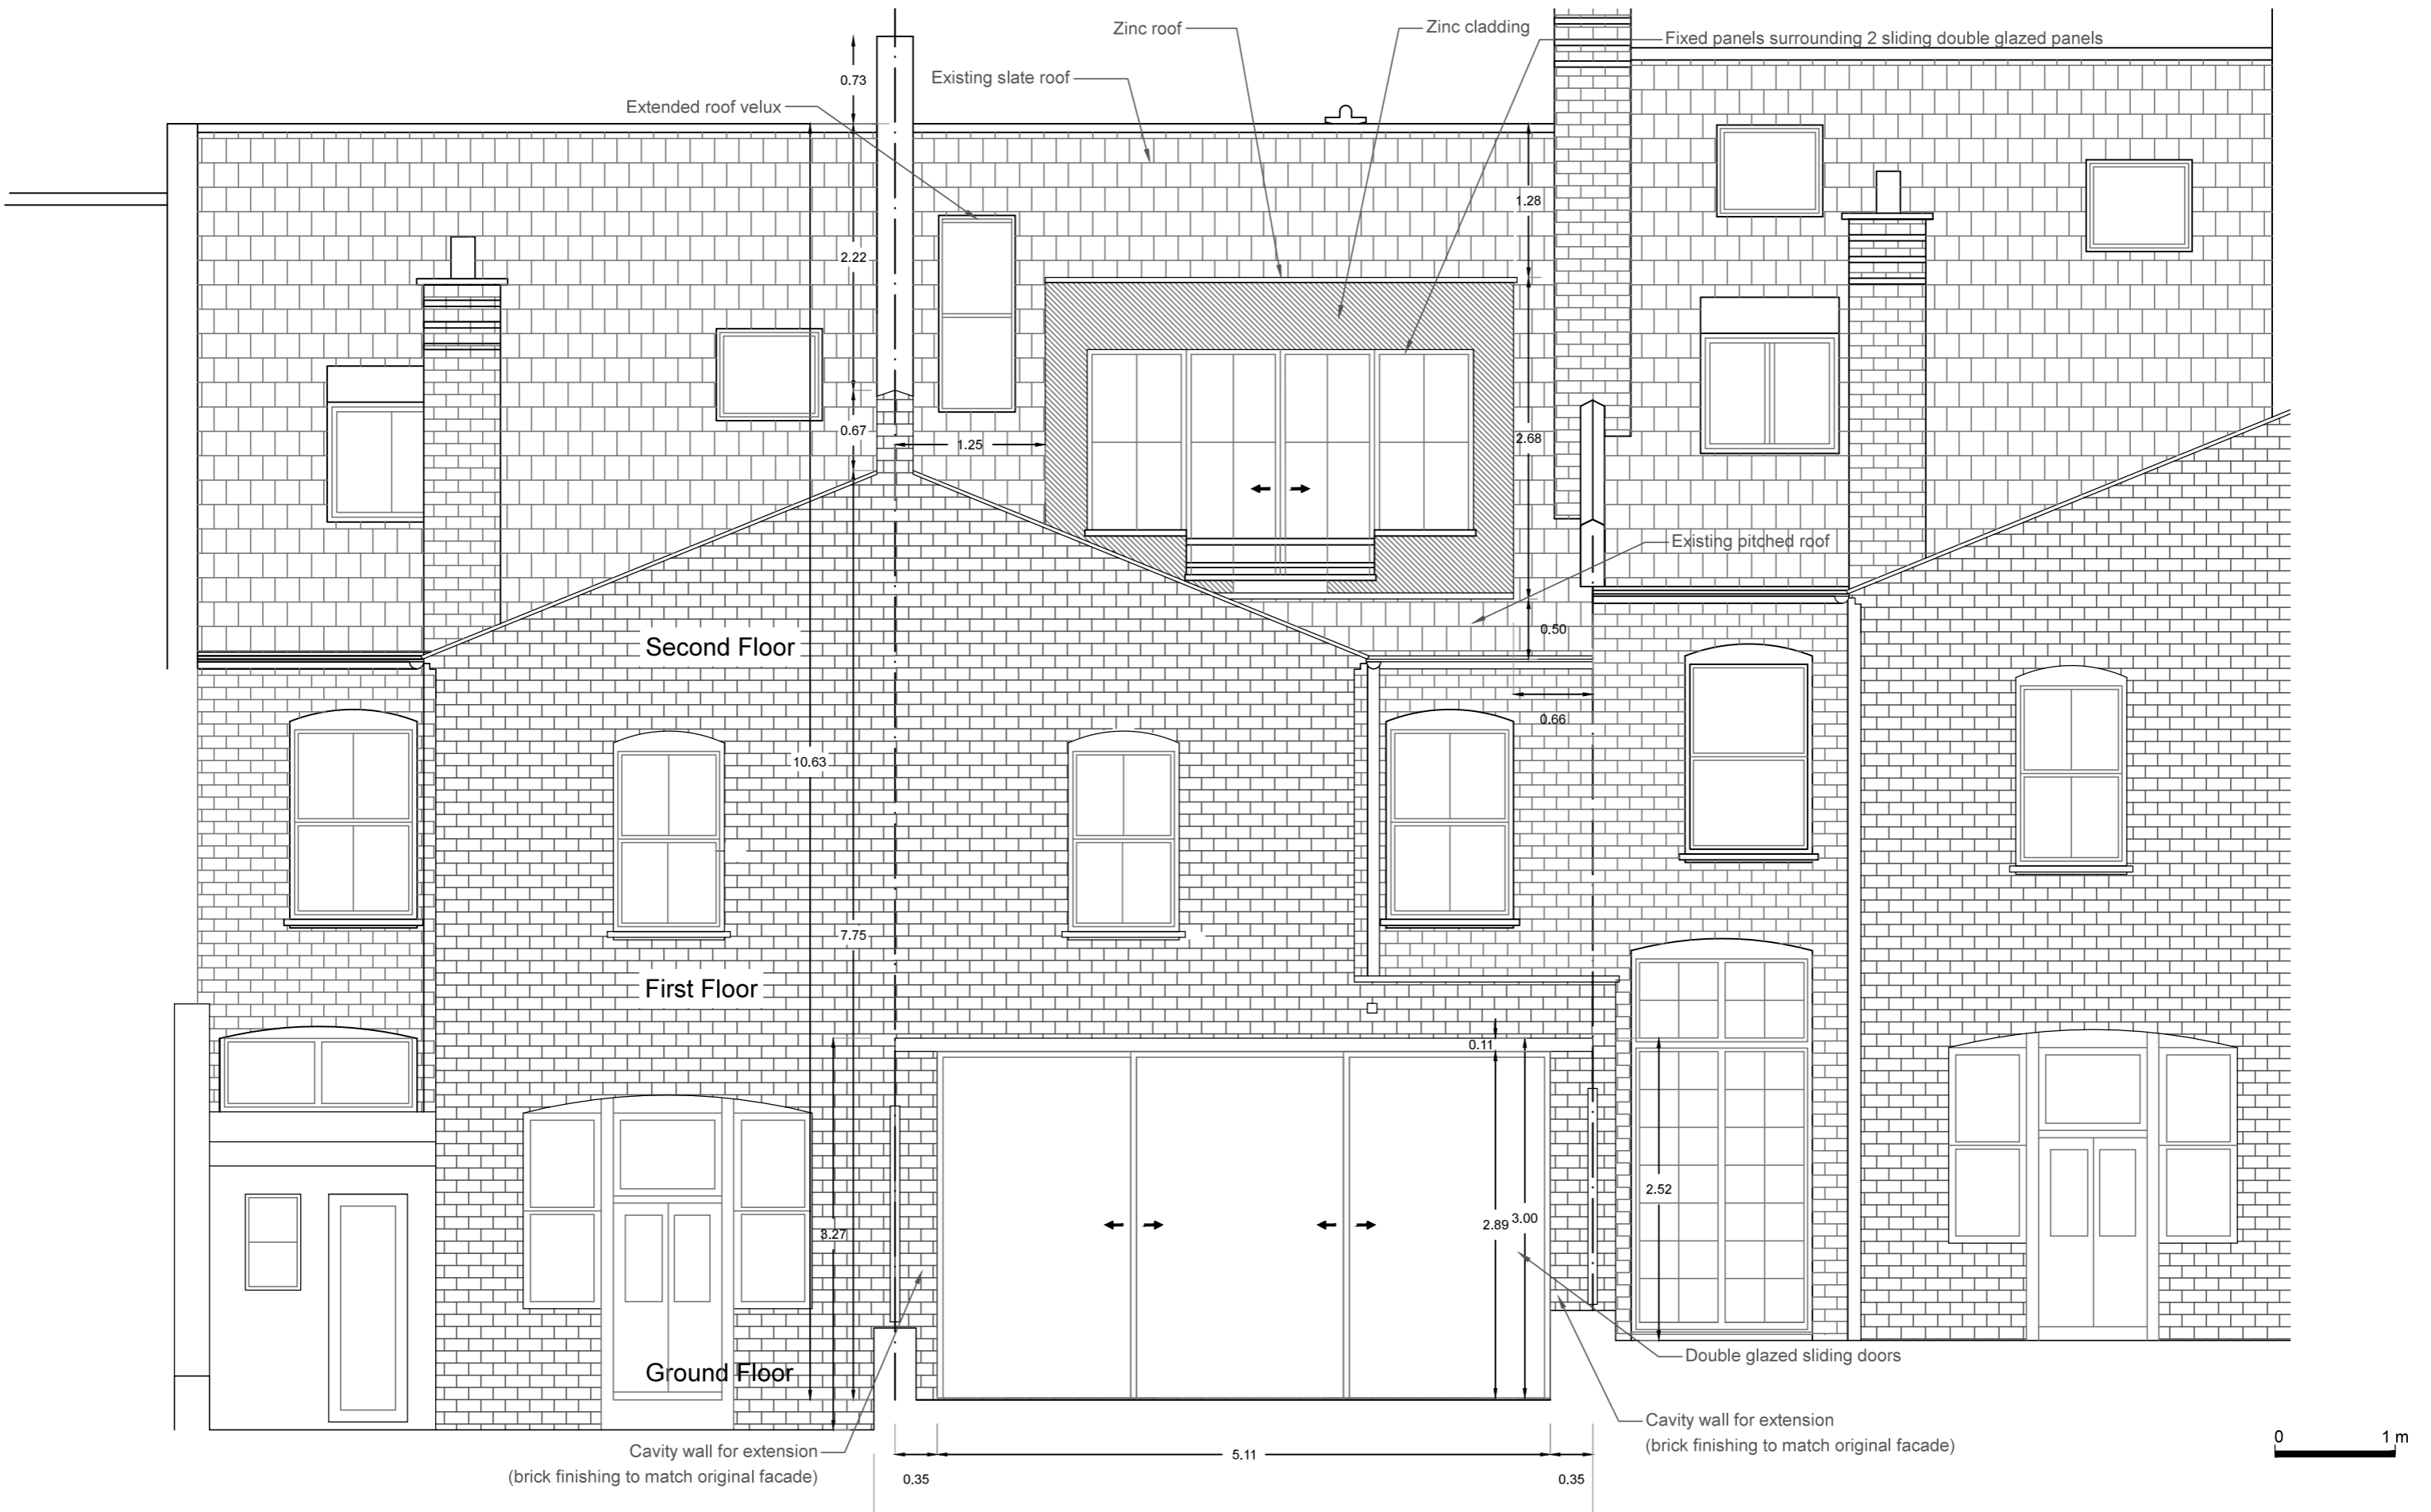

13 Chester Road - LONDON - N19 5DE

phase file info  
**PP** MEP-CHESTER PROJECT\_2.dwg

design date  
**AMOS 24 03 16**

code affaire  
**LGBP**  
 index number  
**. - A**

annotations  
 Creation of document date 01/03/16  
 Modification date 18/05/16  
 date  
 date

**A3 landscape**  
**Rear Elevation**  
 Proposed

scale  
**1/50** in A3  
 page  
**26 / 33**