

basement


This drawing and the building works depicted are the copyright of Staniforth Architects Ltd. and may not be reproduced or amended except by written permission. No liability will be accepted for amendments made by other per

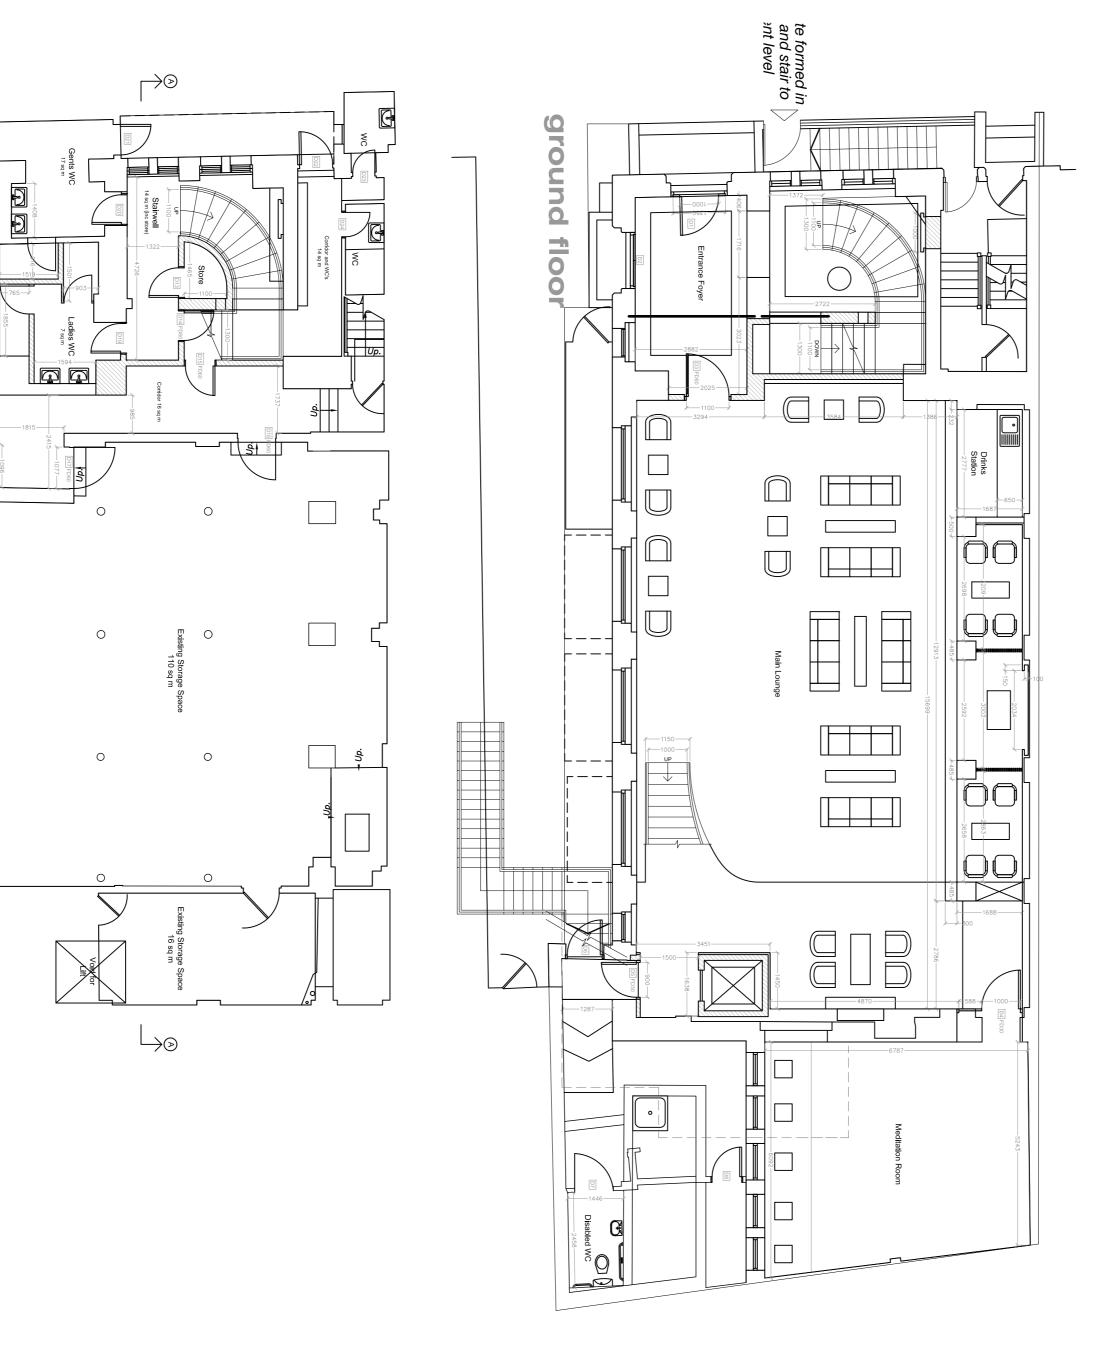

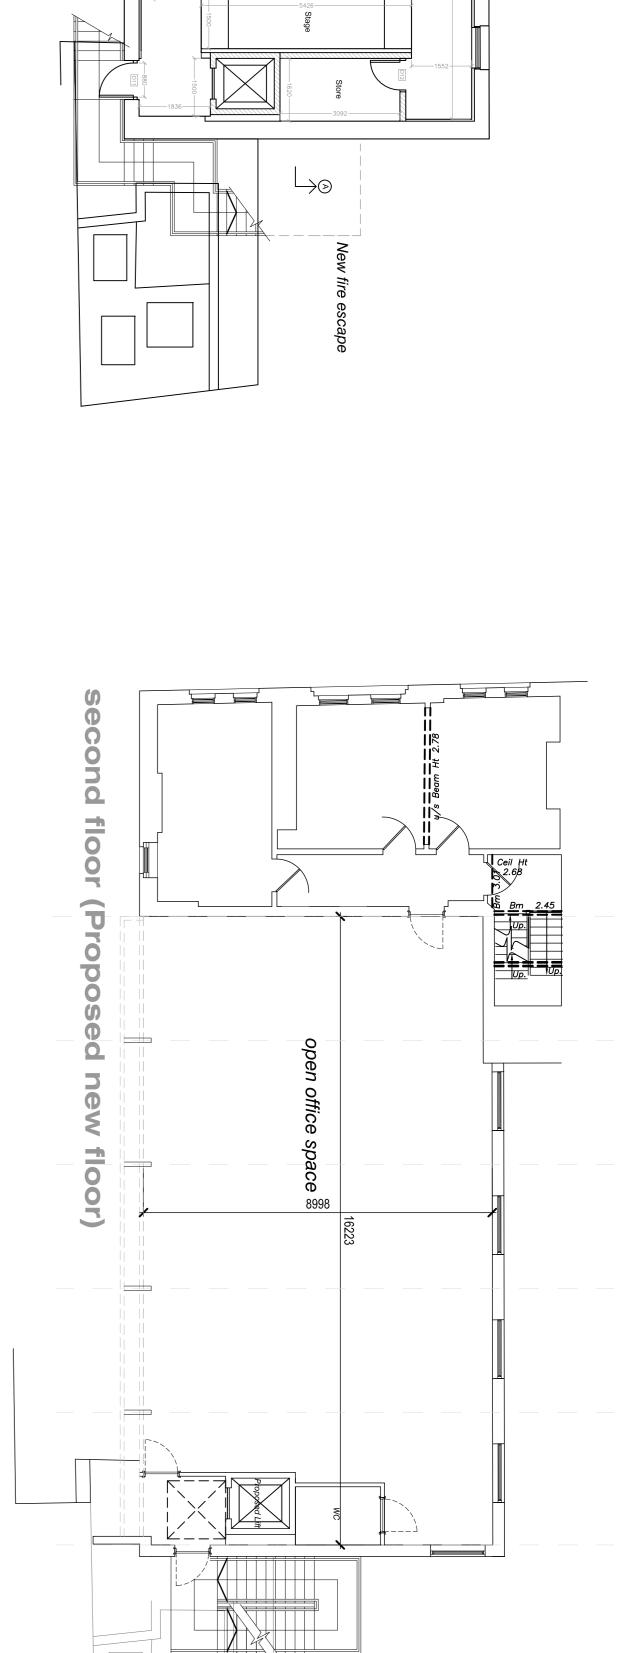

first floor

 $\triangleright_{\triangleright}$ 

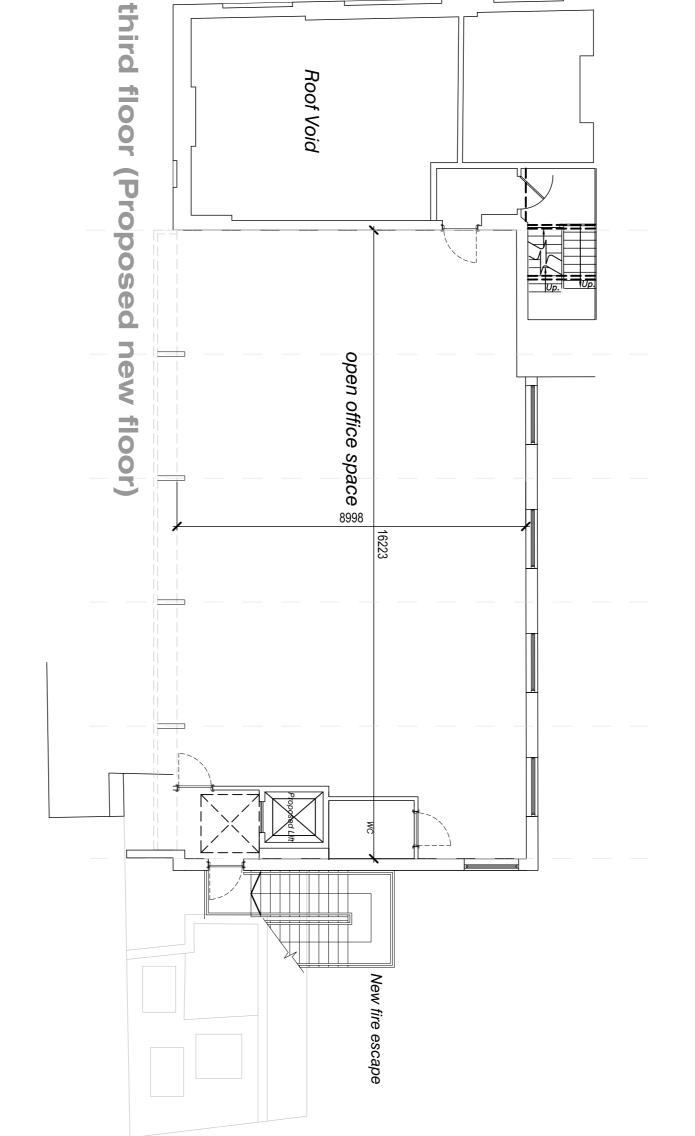

## STANIFORTH

JOB:

Old Gloucester Street, London

PROPOSED FLOOR PLANS

The Warehouse
1A Stamford Street
Leicester LE1 6NL
0116 2853775
0116 2853778
mail@stanifortharchitects.co.uk
www.stanifortharchitects.co.uk

architects Itd

SCALE: DATE: 1:100 @ A1 10/02/2011

1158