


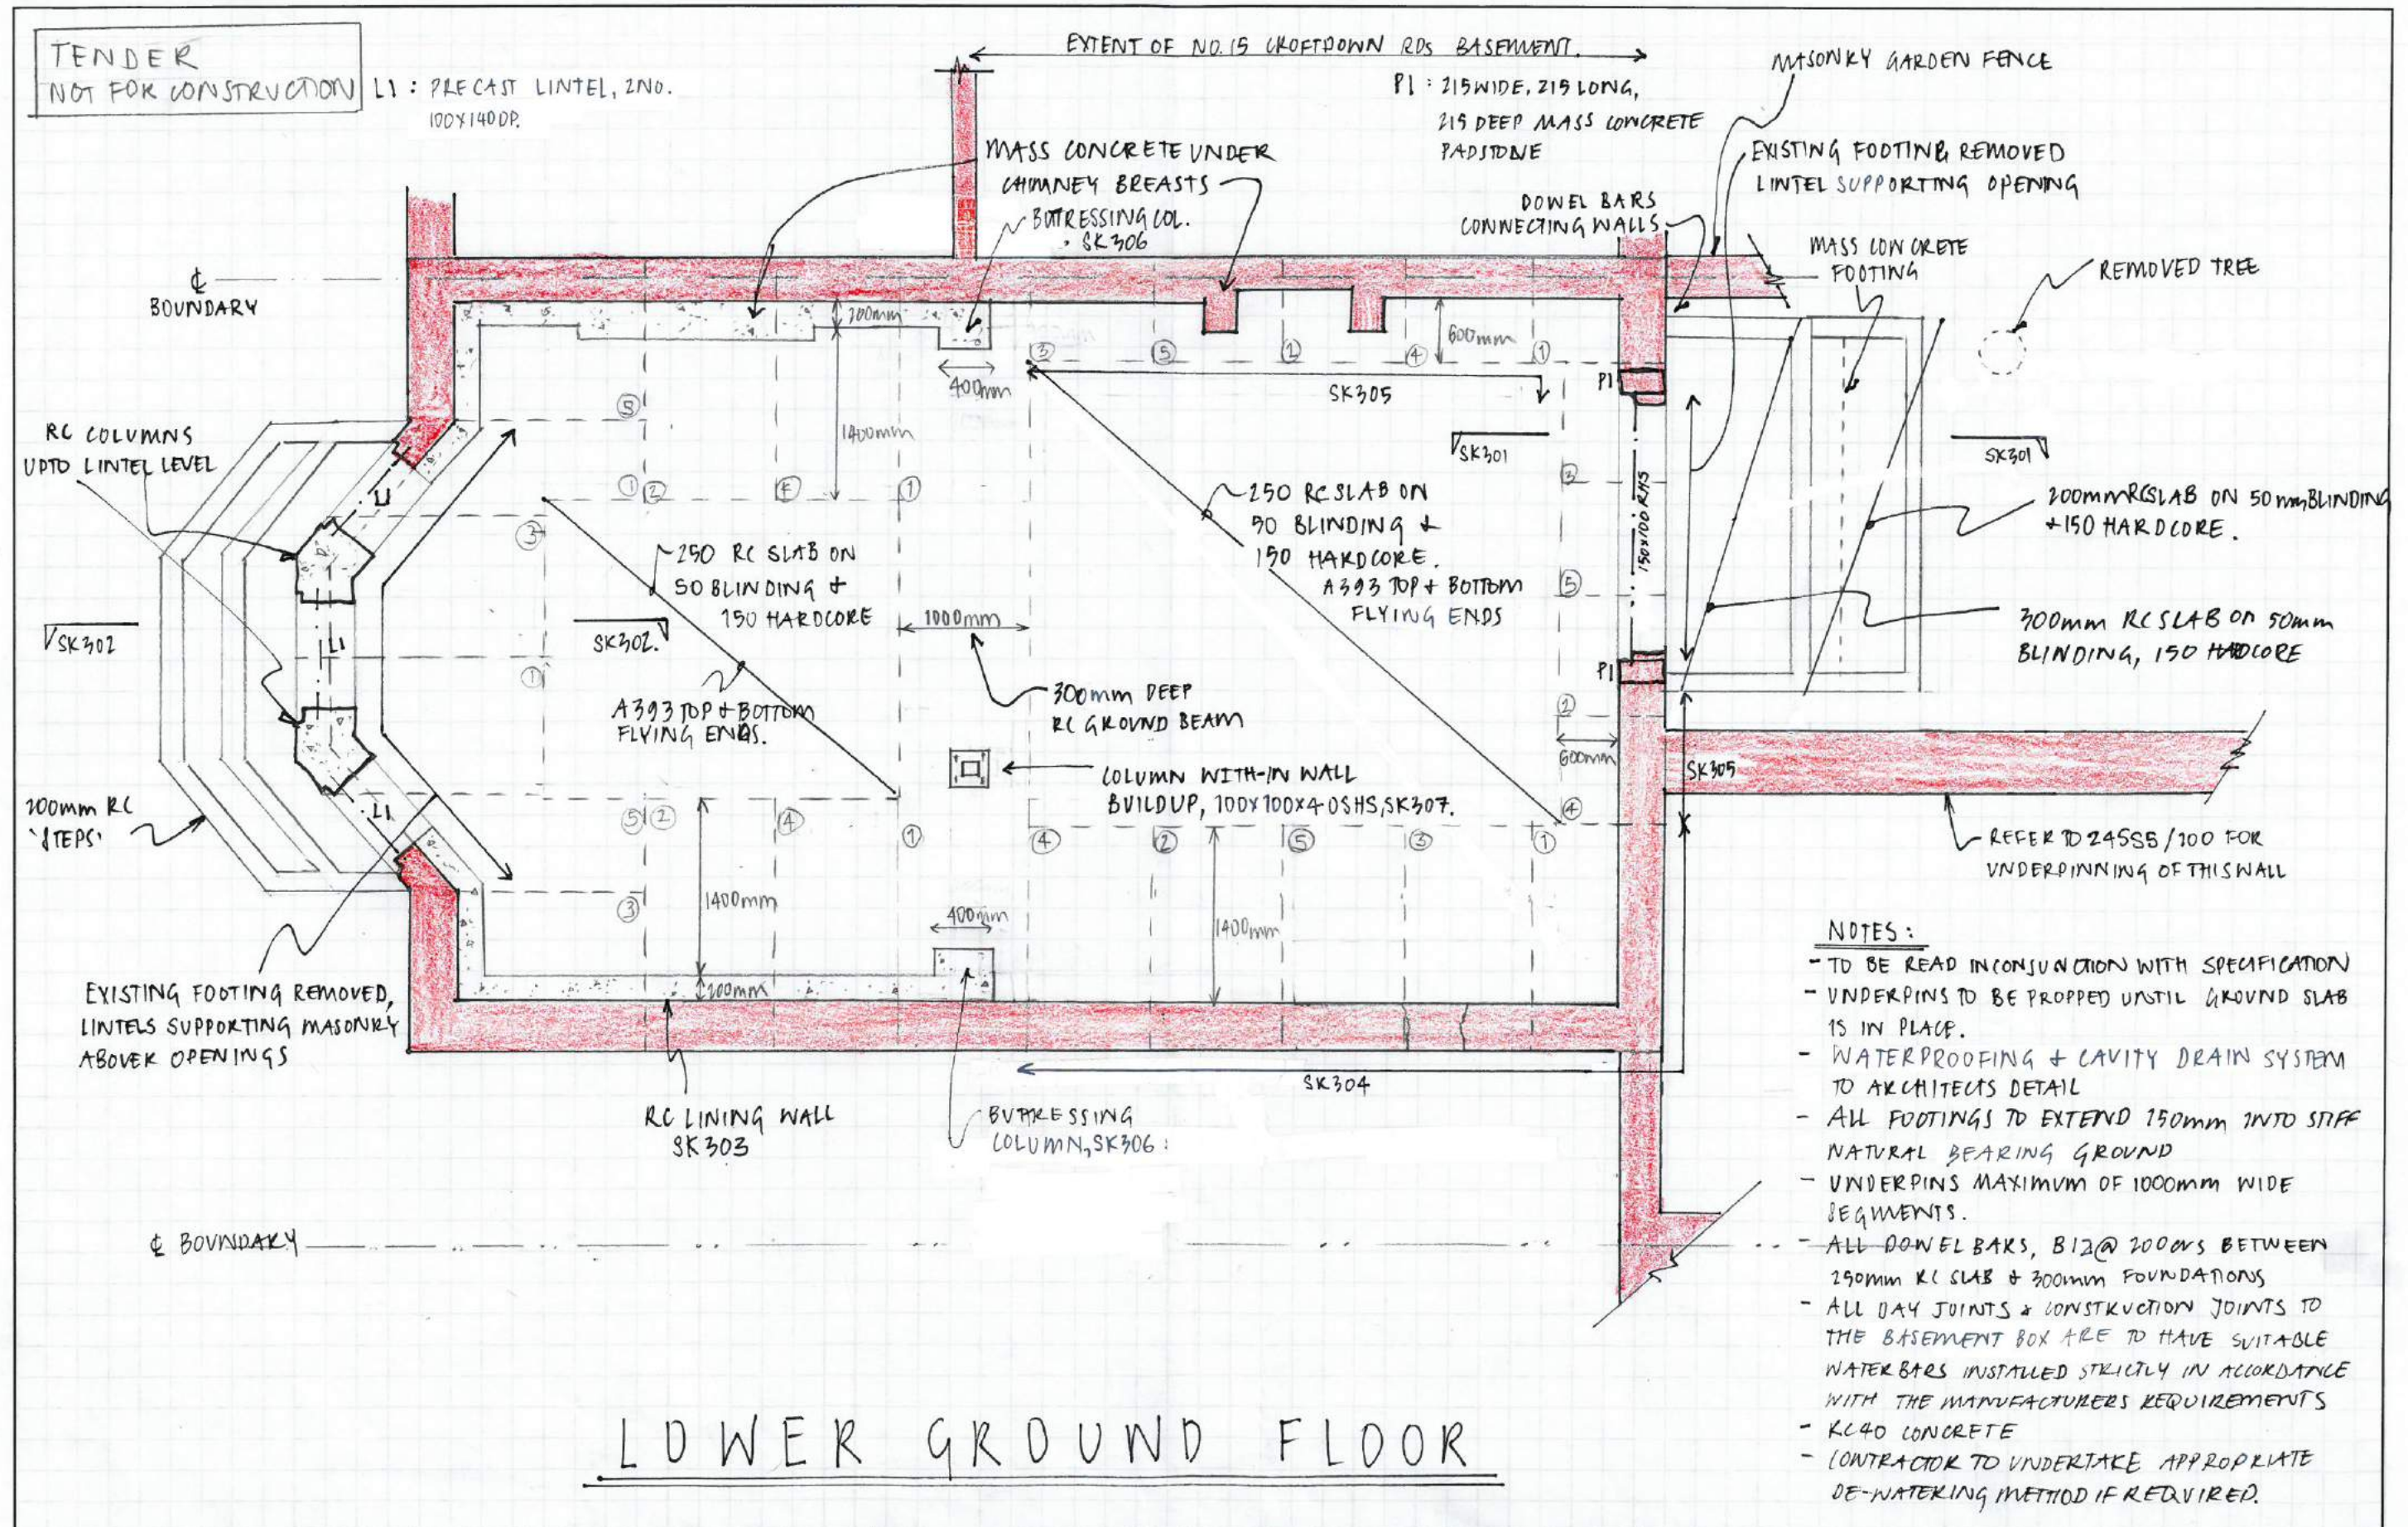


TENDER
NOT FOR CONSTRUCTION


REAR BASEMENT ENTRANCE

EXISTING TREE
REMOVED
(PINE)


LINTEL
150X100X5 DRHS,
10mm PLATE WELDED
TO UNDERSIDE TO PROVIDE
MASONRY SUPPORT.

25mm MIN DRYPACK
WELL RAMMED IN.

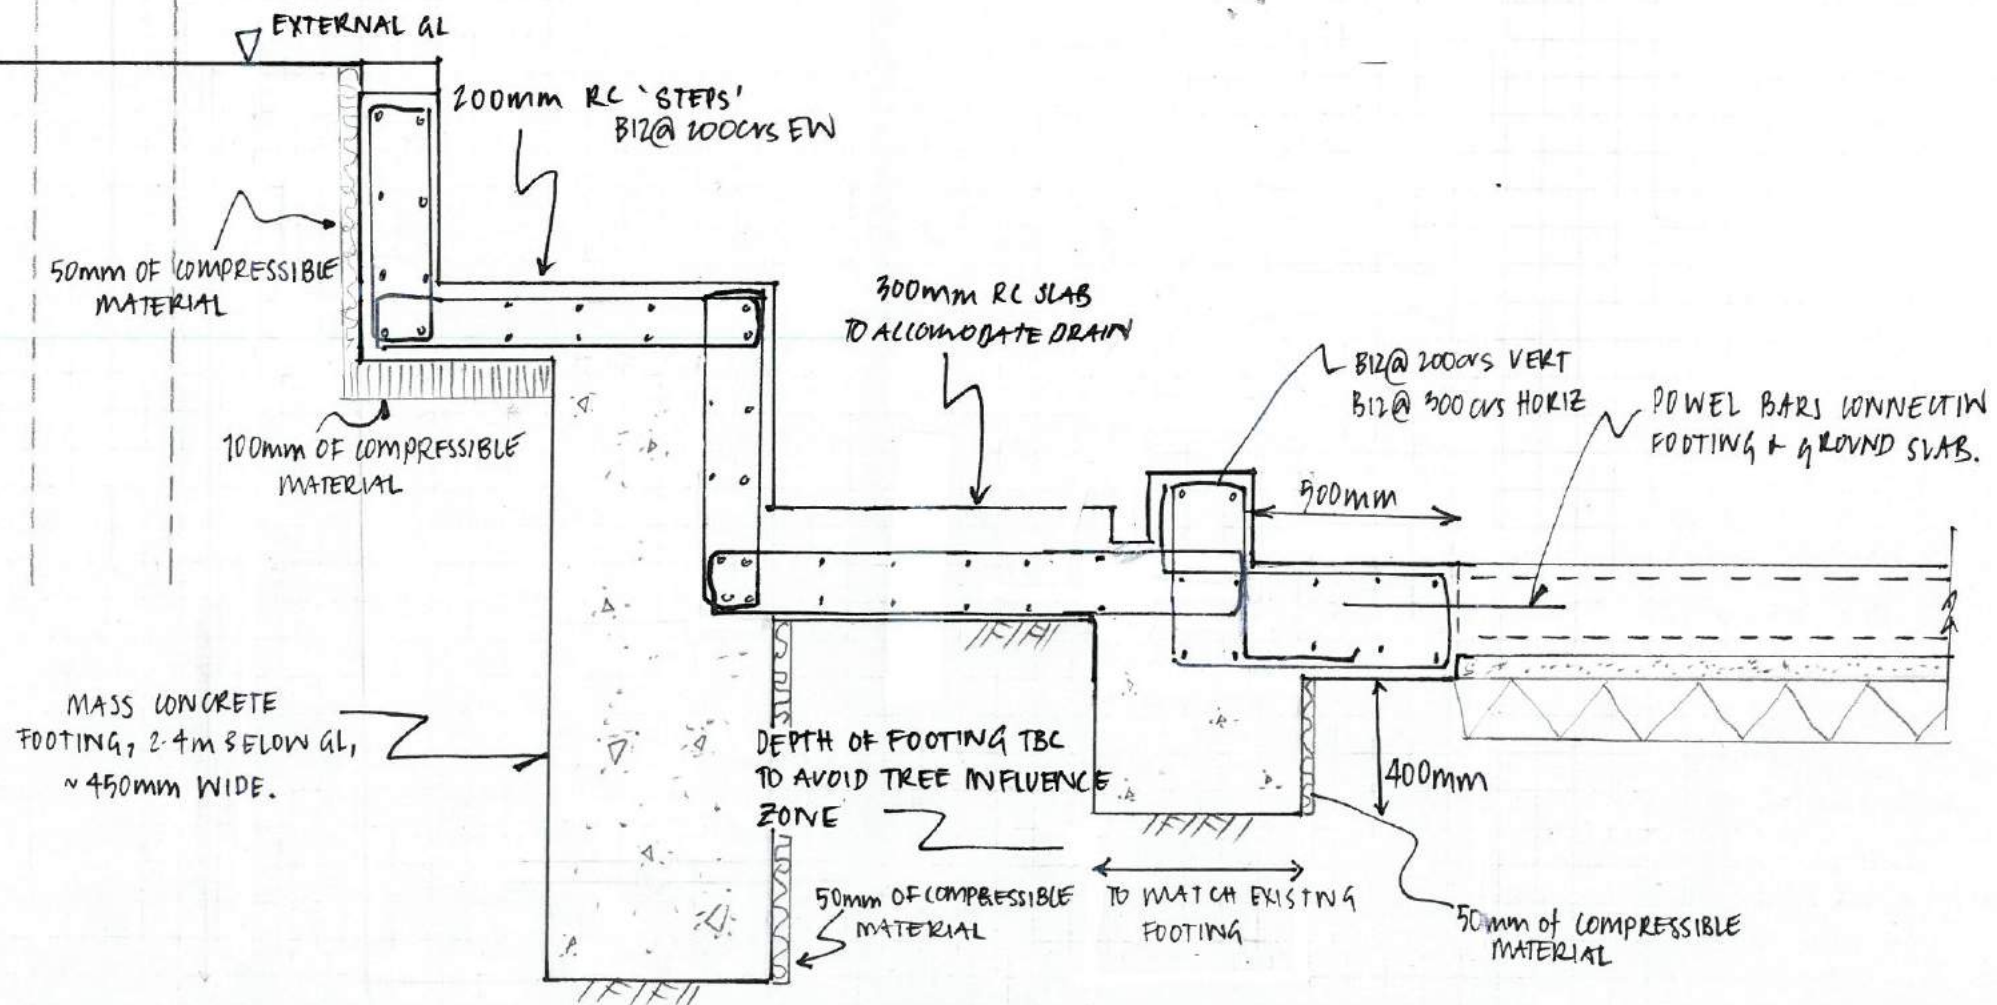

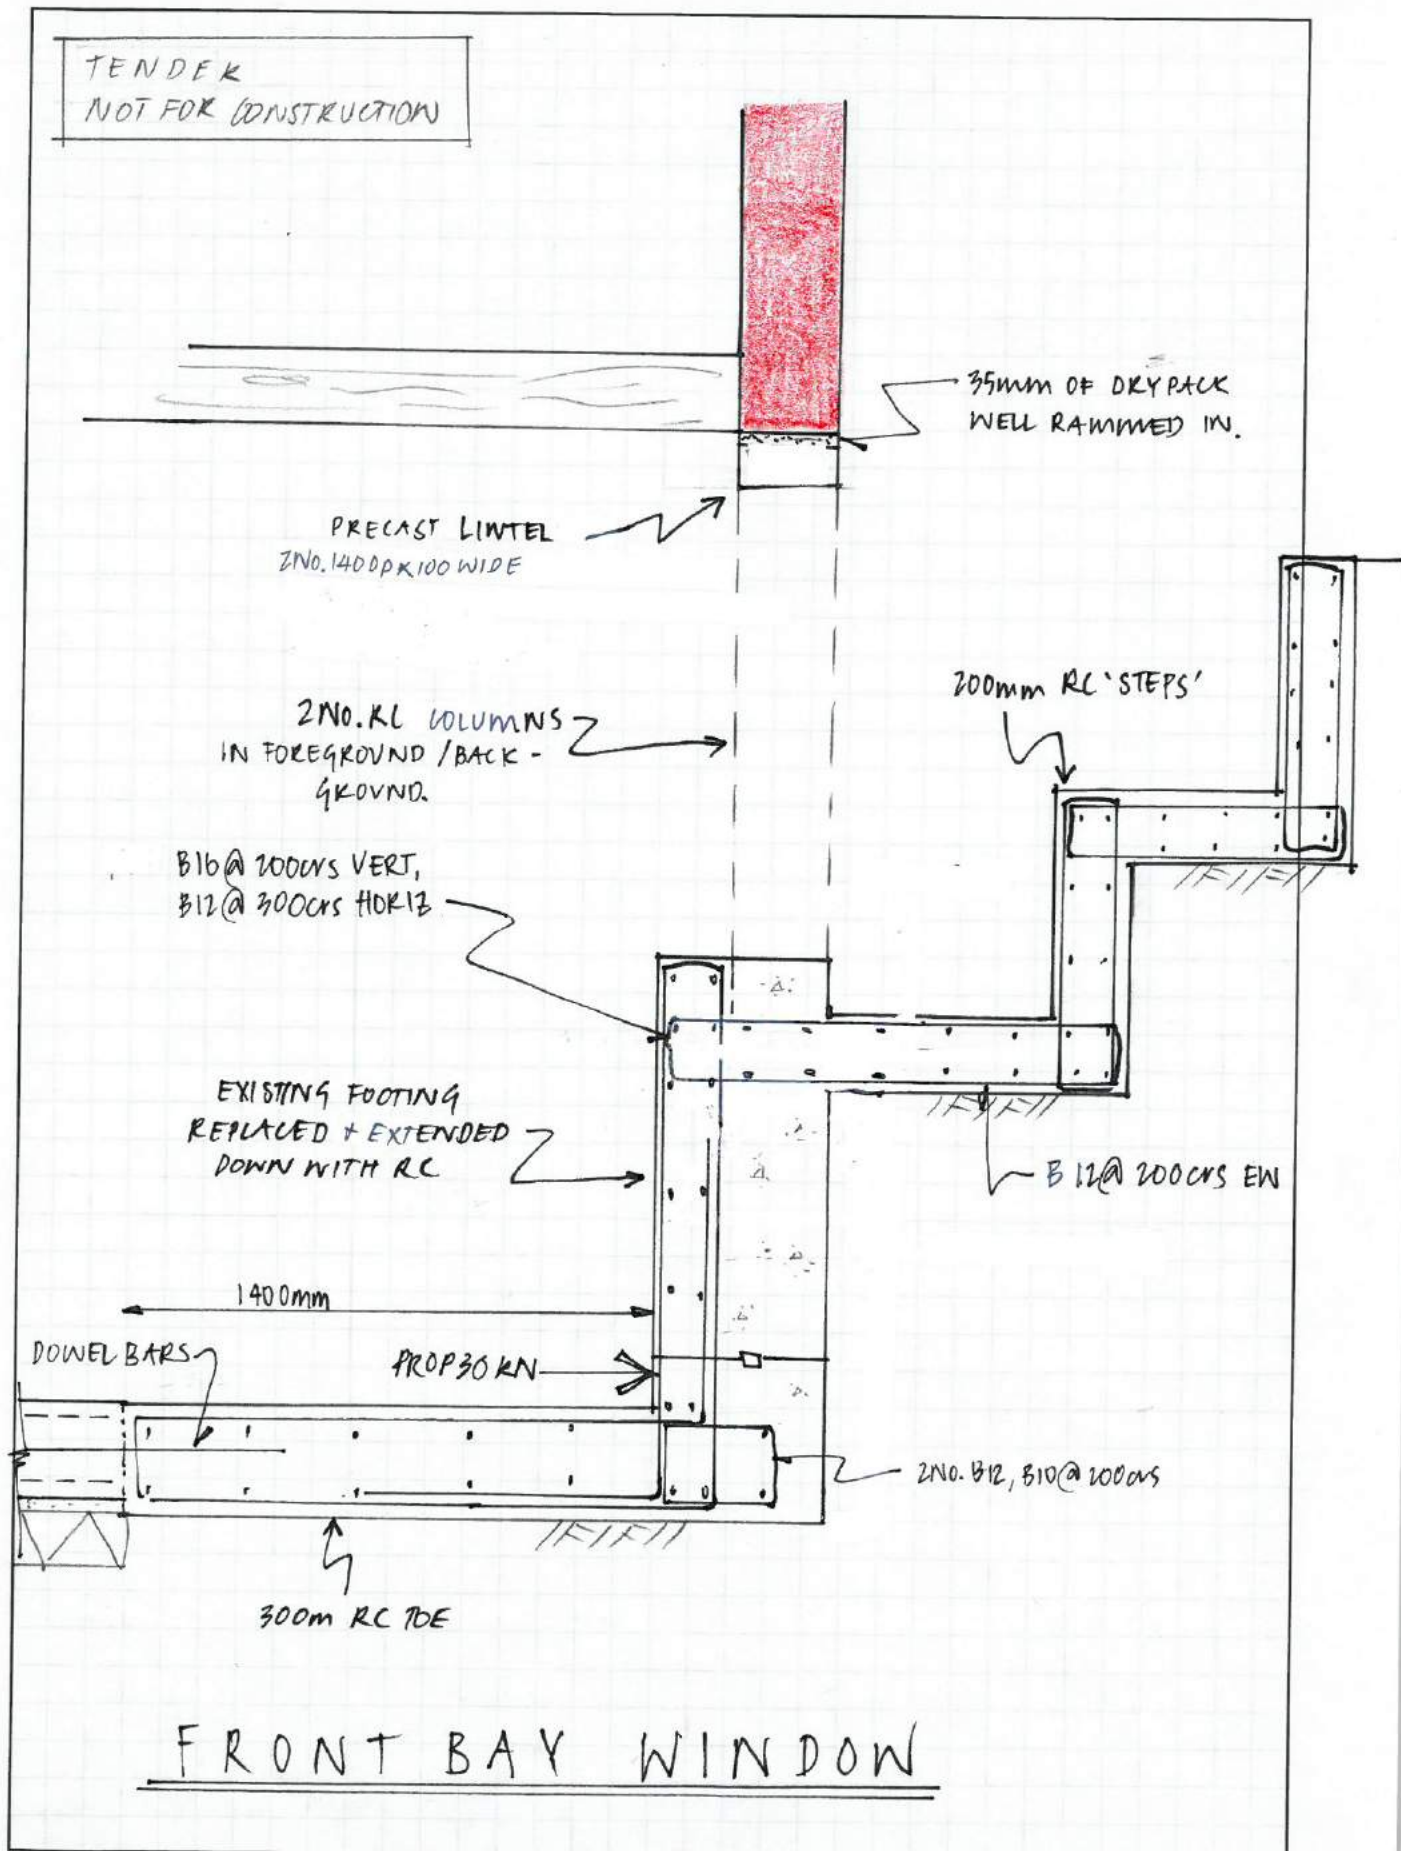


TENDER
NOT FOR CONSTRUCTION

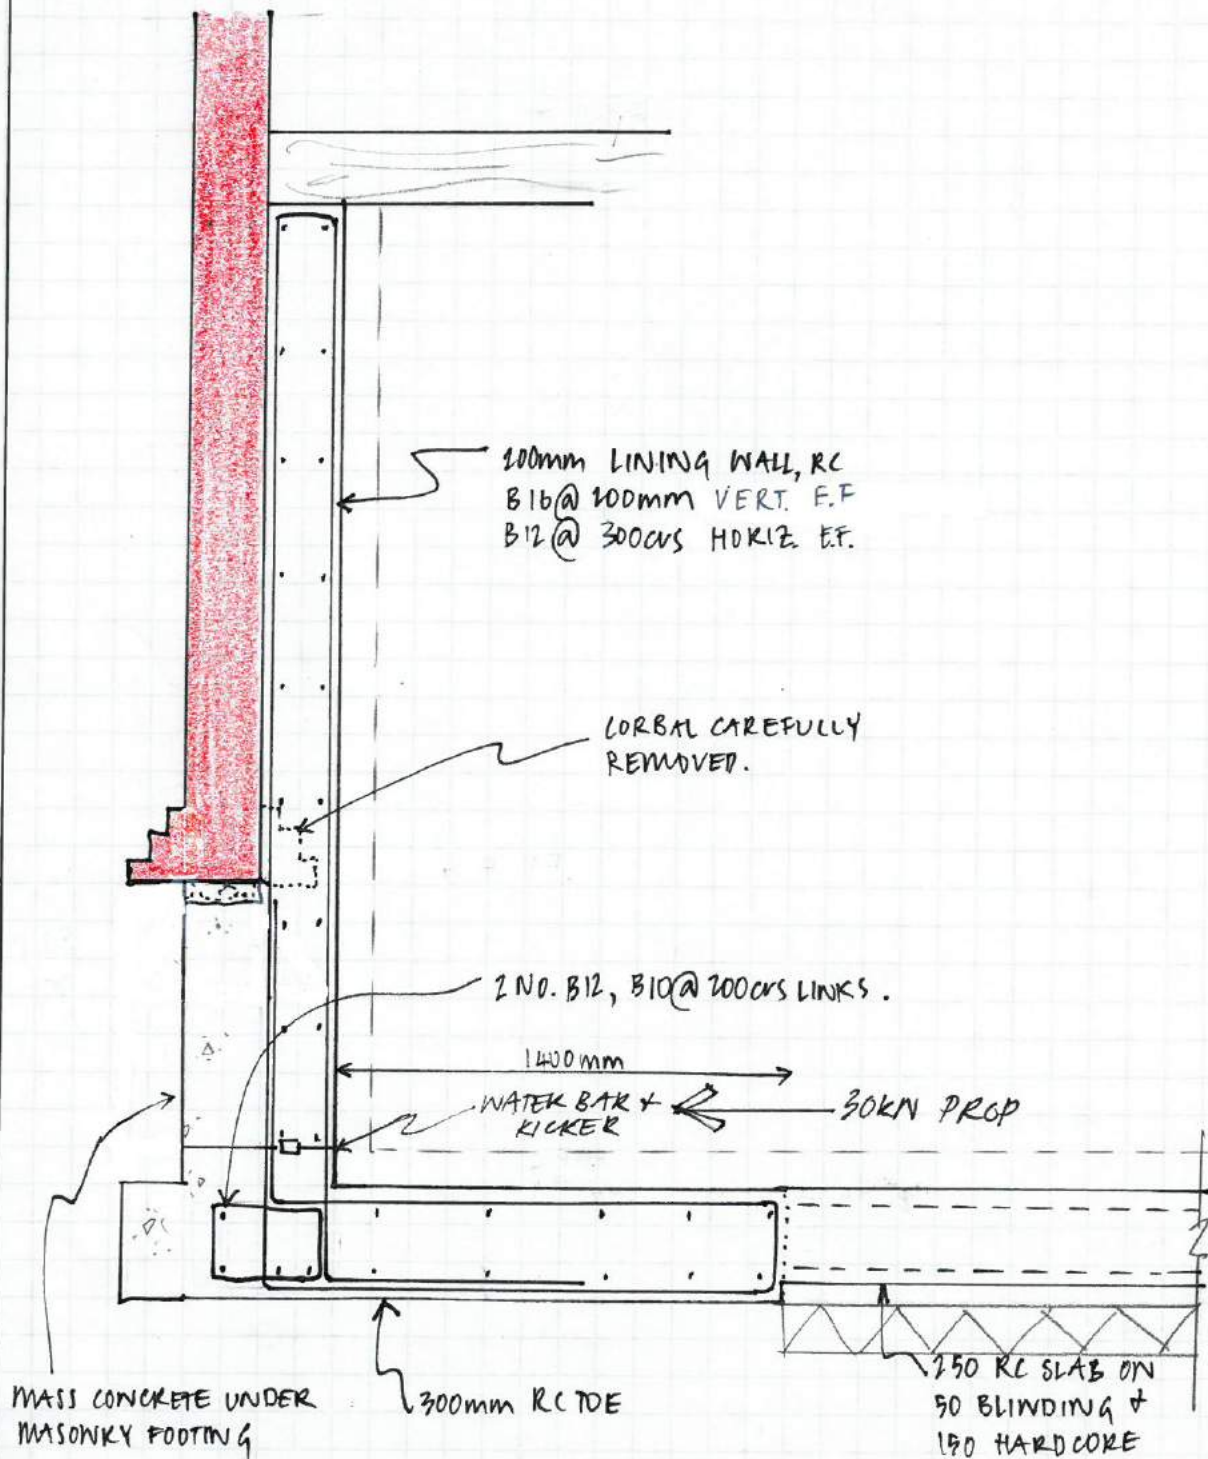

TYPICAL 'L' UNDERPIN




TENDER
NOT FOR CONSTRUCTION


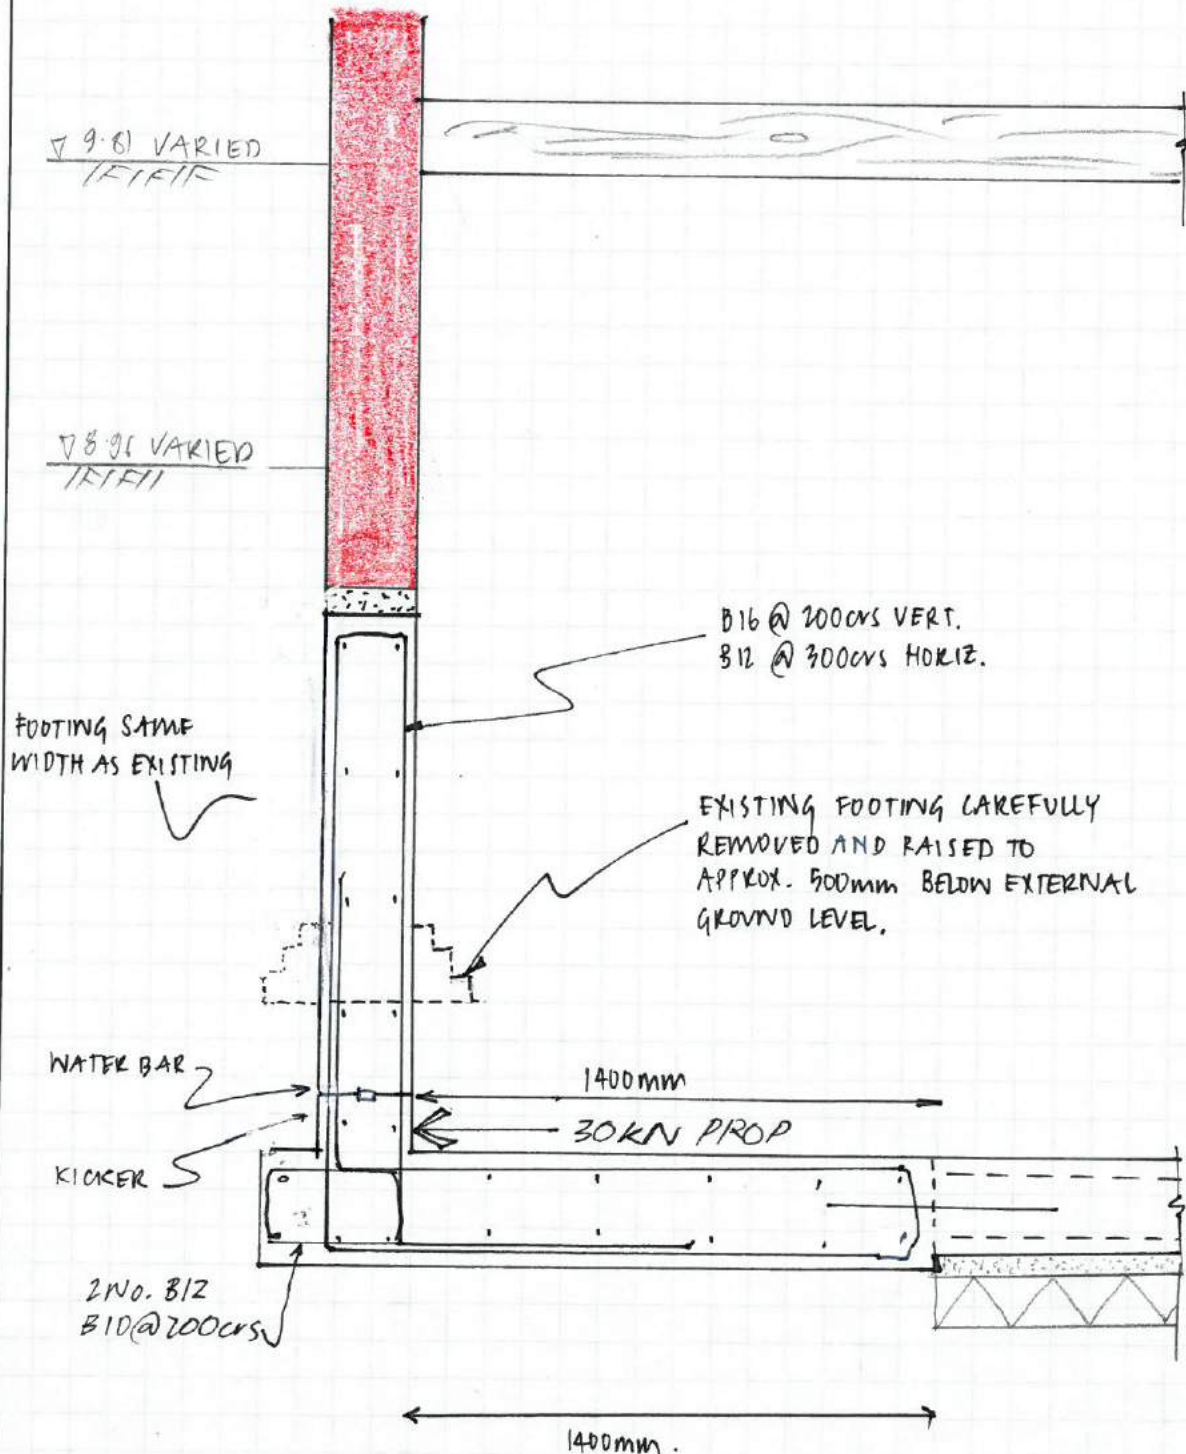




TENDER
NOT FOR CONSTRUCTION

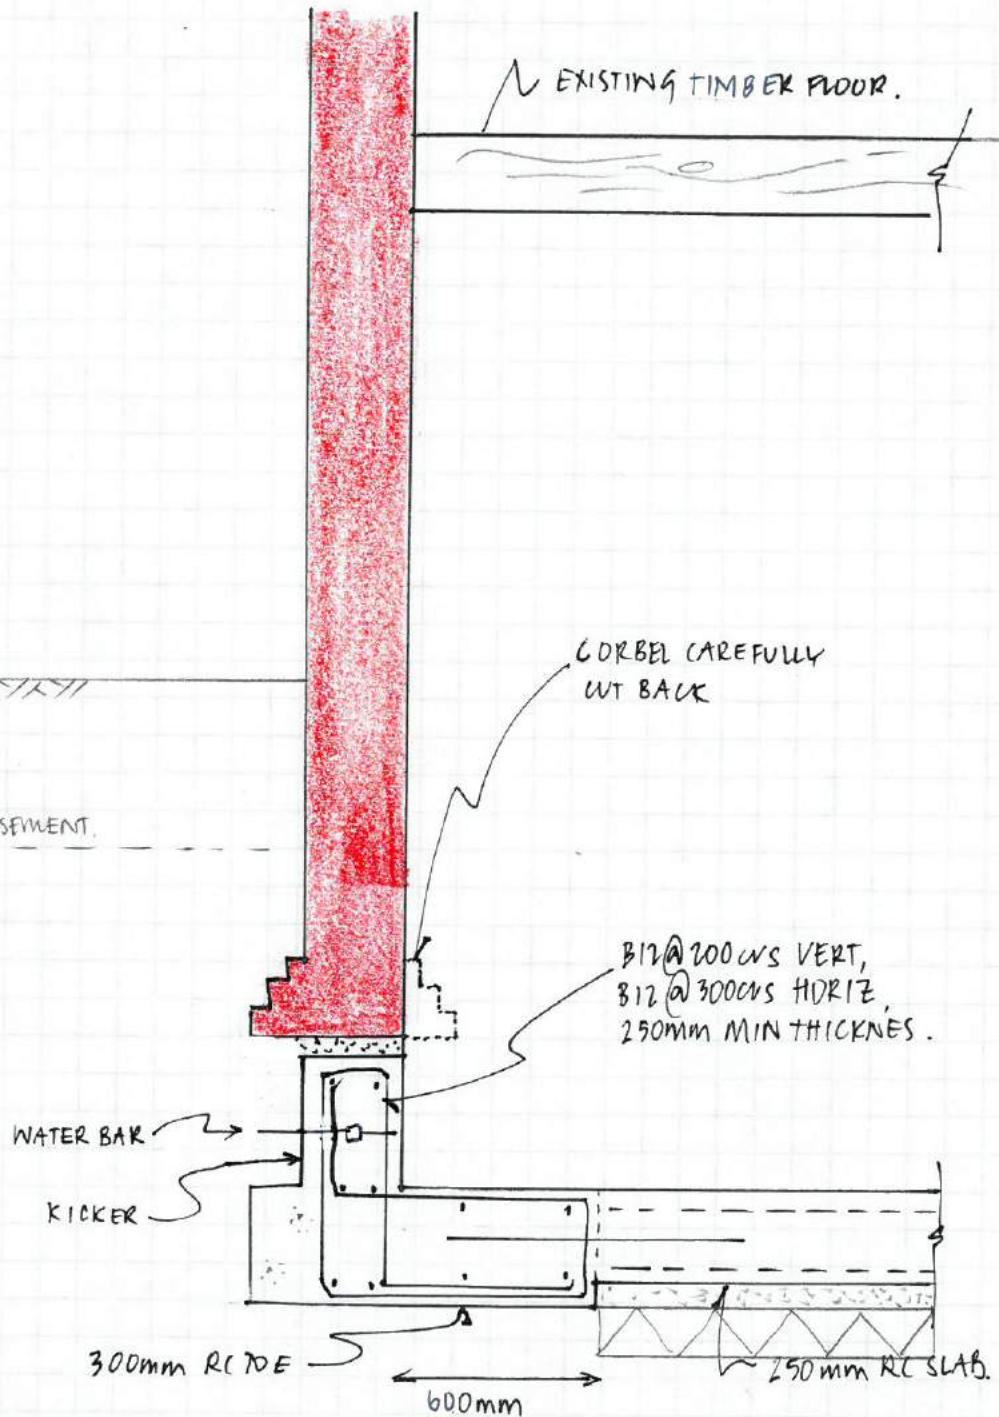


TYPICAL UNDERPIN

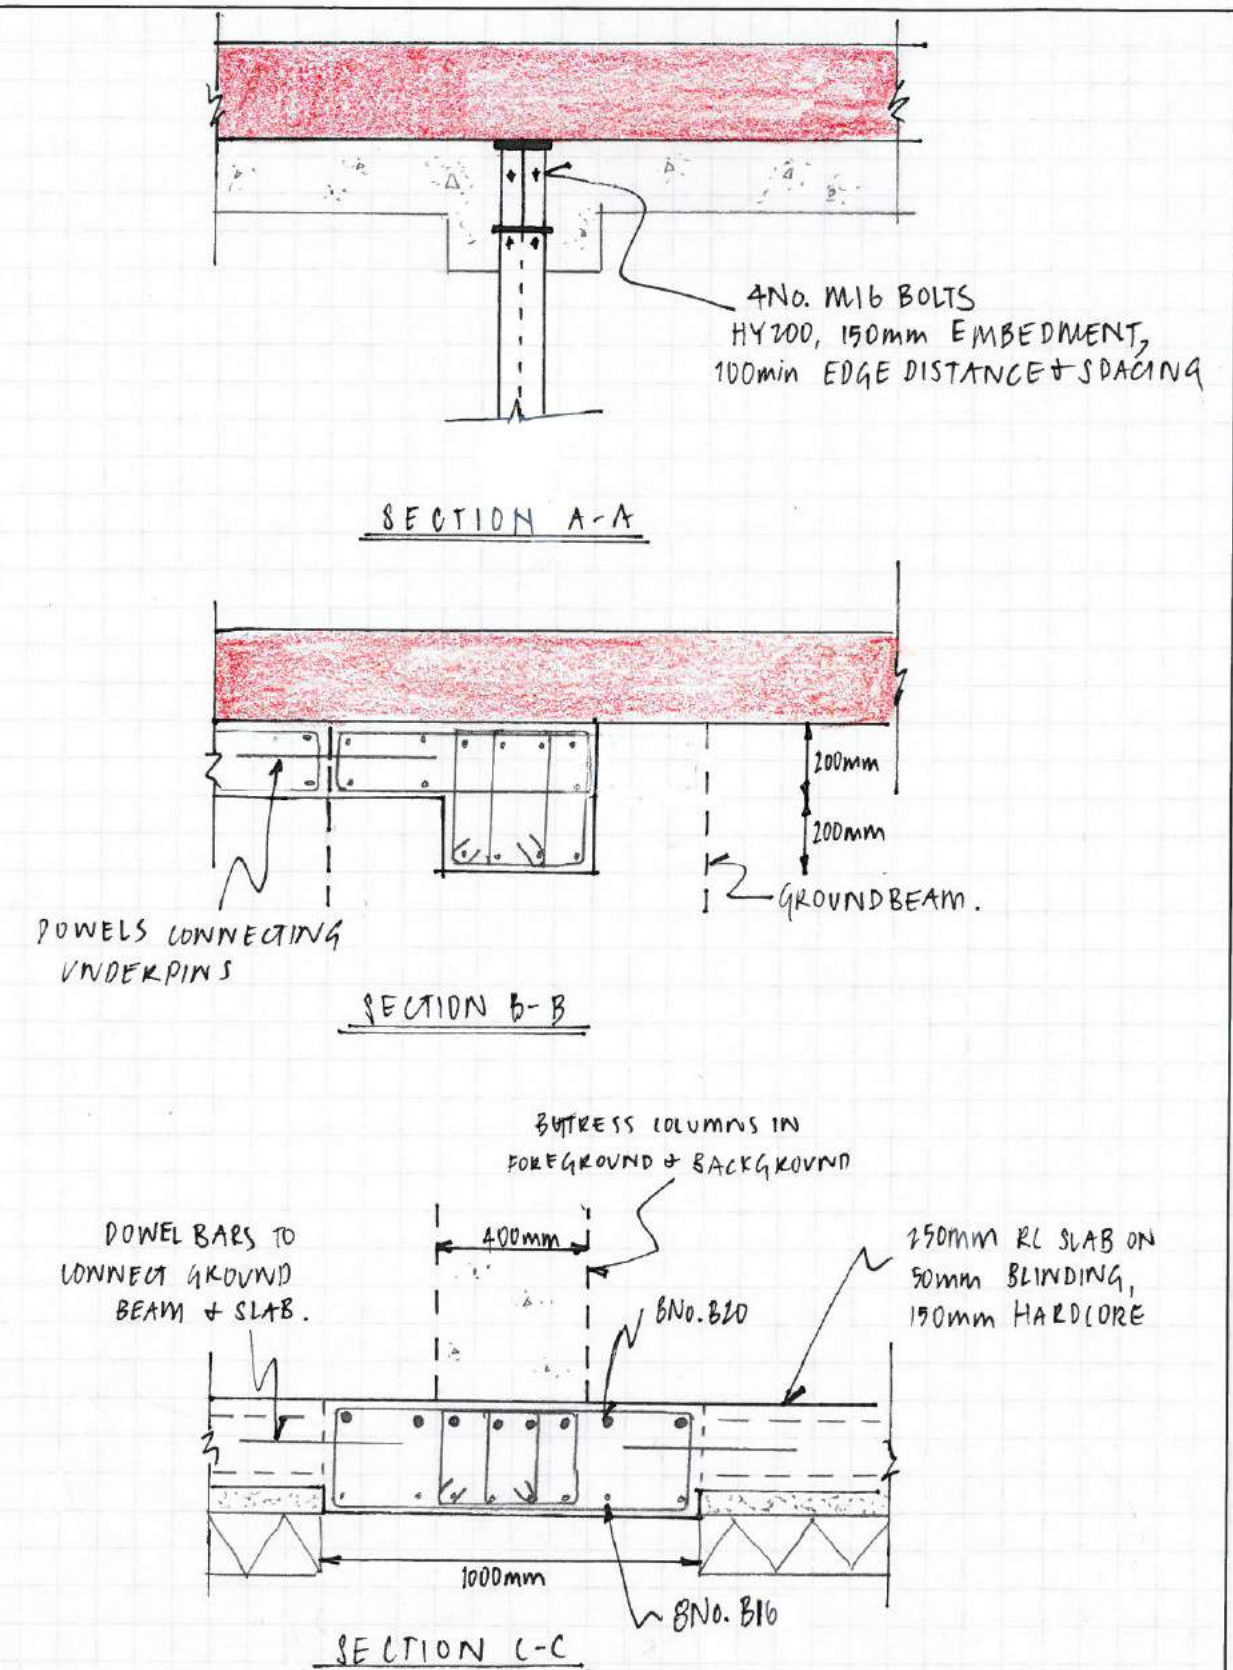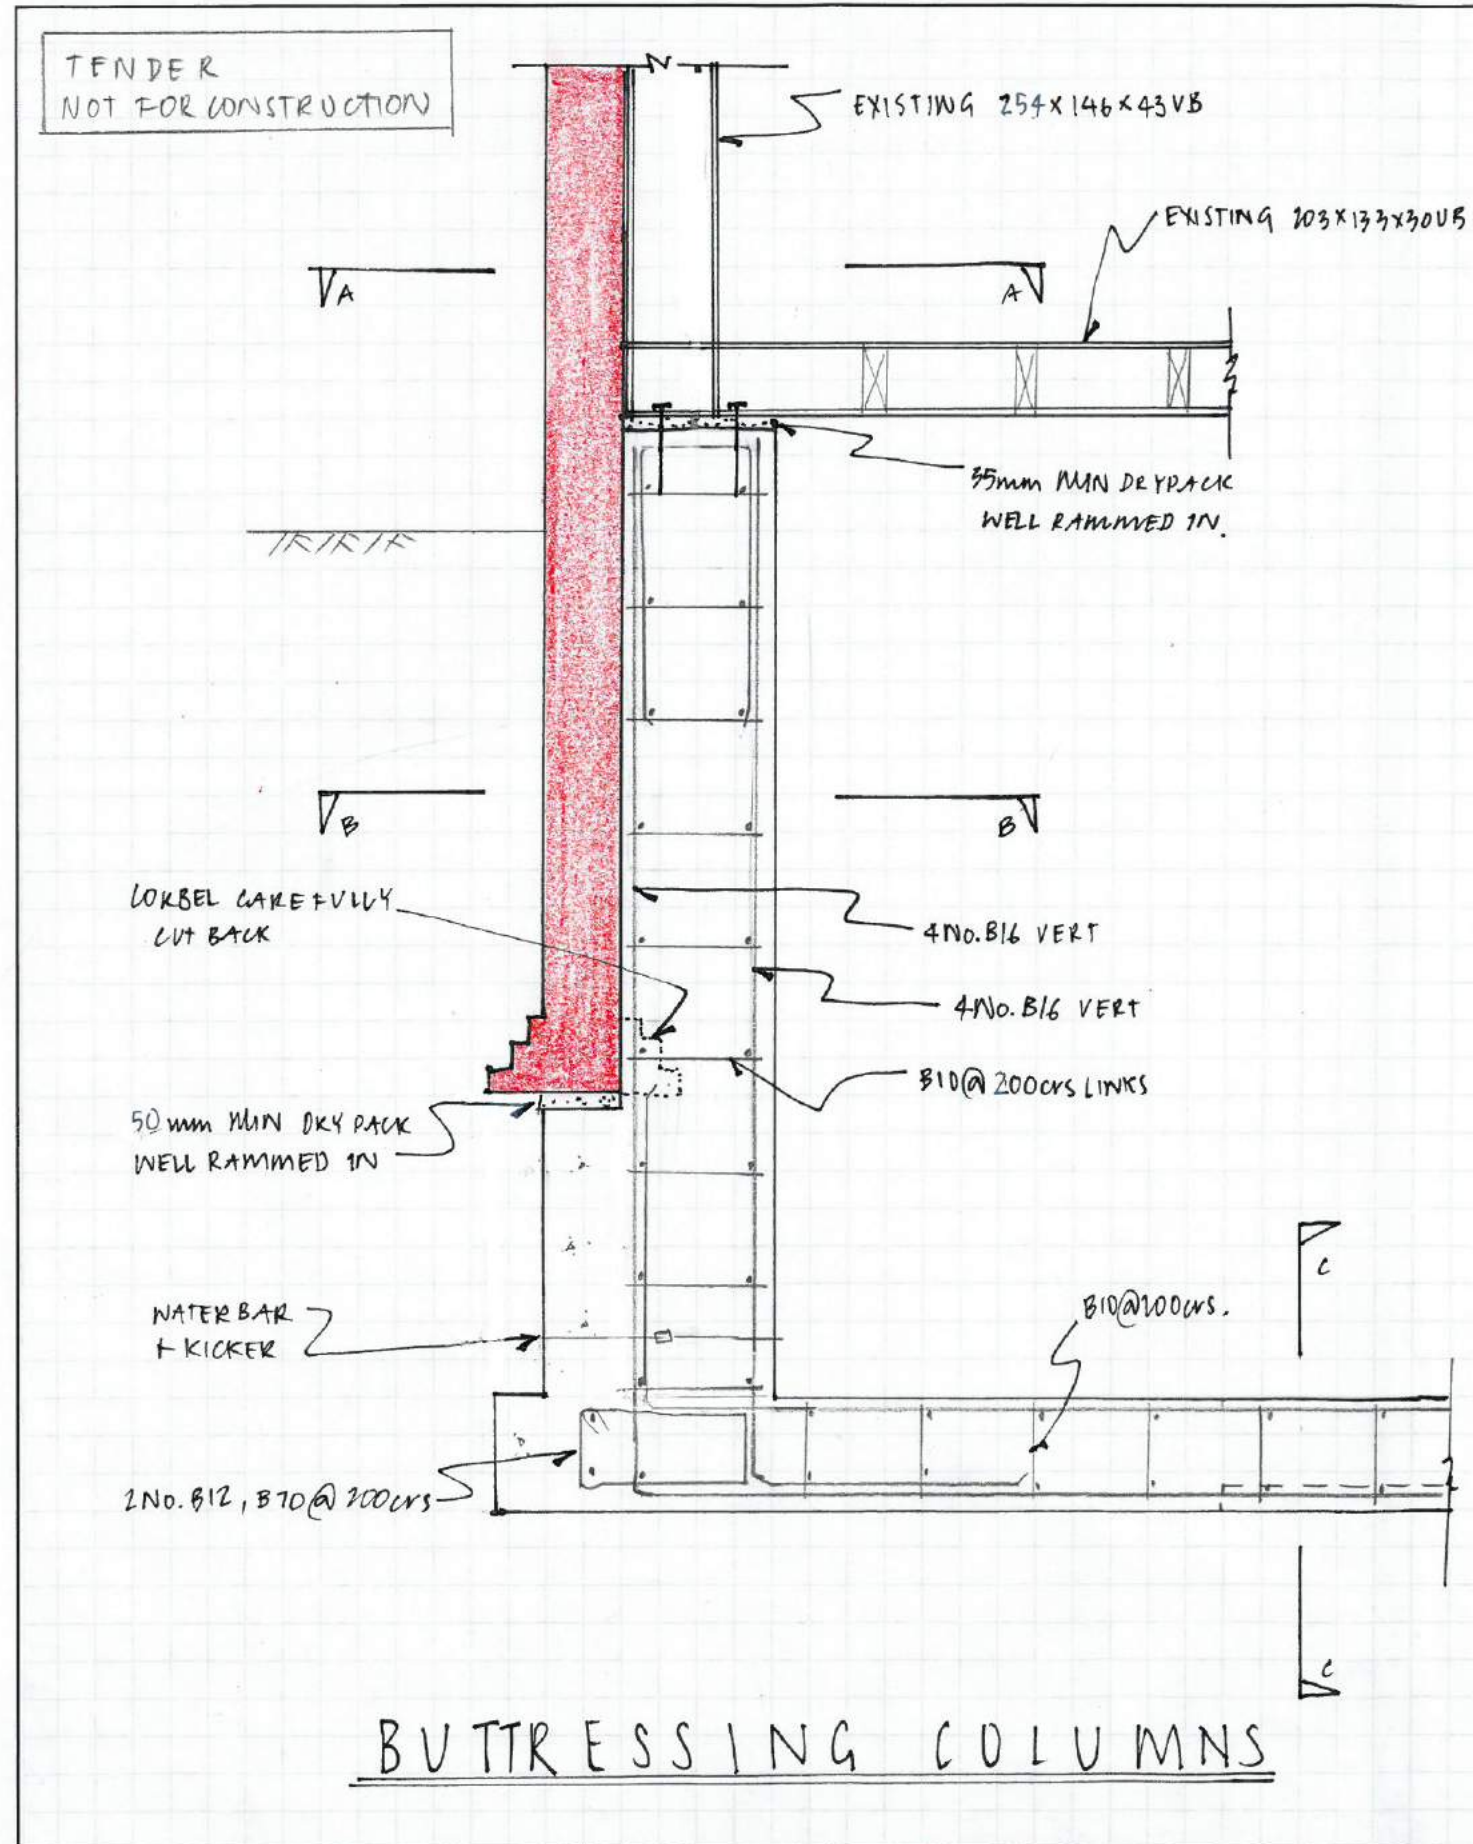



TENDER
NOT FOR CONSTRUCTION

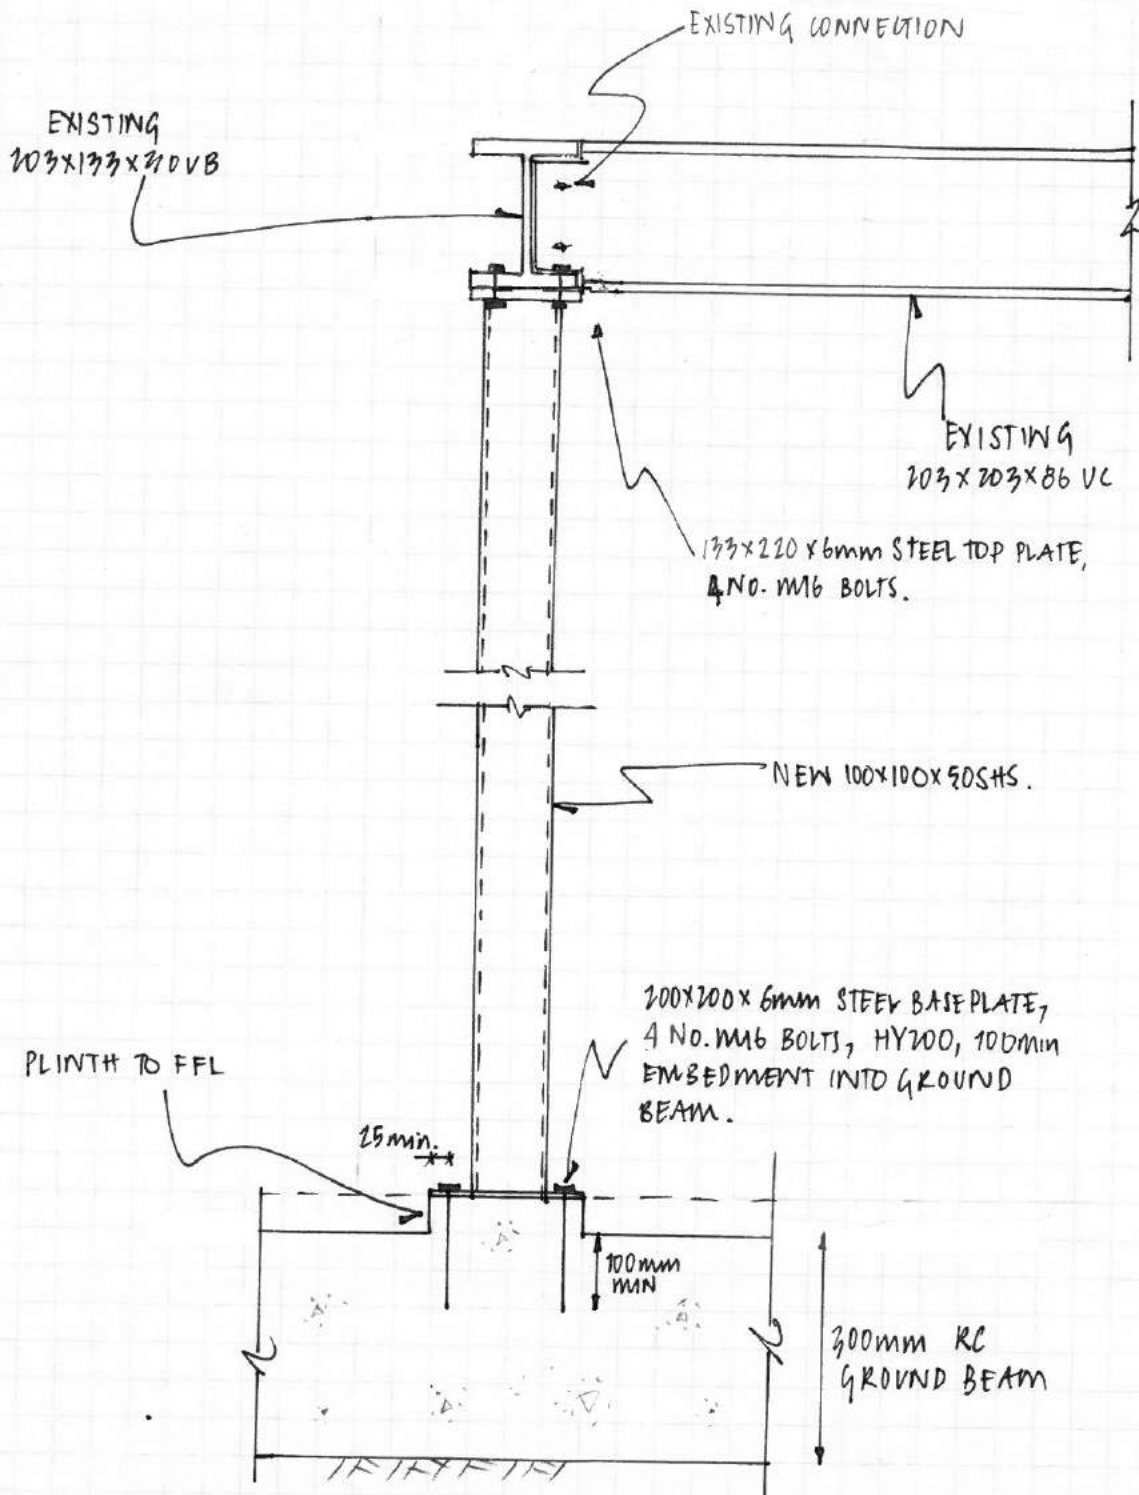

POST CONNECTIONS