


SCALE 1:20

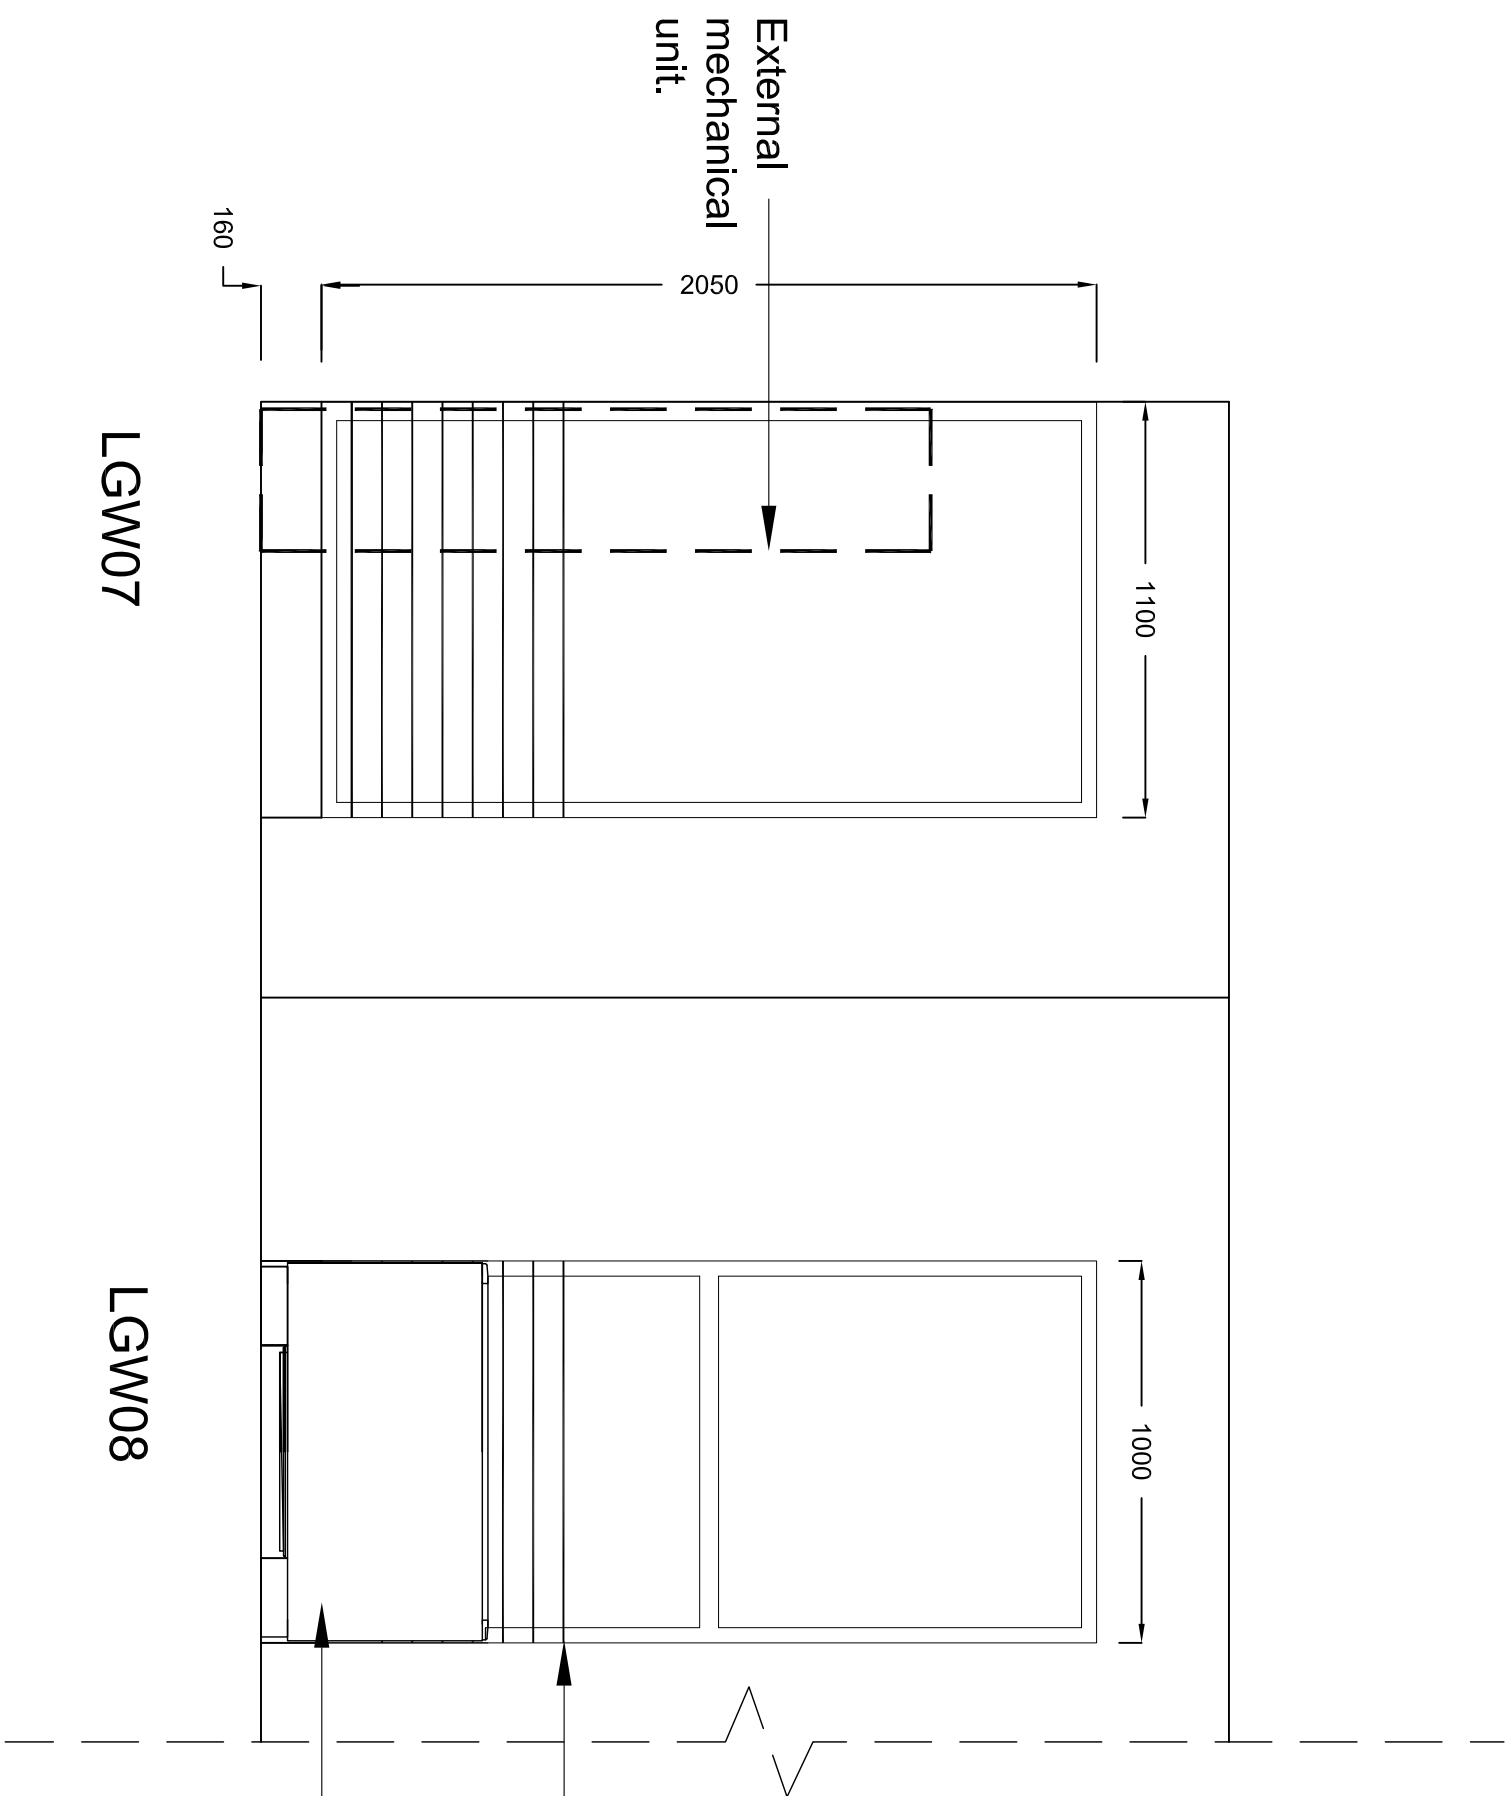

- Stainless steel wires in reveals min 800mm from ground level.
- Distance between wires to be specified.
- VRV Unit enclosed within aluminum casing mounted internally.

Disclaimer
 This drawing should not be scaled.
 The contractor is to check all dimensions on site and inform the contract administrator/project manager of any discrepancies.
 All work is to comply in every respect with the Building Regulations, Codes of Practice and British Standards.
 This drawing is to be read in conjunction with all other contract drawings and specifications.
 This drawing is copyrighted and must not be reproduced in any format or disclosed to any third party without the written consent of Tuffin Ferraby Taylor LLP.

rev date details by

CLIENT The Bedford Estates
 PROJECT 29B Montague Street, London
 DRAWING Proposed Elevation - LGF Window

DRAWN
 SCALE @ A3 1:20
 DATE MAY 2016



PROJECT No. P03

DRAWING No. REV

Tuffin Ferraby Taylor LLP