

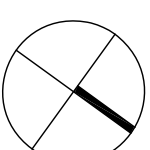


Disclaimer

This drawing should not be scaled.  
The contractor is to check all dimensions on site and inform the contract administrator/project manager of any discrepancies.  
All work is to comply in every respect with the Building Regulations, Codes of Practice and British Standards.  
This drawing is to be read in conjunction with all other contract drawings and specifications.  
This drawing is copyrighted and must not be reproduced in any format or disclosed to any third party without the written consent of Tuffin Ferraby Taylor LLP.

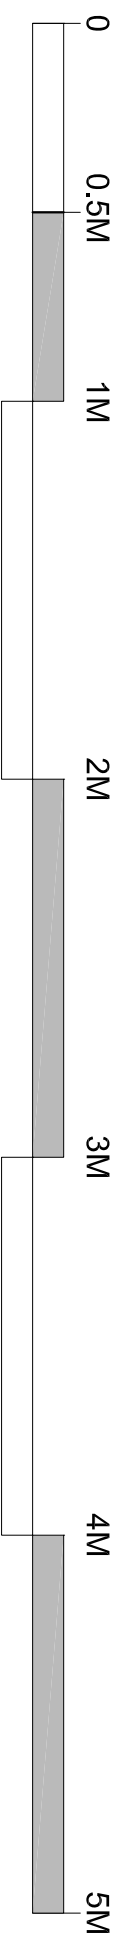

rev date details by

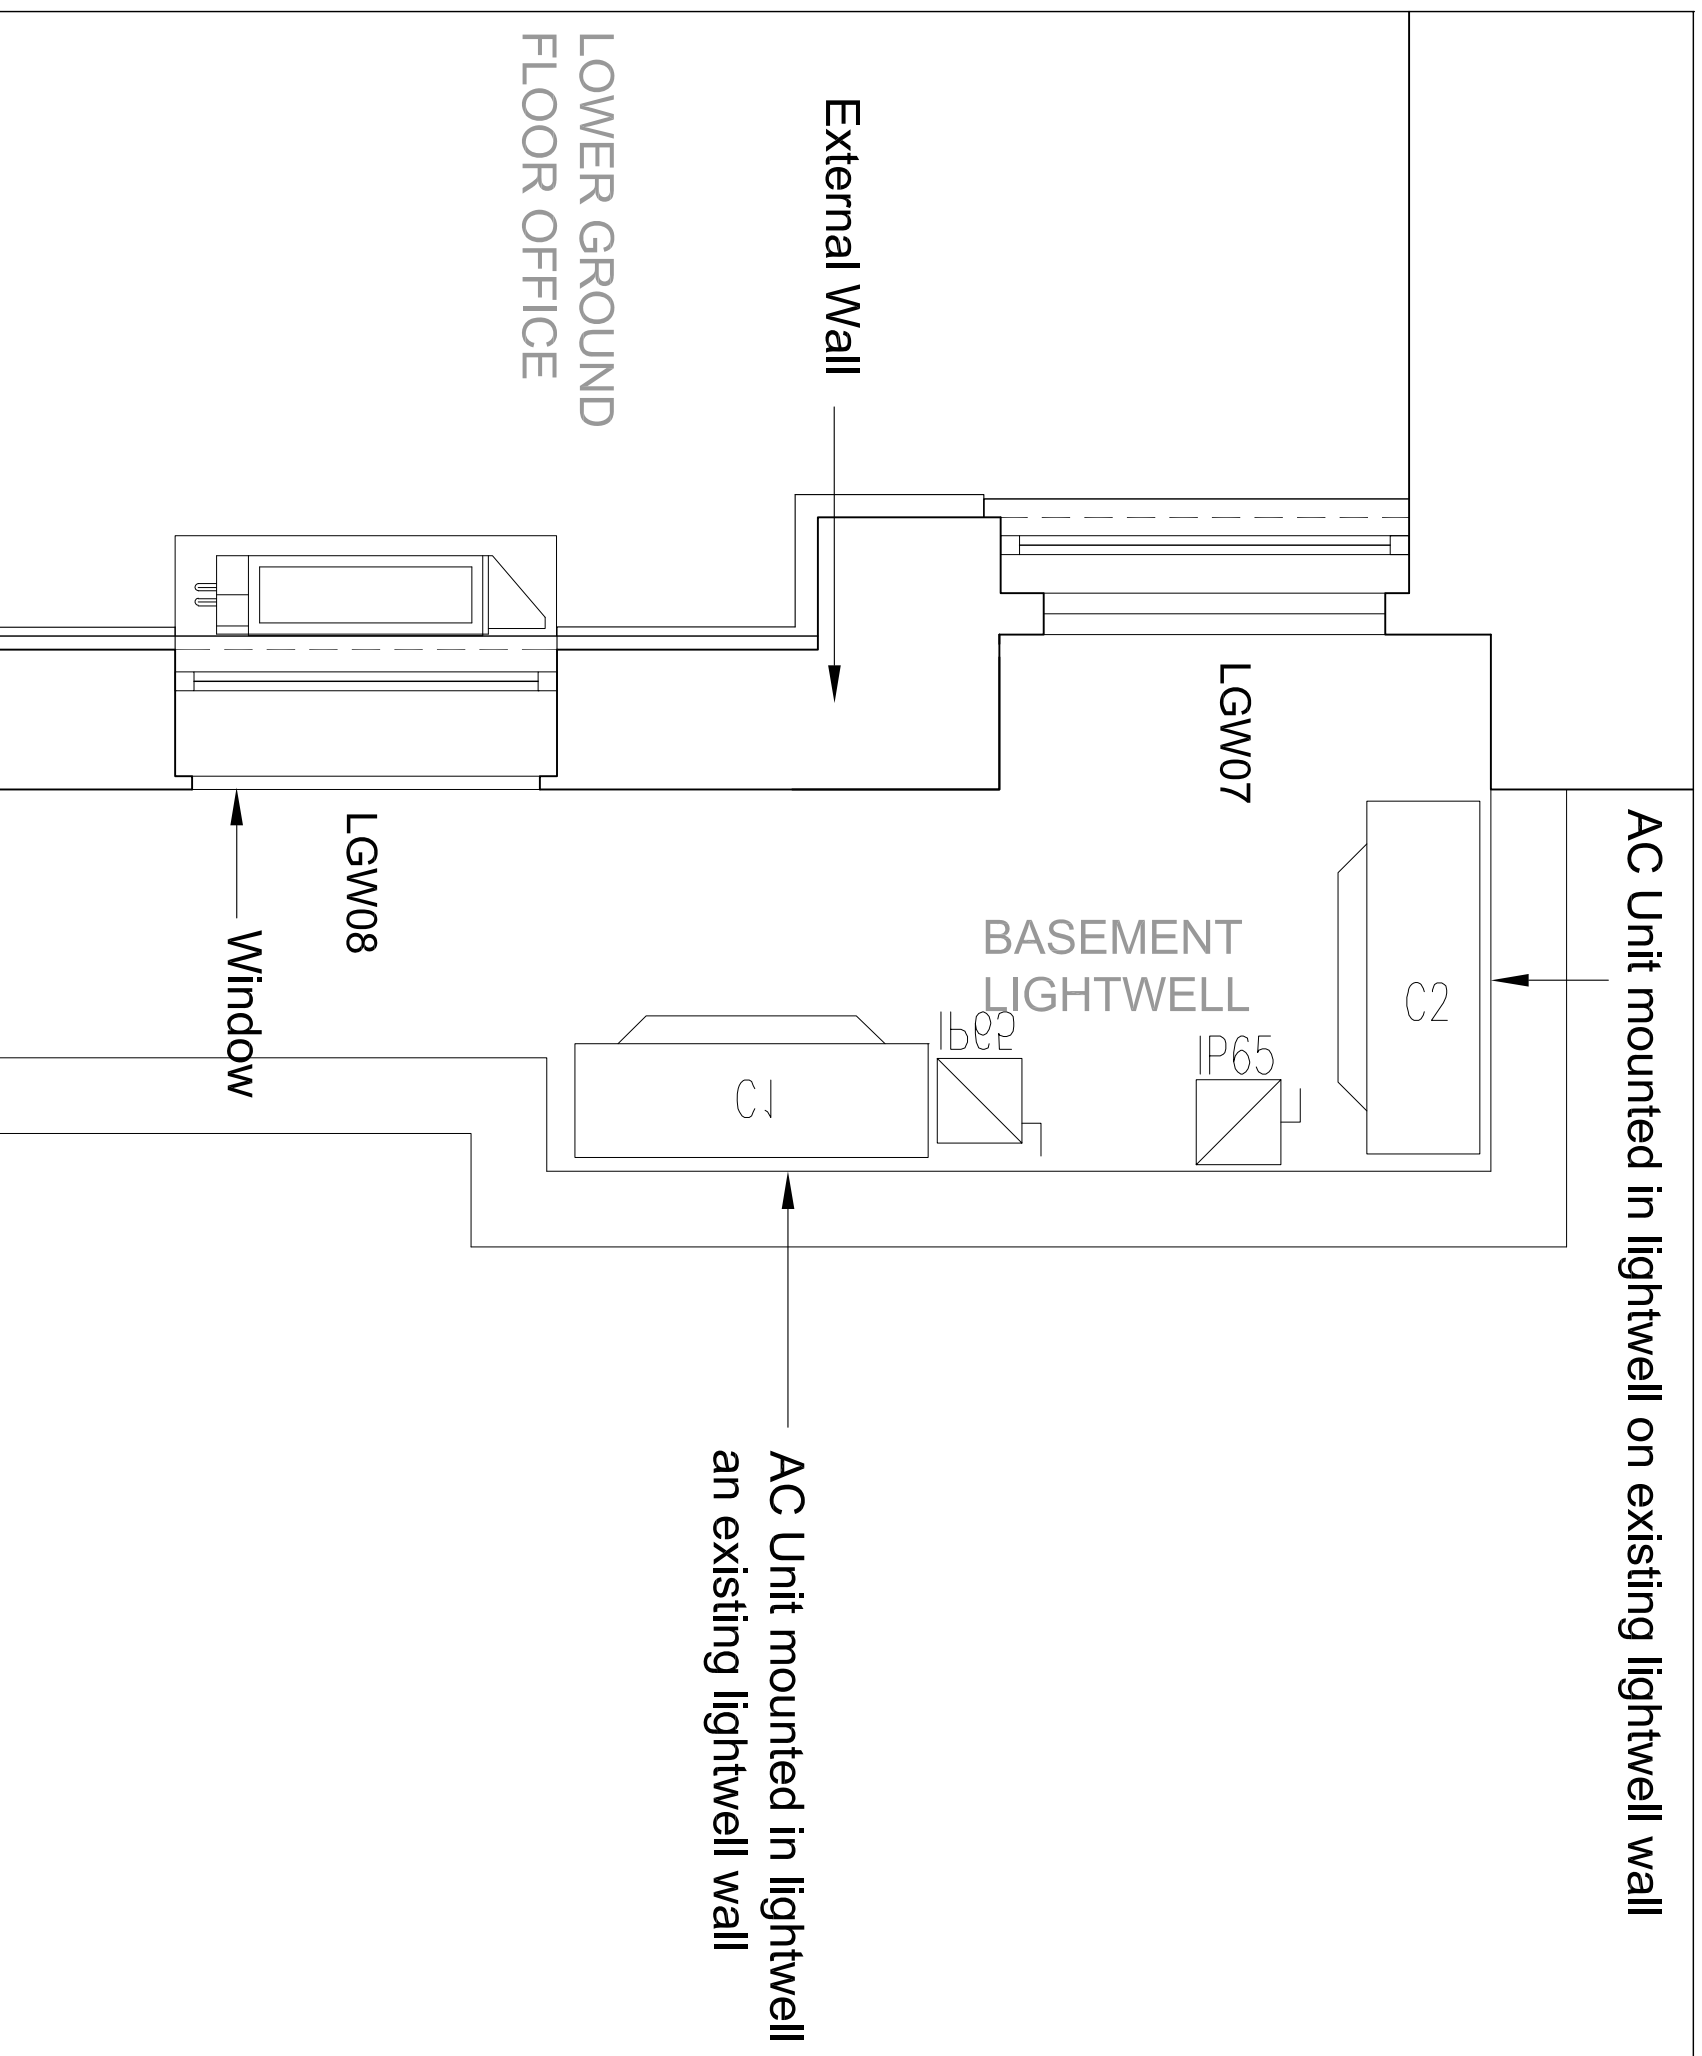

SCALE 1:20

CLIENT The Bedford Estates  
PROJECT 29B Montague Street, London  
DRAWING Lower Ground Floor - Proposed Lightwell Layout

DRAWN SCALE @ A3 1:20  
DATE April 2016



Tuffin Ferraby Taylor LLP

PROJECT No. DRAWING No. REV  
**P04**