


No. 85 Greencroft Gardens



No. 83 Greencroft Gardens

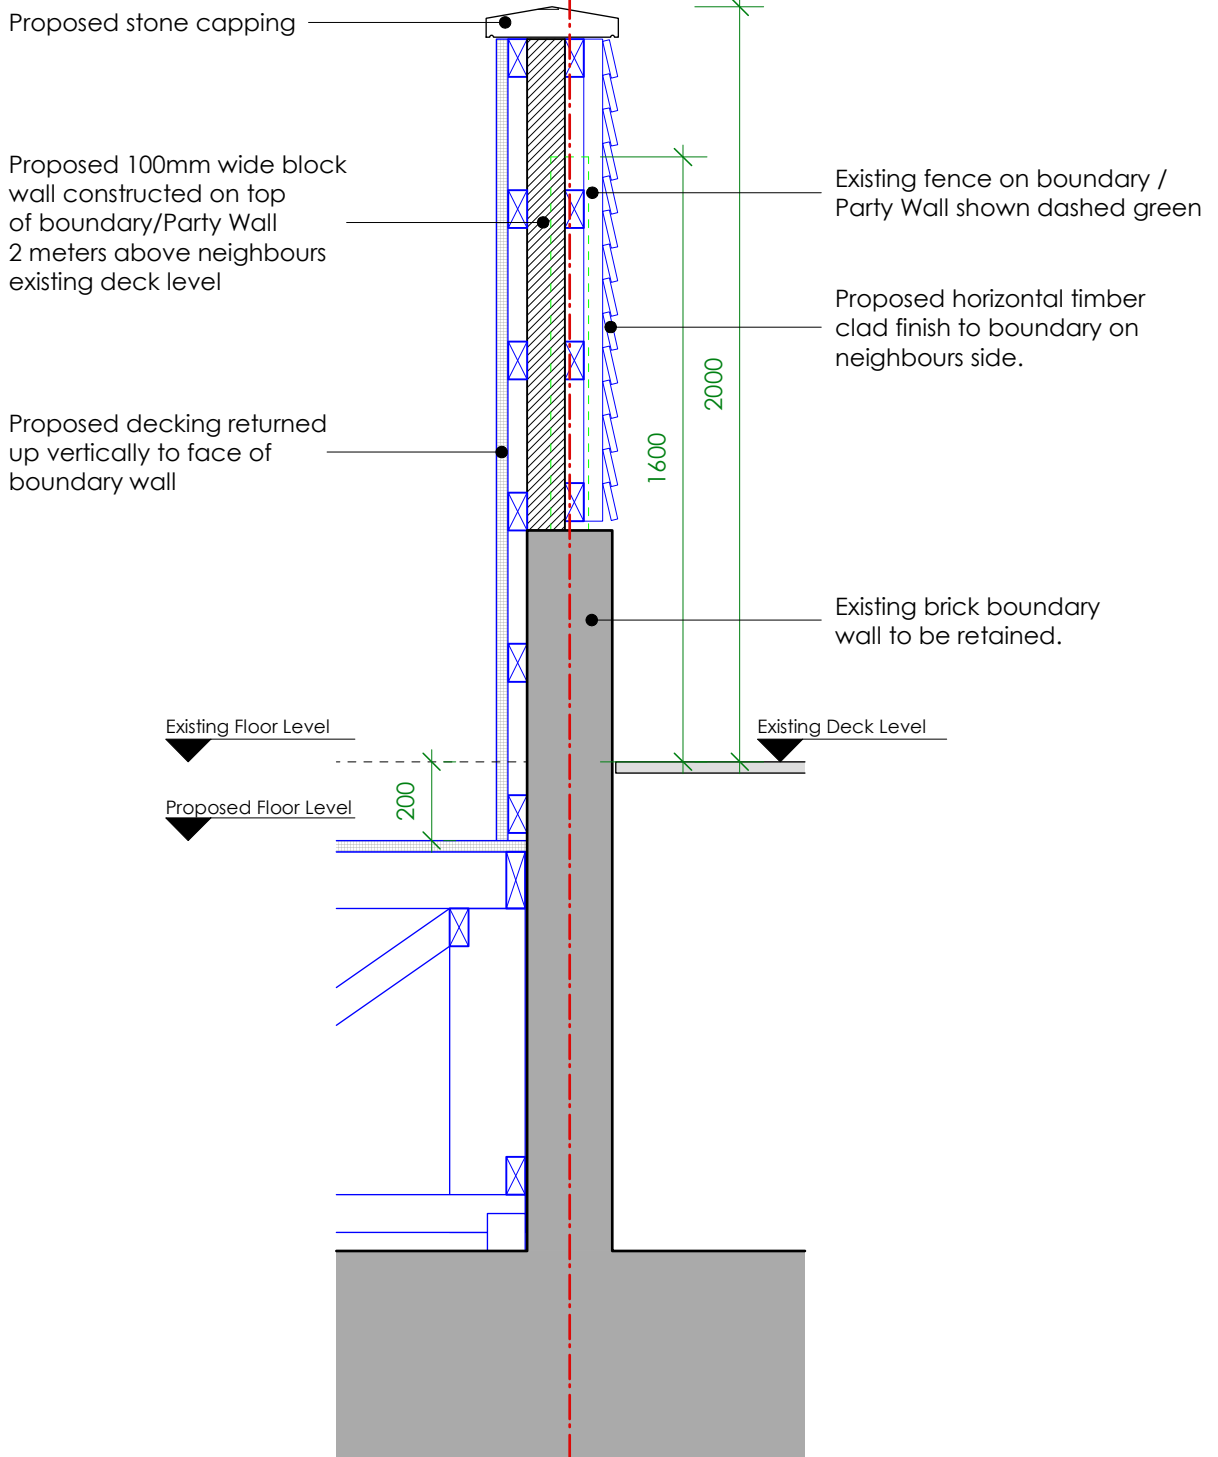

1
P-140

Proposed Boundary Wall Construction
scale 1:20 @ A4

PLANNING

 <p>INTERIORS ARCHITECTURE TECHNOLOGY</p>	<p>No. 5 St. John's Lane London EC1M 4BH T 020 7404 7771 F 020 7404 7772 www.healycornelius.com info@healycornelius.com <small>Terms & Conditions apply. Registered in England & Wales No. 5261828</small></p> 	Drawing Title: Proposed Boundary / Party Wall Construction		
		Client: Van Der Valk & de Bona	Scale: 1:20 @ A4	Date: 25 Apr. 2016
Job Title: Flat 1, No. 85 Greencroft Gardens, London NW6 3LJ		Drawing Number: 13-499-P-140		Rev: -