

LEGEND/NOTES

DO NOT SCALE OFF DRAWING
ALL DIMENSIONS TO BE CHECKED ON SITE

- = ROUTE OF REFRIGERANT PIPEWORK
- - - = ROUTE OF CONDENSATE DRAIN
- ☐ = WEATHERPROOF MAINS ISOLATOR
- RC = REMOTE CONTROLLER
- = AIR HANDLING UNIT
- ▨ = BEAM BELOW FALSE CEILING LINE
- = BEAM IN CEILING VOID
- = LOSSNAY HEAT RECOVERING DUCT
- = AIR CONDITIONING DUCT WORK
- = FRESH AIR DUCT WORK
- ⋈ = 200dia INSULATED FLEXIBLE DUCT
- SA = 4 WAY BLOW SUPPLY AIR DIFFUSERS
- RA = 600 x 600 RETURN EGGCRETE GRILLES

THIS DRAWING TO BE READ INCONJUNCTION WITH DWG No. H0203/2, /3, /4 & /5

REV	AMENDMENT	DATE

© This design and drawing is the property of HUGGINS & SQUIRE LIMITED and must not be copied in any form or passed on to any third party without prior permission in writing from HUGGINS & SQUIRE LIMITED.



incorporating Chiltern Environmental Services
39 Watford Metro Centre, Tolpits Lane, Watford,
Herts WD18 9YE
Tel: 01923 228225 Fax: 01923 227505
Email: info@hugginsandsquire.co.uk


CONTRACT
**44 WICKLOW STREET
LONDON WC1**

TITLE
**BASEMENT
AIR CONDITIONING**

DRWG. NO.	DRAWN	O.L.
H0301/1	DATE	JAN 03
	SCALE	1:50 (A1)

REFRIGERANT PIPEWORK AND CONDENSATE DRAIN RISES TO ABOVE

DUCTWORK RISES TO ABOVE

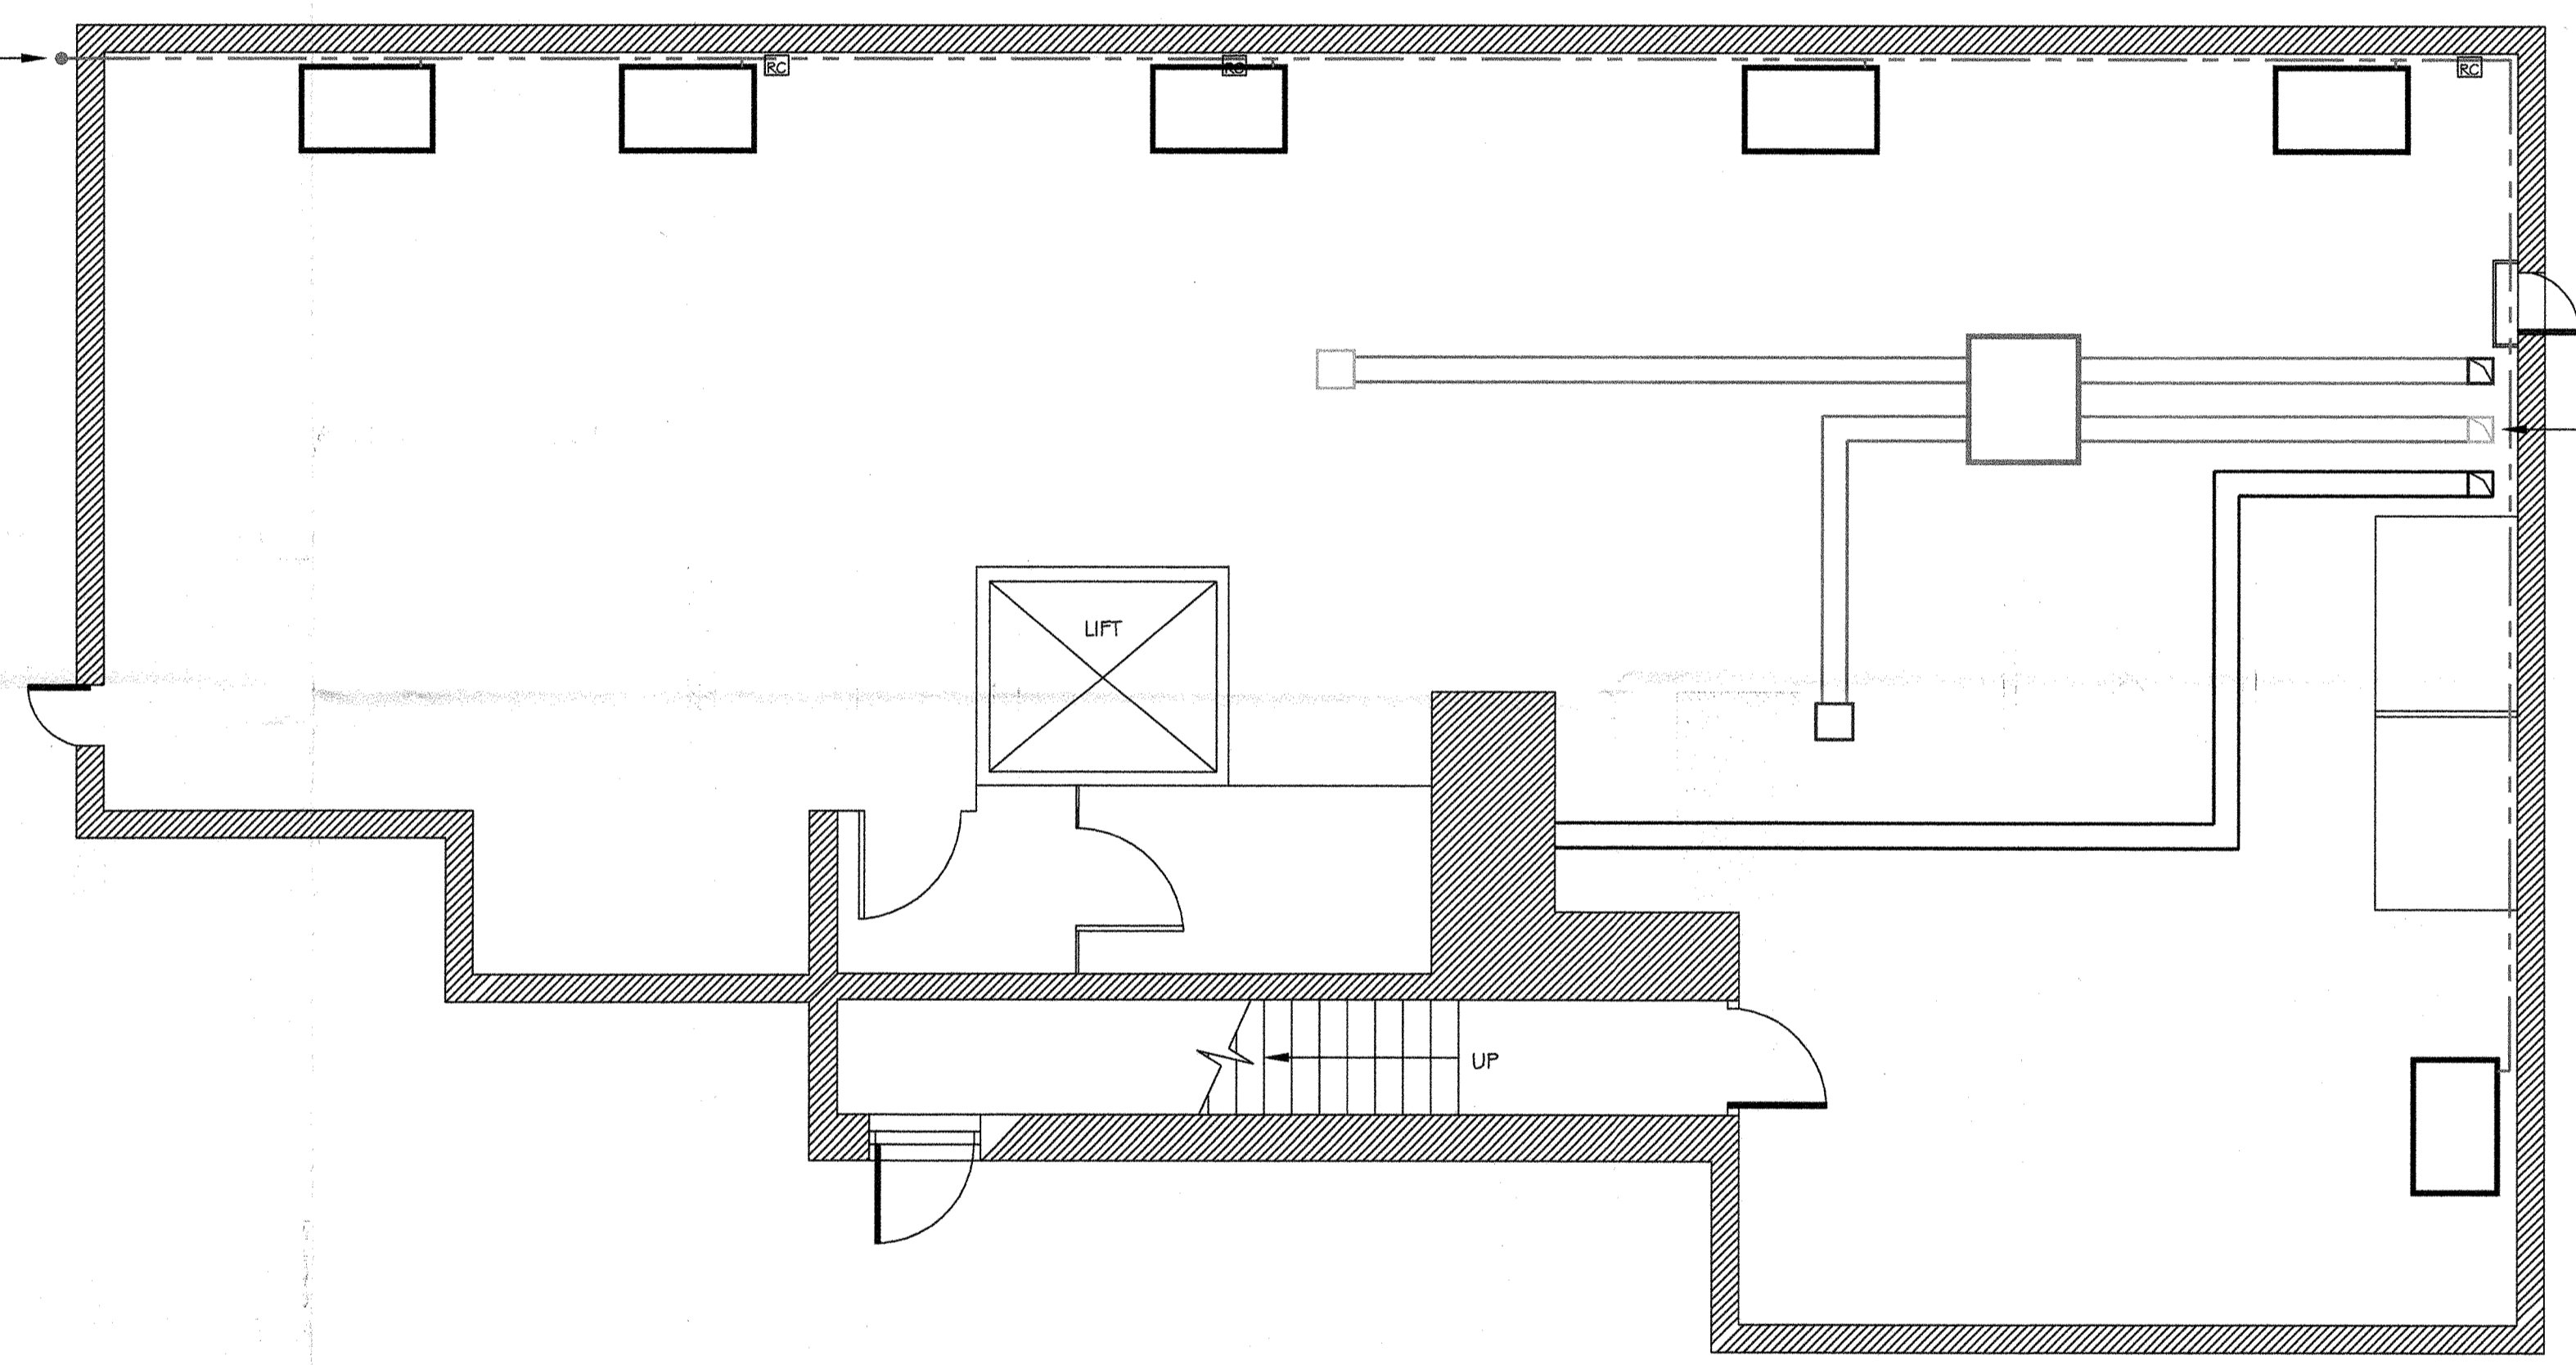

WHERE TRAY IS TO BE REMOVED OR RAISED, THE FIRE ALARM CABLES, ANY MAINS CABLES OR ANY SERVICES NOT SERVING THE A/C EQUIPMENT ARE TO BE RE-ROUTED BY OTHERS

WHERE DRAWING SHOWS TRAYS & DUCTING PASSING UNDER BEAMS (TO BE BOXED IN) IT MAY BE POSSIBLE TO PASS OVER BEAMS IF HOLES MADE BY OTHERS