


SECTION 1 AT PARTY WALL WITH SALVATION ARMY

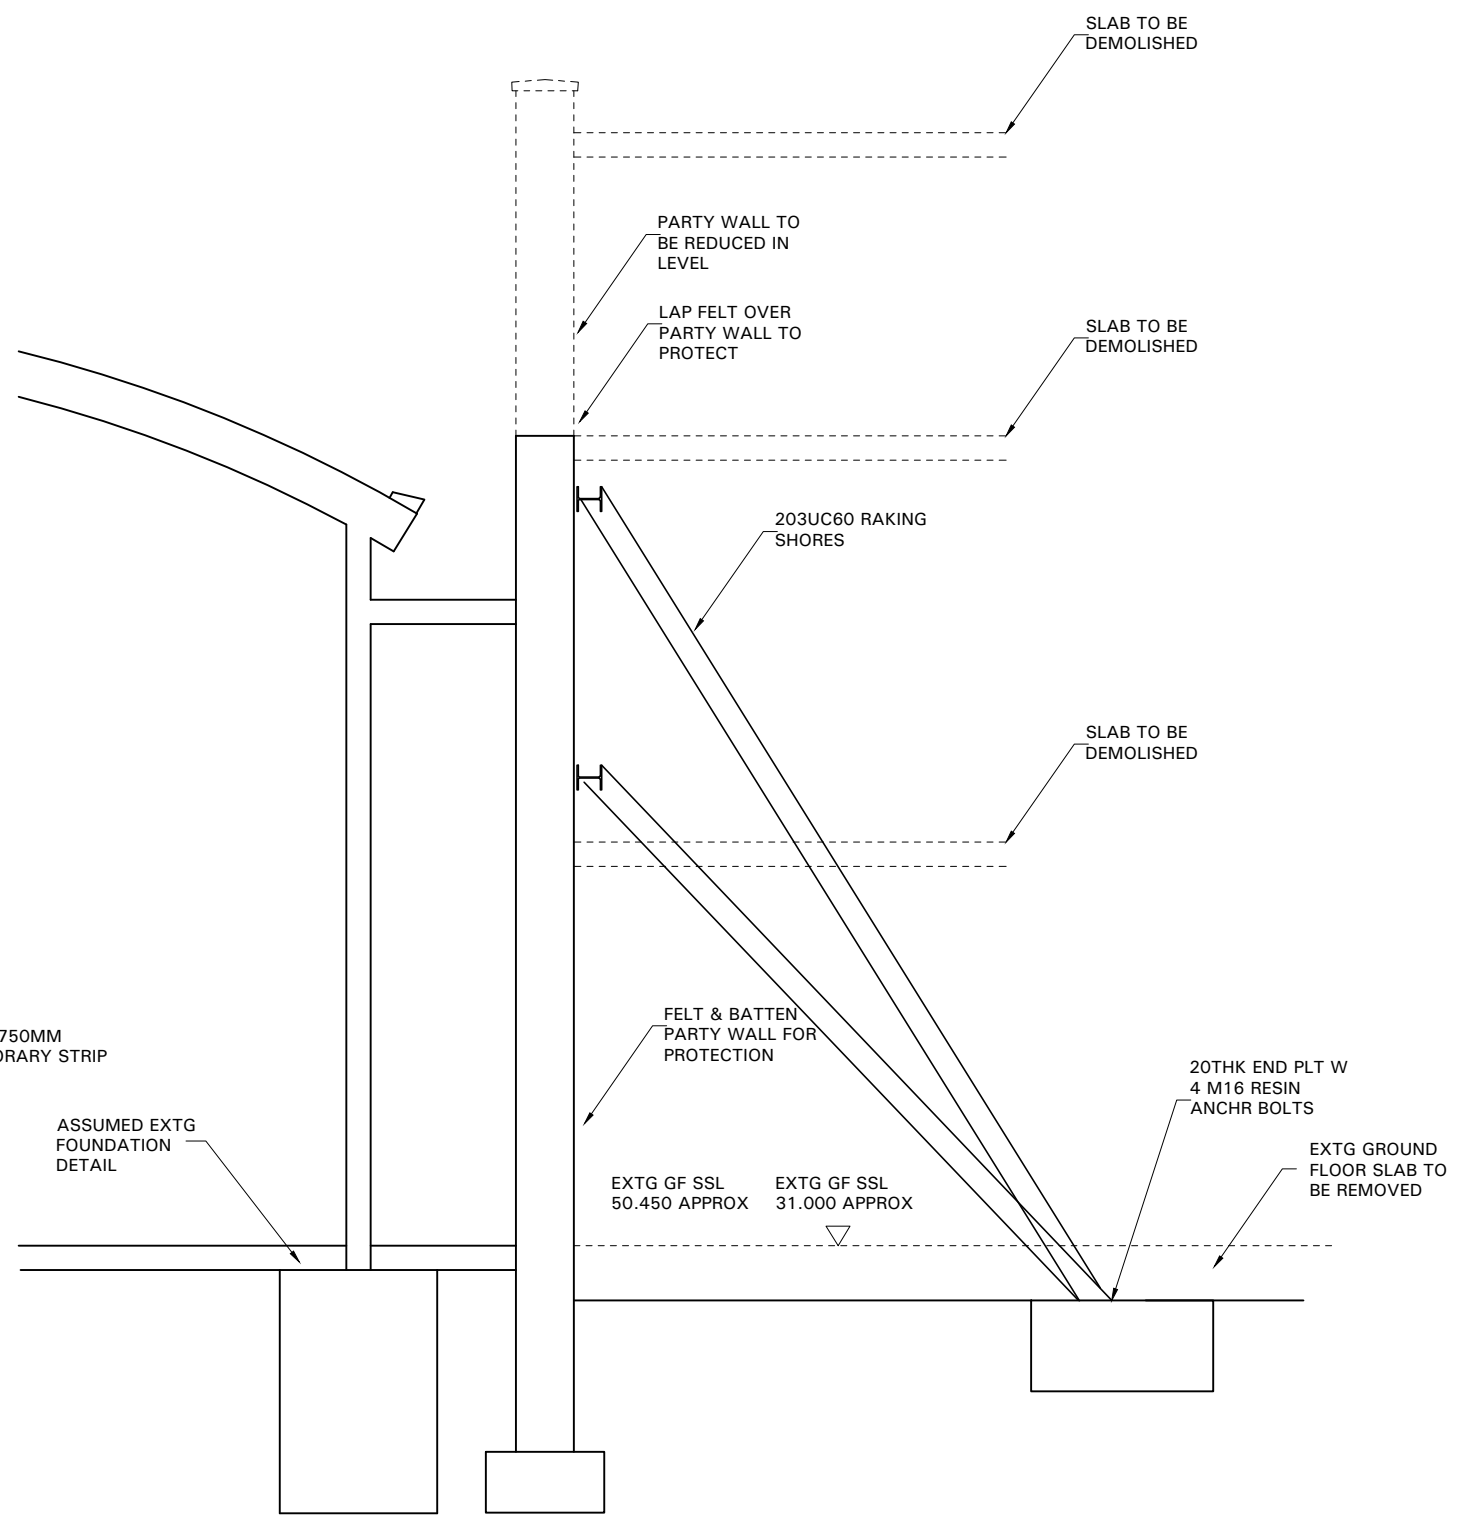

SECTION 2 AT PARTY WALL WITH SALVATION ARMY