
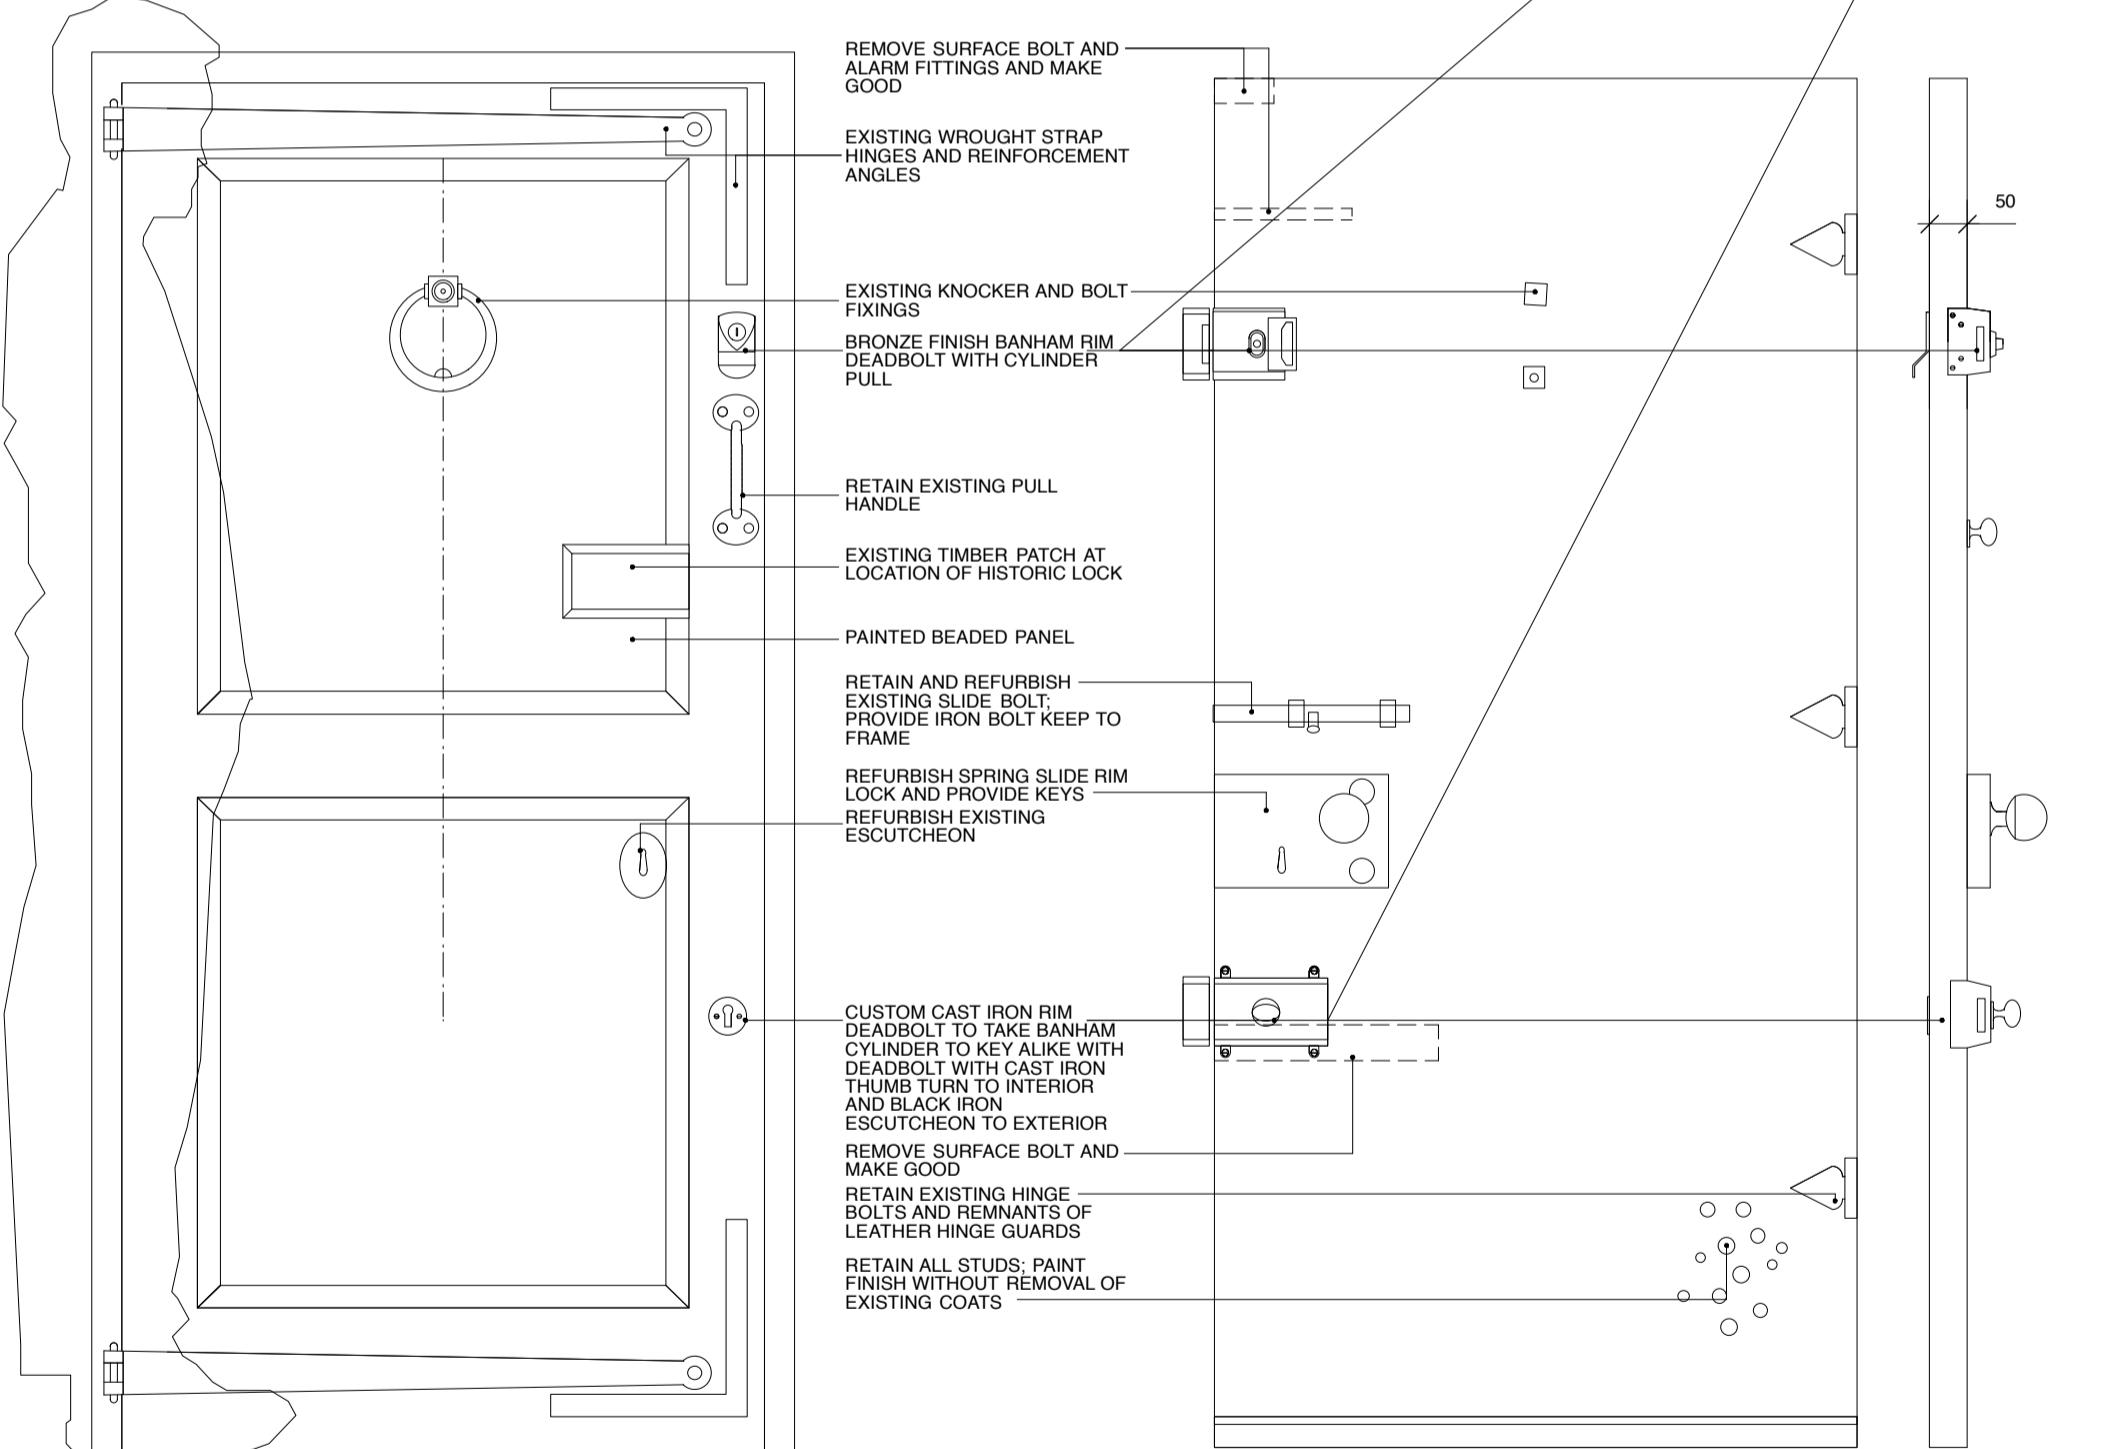
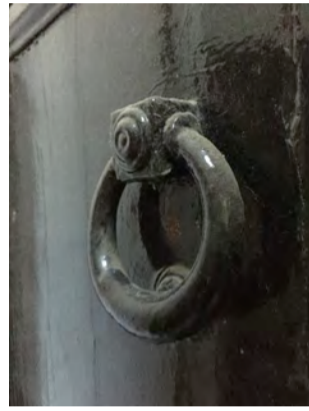
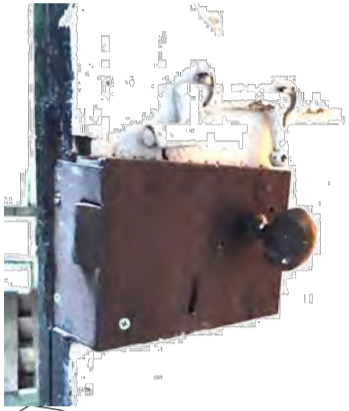


LOCATION PLAN
1:200

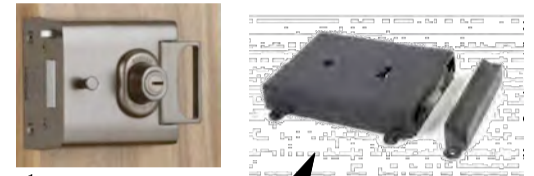

EXTERIOR ELEVATIONS
1:10

INTERIOR (FRAME NOT SHOWN)

EDGE