


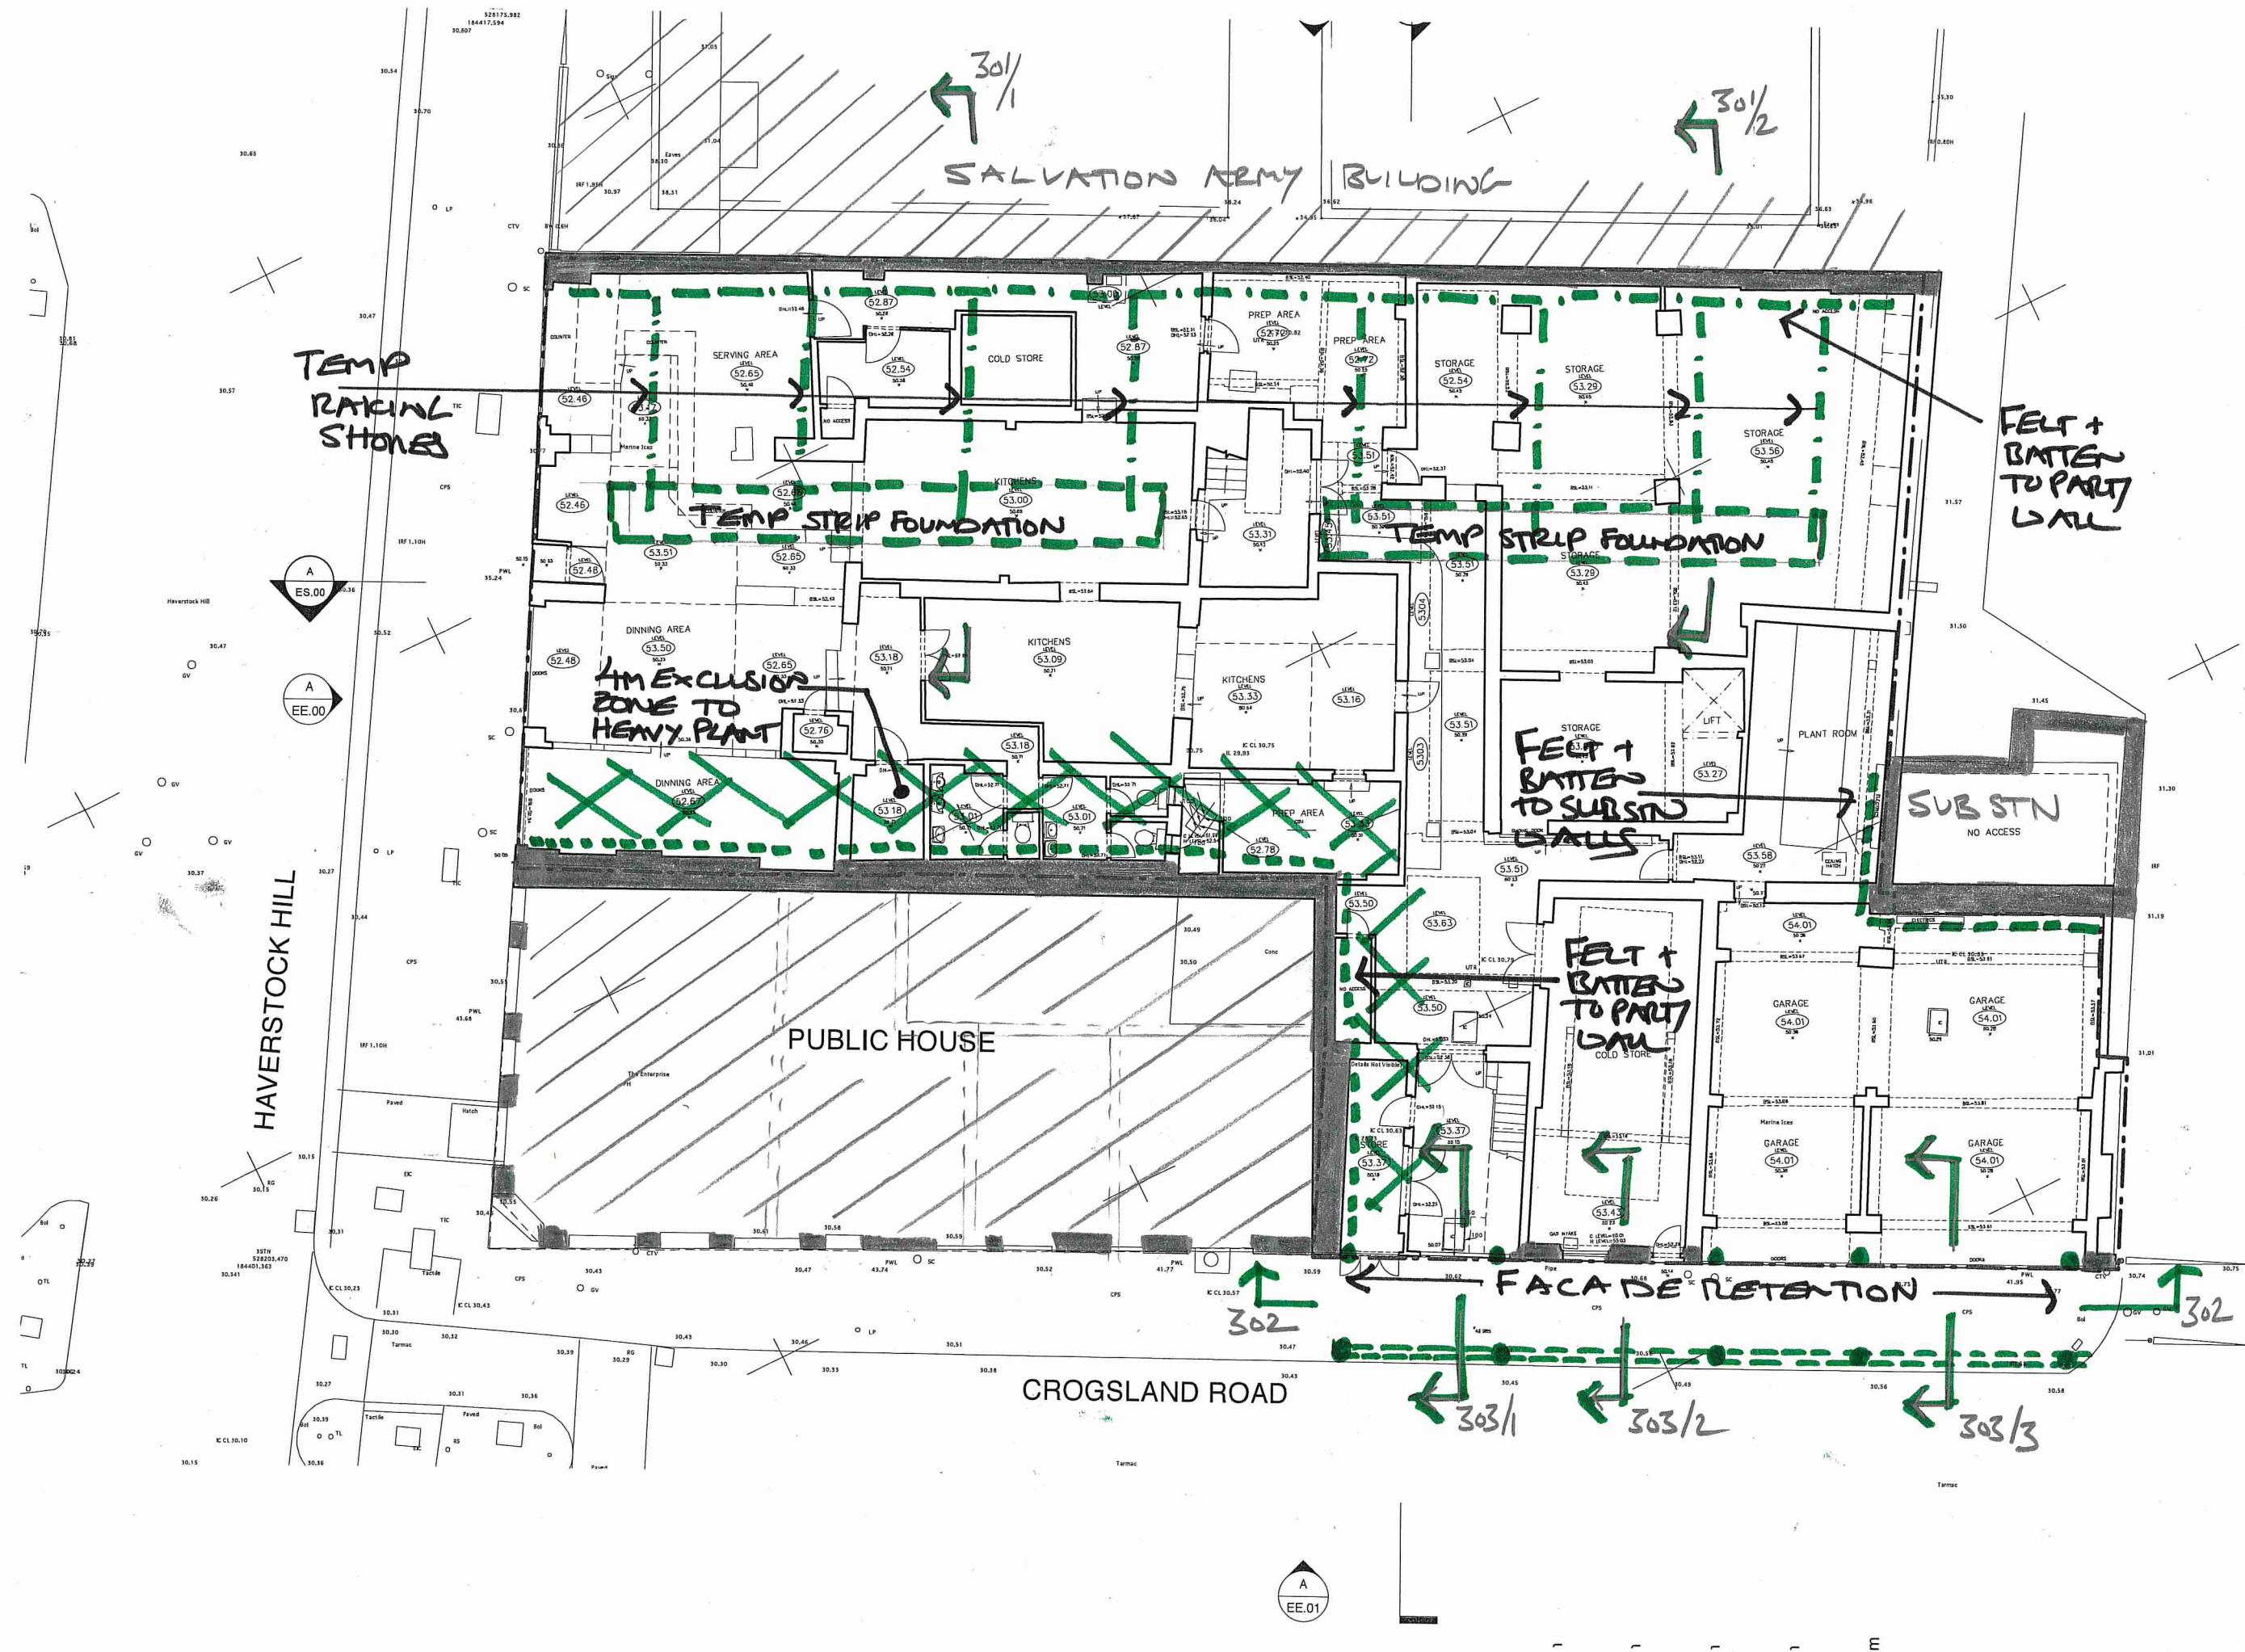

MBP	Michael Barclay Partnership			
	consulting engineers			
	105-109 Strand London WC2R 0AA			
	T 020 7240 1191 F 020 7240 2241			
Job Title		Job Number	Sheet Number	Revision
MARINES ICES		6700	300	-
Calculation/sketch Title		Date	Author	Checked
DEMOLITION		MAY16	AB	
TEMP WORKS + PROTECTIONS PLAN				
E london@mbp-uk.com				

Michael Barclay Partnership LLP is a Limited Liability Partnership registered in England and Wales - Reg No OC 325164 - Registered address 105-109 Strand London WC2R 0AA