



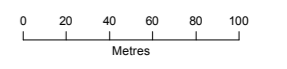

THIS DRAWING MAY BE USED ONLY FOR THE PURPOSE INTENDED AND ONLY WRITTEN DIMENSIONS SHALL BE USED

- Land within Applicant's Ownership
- Application Boundary

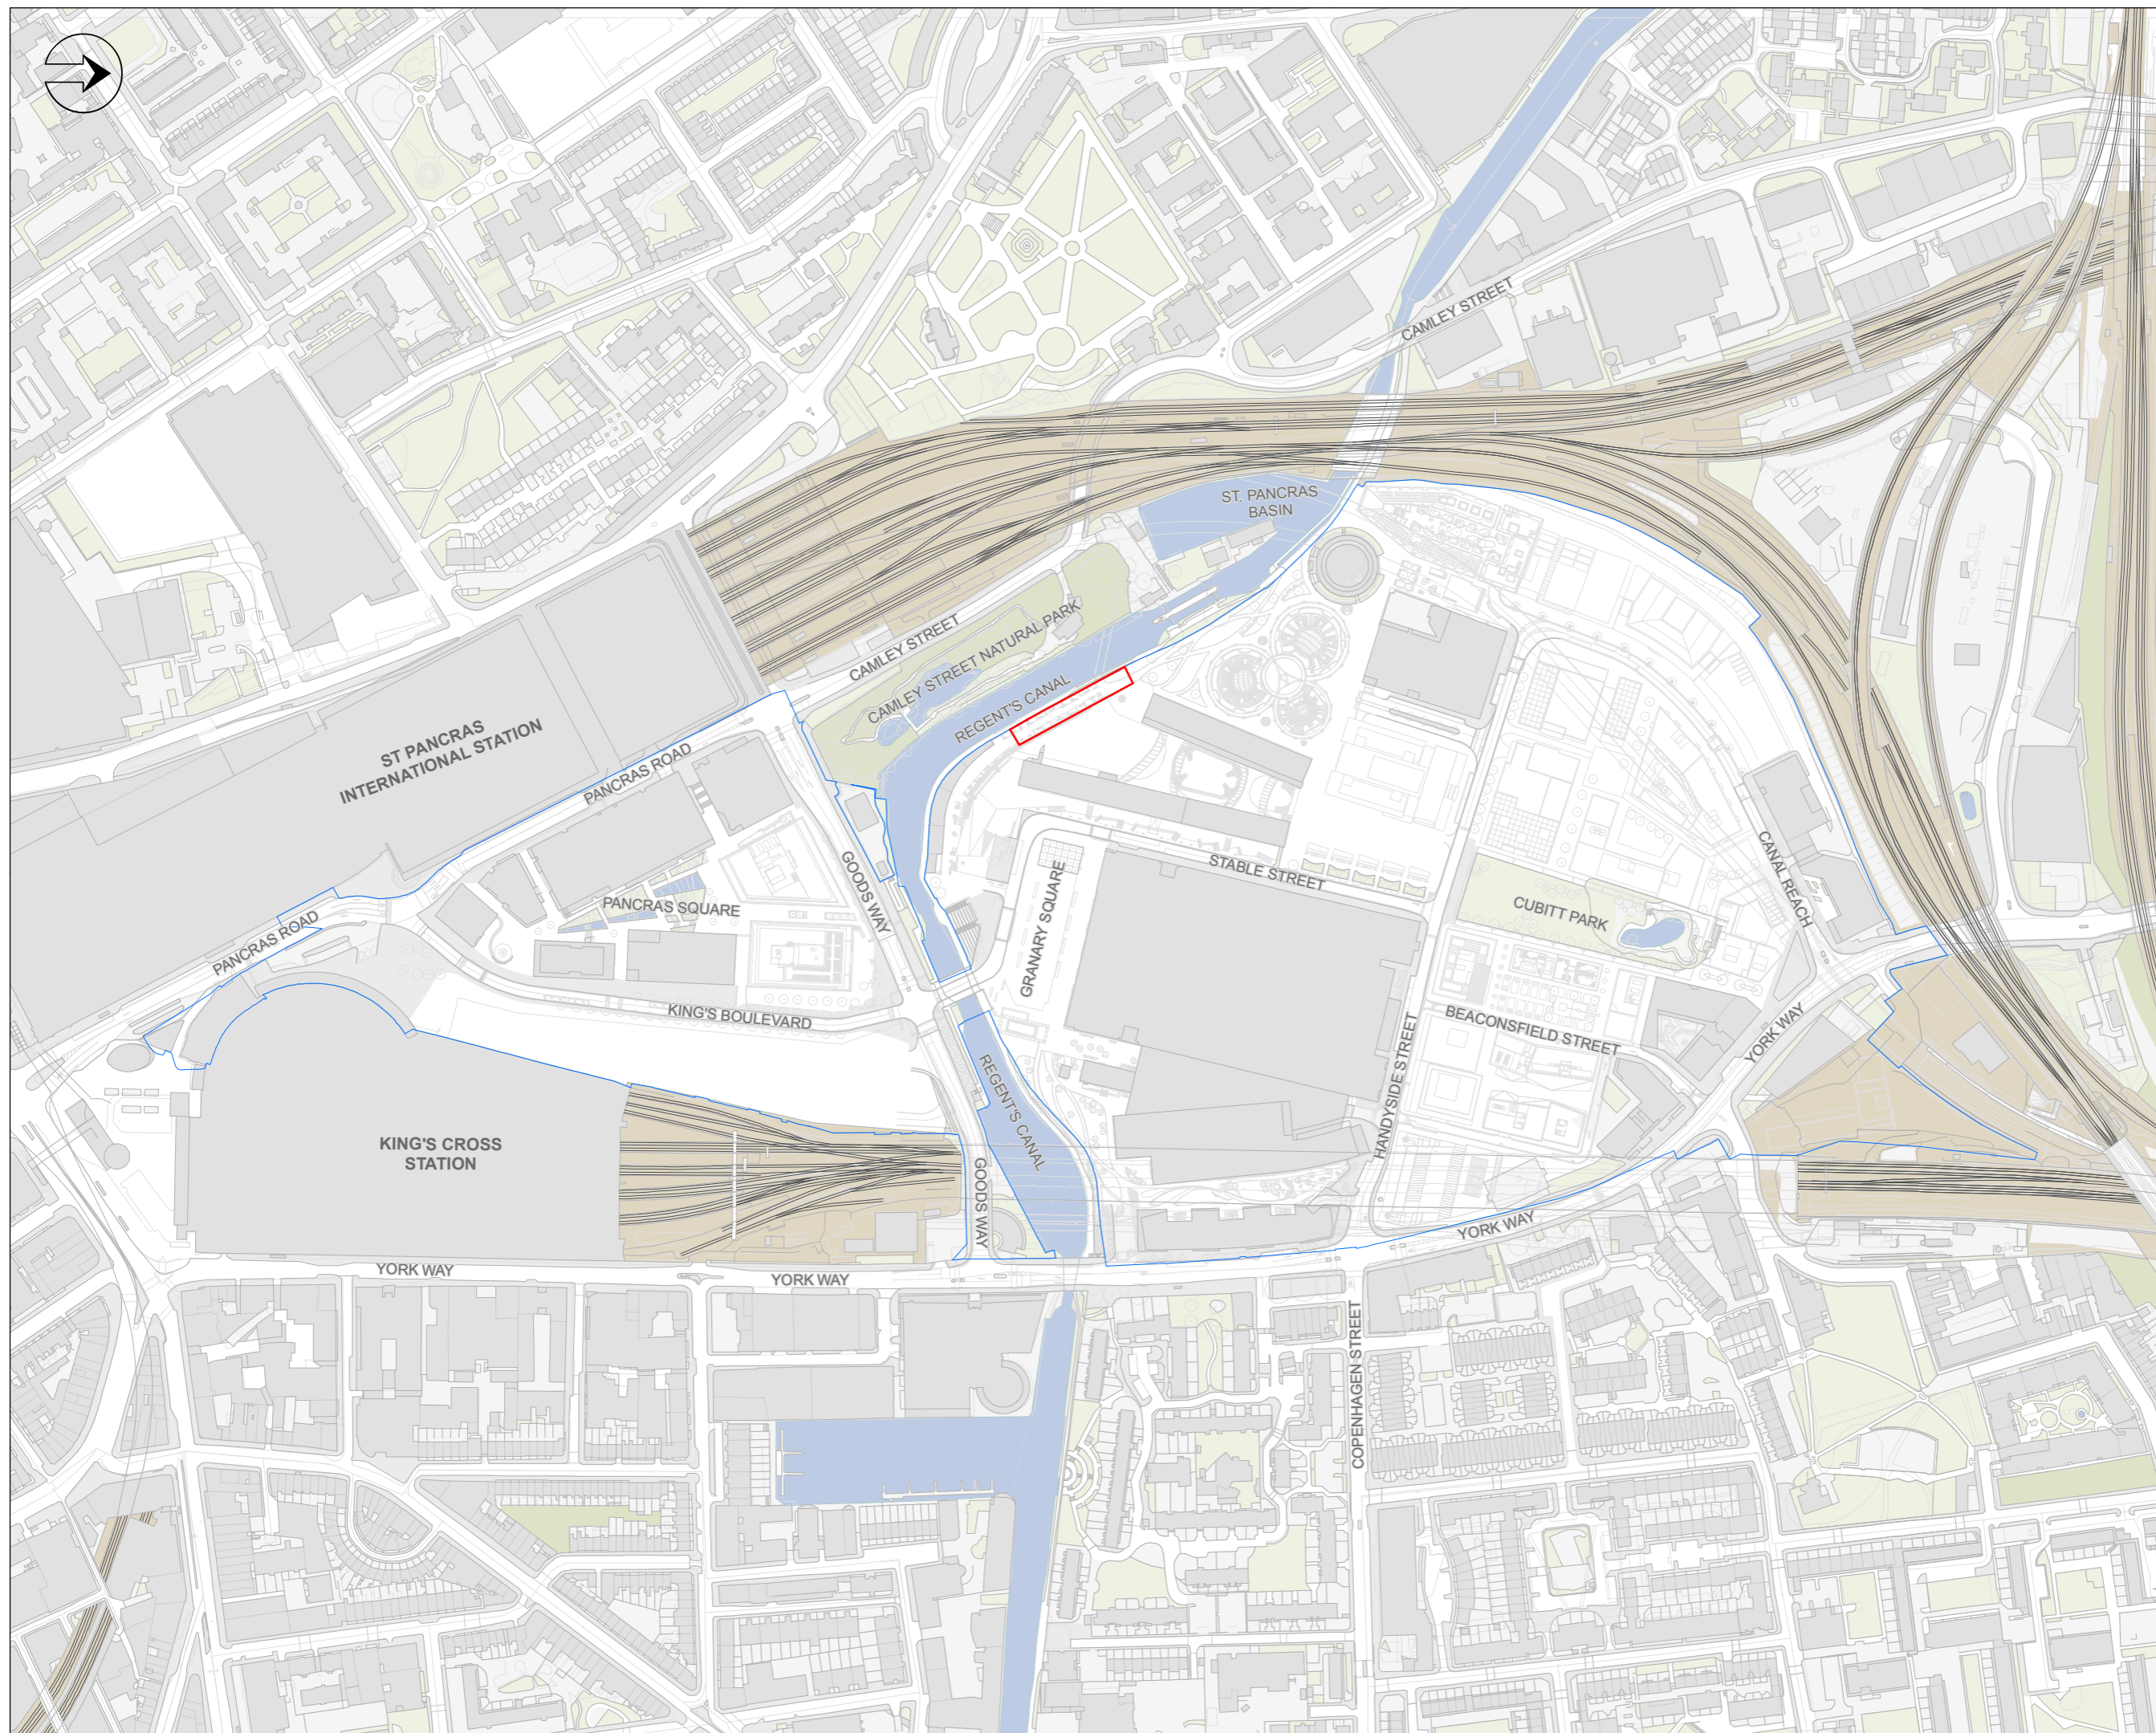

Copyright
 This map is reproduced from Ordnance Survey material with the permission of Ordnance Survey on behalf of the Controller of Her Majesty's Stationary Office.
 © Crown copyright and database rights 2014
 Ordnance Survey 100053954.

Revision Details	By	Date	Suffix

Drawing Status: **FOR APPROVAL**

Job Title: **King's Cross**

Drawing Title: **LOCATION PLAN
COAL DROPS YARD**

Scale at A3: **1:3,500**

Drawn: AD	Approved: LAW
Stage 1 check: 	Stage 2 check:
Originated: 	Date: 20/04/2016

ARGENT (Property Development) Services LLP
 Argent (Property Development) Services LLP
 4 Stable Street
 London, N1C 4AB
 T: +44 (0) 20 3664 0200

Drawing Number: **KXC-PLAN-PLAP-21-A-P01** Rev: **P01**