


Rev	Notes	By	Checked	Date

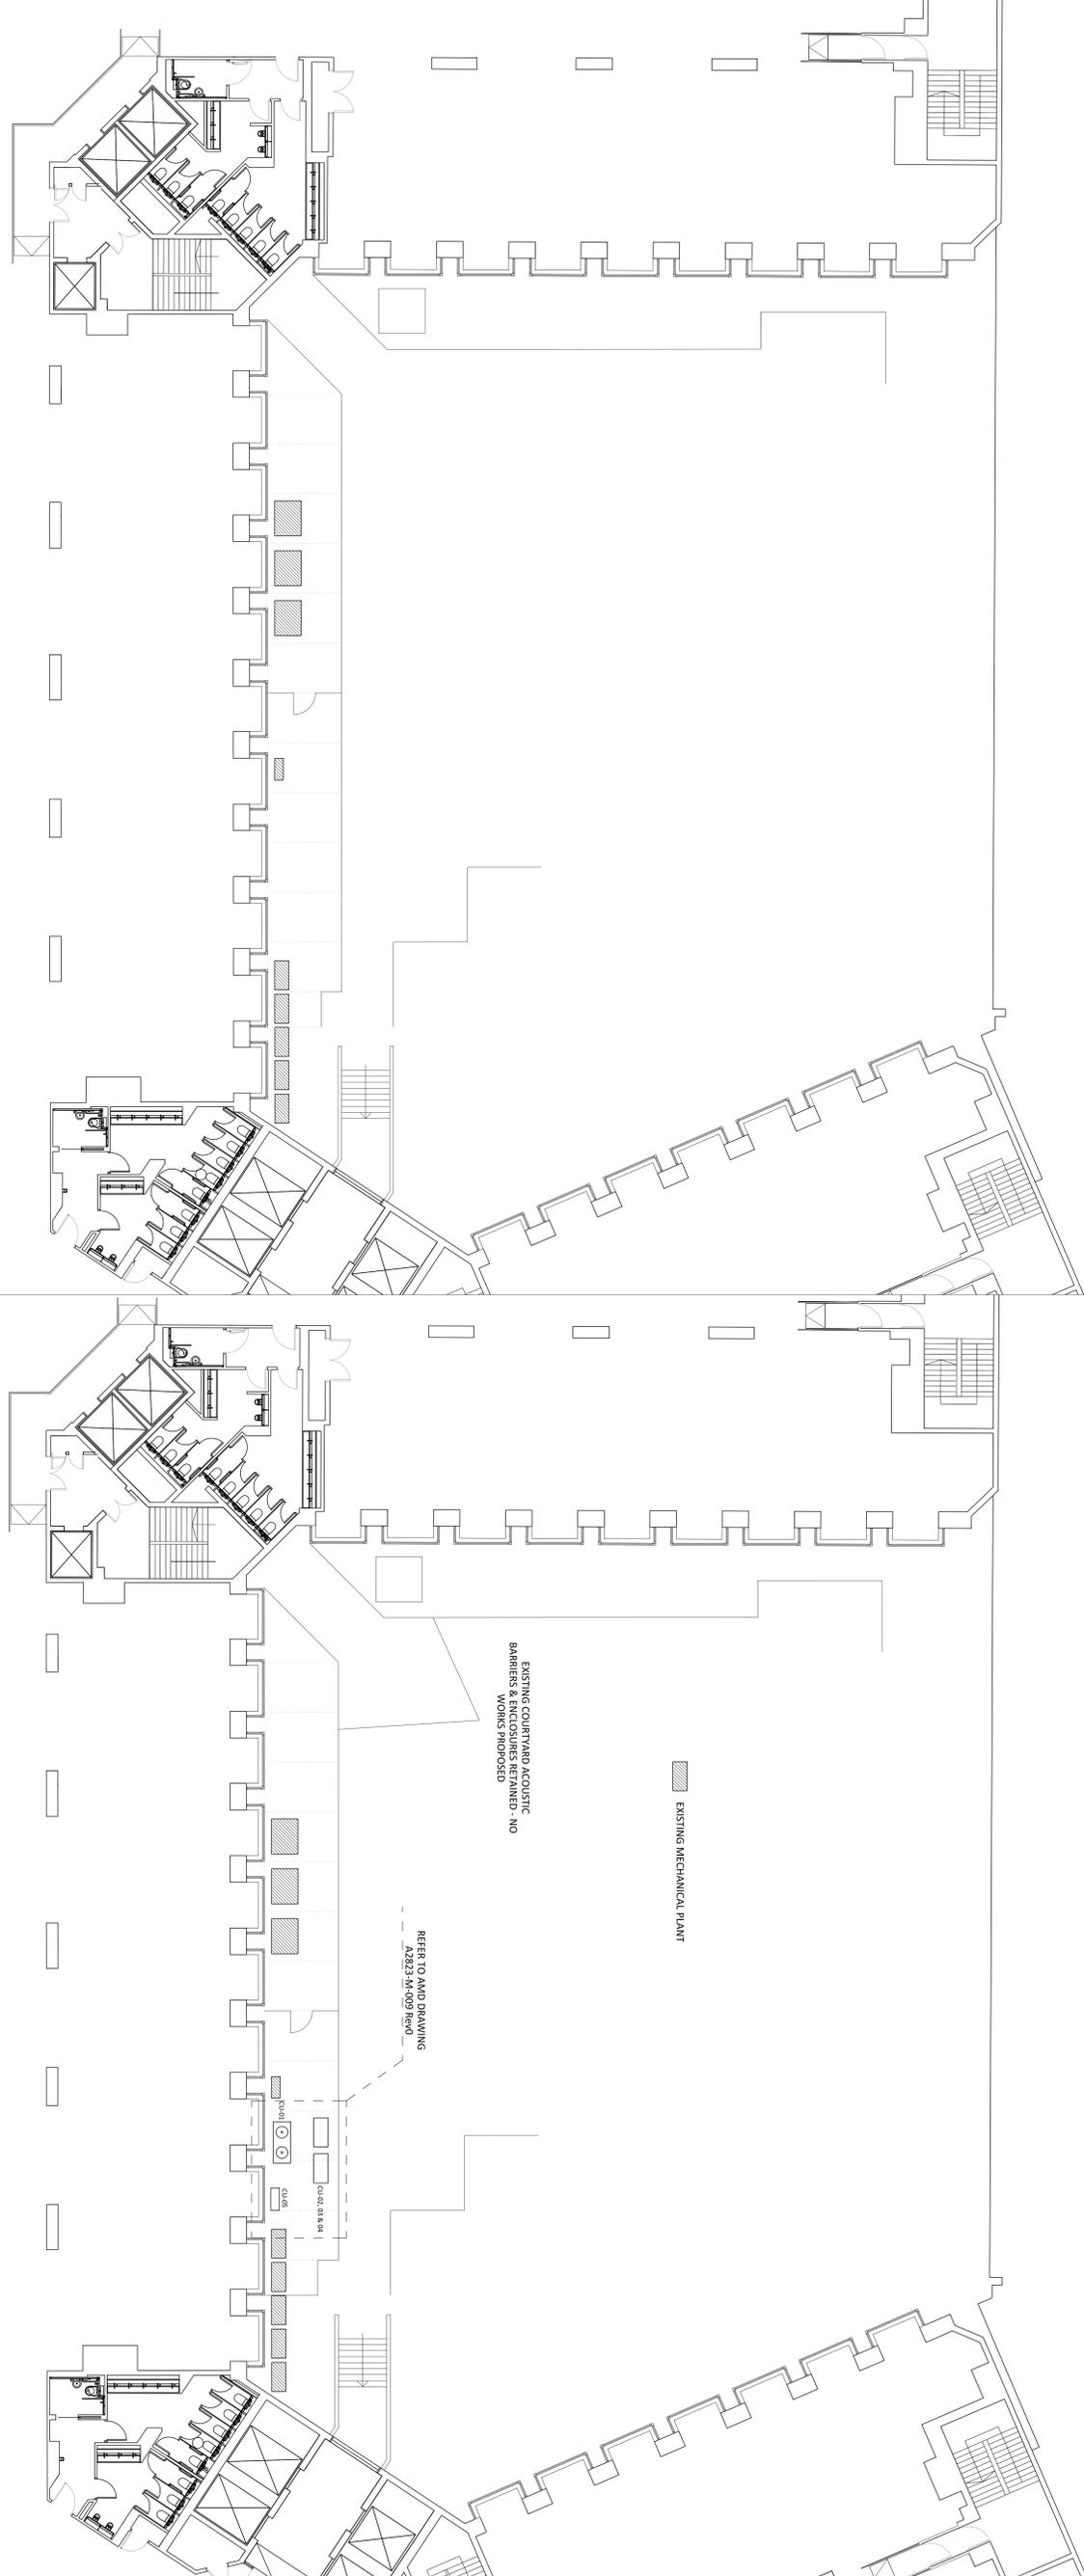

001
 DLCO06
 A-GA-01
 General Arrangement - EXISTING
 Scale 1:100@A1

002
 DLCO06
 A-GA-01
 General Arrangement - PROPOSED
 Scale 1:100@A1



realys
 40 Gresham Street
 London
 EC2A 3DF
 www.realsys.com

trainline

FOR INFORMATION ONLY

Project	720 KENBURN	Project Number	DLCO06
Client	720 KENBURN	Client	
Drawing Title	GENERAL ARRANGEMENT - EXISTING & PROPOSED PLANT		
Drawn By	NT	Scale @ A0	1:100 @ A0
Drawn By	17/05/2016		
Drawing No	DLCO06-A-GA-01	Revision	1