



TOP VIEW

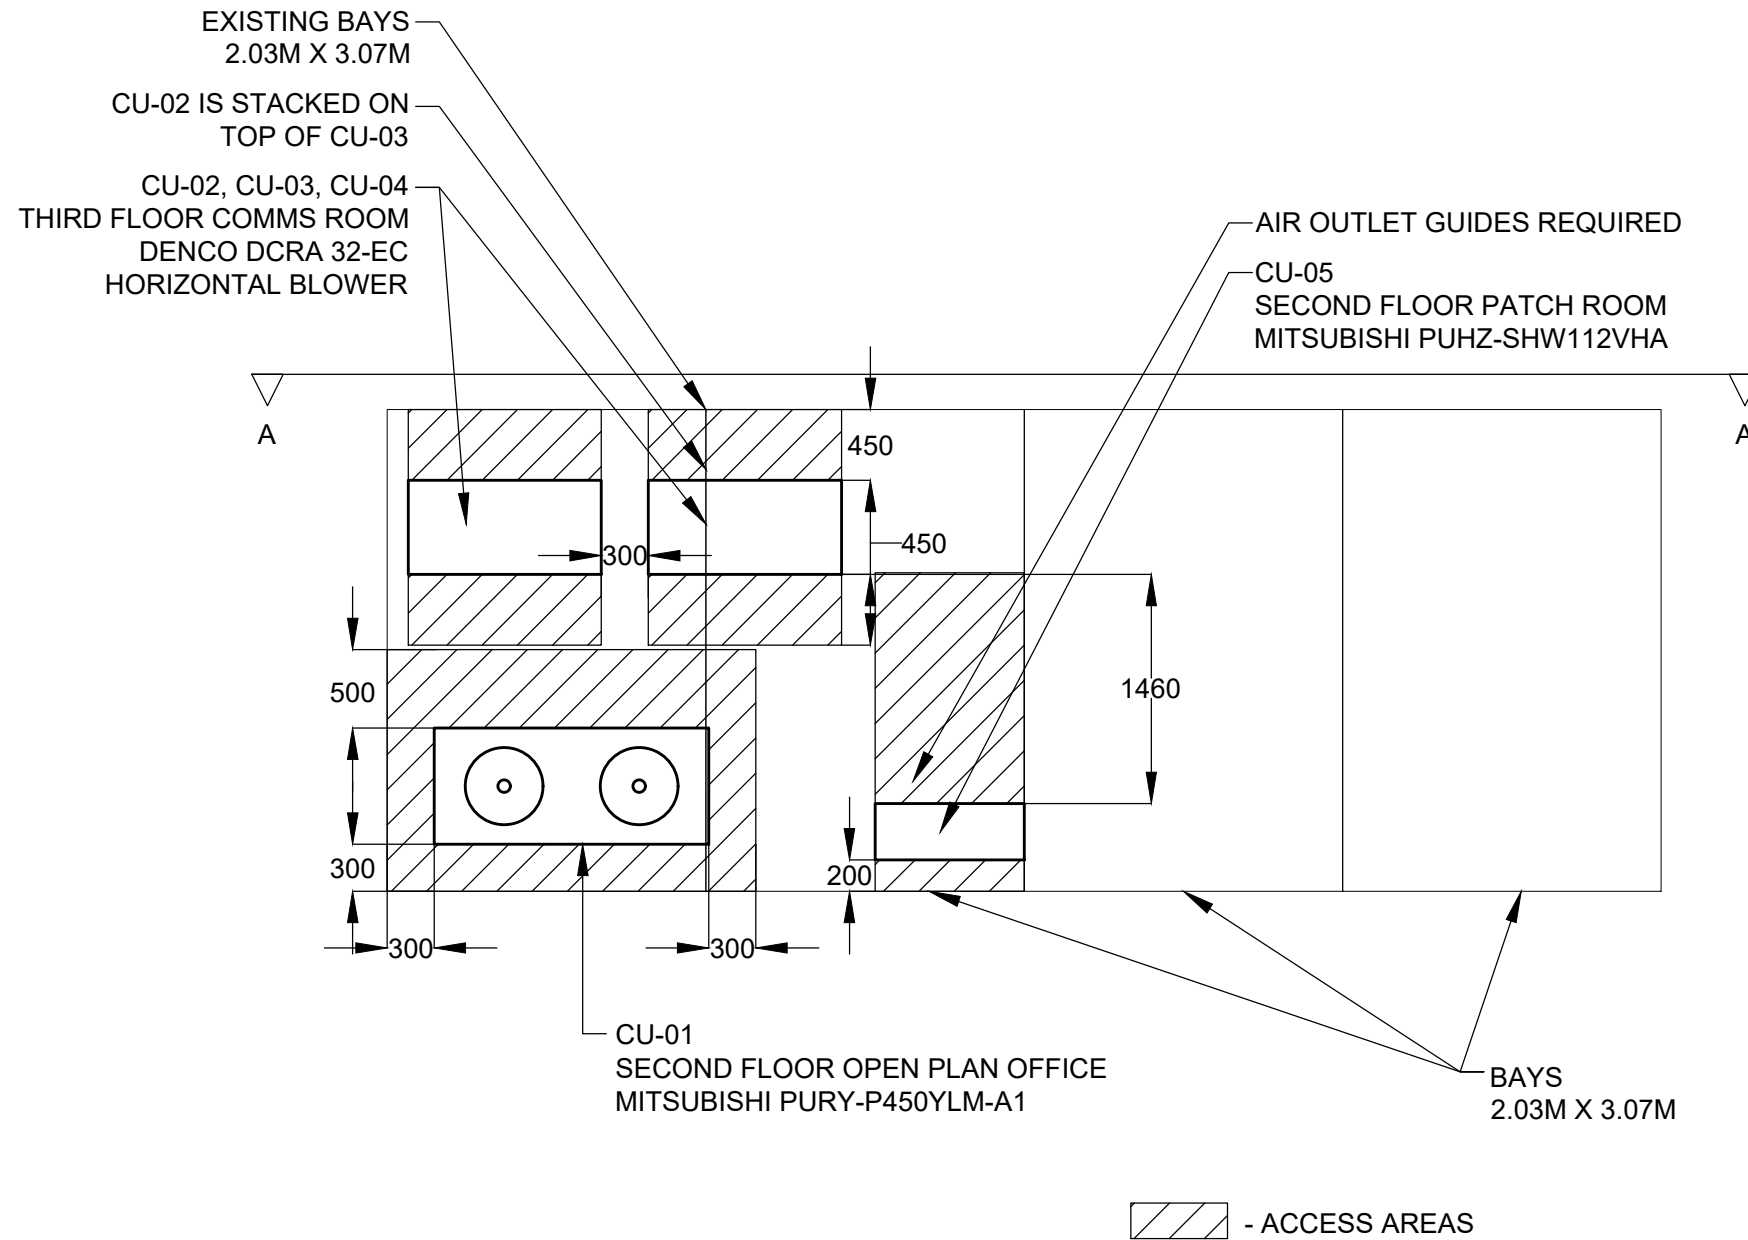

VIEW A-A

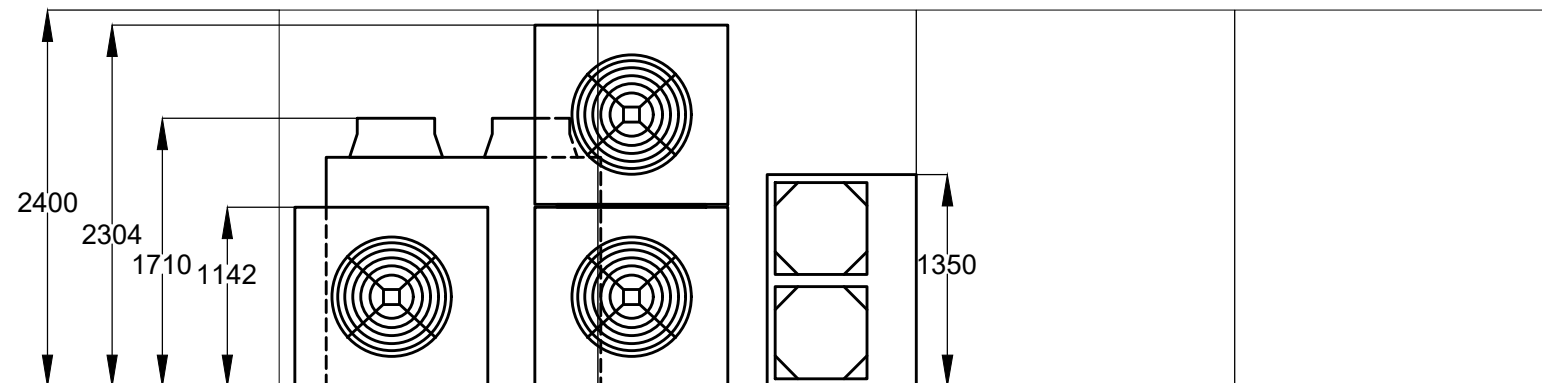

NOTES

TO BE READ IN CONJUNCTION WITH ALL OTHER PROJECT DRAWINGS, REPORTS AND SPECIFICATIONS.

DO NOT SCALE FROM DRAWINGS. ALL DIMENSIONS TO BE CONFIRMED ON SITE.

ALL PLANT AND EQUIPMENT POSITIONS AND DISTRIBUTION SERVICE RUNS ARE INDICATIVE AND APPROXIMATE. EXACT POSITIONS TO BE DETERMINED ON SITE.

0	18/05/2016	PSH	Issued For Approval	GE	DP
REV	DATE	BY		CHK	APD

STATUS	STATUS TEXT
--------	-------------

CLIENT

PROJECT

120 HOLBORN

TITLE

PROPOSED CONDENSER LAYOUT

Jupiter House
Orbital One
Green Street Green Road
Dartford, Kent
DA1 1QG
Tel: 01322 842200
Fax: 01322 842219

DRAWN PSH	CHECKED GE	APPROVED DP
SCALE 1:50 @ A3	DATE 18/05/2016	
PROJECT No. A2823	DRAWING No. M009	REV. 0