




EXISTING LOWER GROUND TERRACE ROOM - ELEVATION A

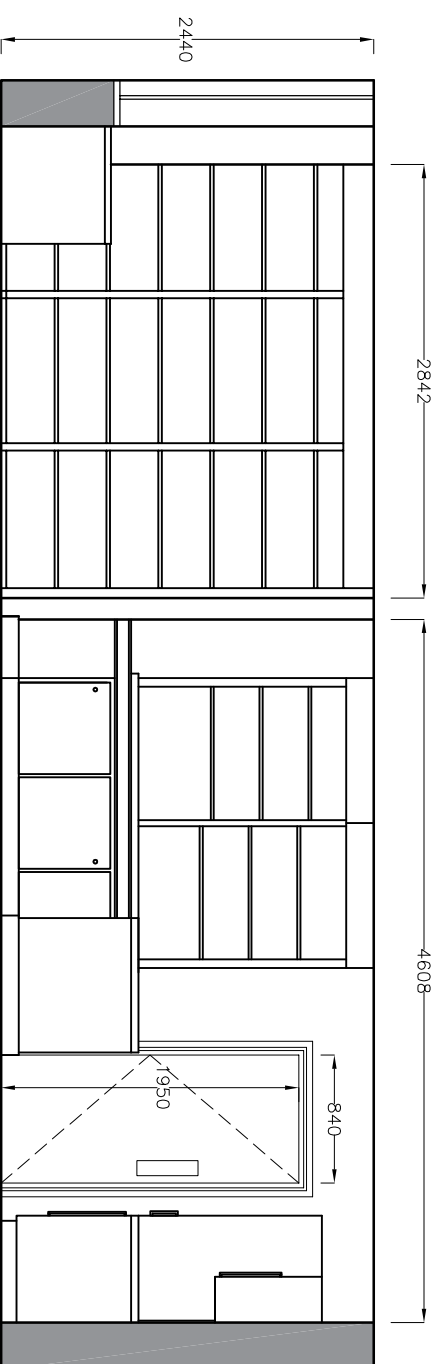

EXISTING LOWER GROUND TERRACE ROOM - ELEVATION B

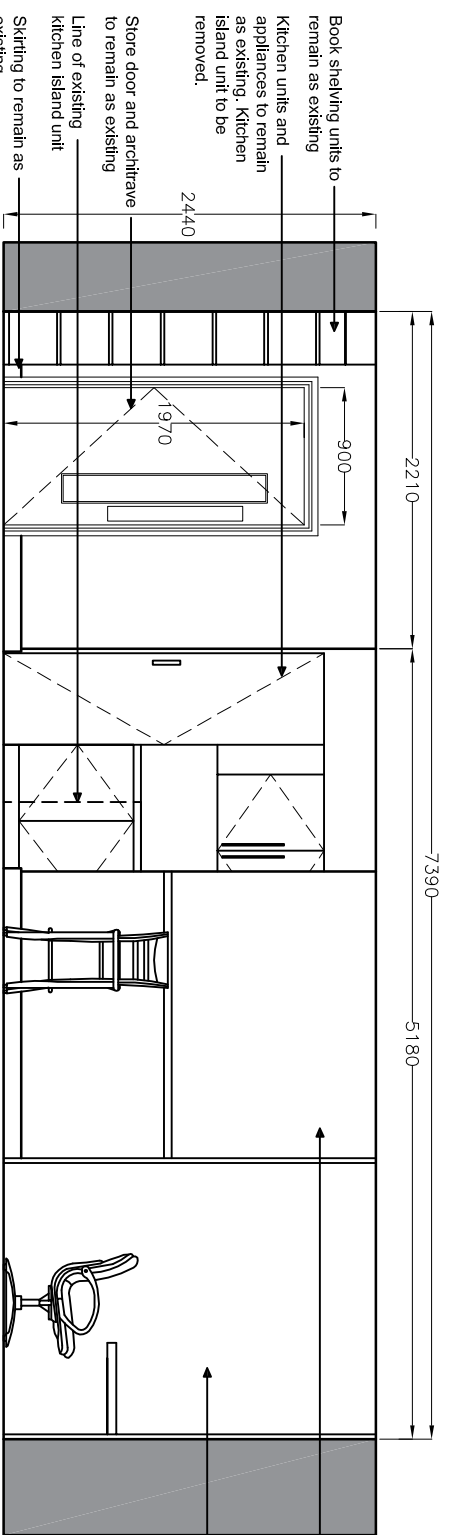

PROPOSED LOWER GROUND QUIET ROOM - ELEVATION A (FORMER TERRACE ROOM)

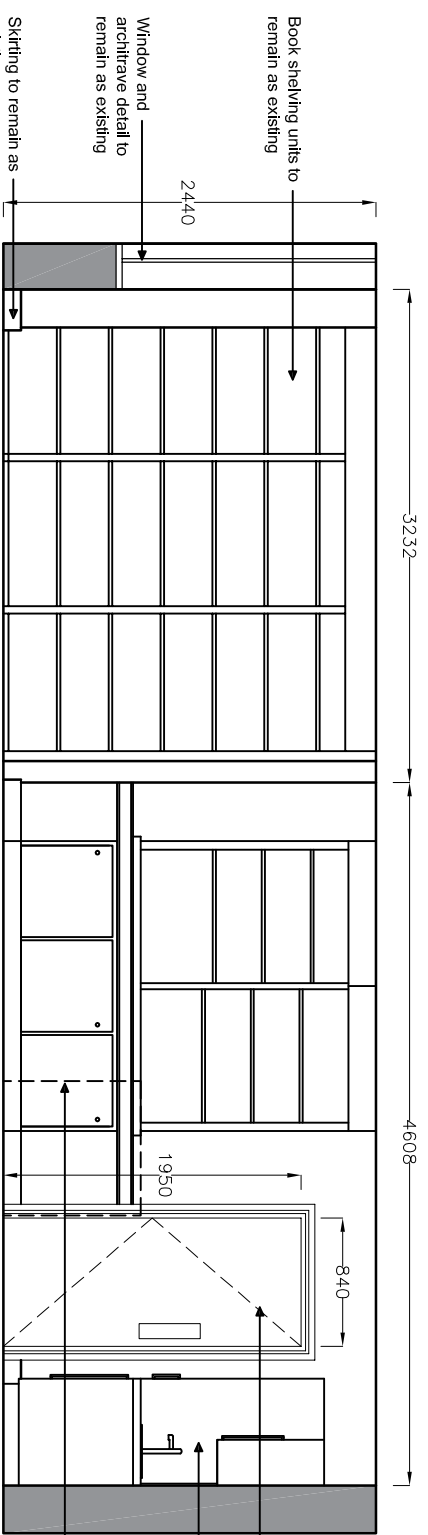

PROPOSED LOWER GROUND QUIET ROOM - ELEVATION B (FORMER TERRACE ROOM)


New acoustically treated partition wall to partially separate the existing kitchen and proposed quiet room.

Existing seating and loose furniture items removed - New loose furniture to include Acoustic fabric meeting pods.


Door and architrave to remain as existing

Kitchen units and appliances to remain as existing

Line of existing kitchen island unit

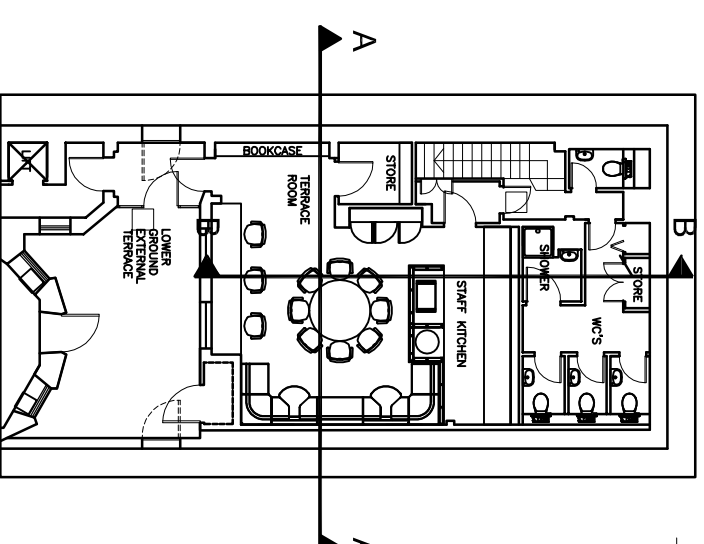


EXISTING LOWER GROUND TERRACE ROOM
1:200 @ A3

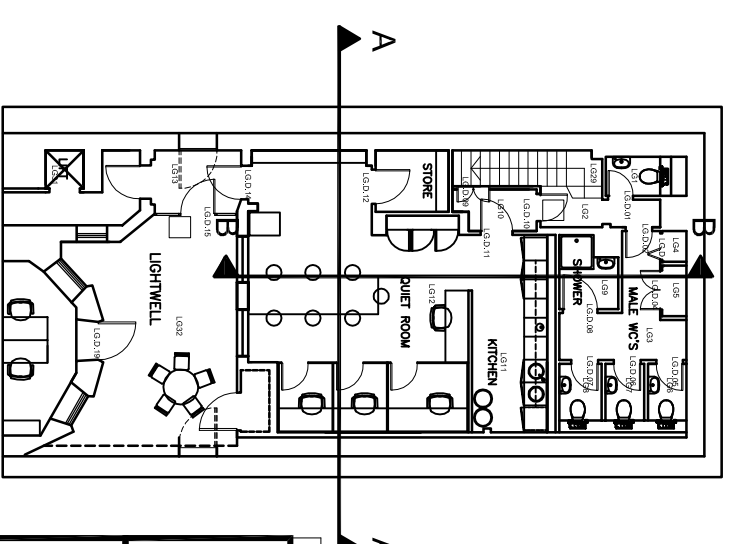

PROPOSED LOWER GROUND QUIET ROOM AND KITCHEN - 1:100 @ A3

Notes:

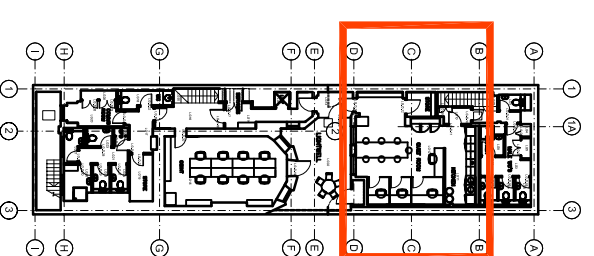

LOCATION PLAN
1:500 @ A3

Rev:	Date:	Details:	By:	Chk:
EngineRoom Unit E, Bristol Court Martlesham Heath Betts Avenue Ipswich IP5 3RY				
PLANNING				
Client / Location: Schillings International LLP 41 Bedford Square London, WC1B 3HX				
EXISTING AND PROPOSED ELEVATIONS				
Scale:	Date:	Drawn:	Check:	
1:50 @ A3	20.05.16	EJW		
Job No:	Dwg No:	Rev:		
1501007	1000			
© EngineRoom. This title block is 80mm wide at full scale. Do not scale. Work to figured dimensions only which should be verified on site.				