




Notes:

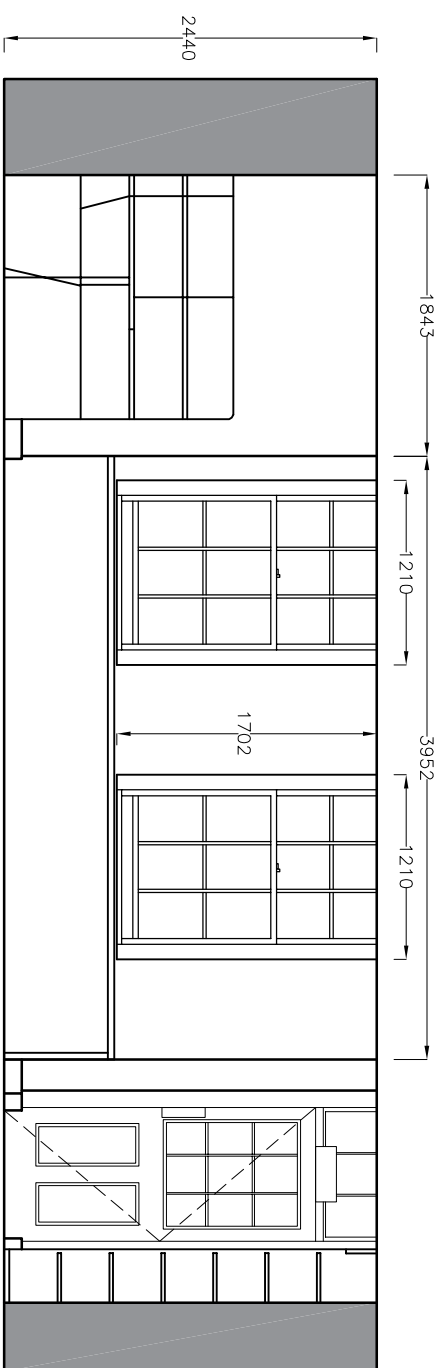


EXISTING LOWER GROUND TERRACE ROOM - ELEVATION C

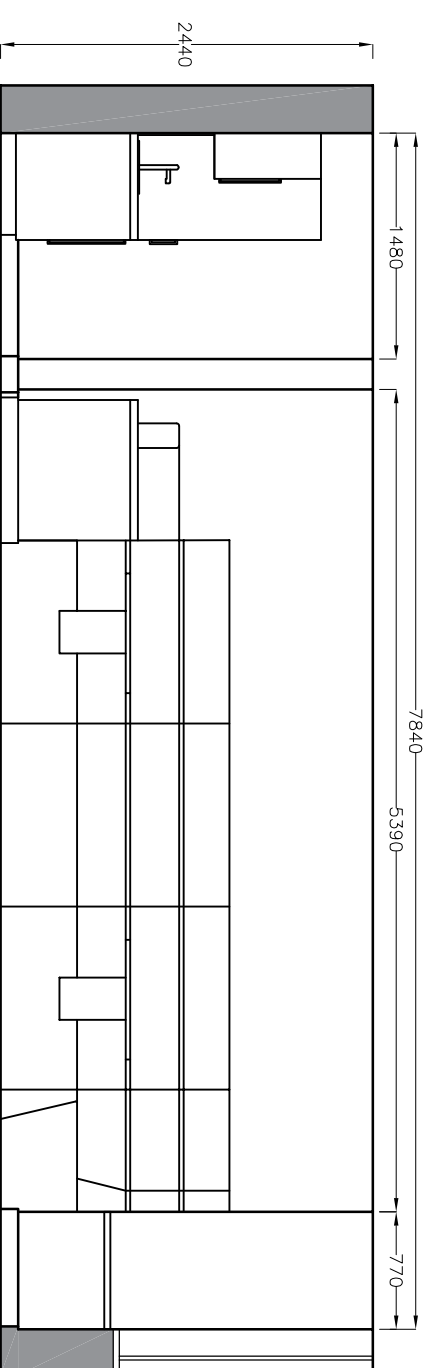


EXISTING LOWER GROUND TERRACE ROOM - ELEVATION D

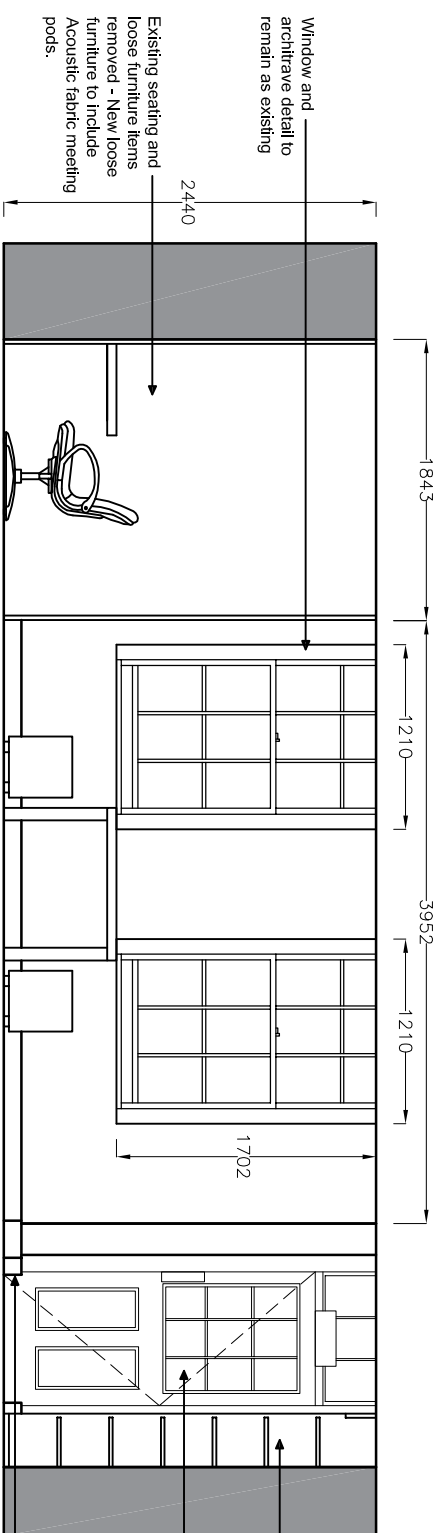


PROPOSED LOWER GROUND QUIET ROOM - ELEVATION C (FORMER TERRACE ROOM)

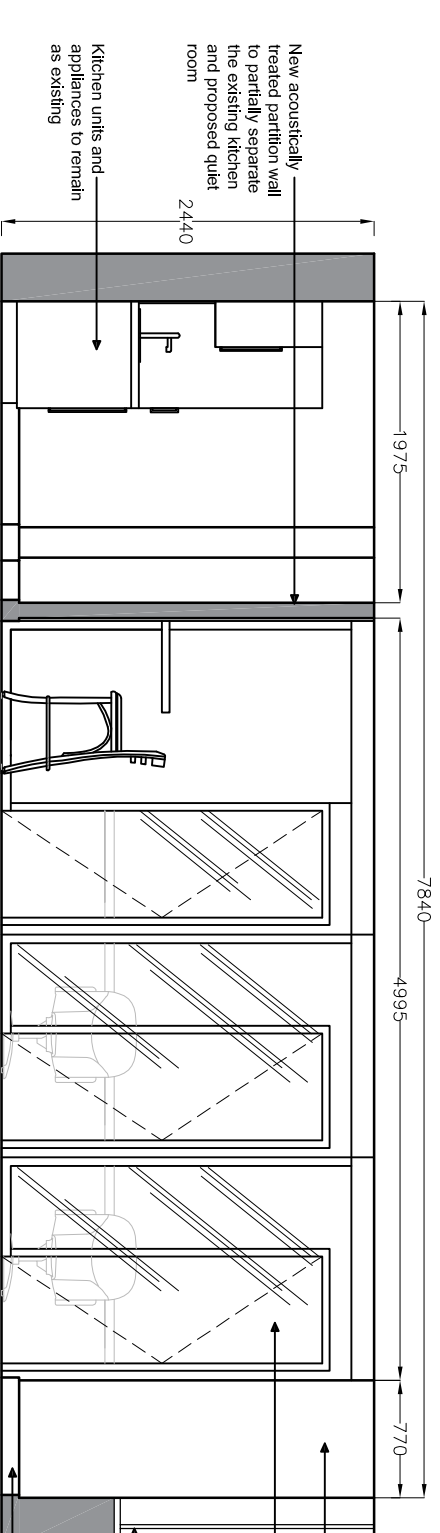


PROPOSED LOWER GROUND QUIET ROOM - ELEVATION D (FORMER TERRACE ROOM)

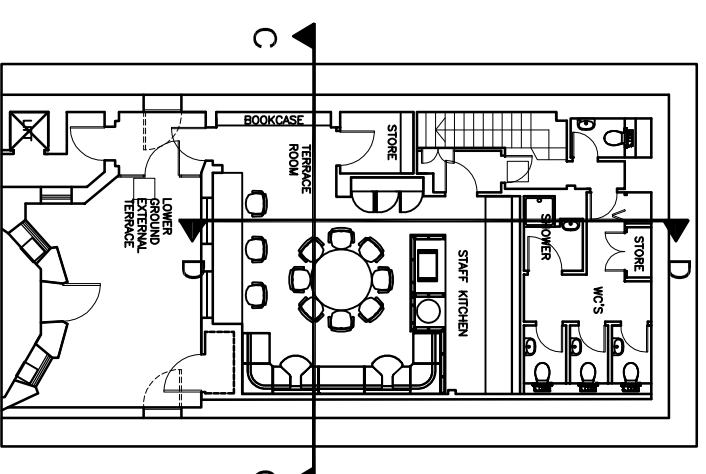

EXISTING LOWER GROUND TERRACE ROOM
1:200 @ A3

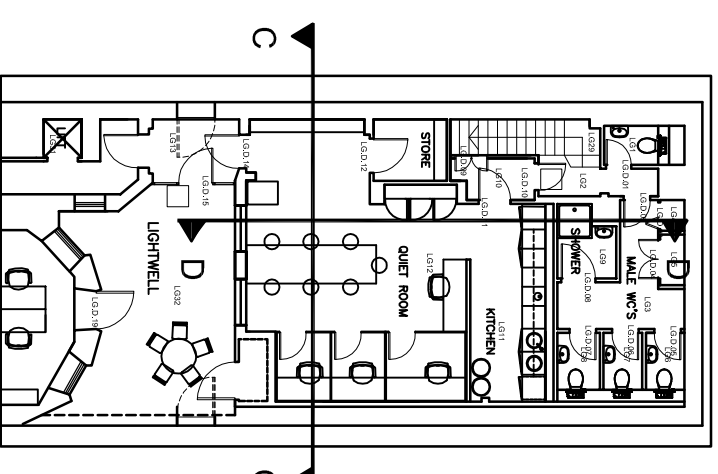

PROPOSED LOWER GROUND QUIET ROOM AND KITCHEN - 1:100 @ A3

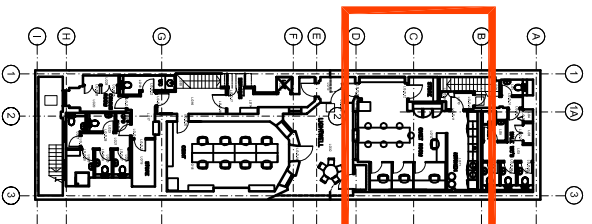

LOCATION PLAN
1:500 @ A3

Rev: Date: Details: By: Chk:

EngineRoom

EngineRoom
Unit E, Bristol Court
Martlesham Heath
Betts Avenue
Ipswich IP5 3RY

PLANNING

Client / Location:
Schillings International LLP
41 Bedford Square
London, WC1B 3HX

Drawing:
EXISTING AND PROPOSED ELEVATIONS

Scale:	Date:	Drawn:	Check:
1:50 @ A3	20.05.16	EJW	
Job No:	Dwg No:	Rev:	
1501007	1001		

© EngineRoom. This title block is 80mm wide at full scale.
Do not scale. Work to figured dimensions only which should be verified on site.