




Notes:

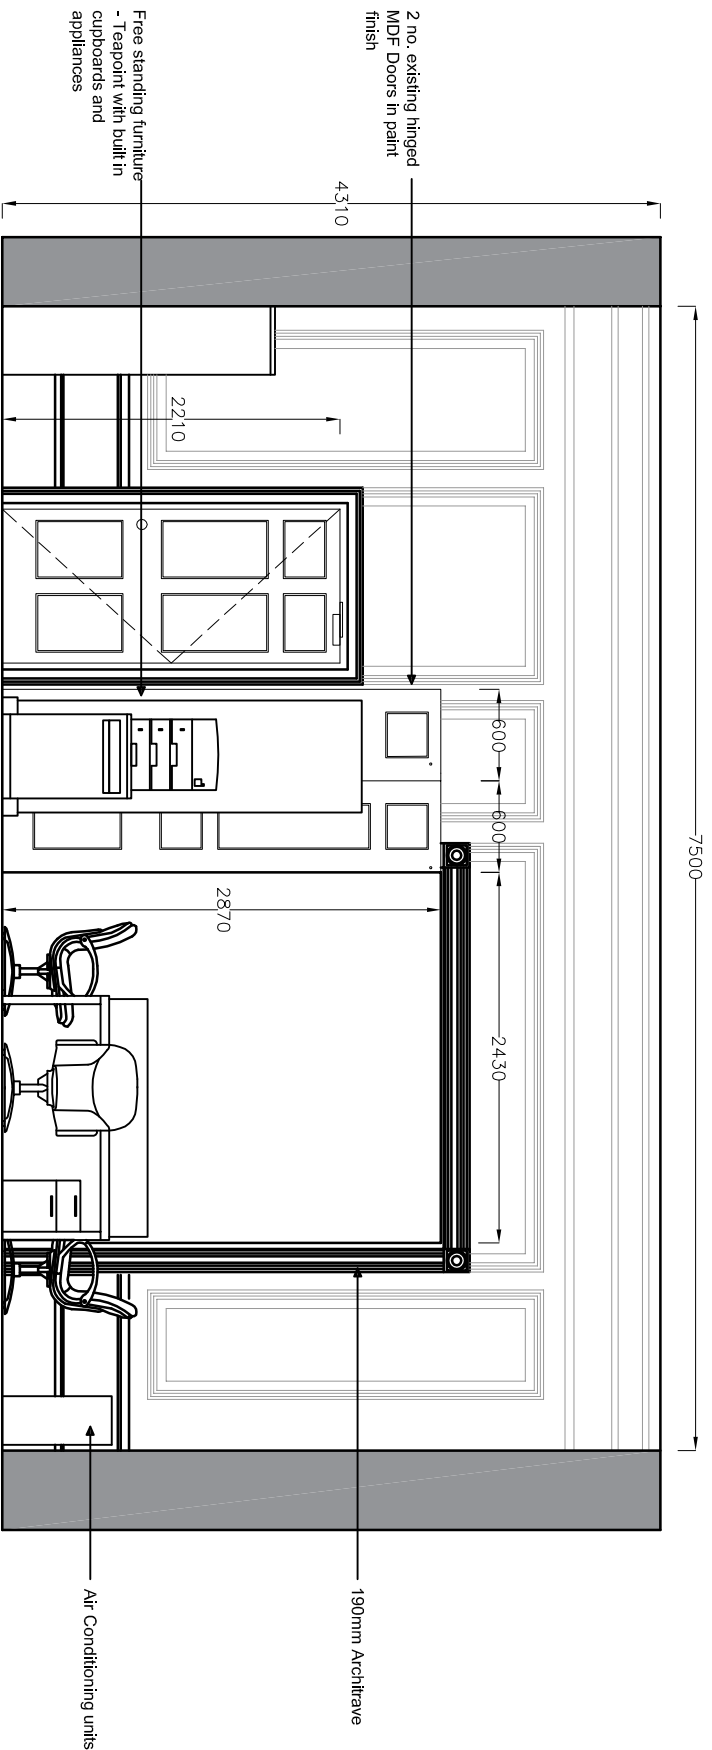


EXISTING FIRST FLOOR OFFICE - ELEVATION A

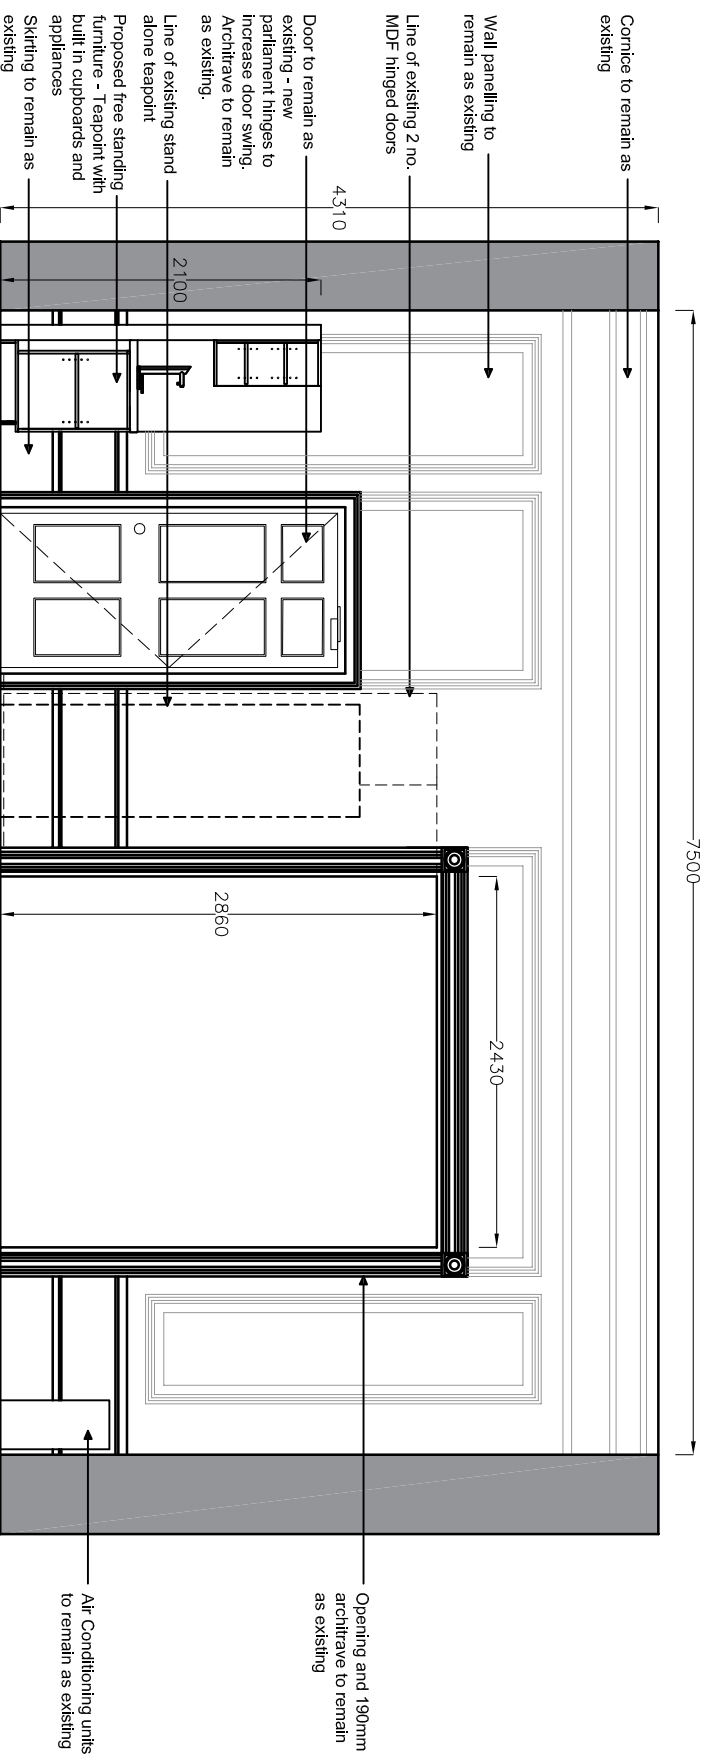


PROPOSED FIRST FLOOR OFFICE 'THE HUB' - ELEVATION A

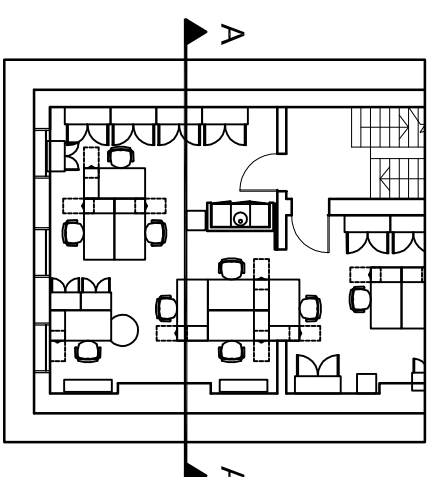

EXISTING FIRST FLOOR FRONT BUILDING OFFICE
1:200 @ A3

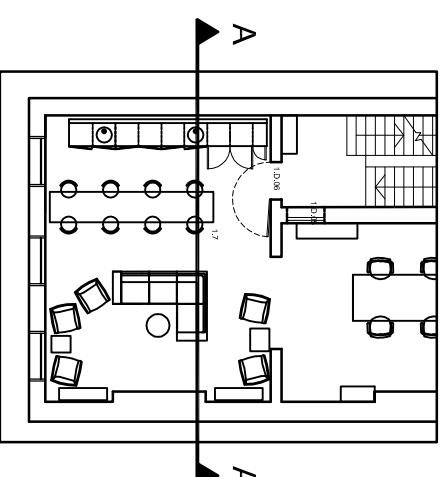

PROPOSED FIRST FLOOR FRONT
BUILDING OFFICE 'THE HUB'
1:200 @ A3

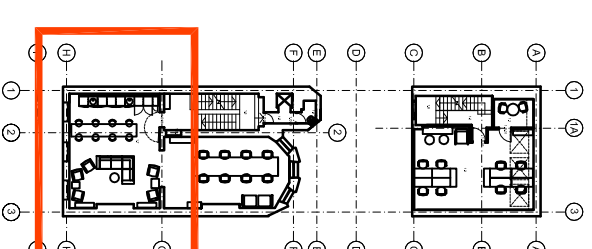

LOCATION PLAN
1:500 @ A3

Rev:	Date:	Details:	By:	Chk:
				
EngineRoom Unit E, Bristol Court Martlesham Heath Betts Avenue Ipswich IP5 3RY				
PLANNING				
Client / Location: Schillings International LLP 41 Bedford Square London, WC1B 3HX				

EXISTING AND PROPOSED ELEVATIONS

Scale:	Date:	Drawn:	Check:
1:50 @ A3	20.05.16	EJW	
Job No:	Dwg No:	Rev:	
1501007	1004		

© EngineRoom. This title block is 80mm wide at full scale.
Do not scale. Work to figured dimensions only which should be verified on site.