




EXISTING FIRST FLOOR OFFICE - ELEVATION B

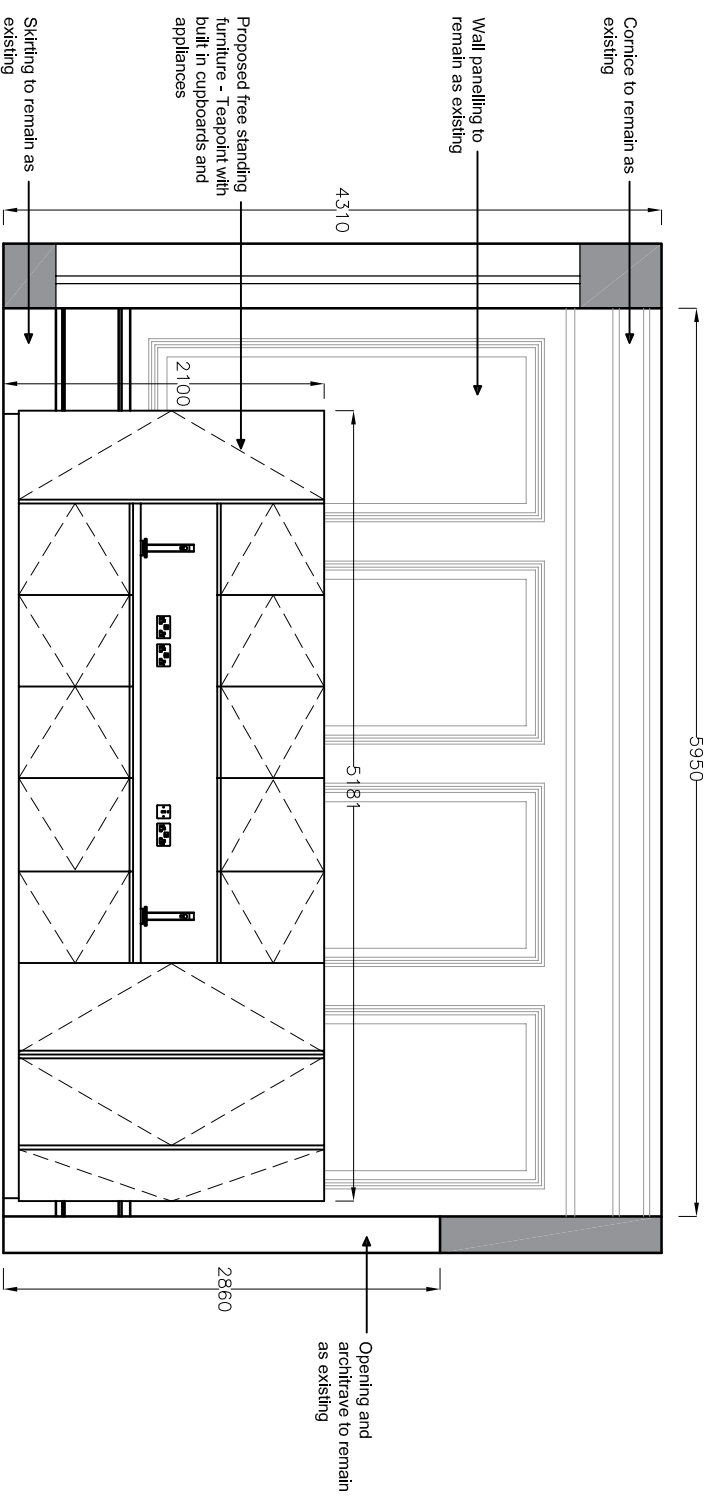


PROPOSED FIRST FLOOR OFFICE 'THE HUB' - ELEVATION B

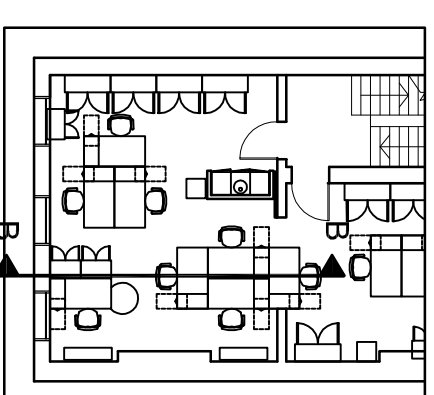

EXISTING FIRST FLOOR FRONT BUILDING OFFICE
1:200 @ A3

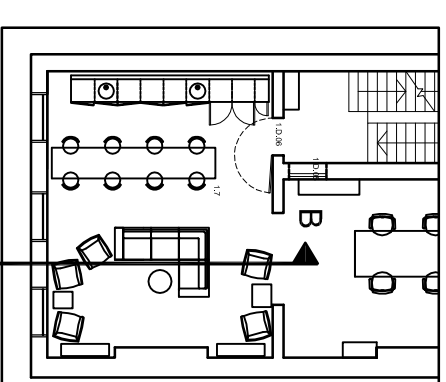

PROPOSED FIRST FLOOR FRONT BUILDING
OFFICE 'THE HUB'
1:200 @ A3

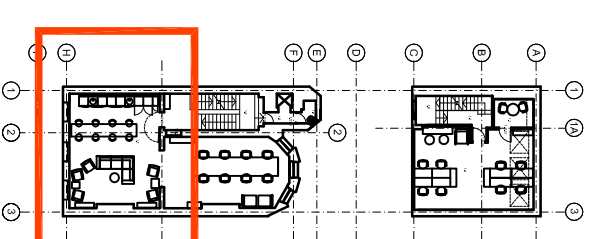

LOCATION PLAN
1:500 @ A3

Notes:

Rev:	Date:	Details:	By:	Chk:
PLANNING				
Client / Location: Schillings International LLP 41 Bedford Square London, WC1B 3HX				
Drawing: EXISTING AND PROPOSED ELEVATIONS				
Scale:	Date:	Drawn:	Check:	
1:50 @ A3	20.05.16	EJW		
Job No:	Dwg No:	Rev:		
1501007	1005			
© EngineRoom. This title block is 80mm wide at full scale. Do not scale. Work to figured dimensions only which should be verified on site.				