




Notes:

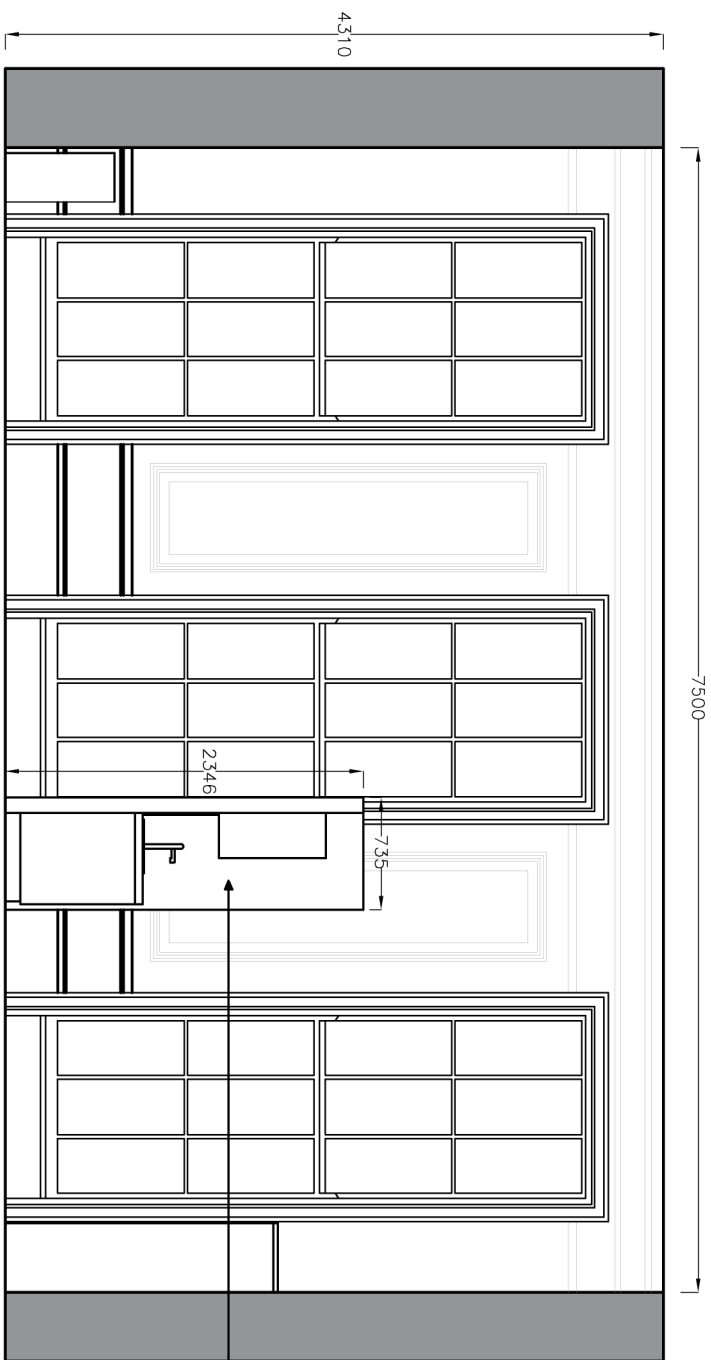


EXISTING FIRST FLOOR OFFICE - ELEVATION D

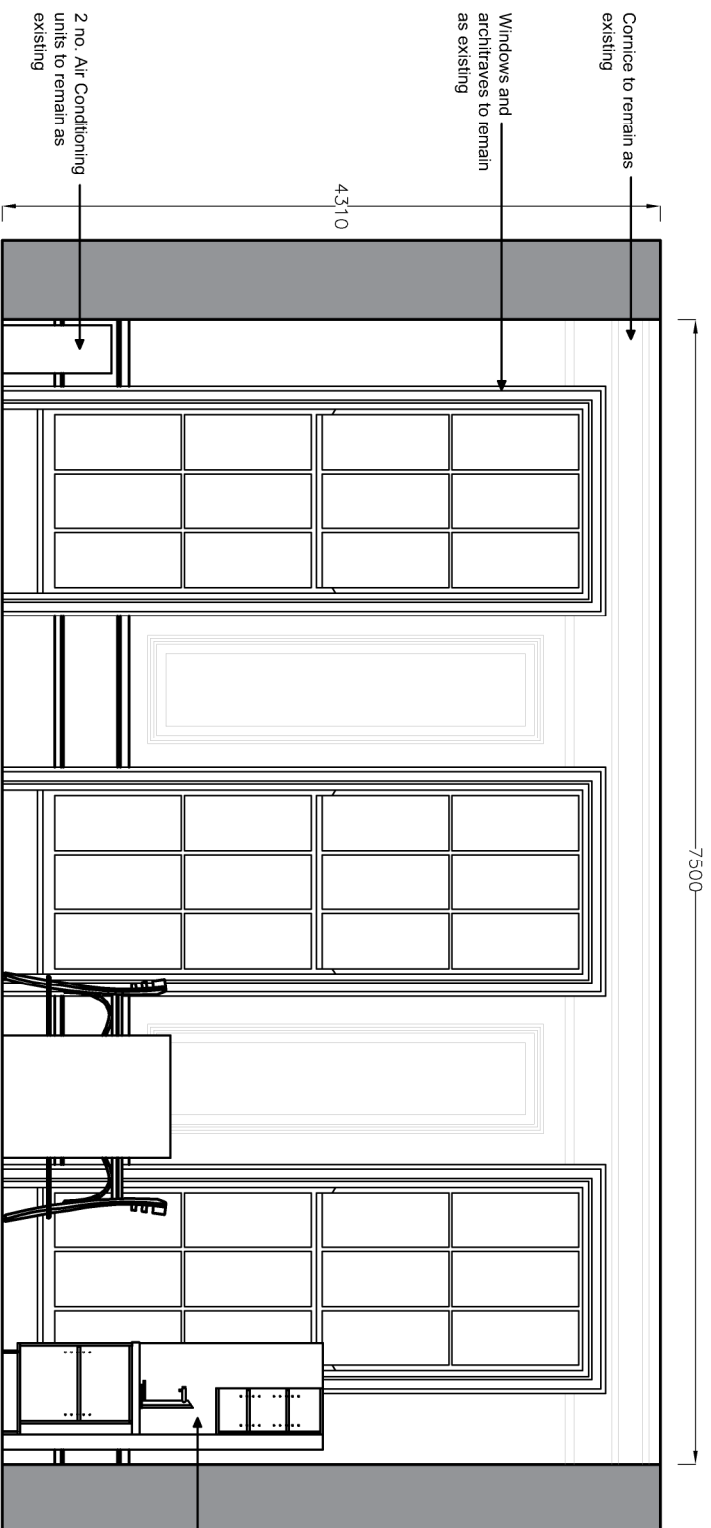


PROPOSED FIRST FLOOR OFFICE - THE HUB - ELEVATION D

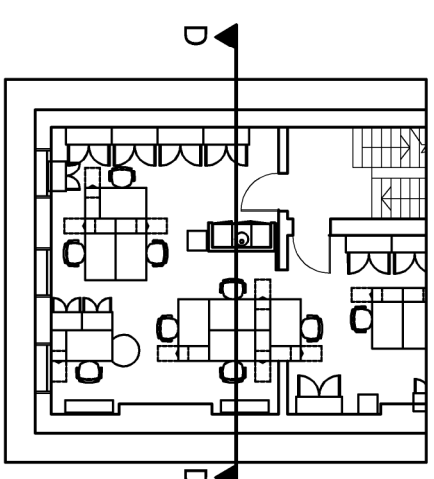

EXISTING FIRST FLOOR FRONT BUILDING OFFICE  
1:200 @ A3

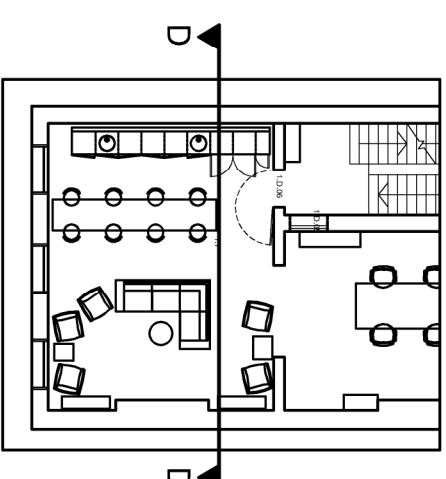

PROPOSED FIRST FLOOR FRONT BUILDING  
OFFICE 'THE HUB'  
1:200 @ A3

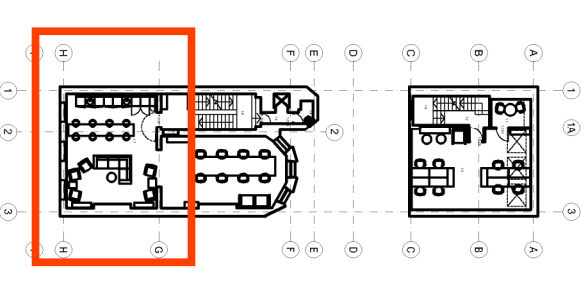

LOCATION PLAN  
1:500 @ A3

Rev:	Date:	Details:	By:	Chk:
				
<b>EngineRoom</b> Unit E, Bristol Court Martlesham Heath Betts Avenue Ipswich IP5 3RY				
<b>PLANNING</b>				
Client / Location: Schillings International LLP 41 Bedford Square London, WC1B 3HX				

**EXISTING AND PROPOSED ELEVATIONS**

Scale:	Date:	Drawn:	Check:
1:50 @ A3	20.05.16	EJW	
Job No:	Dwg No:	Rev:	
1501007	1007		

© EngineRoom. This title block is 80mm wide at full scale.  
 Do not scale. Work to figured dimensions only which should be verified on site.