




Notes:

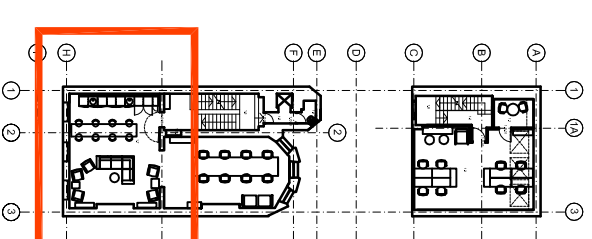


LOCATION PLAN  
1:500 @ A3

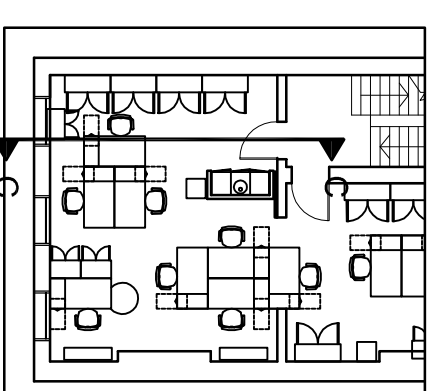


EXISTING FIRST FLOOR FRONT BUILDING OFFICE  
1:200 @ A3

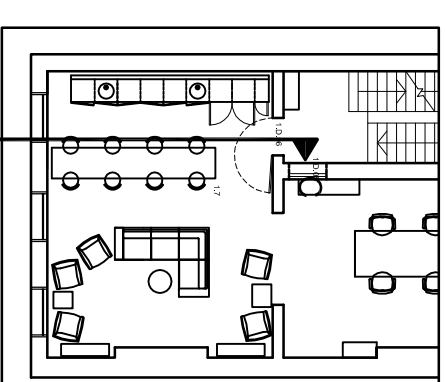

PROPOSED FIRST FLOOR FRONT BUILDING  
OFFICE 'THE HUB'  
1:200 @ A3

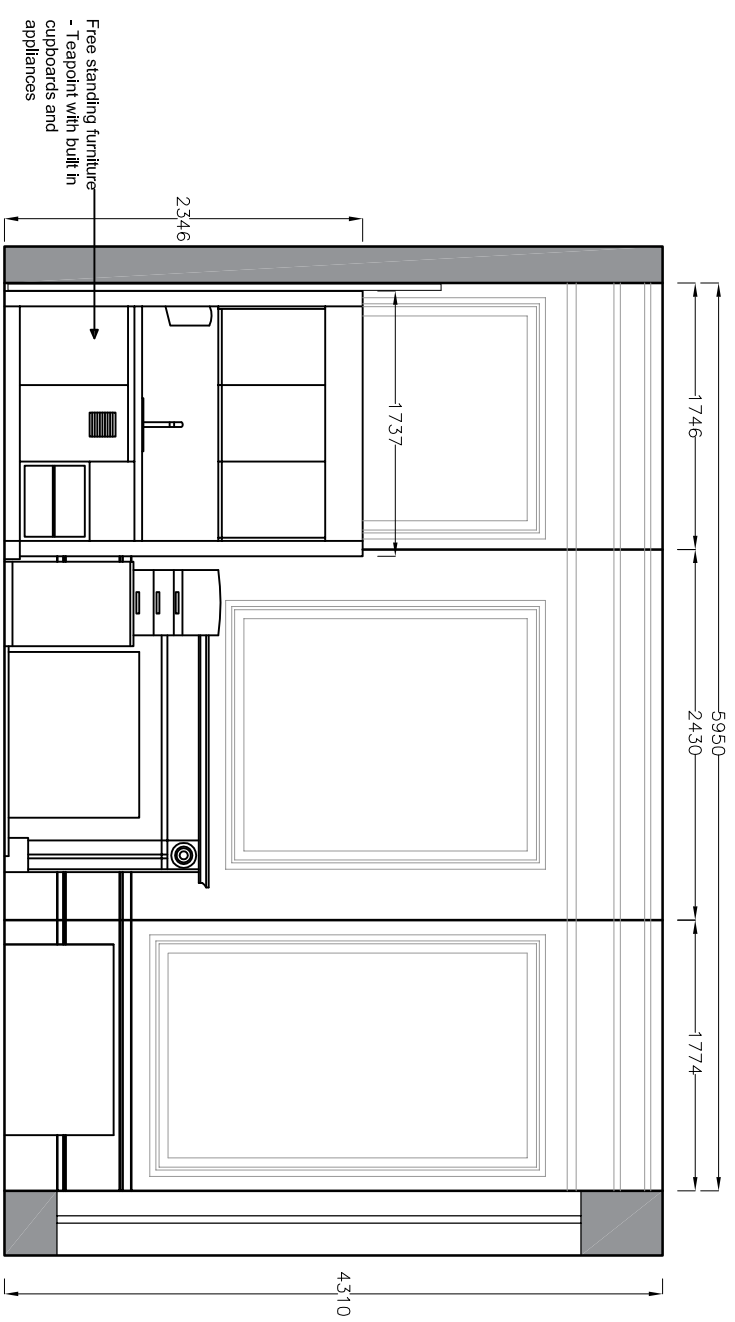

EXISTING FIRST FLOOR OFFICE - ELEVATION C

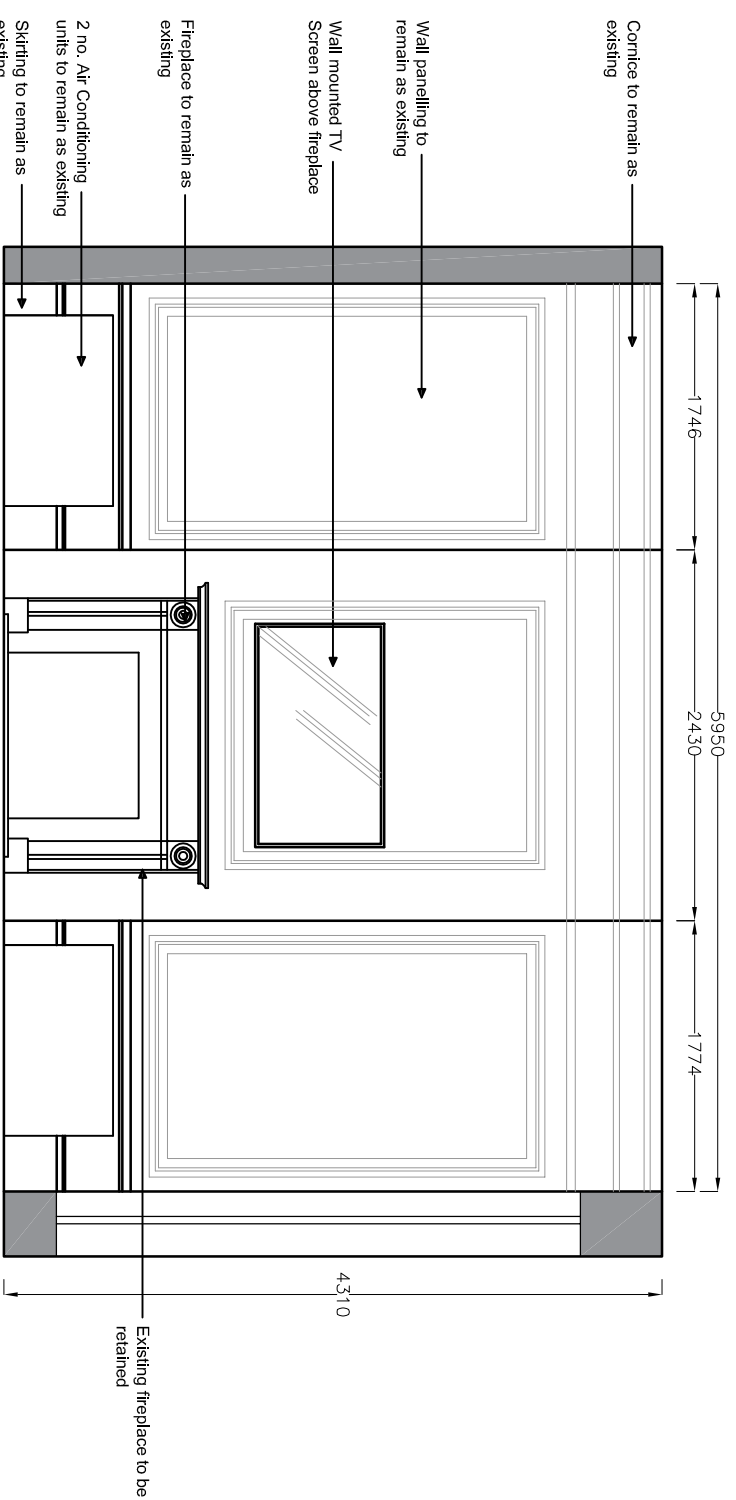

PROPOSED FIRST FLOOR OFFICE 'THE HUB' - ELEVATION C

Rev:	Date:	Details:	By:	Chk:
<b>EngineRoom</b>				
EngineRoom Unit E, Bristol Court Martlesham Heath Betts Avenue Ipswich IP5 3RY				
<b>PLANNING</b>				
Client / Location: Schillings International LLP 41 Bedford Square London, WC1B 3HX				
Drawing: <b>EXISTING AND PROPOSED ELEVATIONS</b>				
Scale:	Date:	Drawn:	Check:	
1:50 @ A3	20.05.16	EJW		
Job No:	Dwg No:	Rev:		
1501007	1006			
© EngineRoom. This title block is 80mm wide at full scale. Do not scale. Work to figured dimensions only which should be verified on site.				