

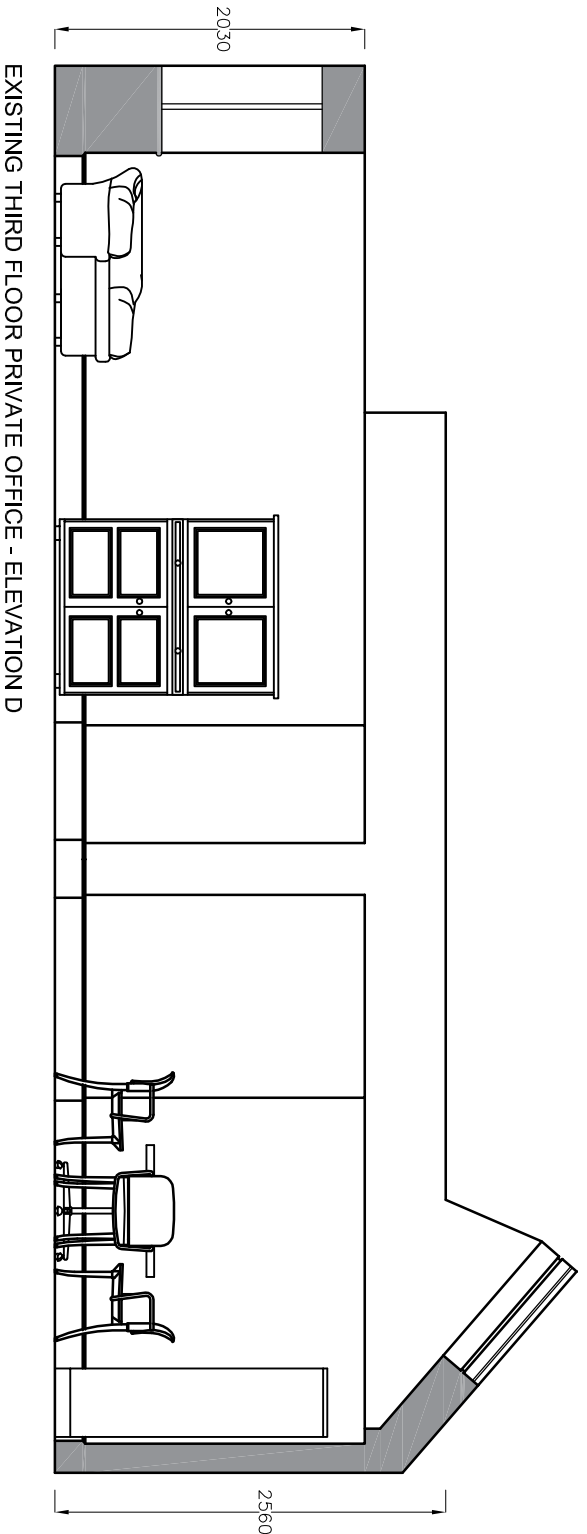
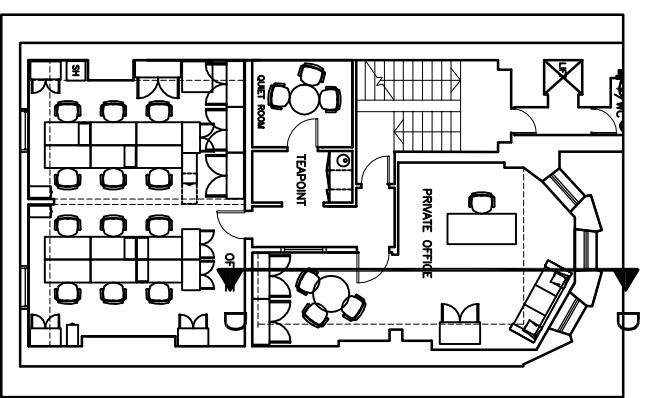
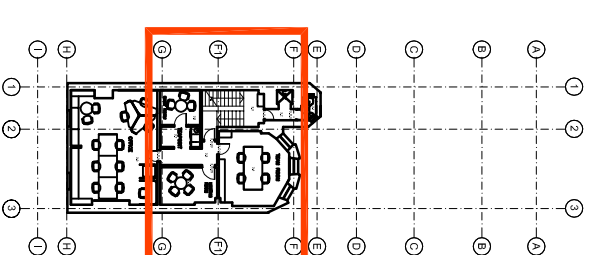


Notes:

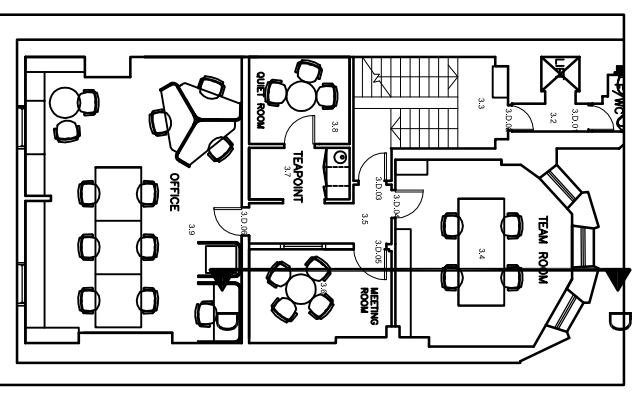

### PROPOSED ELEVATIONS

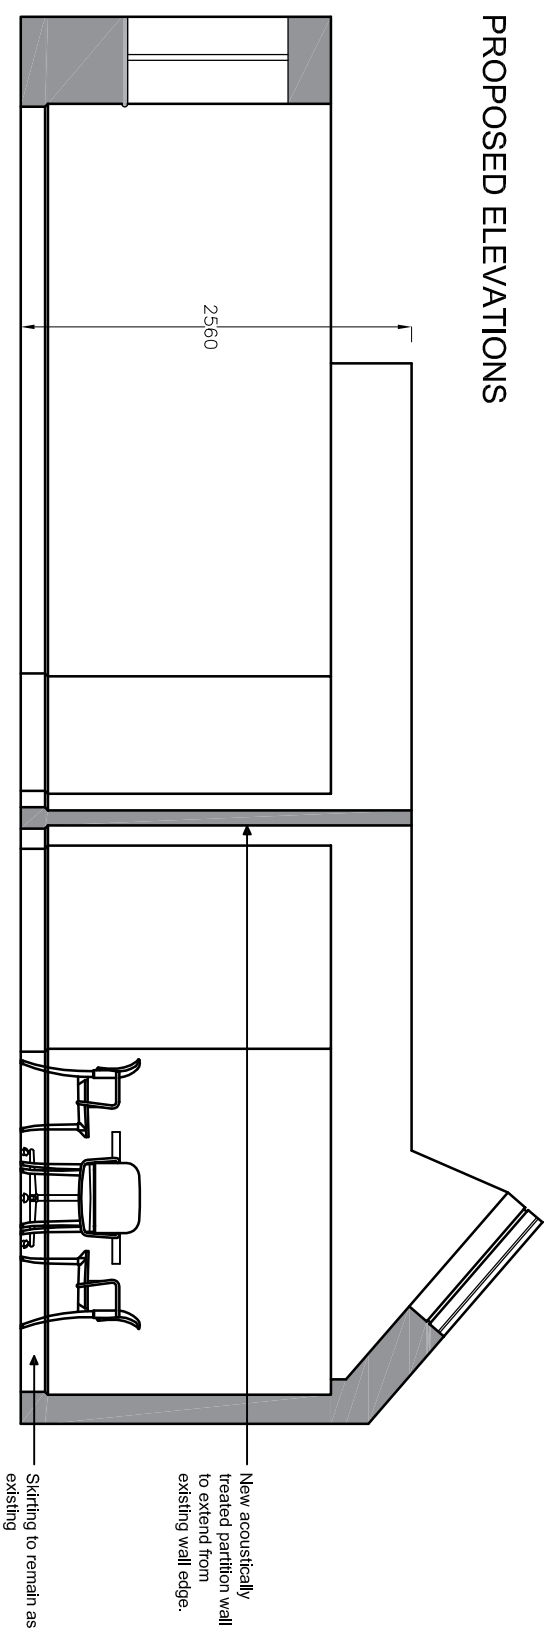

Rev:	Date:	Details:	By:	Chk:
<b>EngineRoom</b> Unit E, Bristol Court Martlesham Heath Betts Avenue Ipswich IP5 3RY				
<b>PLANNING</b>				
Client / Location:				
Schillings International LLP 41 Bedford Square London, WC1B 3HX				

Drawing:

## EXISTING AND PROPOSED ELEVATIONS

Scale:	Date:	Drawn:	Check:
1:50 @ A3	20.05.16	EJW	
Job No:	Dwg No:	Rev:	
1501007	1014		

© EngineRoom. This title block is 80mm wide at full scale.  
Do not scale. Work to figured dimensions only which should be verified on site.