




EXISTING THIRD FLOOR PRIVATE OFFICE - ELEVATION B

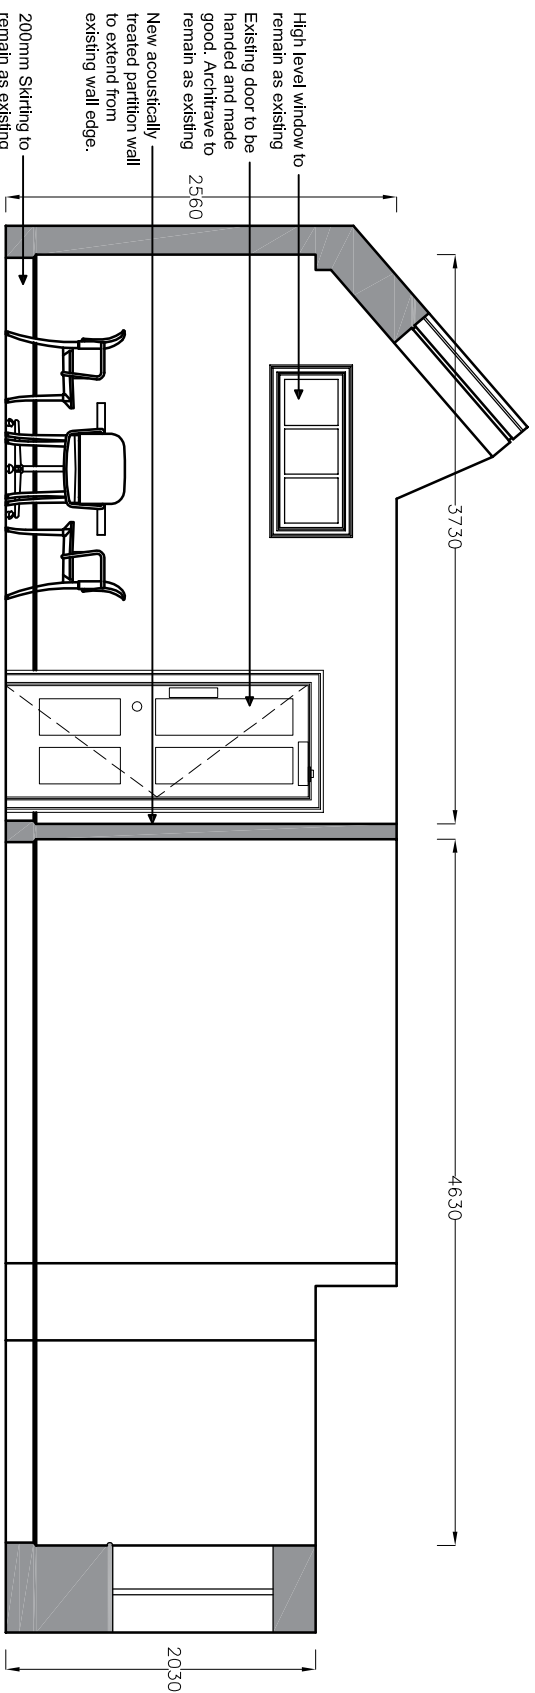

PROPOSED THIRD FLOOR TEAM ROOM AND MEETING ROOM - ELEVATION B  
(FORMER PRIVATE OFFICE)

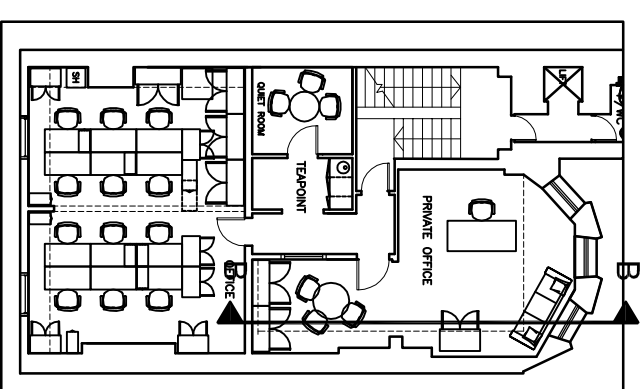


EXISTING THIRD FLOOR PRIVATE OFFICE  
1:200 @ A3

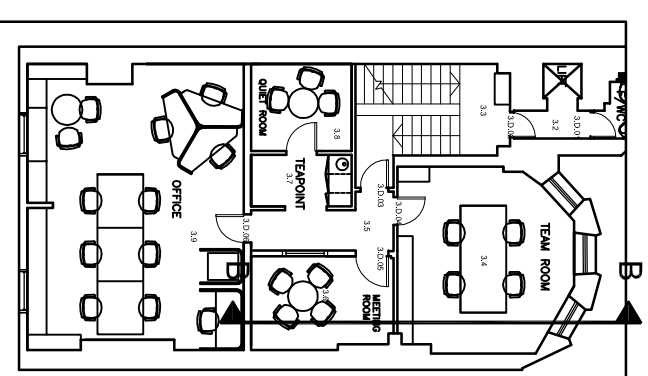

PROPOSED THIRD FLOOR TEAM ROOM  
AND MEETING ROOM 1:200 @ A3

Notes:

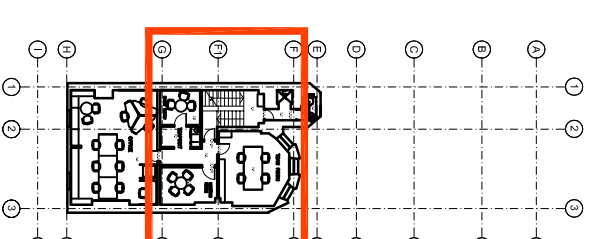

LOCATION PLAN  
1:500 @ A3

Rev:	Date:	Details:	By:	Chk:
				
<b>EngineRoom</b> Unit E, Bristol Court Martlesham Heath Betts Avenue Ipswich IP5 3RY				
<b>PLANNING</b>				
Client / Location: Schillings International LLP 41 Bedford Square London, WC1B 3HX				

Drawing: <b>EXISTING AND PROPOSED ELEVATIONS</b>			
Scale:	Date:	Drawn:	Check:
1:50 @ A3	20.05.16	EJW	
Job No:	Dwg No:	Rev:	
1501007	1012		

© EngineRoom. This title block is 80mm wide at full scale.  
Do not scale. Work to figured dimensions only which should be verified on site.