




EXISTING SECOND FLOOR OFFICE - ELEVATION B

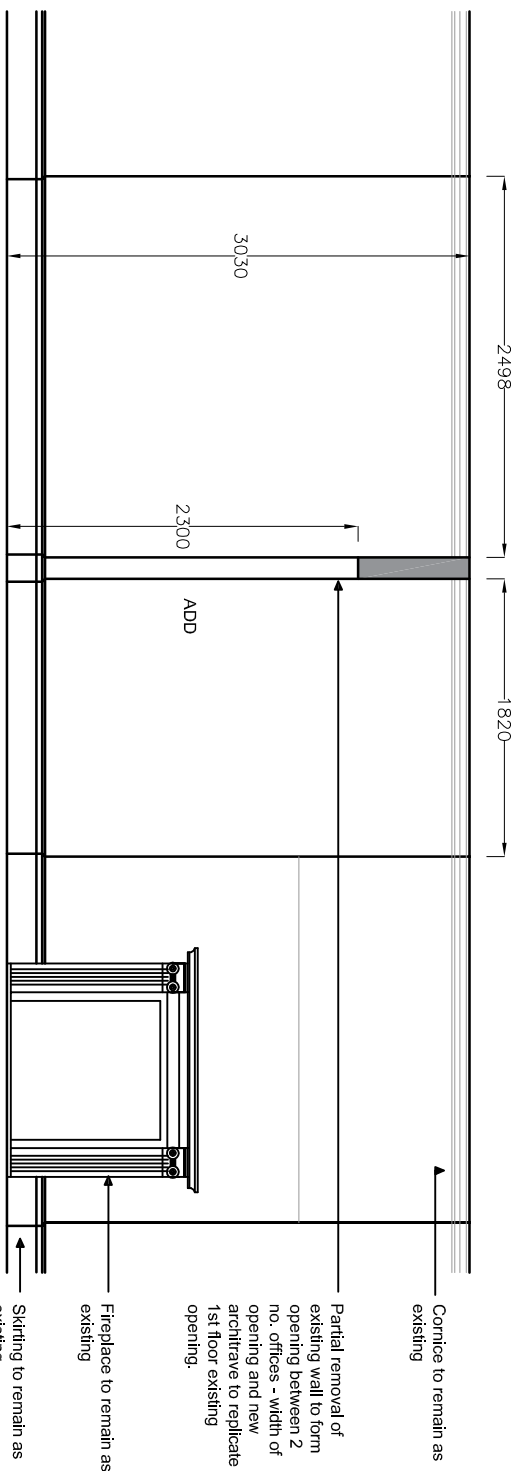


PROPOSED SECOND FLOOR OFFICE - ELEVATION B

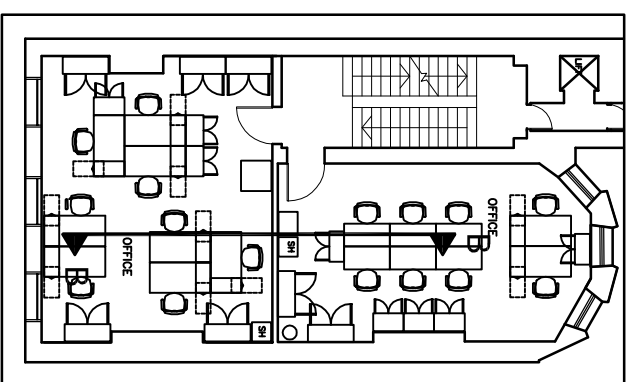

EXISTING SECOND FLOOR FRONT BUILDING OFFICE
1:200 @ A3

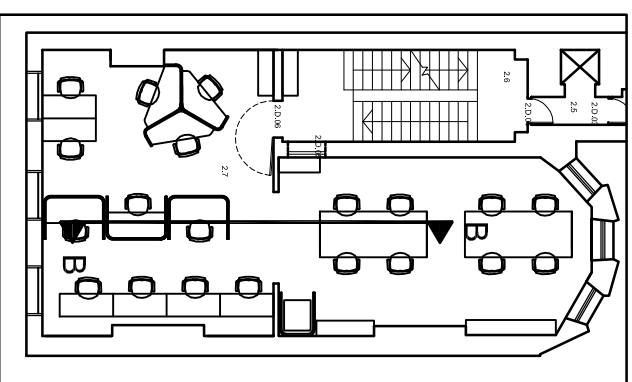

PROPOSED SECOND FLOOR FRONT BUILDING OFFICE 'THE HUB'
1:200 @ A3

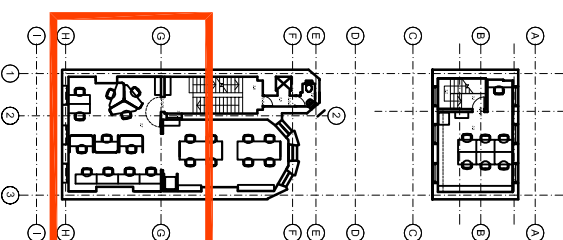

LOCATION PLAN
1:500 @ A3

Notes:

Rev: Date: Details: By: Chk:

EngineRoom

EngineRoom
Unit E, Bristol Court
Martlesham Heath
Betts Avenue
Ipswich IP5 3RY

PLANNING

Client / Location:
Schillings International LLP
41 Bedford Square
London, WC1B 3HX

Drawing:
EXISTING AND PROPOSED ELEVATIONS

Scale:	Date:	Drawn:	Check:
1:50 @ A3	20.05.16	EJW	
Job No:	Dwg No:	Rev:	
1501007	1009		

© EngineRoom. This title block is 80mm wide at full scale.

Do not scale. Work to figured dimensions only which should be verified on site.