



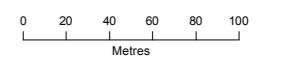

THIS DRAWING MAY BE USED ONLY FOR THE PURPOSE INTENDED AND ONLY WRITTEN DIMENSIONS SHALL BE USED

- Land within Applicant's Ownership
- Reserved Matters Submission Boundary

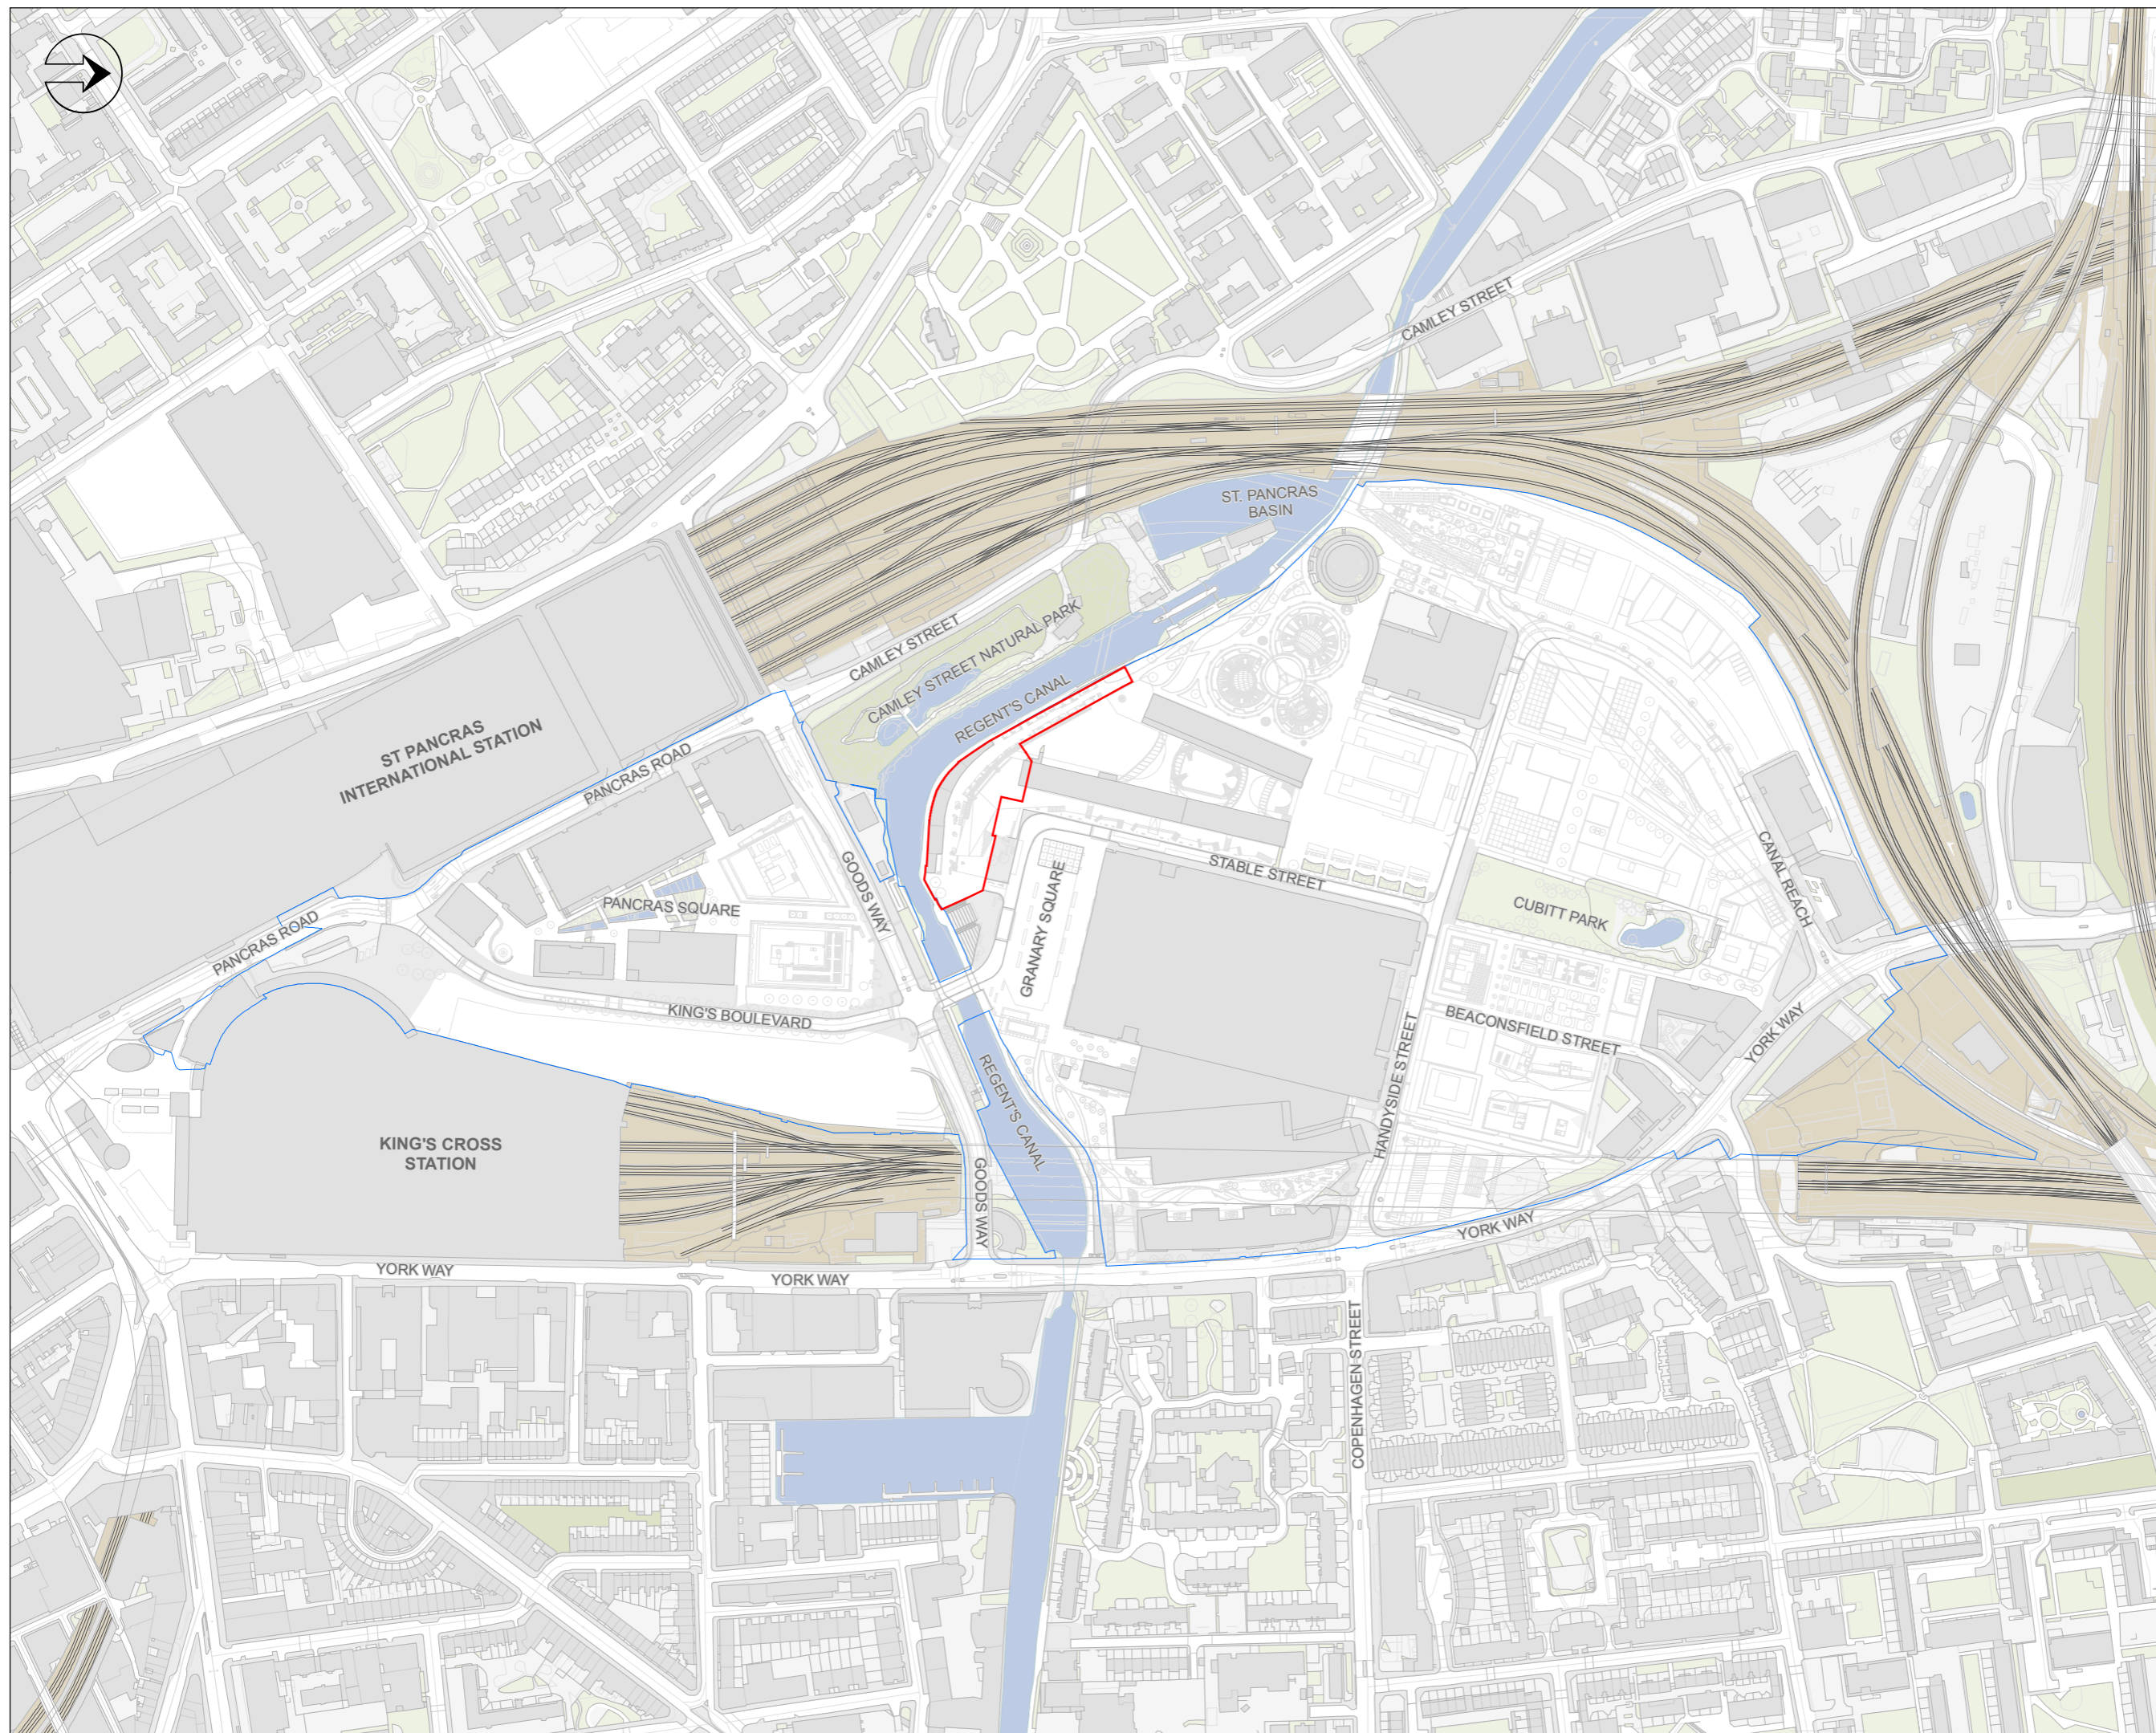

Copyright
 This map is reproduced from Ordnance Survey material with the permission of Ordnance Survey on behalf of the Controller of Her Majesty's Stationary Office.
 © Crown copyright and database rights 2014
 Ordnance Survey 100053954.

Revision Details	By	Date	Suffix

Drawing Status: **FOR APPROVAL**

Job Title: **King's Cross**

Drawing Title: **LOCATION PLAN - EXISTING WHARF ROAD VIADUCT**

Scale at A3: **1:3,500**

Drawn: AD	Approved: LAW
------------------	----------------------

Stage 1 check	Stage 2 check	Originated	Date: 20/04/2016
---------------	---------------	------------	------------------



Drawing Number: KXC-PLAN-PLAP-20-A-P01	Rev: P01
---	-----------------