


LENGTHS BETWEEN 200-300mm x 100mm WIDTH x 75mm DEPTH
BUSH HAMMERED SPLIT SIDES NEW GRANITE STONE SETT
PAVING

15-20mm JOINT, RECESSED AND FILLED WITH SOIL FOR GRASS TO
GROW BETWEEN THE SETTS

6mm SPECIALIST MORTAR JOINT COLOURED TO MATCH PAVING

LENGTHS BETWEEN 200-300mm x 100mm WIDTH x 75mm DEPTH
BUSH HAMMERED SPLIT SIDES NEW GRANITE STONE SETT PAVING

DETAIL 1.01A
PAVING PATTERNS
GRANITE STONE SETTS INTERFACE WITH GRANITE STONE SETTS BANDING
SCALE 1:10

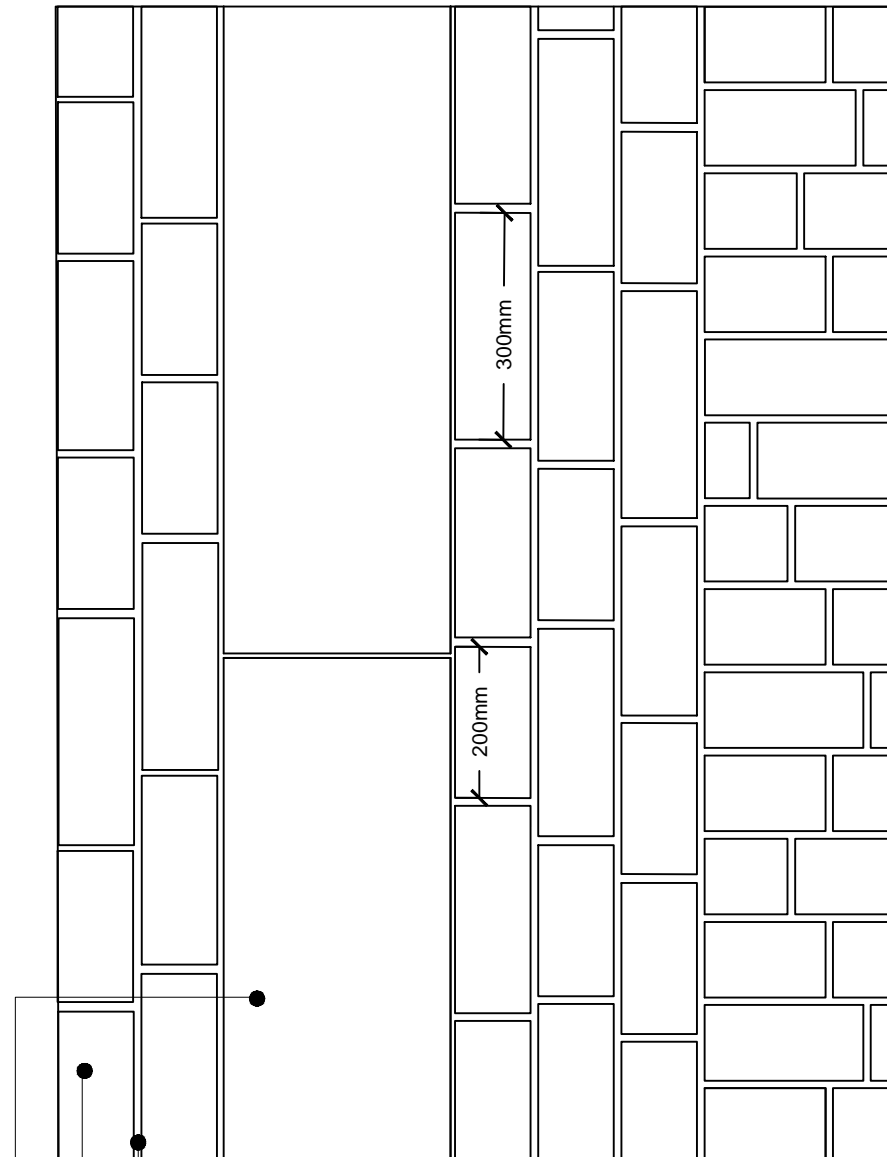

10-15mm MORTAR JOINT COLOURED TO MATCH PAVING

LENGTHS BETWEEN 200-300mm x 100mm WIDTH x 150mm DEPTH
NEW BUSH HAMMERED GRANITE STONE PAVING

1000mm LENGTH x 300mm WIDTH x 200mm DEPTH
FINE PICKED GRANITE STONE KERB


DETAIL 1.01B
PAVING PATTERNS GRANITE STONE SETTS
INTERFACE WITH GRANITE KERB
SCALE 1:10

FOR APPROVAL

GENERAL NOTES

1. Do not scale drawing.
2. All setting out, levels and dimensions to be agreed on site.
3. The dimensions of all materials must be checked on site before being laid out.
4. Order of construction and setting out to be agreed on site.

Project WHARF ROAD VIADUCT AND COAL DROPS RAMP	Drawing Title DETAILS 1.01A & 1.01B PAVING PATTERNS	Revision	Date	Consultant TOWNSHEND Landscape Architects Unit 1E Zetland House London EC2A 4HJ Telephone: 020 7729 9333 Fax: 020 7729 3300 E-Mail tta@townshenda.com	Project No.	Scale	Approved By	Drawing No.	Revision
		R00 -	17.01.14		279.14	1:10	MA		
Client KING'S CROSS CENTRAL GENERAL PARTNER LTD		R01 - Annotation amended	24.01.14		Date	Drawing Size	Drawn By		
		R02 - Text amended	03.06.14		JUNE '14	A3	MK		TOWN279.14(08)6101
		R03 - Annotations updated	31.03.16						

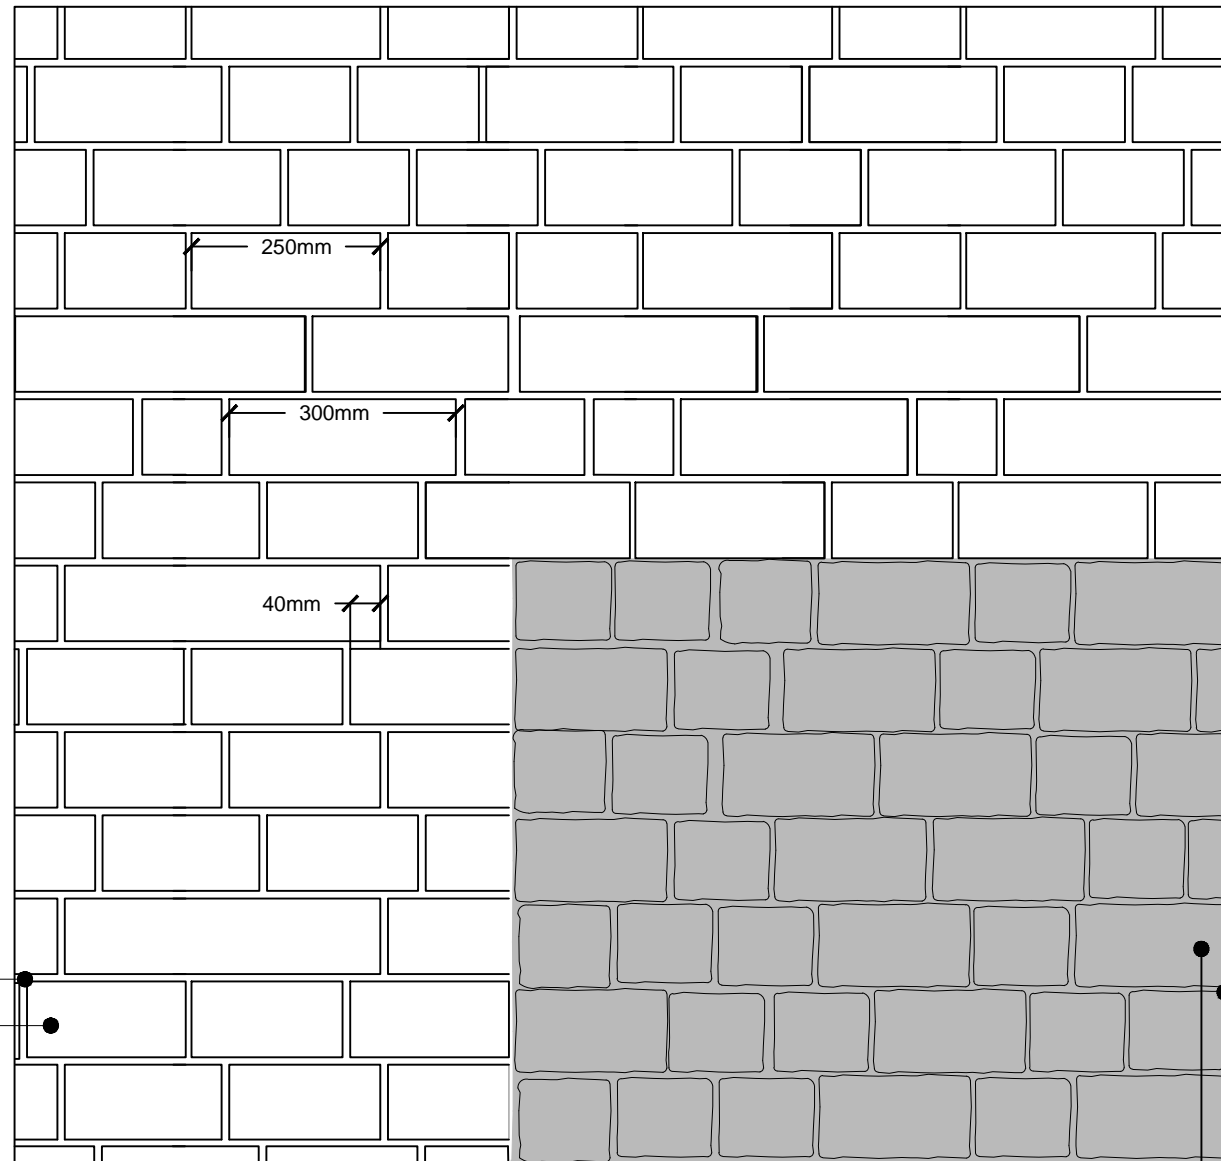


LENGTHS BETWEEN 200-300mm x 100mm WIDTH x 150mm DEPTH
BUSH HAMMERED NEW GRANITE STONE SETT PAVING

RECLAIMED GRANITE SETTS CROPPED AT OUTWARD
OPENING DOORS ROUGH - SOURCED FROM SITE

10-15mm TUFFGROUT MORTAR JOINT. COLOURED TO MATCH
PAVING BY STEINTEC OR EQUAL AND APPROVED

10 - 15mn SPECIALIST MORTAR JOINT COLOURED TO MATCH PAVING

DETAIL 1.02A
PAVING PATTERNS
GRANITE STONE SETTS INTERFACE
SCALE 1:10

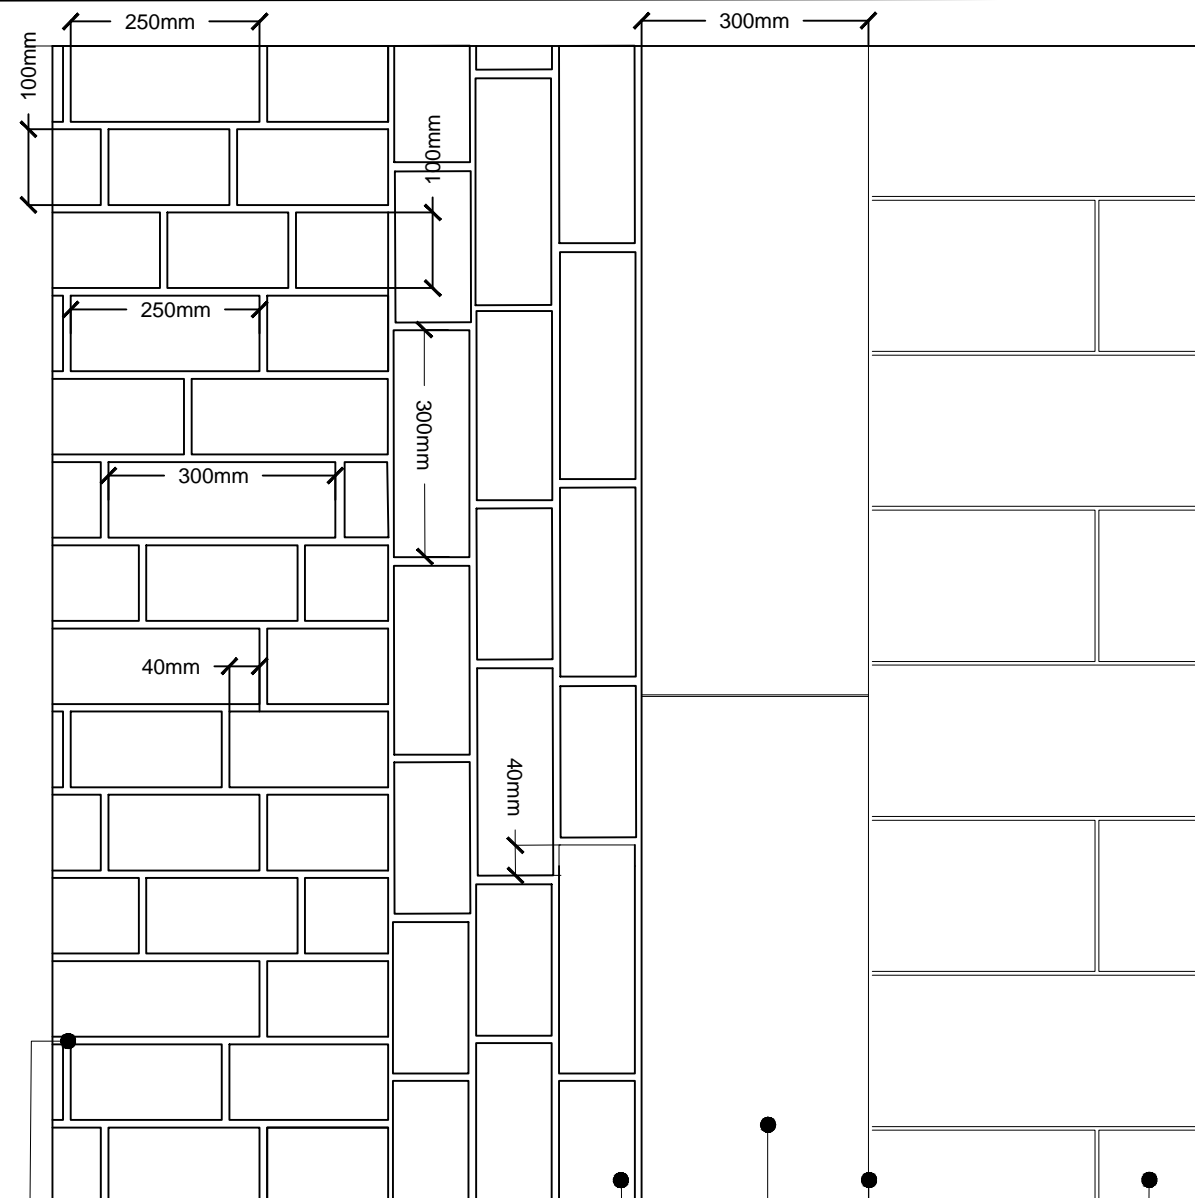

LENGTHS BETWEEN 200-300mm x 100mm WIDTH x
150mm DEPTH BUSH HAMMERED NEW GRANITE
STONE SETT PAVING

1000mm LENGTH x 300mm WIDTH x 200mm DEPTH
FINE PICKED GRANITE STONE KERB

6mm SPECIALIST MORTAR JOINT COLOURED TO MATCH
PAVING

LENGTHS BETWEEN 400-600mm x 200mm WIDTH x 55mm DEPTH
NATURALLY RIVEN PORPHYRY PAVING

10 - 15mn SPECIALIST MORTAR JOINT COLOURED TO
MATCH PAVING

DETAIL 1.02B
PAVING PATTERNS
GRANITE STONE SETTS INTERFACE WITH GRANITE
KERB AND PORPHYRY PAVING
SCALE 1:10

FOR APPROVAL

GENERAL NOTES

1. Do not scale drawing.
2. All setting out, levels and dimensions to be agreed on site.
3. The dimensions of all materials must be checked on site before being laid out.
4. Order of construction and setting out to be agreed on site.

Project	Drawing Title	Revision	Date	Consultant	Project No.	Scale	Approved By	Drawing No.	Revision
WHARF ROAD VIADUCT AND COAL DROPS RAMP	DETAILS 1.02A & 1.02B PAVING PATTERNS	R00 -	17.01.14	TOWNSHEND Landscape Architects Unit 1E Zetland House London EC2A 4HJ Telephone: 020 7729 9333 Fax: 020 7729 3300 E-Mail tta@townshendia.com	279.14	1:10	MA		R03
Client		R01 - Annotation amended	24.01.14		Date	Drawing Size	Drawn By		
KING'S CROSS CENTRAL GENERAL PARTNER LTD		R02 - Text amended	03.06.14		JUNE '14	A3	MK		
		R03 - Annotations updated	31.03.16						TOWN279.14(08)6102

LENGTHS BETWEEN 200-300mm x 100mm WIDTH x 75mm DEPTH
BUSH HAMMERED SPLIT SIDES NEW GRANITE STONE SETT
PAVING


10-15mm RECESSED JOINT FILLED WITH SOIL AND SEEDED WITH
GRASS

LENGTHS BETWEEN 200-300mm x 100mm WIDTH x 75mm DEPTH
BUSH HAMMERED NEW GRANITE STONE SETT PAVING

6mm SPECIALIST MORTAR JOINT COLOURED TO MATCH PAVING

40mm DEPTH SPECIALIST BEDDING MORTAR

BUILD UP TO ENGINEERS DETAIL AND SPECIFICATION

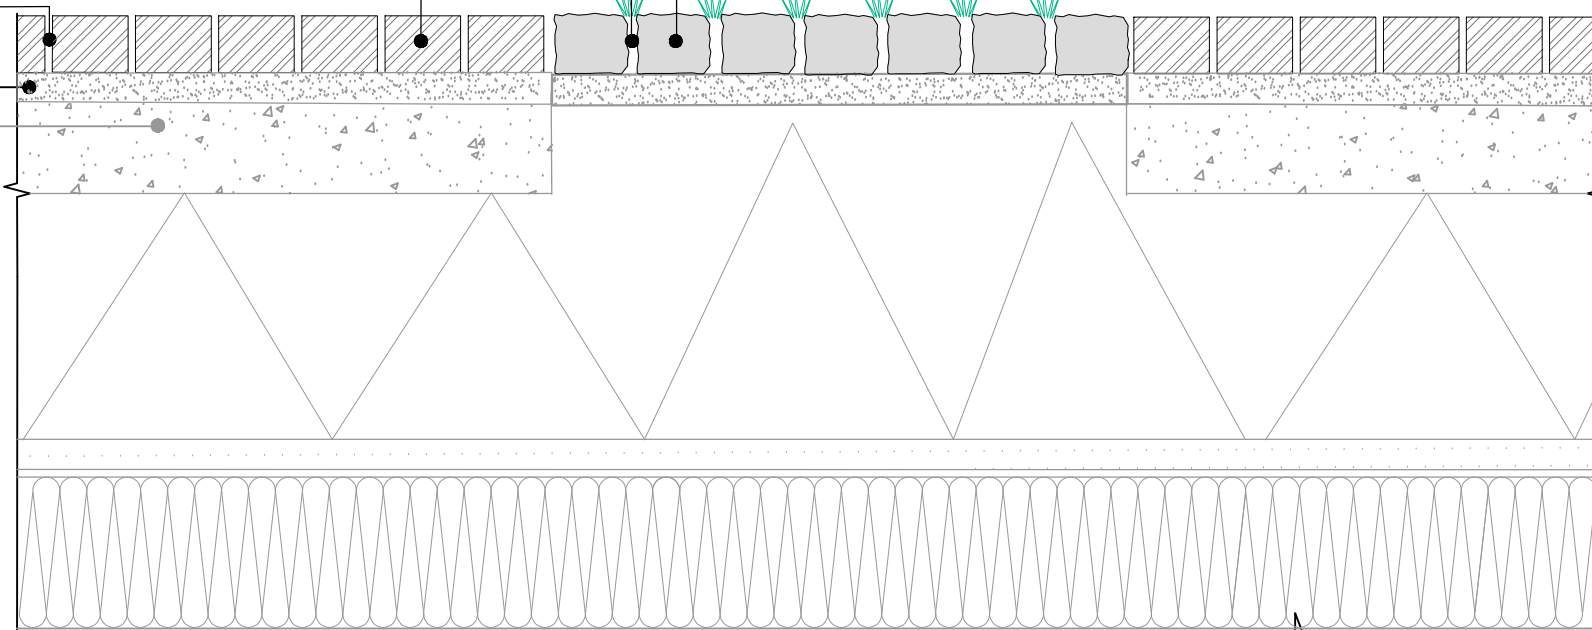

DETAIL 1.03A
MATERIALS INTERFACE GRANITE STONE SETTS INTERFACE WITH GRANITE
STONE SETT BANDING
SCALE 1:10

10-15mm SPECIALIST MORTAR JOINT COLOURED TO MATCH PAVING

1000mm LENGTH x 300mm WIDTH x 200mm DEPTH FINE PICKED
GRANITE STONE KERB


LENGTHS BETWEEN 200-300mm x 100mm WIDTH x 150mm DEPTH BUSH
HAMMERED NEW GRANITE STONE PAVING

40mm DEPTH SPECIALIST BEDDING MORTAR

10-15mm SPECIALIST MORTAR JOINT COLOURED TO MATCH PAVING

BUILD UP TO ENGINEERS DETAIL AND SPECIFICATION

FOUNDATION TO ENGINEERS DETAIL AND SPECIFICATION

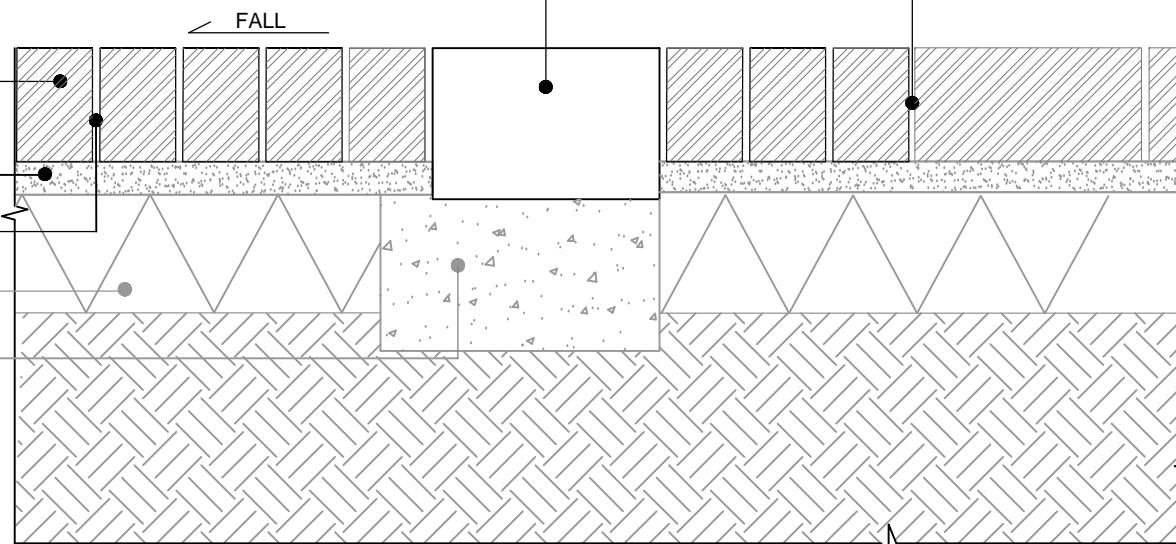

DETAIL 1.03B
MATERIALS INTERFACE GRANITE STONE SETTS INTERFACE WITH GRANITE KERB
SCALE 1:10

FOR APPROVAL

GENERAL NOTES

1. Do not scale drawing.
2. All setting out, levels and dimensions to be agreed on site.
3. The dimensions of all materials must be checked on site before being laid out.
4. Order of construction and setting out to be agreed on site.

Project WHARF ROAD VIADUCT AND COAL DROPS RAMP	Drawing Title DETAILS 1.03A & 1.03B MATERIALS INTERFACE DETAIL	Revision	Date	Consultant TOWNSHEND Landscape Architects Unit 1E Zetland House London EC2A 4HJ Telephone: 020 7729 9333 Fax: 020 7729 3300 E-Mail tia@townshendla.com	Project No.	Scale	Approved By	Drawing No.	Revision
		R00 -	17.01.14		279.14	1:10	MA		R02
Client KING'S CROSS CENTRAL GENERAL PARTNER LTD		R01 - Annotation amended	24.01.14		Date	Drawing Size	Drawn By	TOWN279.14(08)6103	
		R01 - Text amended	03.06.14		JUNE '14	A3	MK		
		R02 - Annotations updated	31.03.16						


RECLAIMED GRANITE SETTS CROPPED AT OUTWARD OPENING DOORS
ROUGH - SOURCED FROM SITE

LENGTHS BETWEEN 200-300mm x 100mm WIDTH x 150mm DEPTH BUSH
HAMMERED NEW GRANITE STONE SETT PAVING

10-15mm TUFFGROUT MORTAR JOINT. COLOURED TO MATCH PAVING
BY STEINTEC OR EQUAL AND APPROVED

40mm DEPTH SPECIALIST BEDDING MORTAR

BUILD UP TO ENGINEERS DETAIL AND SPECIFICATION

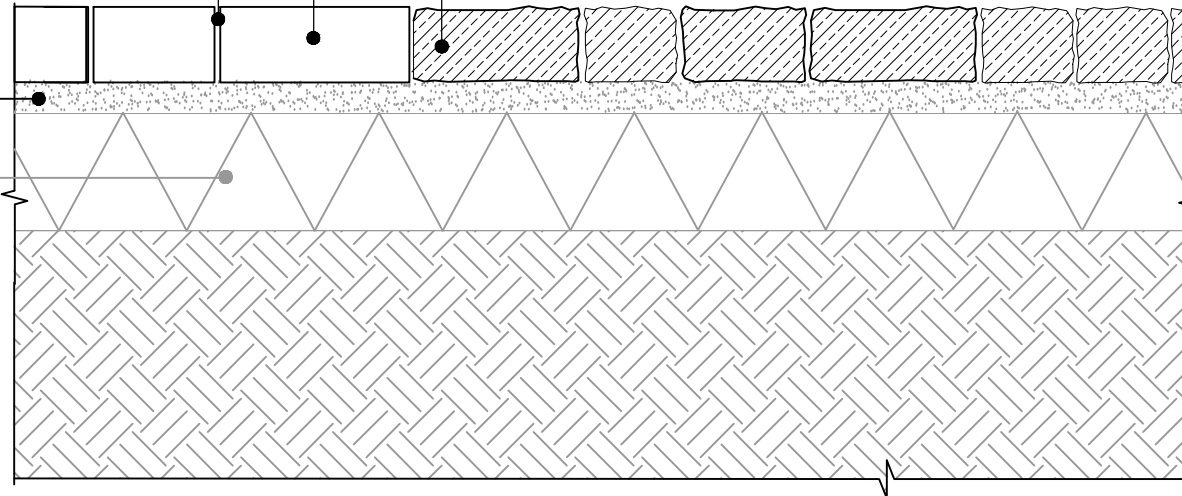

DETAIL 1.04A
MATERIALS INTERFACE WITH RECLAIMED GRANITE STONE
SETTS BESIDE OUTWARD OPENING DOORS
SCALE 1:10

6mm SPECIALIST MORTAR JOINT COLOURED TO MATCH PAVING

LENGTHS BETWEEN 400-600mm x 200mm WIDTH x 80mm DEPTH
NATURALLY RIVEN PORPHYRY PAVING


1000mm LENGTH x 300mm WIDTH x 200mm DEPTH FINE PICKED
GRANITE STONE KERB

LENGTHS BETWEEN 200-300mm x 100mm WIDTH x 150mm DEPTH
NEW BUSH HAMMERED GRANITE STONE SETT PAVING

40mm DEPTH SPECIALIST BEDDING MORTAR

BUILD UP TO ENGINEERS DETAIL AND SPECIFICATION

FOUNDATION TO ENGINEERS DETAIL AND SPECIFICATION

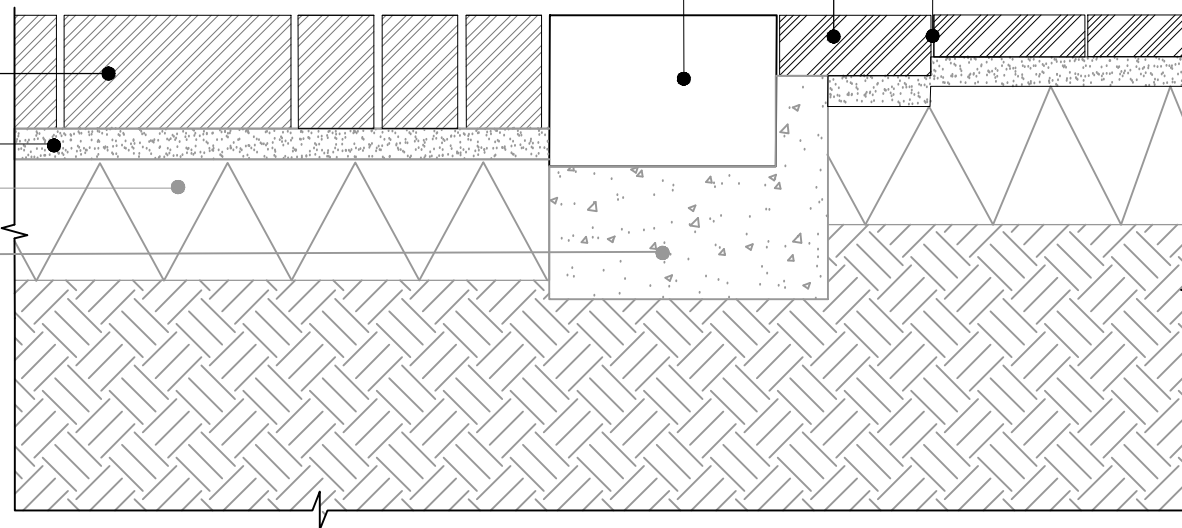

DETAIL 1.04B
MATERIALS INTERFACE GRANITE STONE SETTS INTERFACE
WITH GRANITE KERB AND PORPHYRY PAVING
SCALE 1:10

FOR APPROVAL

GENERAL NOTES

1. Do not scale drawing.
2. All setting out, levels and dimensions to be agreed on site.
3. The dimensions of all materials must be checked on site before being laid out.
4. Order of construction and setting out to be agreed on site.

Project WHARF ROAD VIADUCT AND COAL DROPS RAMP	Drawing Title DETAILS 1.04 A AND 1.04 B MATERIALS INTERACE DETAILS	Revision	Date	Consultant TOWNSHEND Landscape Architects Unit 1E Zetland House London EC2A 4HJ Telephone: 020 7729 9333 Fax: 020 7729 3300 E-Mail tla@townshendla.com	Project No. 279.14	Scale 1:10	Approved By MA	Drawing No. TOWN279.14(08)6104	Revision R04
		R00 -	17.01.14		Date JUNE '14	Drawing Size A3	Drawn By MK		
Client KING'S CROSS CENTRAL GENERAL PARTNER LTD		R01 - Kerb detail amended	24.01.14						
		R02 - Text amended	03.06.14						
		R03 - Granite sett paving tags amended	25.09.14						
		R04 - Annotations updated	31.03.16						

10mm MASTIC JOINT COLOURED TO MATCH PAVING


6mm SPECIALIST MORTAR JOINT COLOURED TO MATCH PAVING

LENGTHS BETWEEN 200-300mm x 100mm WIDTH x 75mm DEPTH BUSH HAMMERED NEW GRANITE STONE SETT PAVING

40mm DEPTH SPECIALIST BEDDING MORTAR

BUILD UP AS PER ENGINEERS DETAIL AND SPECIFICATION

GUARD LINER TO ENGINEERS DETAIL AND SPECIFICATION

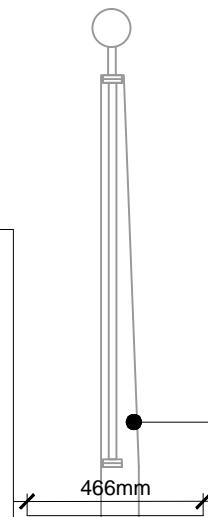

PAINTED METAL BALUSTRADE WITH HANDRAIL

REALIGNED VIADUCT WALL

10mm MASTIC JOINT COLOURED TO MATCH PAVING

10-15mm SPECIALIST MORTAR JOINT COLOURED TO MATCH PAVING

LENGTHS BETWEEN 200-300mm x 100mm WIDTH x 150mm DEPTH BUSH HAMMERED NEW GRANITE STONE SETT PAVING

40mm DEPTH SPECIALIST BEDDING MORTAR

BUILD UP AS PER ENGINEERS DETAIL AND SPECIFICATION

(Wall Height Varies)


DETAIL 1.05
REALIGNED VIADUCT WALL &
BALUSTRADE
SCALE 1:20

FOR APPROVAL

GENERAL NOTES

1. Do not scale drawing.
2. All setting out, levels and dimensions to be agreed on site.
3. The dimensions of all materials must be checked on site before being laid out.
4. Order of construction and setting out to be agreed on site.

Project	Drawing Title	Revision	Date	Consultant	Project No.	Scale	Approved By	Drawing No.	Revision
WHARF ROAD VIADUCT AND COAL DROPS RAMP	DETAIL 1.05 REALIGNED VIADUCT WALL & BALUSTRADE	R00 -	17.01.14	TOWNSHEND Landscape Architects Unit 1E Zetland House London EC2A 4HJ Telephone: 020 7729 9333 Fax: 020 7729 3300 E-Mail tta@townshenda.com	279.14	1:20	MA		R04
Client		R01 - Annotation amended	24.01.14		Date	Drawing Size	Drawn By		
KING'S CROSS CENTRAL GENERAL PARTNER LTD		R02 - Text amended	03.06.14		JUNE '14	A3	MK		
		R03 - Granite sett paving tags amended	25.09.14						
		R04 - Viaduct wall revised	31.03.16					TOWN279.14(08)6105	

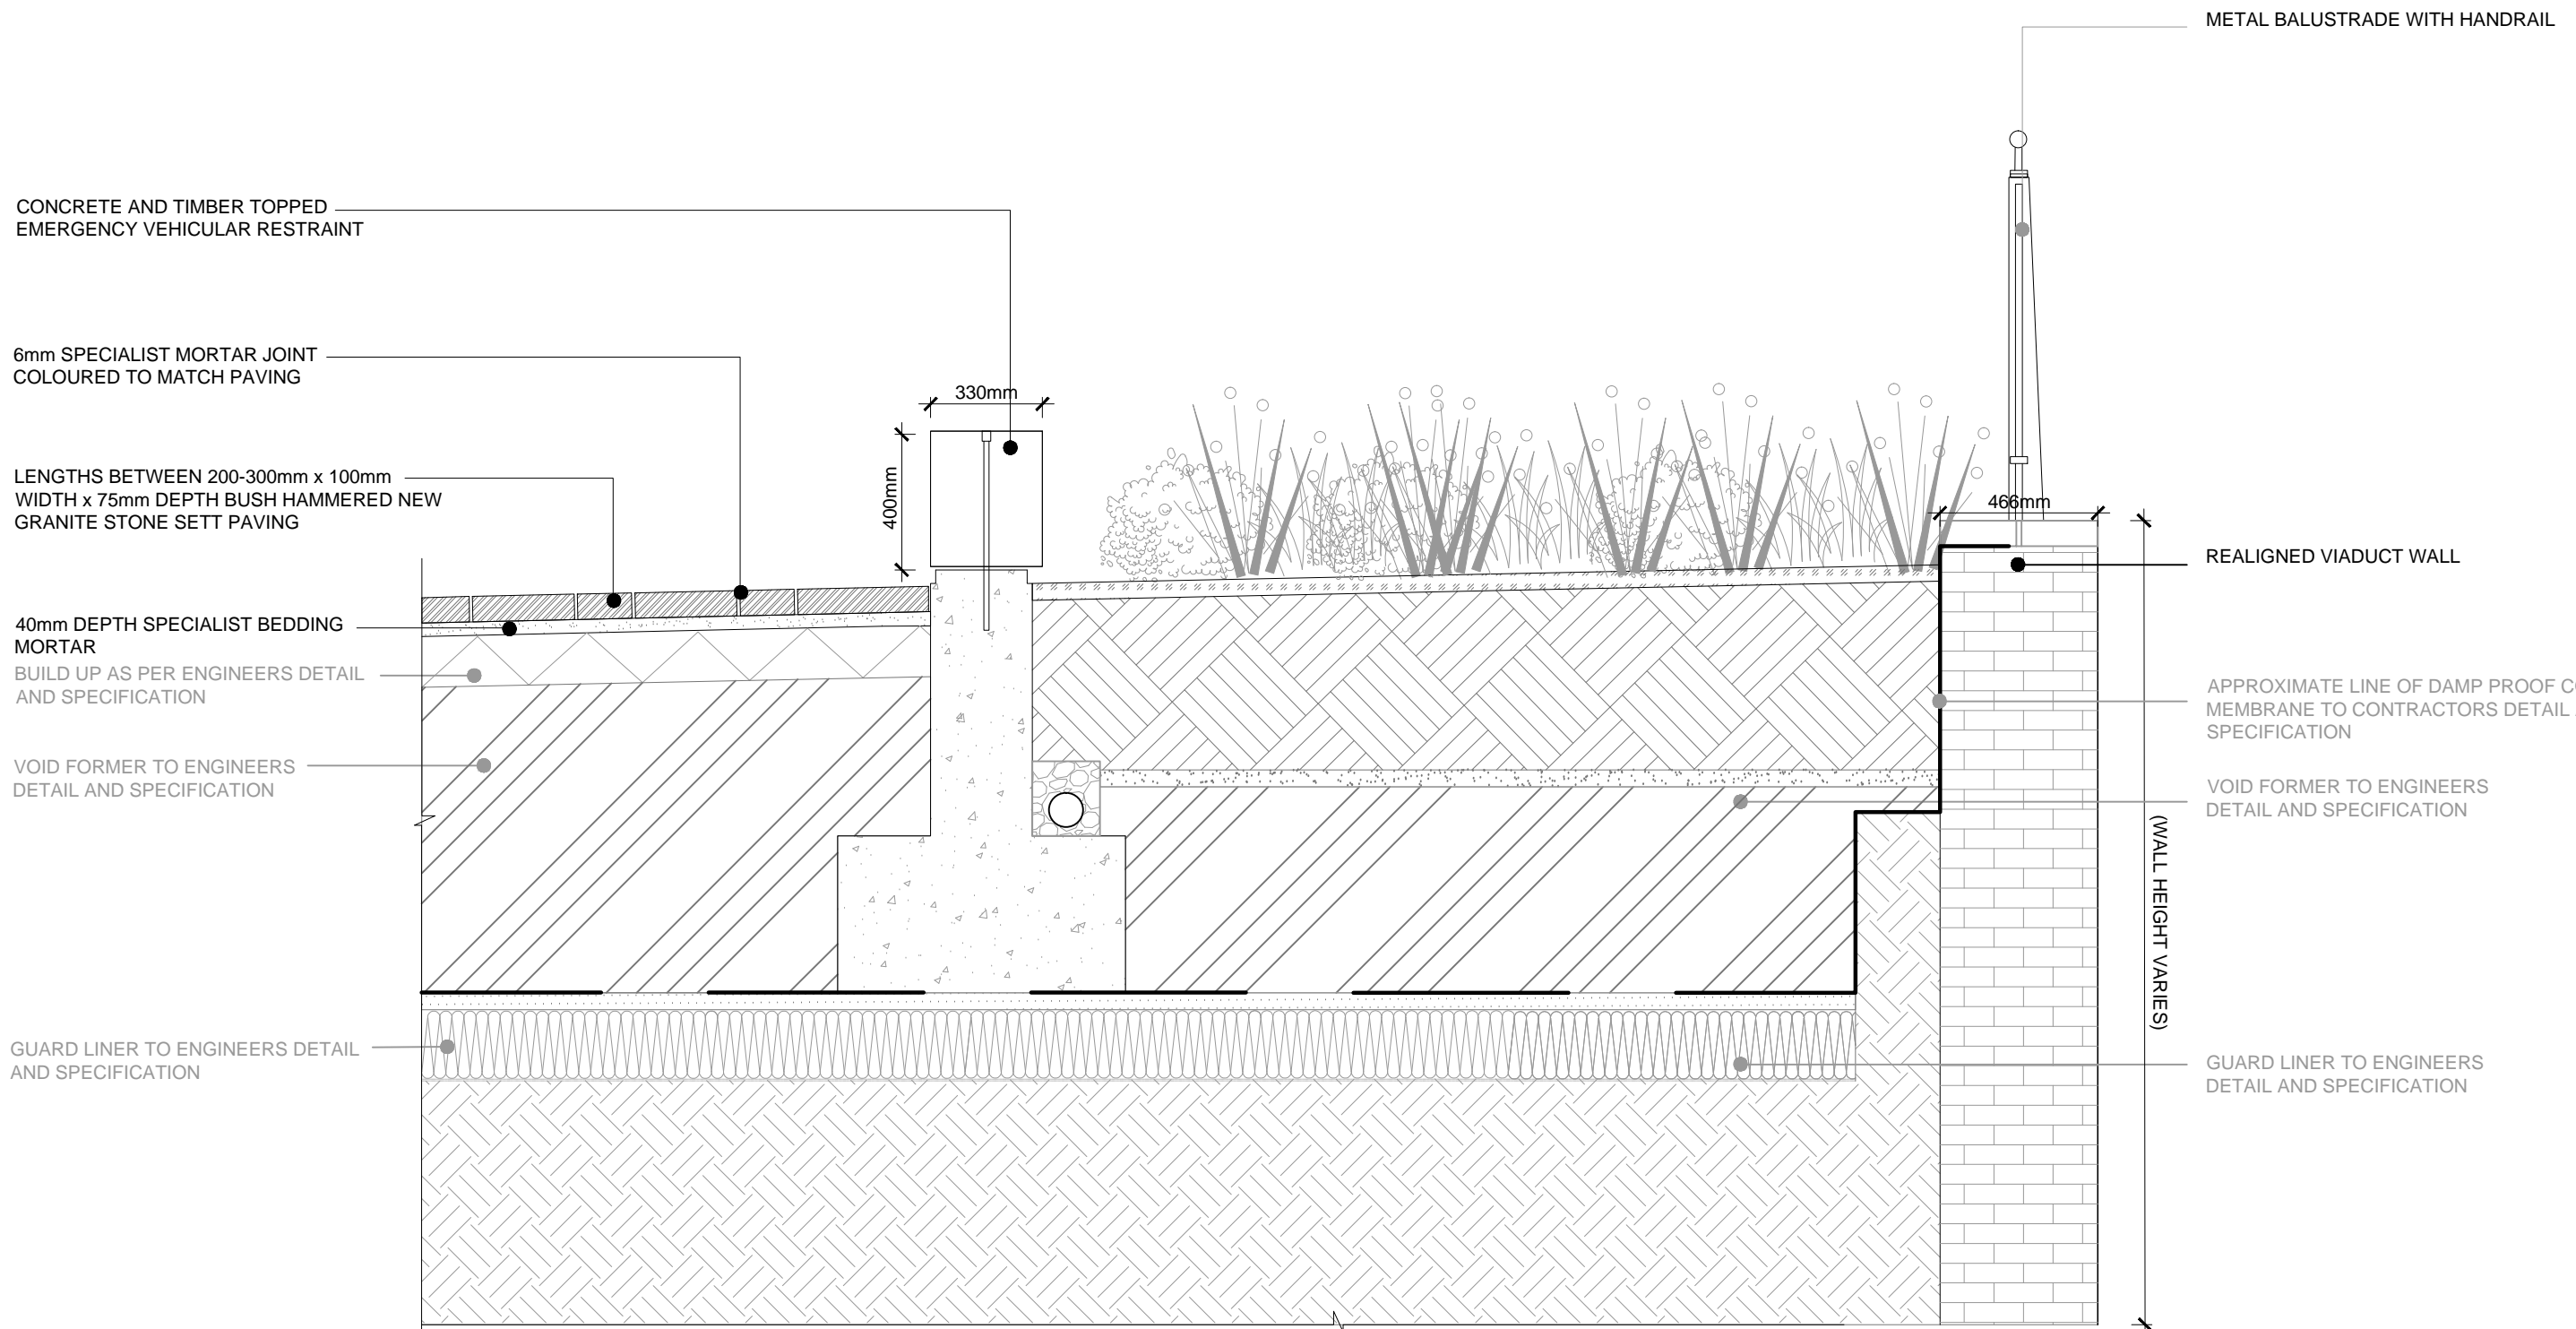

CONCRETE AND TIMBER TOPPED
EMERGENCY VEHICULAR RESTRAINT

6mm SPECIALIST MORTAR JOINT
COLOURED TO MATCH PAVING

LENGTHS BETWEEN 200-300mm x 100mm
WIDTH x 75mm DEPTH BUSH HAMMERED NEW
GRANITE STONE SETT PAVING

40mm DEPTH SPECIALIST BEDDING
MORTAR
BUILD UP AS PER ENGINEERS DETAIL
AND SPECIFICATION

VOID FORMER TO ENGINEERS
DETAIL AND SPECIFICATION

GUARD LINER TO ENGINEERS
DETAIL AND SPECIFICATION

METAL BALUSTRADE WITH HANDRAIL

REALIGNED VIADUCT WALL

APPROXIMATE LINE OF DAMP PROOF COURSE
MEMBRANE TO CONTRACTORS DETAIL AND
SPECIFICATION

VOID FORMER TO ENGINEERS
DETAIL AND SPECIFICATION

(WALL HEIGHT VARIES)


GUARD LINER TO ENGINEERS
DETAIL AND SPECIFICATION

DETAIL 1.06
EMERGENCY VEHICULAR RESTRAINT
SCALE 1:20

GENERAL NOTES

1. Do not scale drawing.
2. All setting out, levels and dimensions to be agreed on site.
3. The dimensions of all materials must be checked on site before being laid out.
4. Order of construction and setting out to be agreed on site.

FOR APPROVAL

Project WHARF ROAD VIADUCT AND COAL DROPS RAMP	Drawing Title DETAIL 1.06 EMERGENCY VEHICULAR RESTRAINT DETAIL	Revision	Date	Consultant TOWNSHEND Landscape Architects Unit 1E Zetland House London EC2A 4HJ Telephone: 020 7729 9333 Fax: 020 7729 3300 E-Mail tta@townshenda.com	Project No. 279.14	Scale 1:20	Approved By MA	Drawing No.	Revision R02
		R00 - First Issue	04.06.14						
Client KING'S CROSS CENTRAL GENERAL PARTNER LTD		R01 - Granite sett paving tags amended	25.09.14		Date	Drawing Size	Drawn By	TOWN279.14(08)6106	
		R02 - Annotations updated	31.03.16		JUNE '14	A3	RB		

FISH + COAL BUILDING THRESHOLD

10mm MASTIC JOINT COLOUR MATCHED TO PAVING


LENGTHS BETWEEN 100-300mm x 90-140mm WIDTH x 100mm DEPTH RECLAIMED GRANITE SETTS ROUGH BAND WITH SAWN SURFACE AT ENTRANCES SOURCED FROM SITE.

40mm DEPTH SPECIALIST BEDDING MORTAR

LENGTHS BETWEEN 200-300mm x 100mm WIDTH x 75mm DEPTH BUSH HAMMERED NEW GRANITE STONE SETTS PAVING

6mm SPECIALIST MORTAR JOINT COLOURED TO MATCH PAVING

BUILD UP TO ENGINEERS DETAIL AND SPECIFICATION

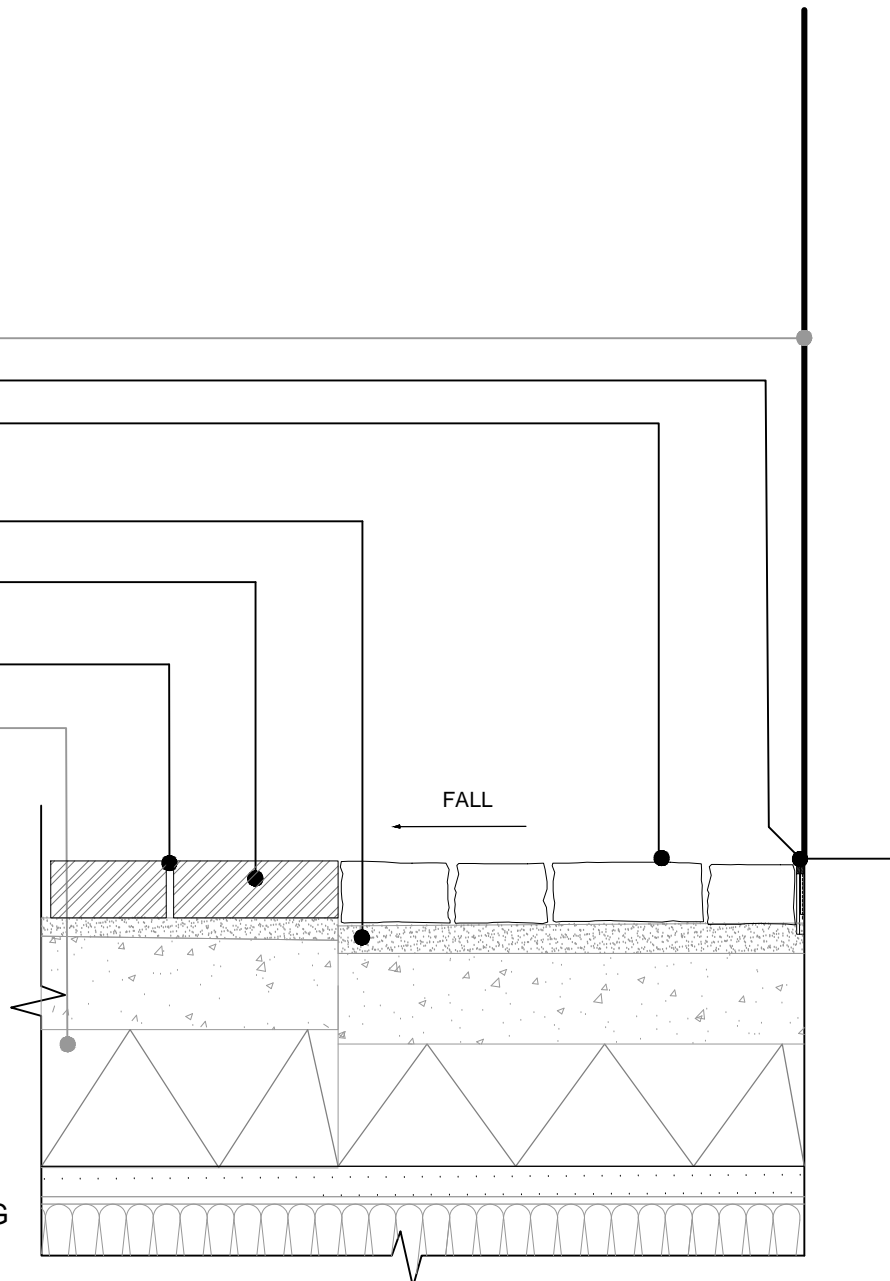


DETAIL 2.01
GRANITE SETT PAVING INTERFACE WITH BUILDING
SCALE 1:10

FOR APPROVAL

GENERAL NOTES


1. Do not scale drawing.
2. All setting out, levels and dimensions to be agreed on site.
3. The dimensions of all materials must be checked on site before being laid out.
4. Order of construction and setting out to be agreed on site.

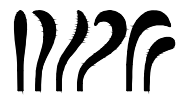Project WHARF ROAD VIADUCT AND COAL DROPS RAMP	Drawing Title DETAIL 2.01 GRANITE SETT PAVING INTERFACE WITH BUILDING	Revision	Date	Consultant TOWNSHEND Landscape Architects Unit 1E Zetland House London EC2A 4HJ Telephone: 020 7729 9333 Fax: 020 7729 3300 E-Mail tta@townshenda.com	Project No. 279.14	Scale 1:10	Approved By MA	Drawing No.	Revision R04
		R00 -	17.01.14						
Client KING'S CROSS CENTRAL GENERAL PARTNER LTD		R01 - Amended build up	24.01.14		Date JUNE '14	Drawing Size A3	Drawn By MK	TOWN279.14(08)6201	
		R02 - Text amended	03.06.14						
		R03 - Granite sett paving tag amended	25.09.14						
		R04- Annotations updated	31.03.16						

GENERAL NOTES

1. Do not scale drawing.
2. All setting out, levels and dimensions to be agreed on site.
3. The dimensions of all materials must be checked on site before being laid out.
4. Order of construction and setting out to be agreed on site.

FOR APPROVAL

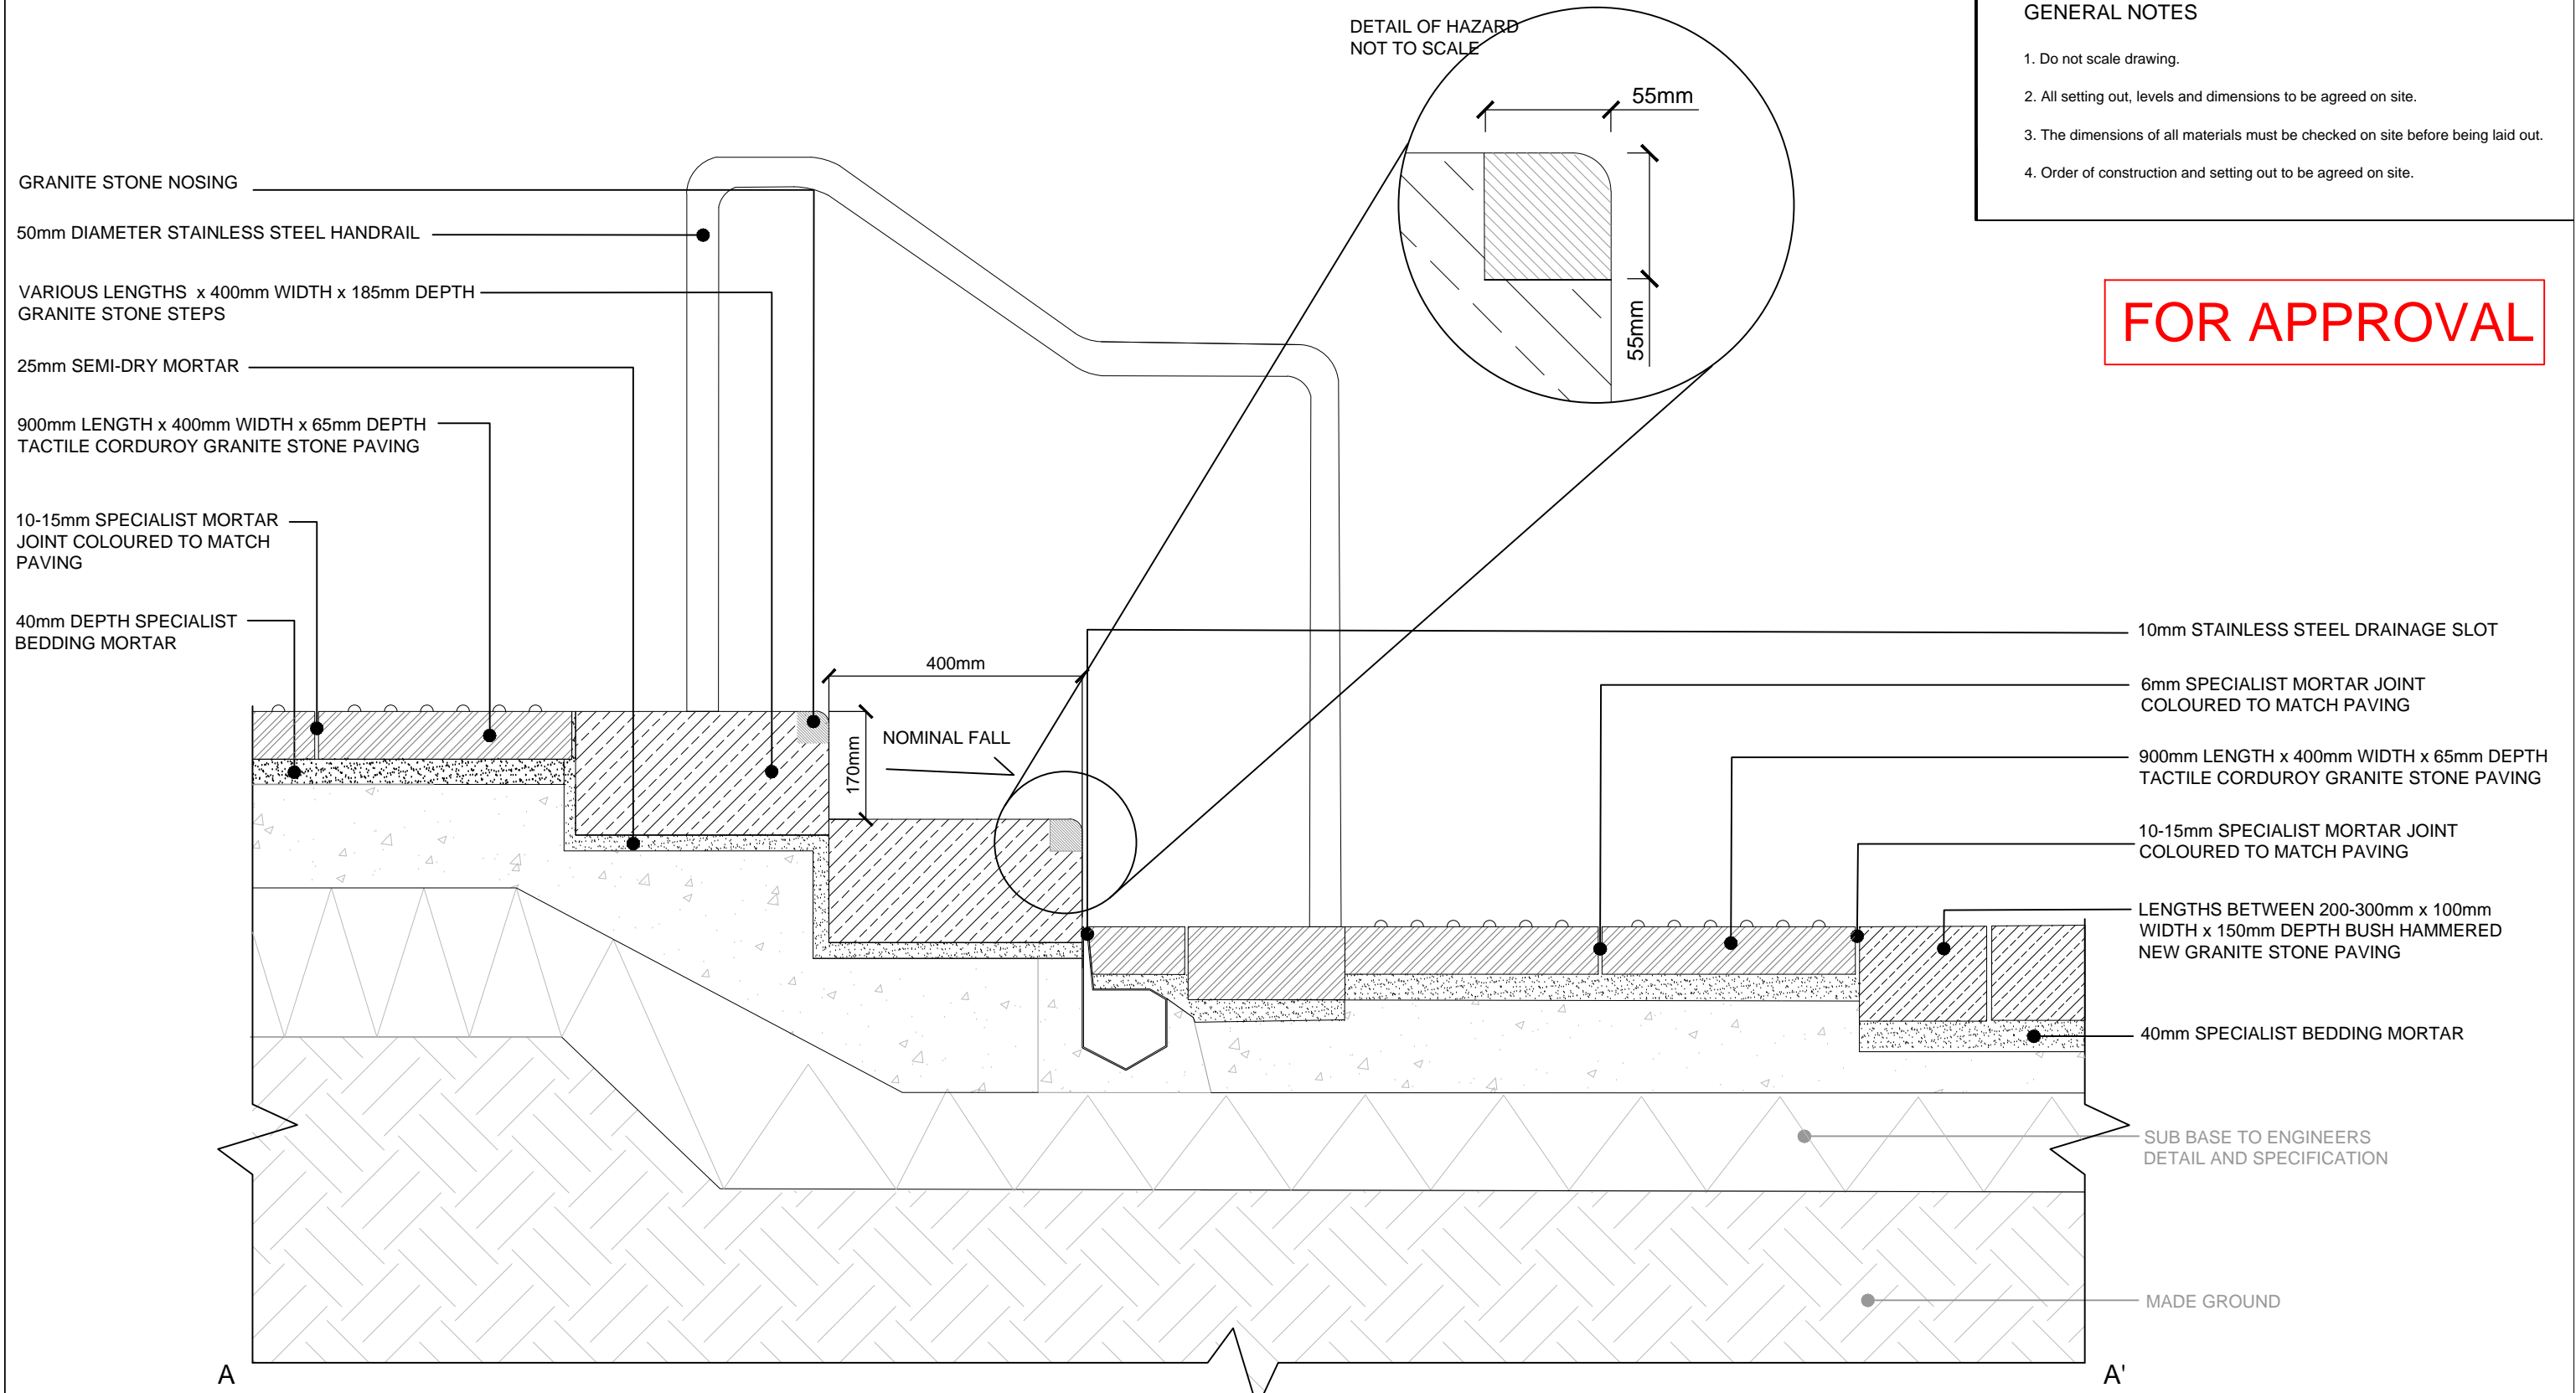


DETAIL 4.01
GRANITE STEPS DETAIL
 SCALE 1:10


Project	Drawing Title	Revision	Date	Consultant	Project No.	Scale	Approved By	Drawing No.	Revision
WHARF ROAD VIADUCT AND COAL DROPS RAMP	DETAIL 4.01 GRANITE STEPS DETAIL	R00 -	17.01.14	TOWNSHEND Landscape Architects Unit 1E Zetland House London EC2A 4HJ Telephone: 020 7729 9333 Fax: 020 7729 3300 E-Mail: ta@townshenda.com	279.14	1:10	MA		R04
Client		R01 - Annotation amended	24.01.14		Date	Drawing Size	Drawn By		
KING'S CROSS CENTRAL GENERAL PARTNER LTD		R02 - Text amended	03.06.14		JUNE '14	A3	MK		
		R03 - Granite paving tag amended	25.09.14						
		R04 - Annotations updated	31.03.16						
							TOWN279.14(08)6401		

GENERAL NOTES

1. Do not scale drawing.
2. All setting out, levels and dimensions to be agreed on site.
3. The dimensions of all materials must be checked on site before being laid out.
4. Order of construction and setting out to be agreed on site.

FOR APPROVAL

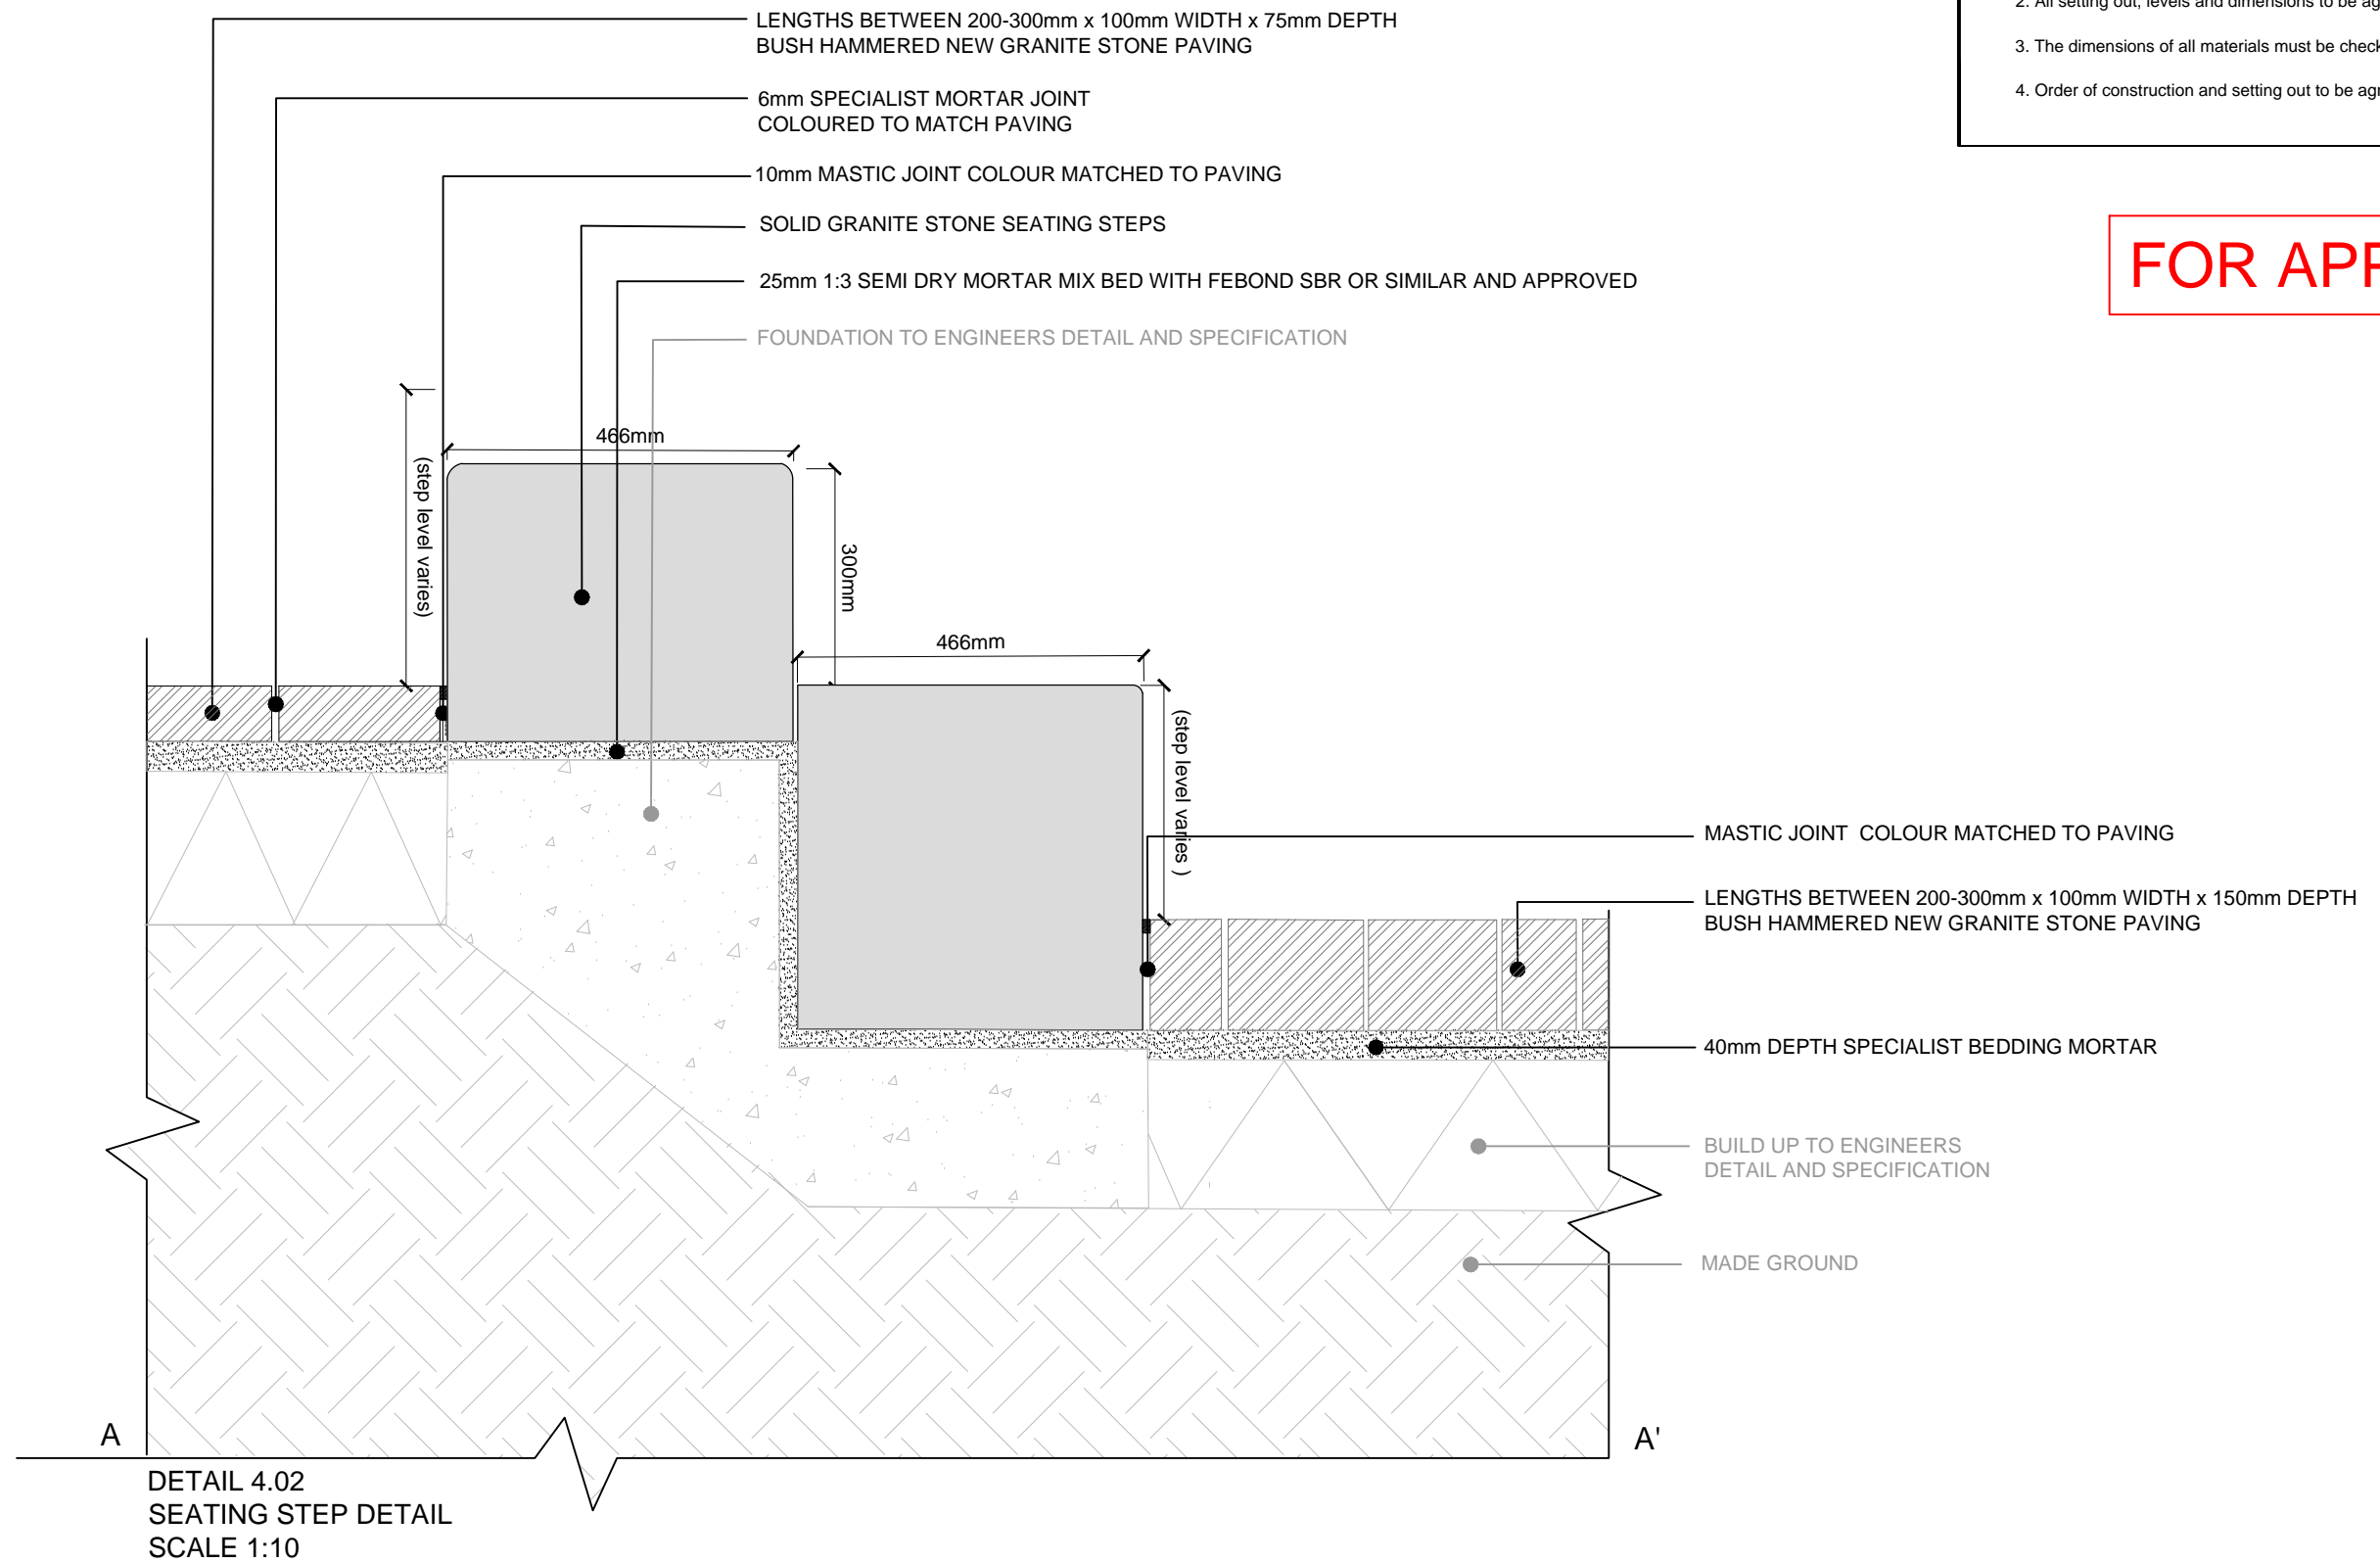


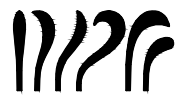Project WHARF ROAD VIADUCT AND COAL DROPS RAMP	Drawing Title DETAIL 4.02 SEATING STEP DETAIL	Revision	Date	Consultant TOWNSHEND Landscape Architects Unit 1E Zetland House London EC2A 4HJ Telephone: 020 7729 9333 Fax: 020 7729 3300 E-Mail: tta@townshendla.com	Project No.	Scale	Approved By	Drawing No.	Revision
		R00 -	17.01.14		279.14	1:10	MA		R03
Client KING'S CROSS CENTRAL GENERAL PARTNER LTD		R01 - Annotation amended	03.06.14		Date	Drawing Size	Drawn By	TOWN279.14(08)6402	
		R02 - Granite sett paving tag amended	25.09.14		JUNE '14	A3	MK		
		R03- Annotations updated	31.03.16						

GENERAL NOTES


1. Do not scale drawing.
2. All setting out, levels and dimensions to be agreed on site.
3. The dimensions of all materials must be checked on site before being laid out.
4. Order of construction and setting out to be agreed on site.

FOR APPROVAL

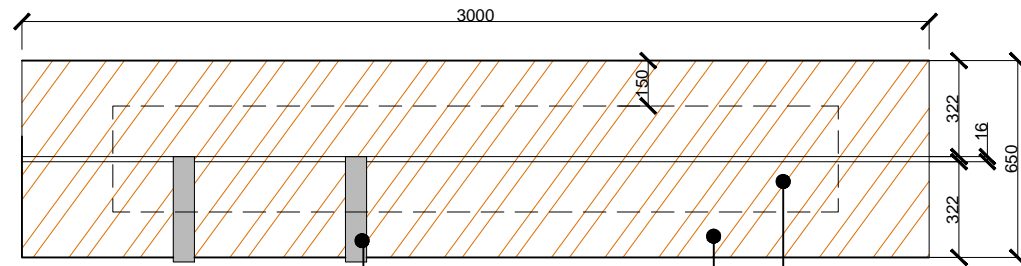


**DETAIL 4.03A
TIMBER BENCH PLAN
SCALE 1:25**

70mm WIDTH x 15mm THICKNESS STAINLESS STEEL ARMREST
3000mm LENGTH x 322mm WIDTH x 400mm DEPTH TIMBER BEAMS BOLTED
CONCRETE BASE

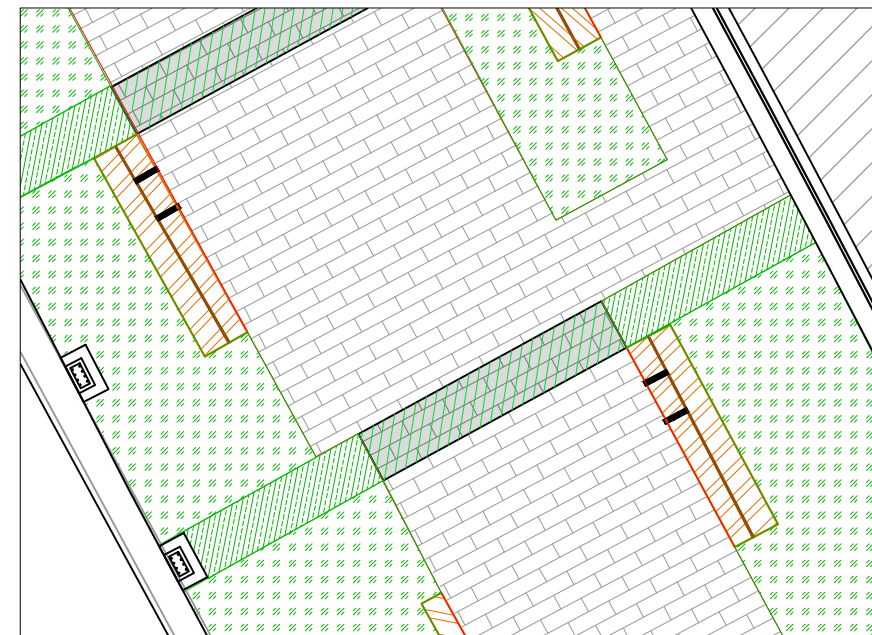


**LOCATION PLAN
SCALE 1:100**

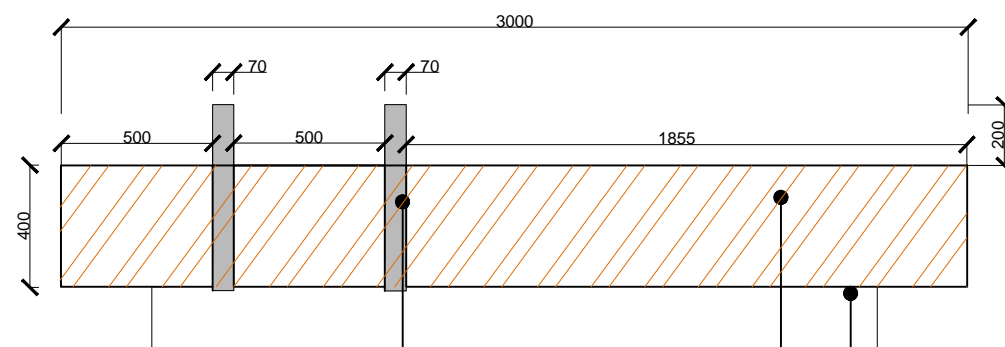

70mm WIDTH x 15mm THICKNESS STAINLESS STEEL ARMREST
3000mm LENGTH x 322mm WIDTH x 400mm DEPTH TIMBER BEAMS BOLTED
CONCRETE BASE



**DETAIL 4.03B
TIMBER BENCH ELEVATION
SCALE 1:25**

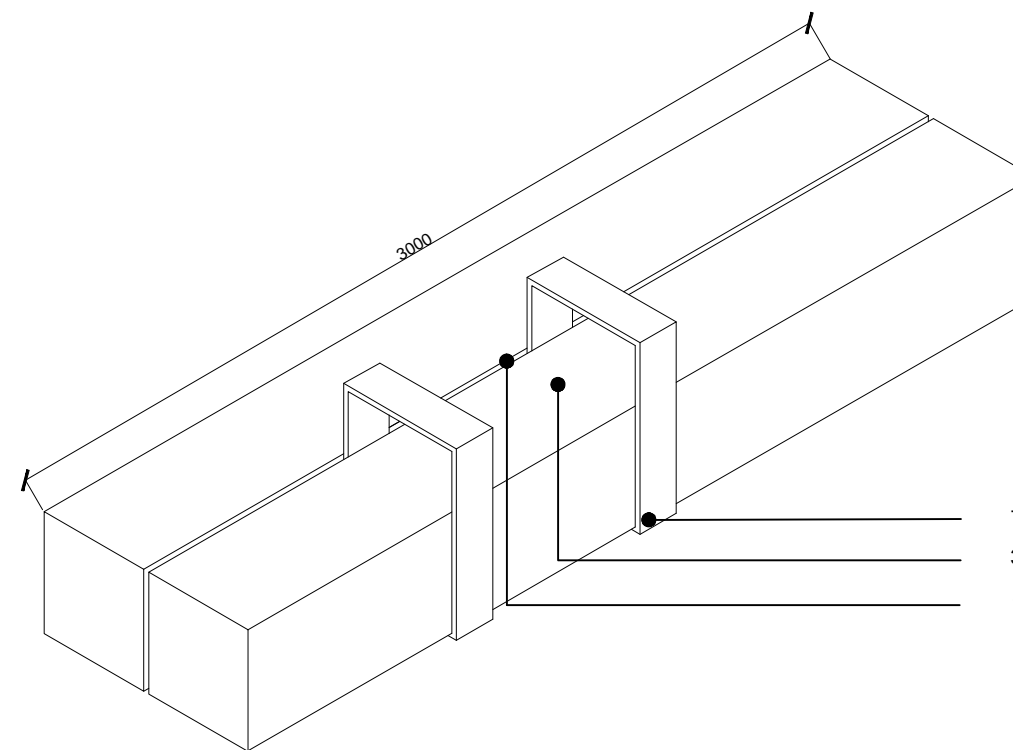

70mm WIDTH x 15mm THICKNESS STAINLESS STEEL ARMREST
3000mm LENGTH x 322mm WIDTH x 400mm DEPTH TIMBER BEAMS
16mm GAP BETWEEN TIMBER BEAMS

**DETAIL 4.03C
TIMBER BENCH AXON
SCALE 1:25**

Project WHARF ROAD VIADUCT AND COAL DROPS RAMP	Drawing Title DETAIL 4.03 TIMBER BENCH DETAIL	Revision	Date	Consultant TOWNSHEND Landscape Architects Unit 1E Zetland House London EC2A 4HJ Telephone: 020 7729 9333 Fax: 020 7729 3300 E-Mail tta@townshenda.com	Project No. 279.14	Scale 1:25	Approved By MA	Drawing No. TOWN279.14(08)6403	Revision R02
		R00 - Planning Issue	17.01.14		Date	Drawing Size	Drawn By		
Client KING'S CROSS CENTRAL GENERAL PARTNER LTD		R01 - Detail updated	03.06.14		JUNE '14	A3	RB		
		R02 - Reissued without change	31.03.16						

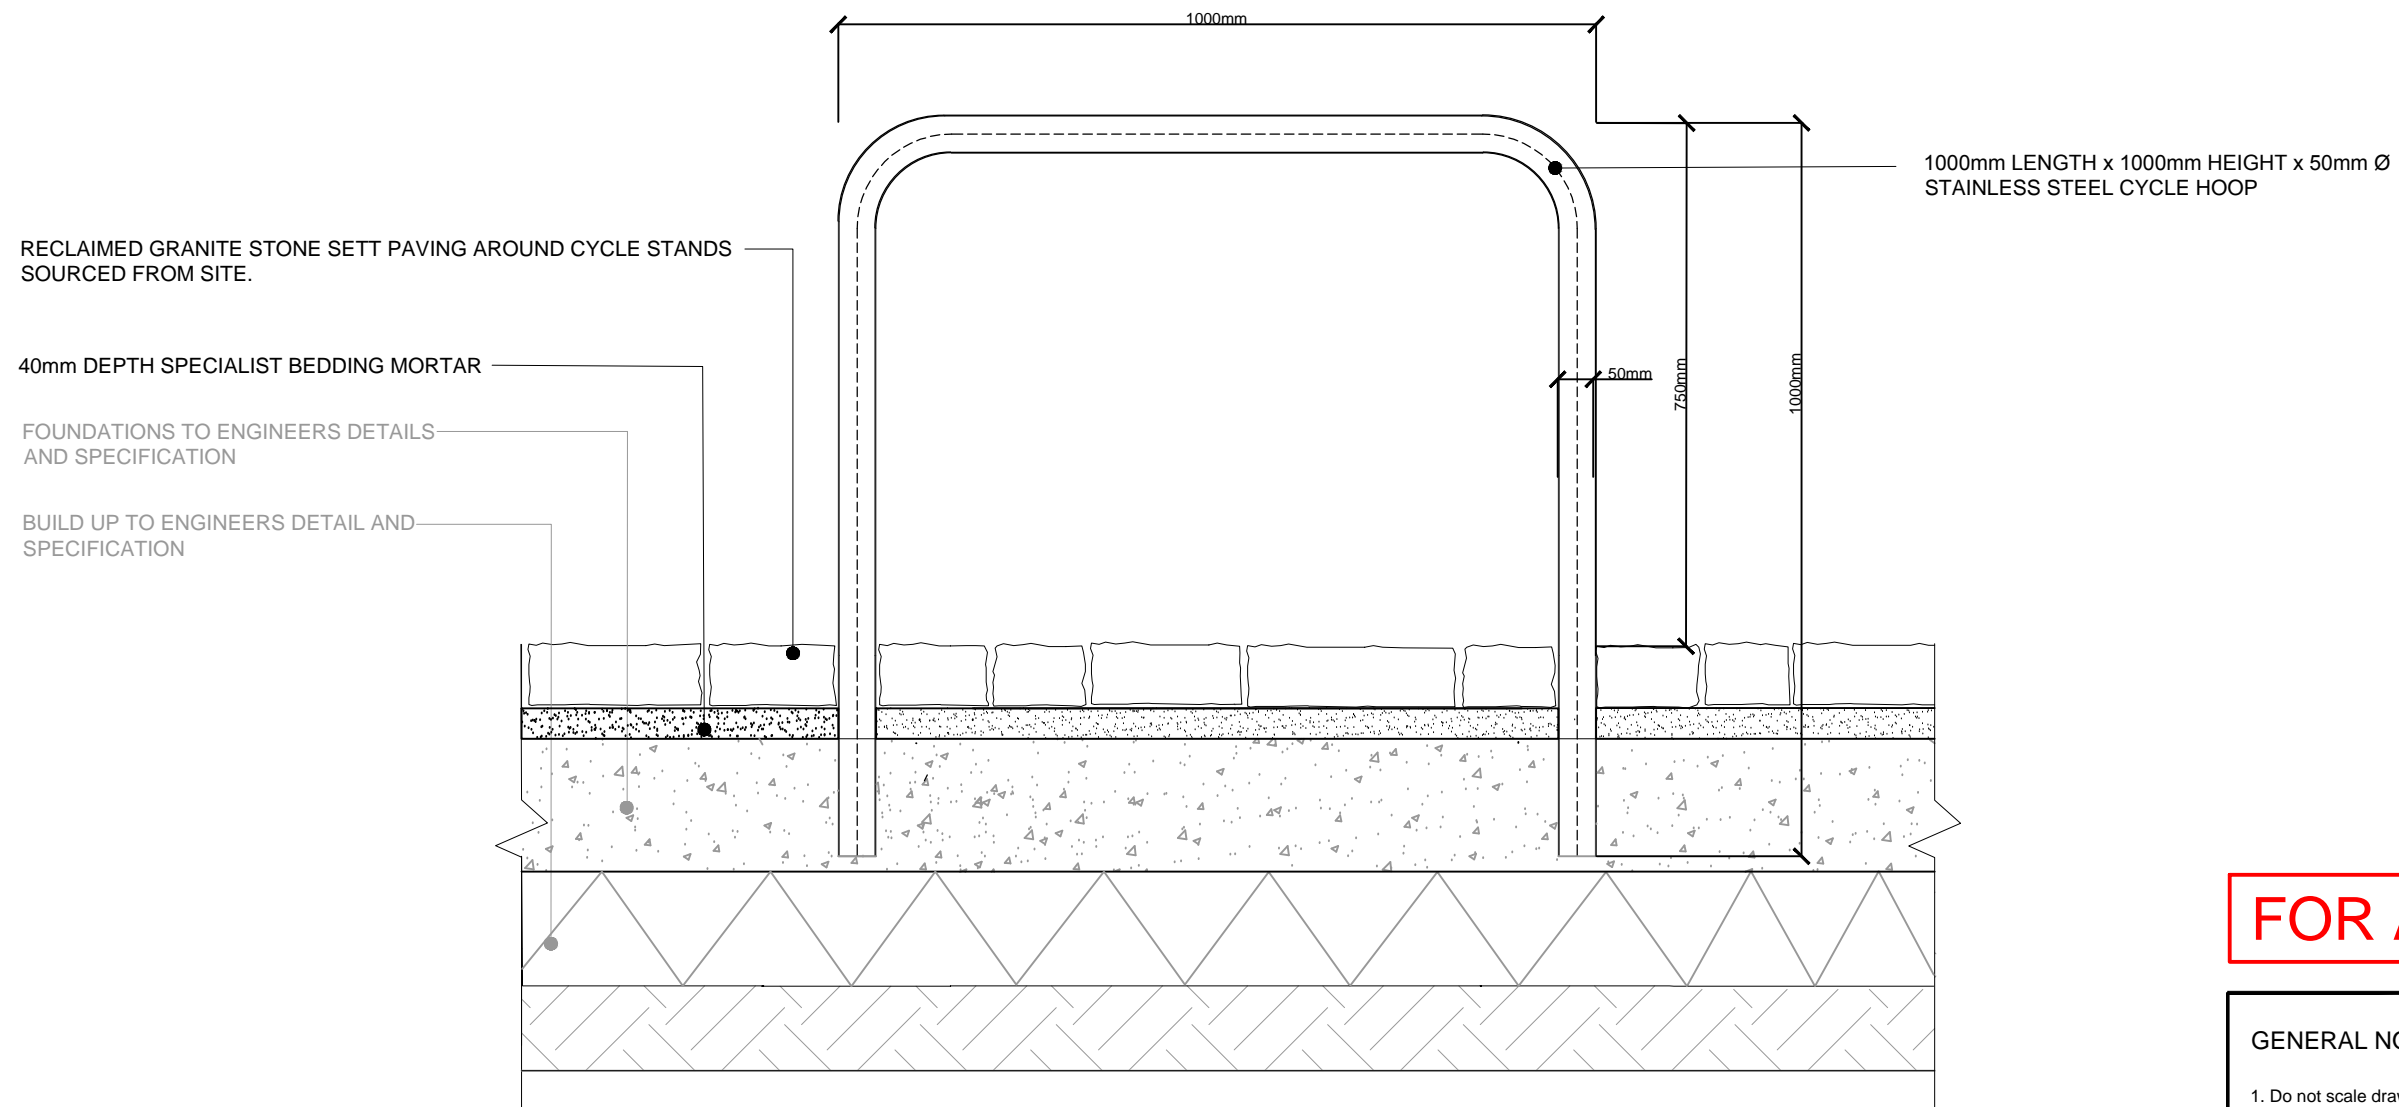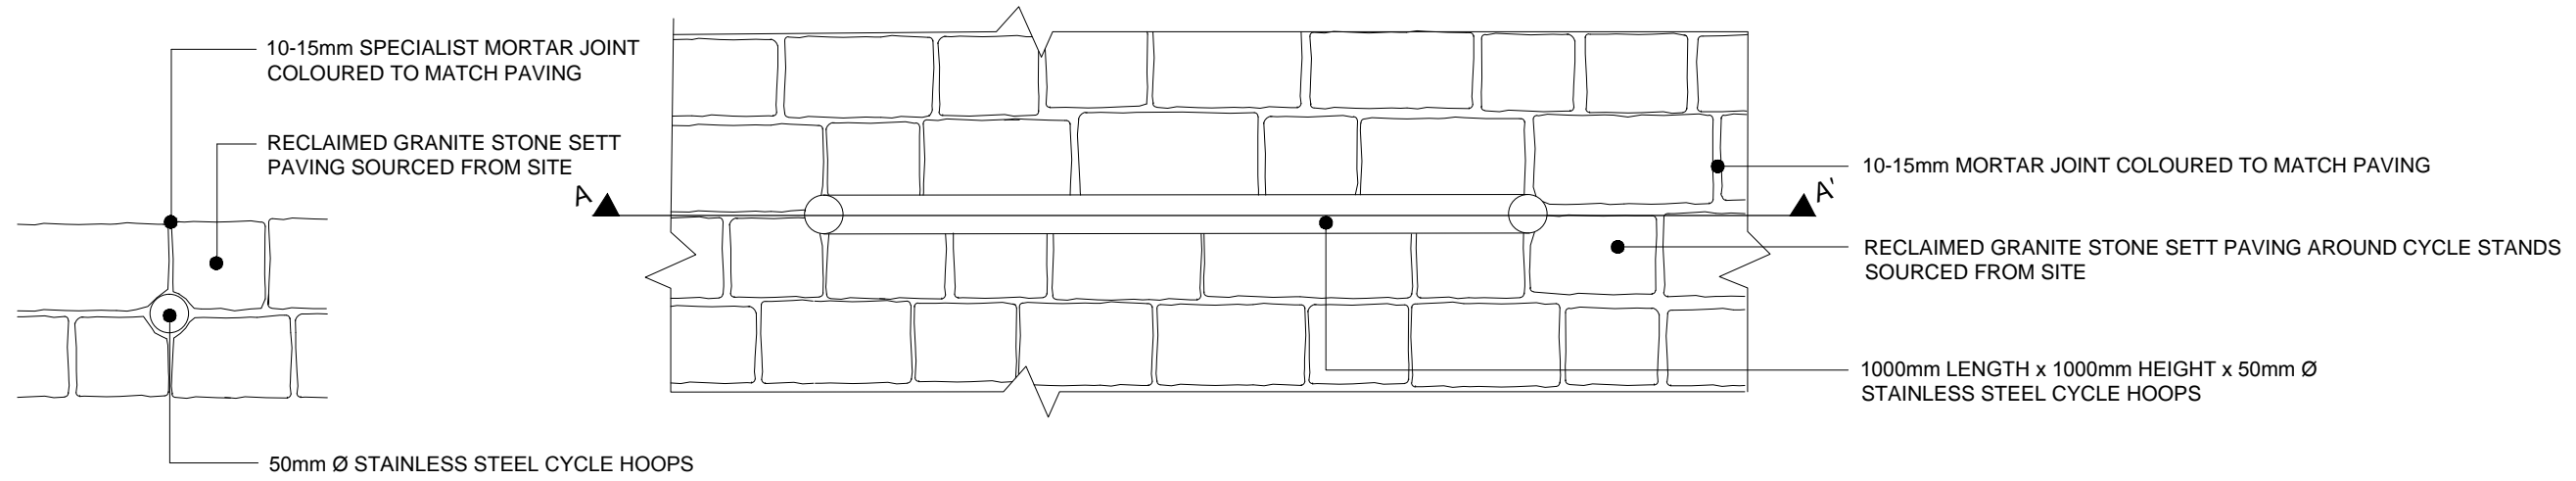


DETAIL 4.04 SECTION A-A'
CYCLE STAND INTERFACE WITH RECLAIMED GRANITE STONE SETTS
SCALE 1:10

FOR APPROVAL

GENERAL NOTES

1. Do not scale drawing.
2. All setting out, levels and dimensions to be agreed on site.
3. The dimensions of all materials must be checked on site before being laid out.
4. Order of construction and setting out to be agreed on site.


Project	Drawing Title	Revision	Date	Consultant	Project No.	Scale	Approved By	Drawing No.	Revision	
WHARF ROAD VIADUCT AND COAL DROPS RAMP	DETAIL 4.04	R00 -	17.01.14	TOWNSHEND Landscape Architects Unit 1E Zetland House London EC2A 4HJ Telephone: 020 7729 9333 Fax: 020 7729 3300 E-Mail: tta@townshenda.com	279.14	1:10	MA		R02	
Client	CYCLE STAND INTERFACE WITH RECLAIMED GRANITE STONE SETTS	R01 - Text amended	03.06.14			Date	Drawing Size	Drawn By		
KING'S CROSS CENTRAL GENERAL PARTNER LTD		R02 - Annotations updated	31.03.16			JUNE '14	A3	MK	TOWN279.14(08)6404	

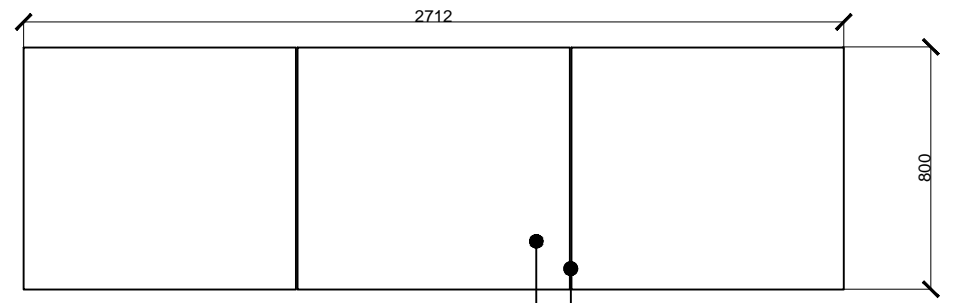

900mm LENGTH x 800mm WIDTH x VARIOUS DEPTH SOLID GRANITE UNIT

6mm MASTIC JOINT COLOURED TO MATCH PAVING

DETAIL 4.05A
BESPOKE BENCH PLAN
SCALE 1:25

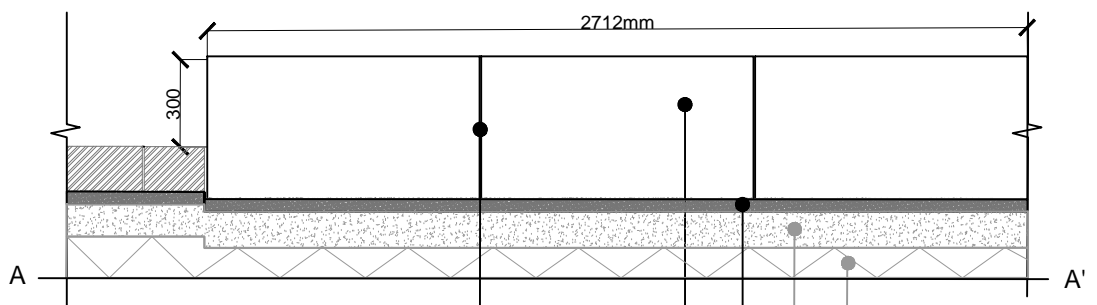

6mm MASTIC JOINT COLOURED TO MATCH PAVING

900mm LENGTH x 800mm WIDTH x VARIOUS DEPTH SOLID GRANITE UNIT

40mm DEPTH SPECIALIST BEDDING MORTAR

FOUNDATION TO ENGINEERS DETAIL AND SPECIFICATION


BUILD UP TO ENGINEERS DETAIL AND SPECIFICATION

DETAIL 4.05B
BESPOKE BENCH ELEVATION
SCALE 1:25


GENERAL NOTES

1. Do not scale drawing.
2. All setting out, levels and dimensions to be agreed on site.
3. The dimensions of all materials must be checked on site before being laid out.
4. This drawing must be read with the relevant specification clauses and detail drawings.
5. Order of construction and setting out to be agreed on site.

FOR APPROVAL

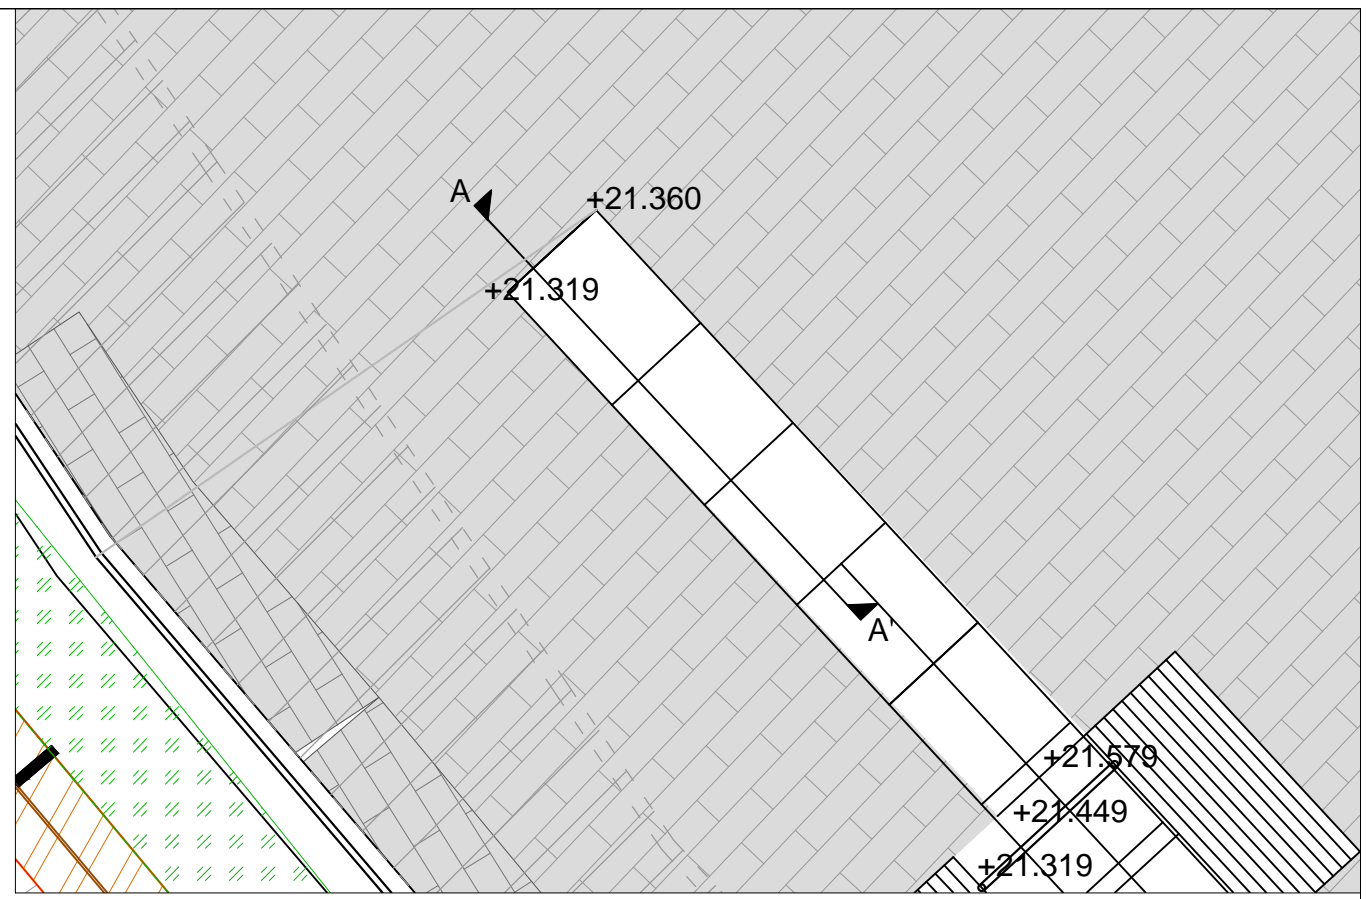

LOCATION PLAN
SCALE 1:50

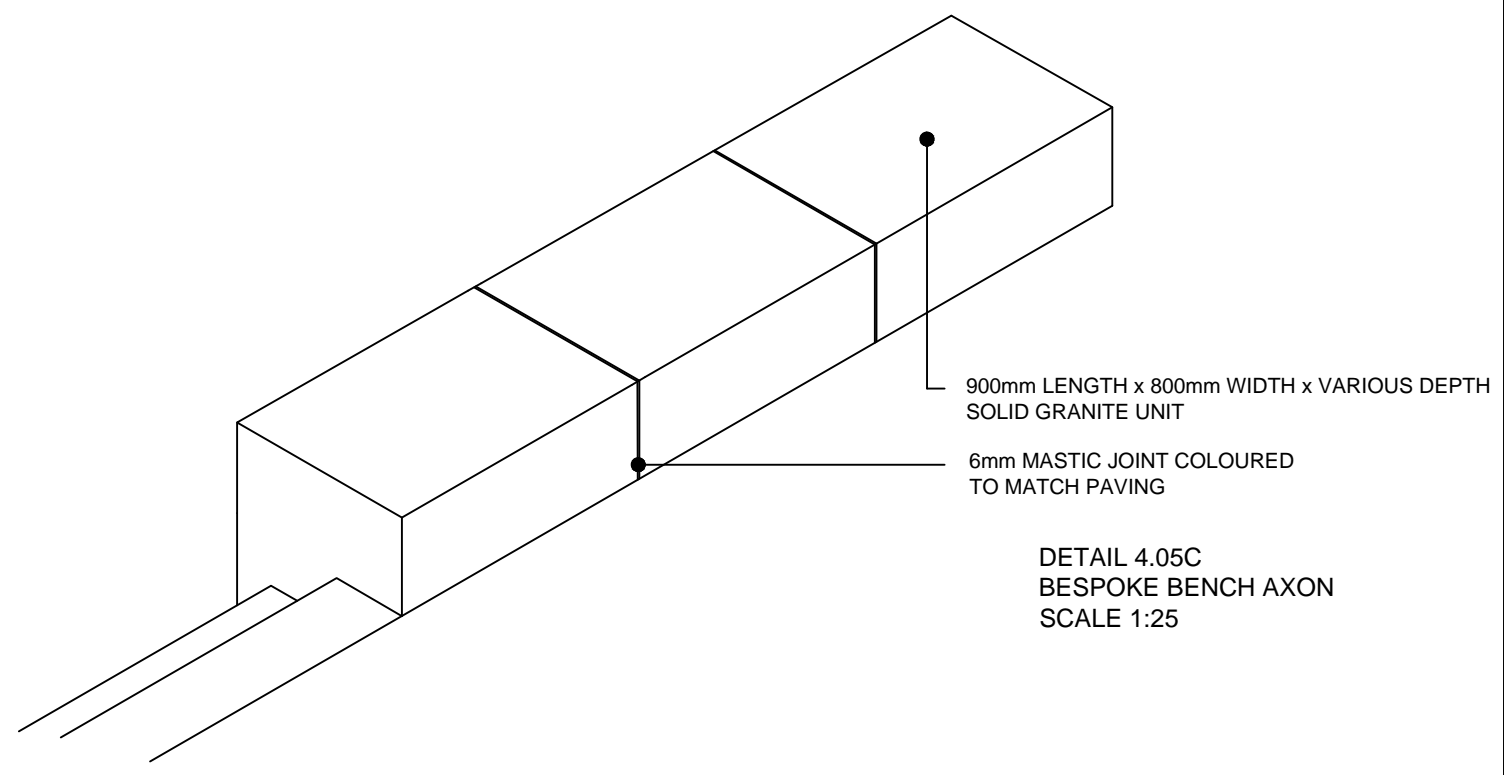

900mm LENGTH x 800mm WIDTH x VARIOUS DEPTH SOLID GRANITE UNIT

6mm MASTIC JOINT COLOURED TO MATCH PAVING

DETAIL 4.05C
BESPOKE BENCH AXON
SCALE 1:25

Project FISH + COAL & THE VIADUCT LANDSCAPE	Drawing Title DETAIL 4.05 BESPOKE BENCH DETAIL	Revision R00 - Planning Issue	Date 17.01.14	Consultant TOWNSHEND Landscape Architects Unit 1E Zetland House London EC2A 4HJ Telephone: 020 7729 9333 Fax: 020 7729 3300 E-Mail tta@townshenda.com	Project No. 279.14	Scale 1:50	Approved By MA	Drawing No. TOWN279.14(08)6405	Revision R02
		Revision R01 - Detail updated	Date 03.06.14		Date JAN '14	Drawing Size A3	Drawn By MK		
Client KXC GENERAL PARTNER LTD		Revision R01 Gradients removed	Date 05.06.14						
		Revision R02- Drawing updates	Date 31.03.16						