


LOCATION PLAN
SCALE 1:1250

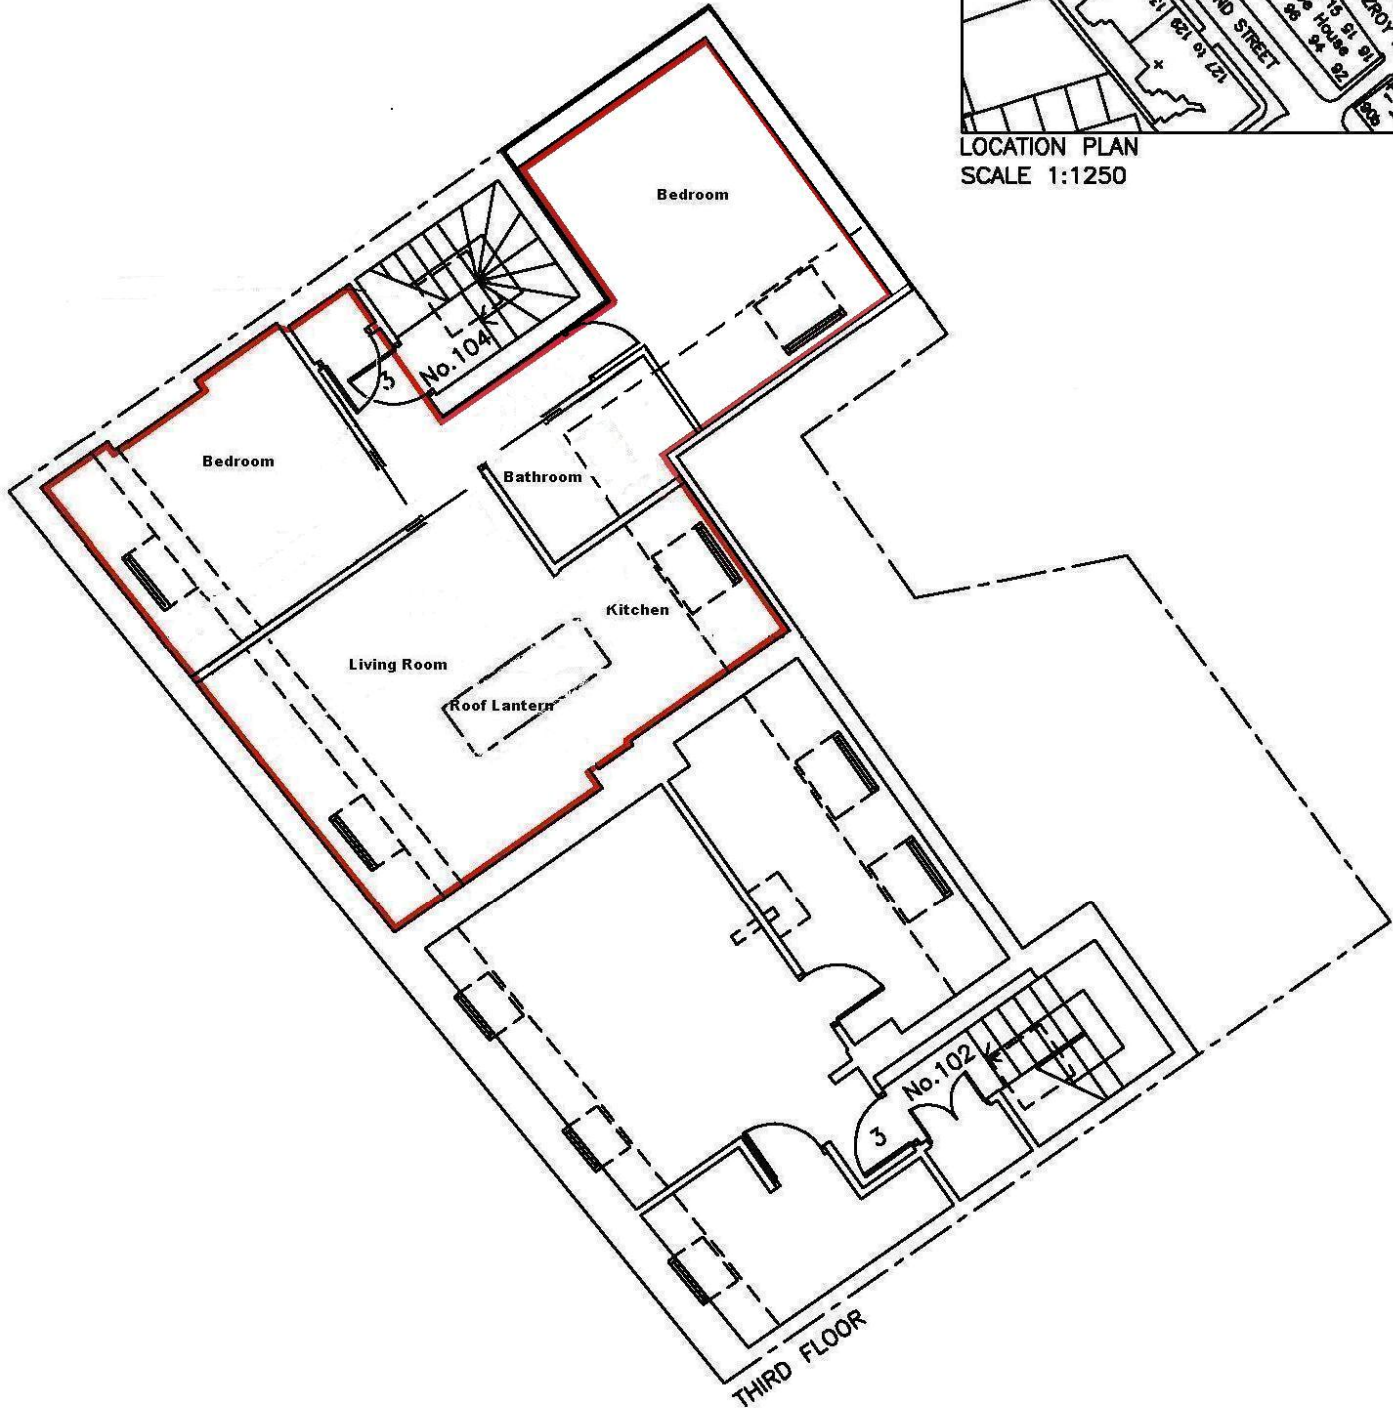

ADDRESS:

**Flat 3,
104 Cleveland Street
London. W1T 6NU**

**Proposed
Phase II
Alterations**

SCALE: DATE:
1:100 MAY 2011

DRAWING :
PROPOSED