


# AS EXISTING

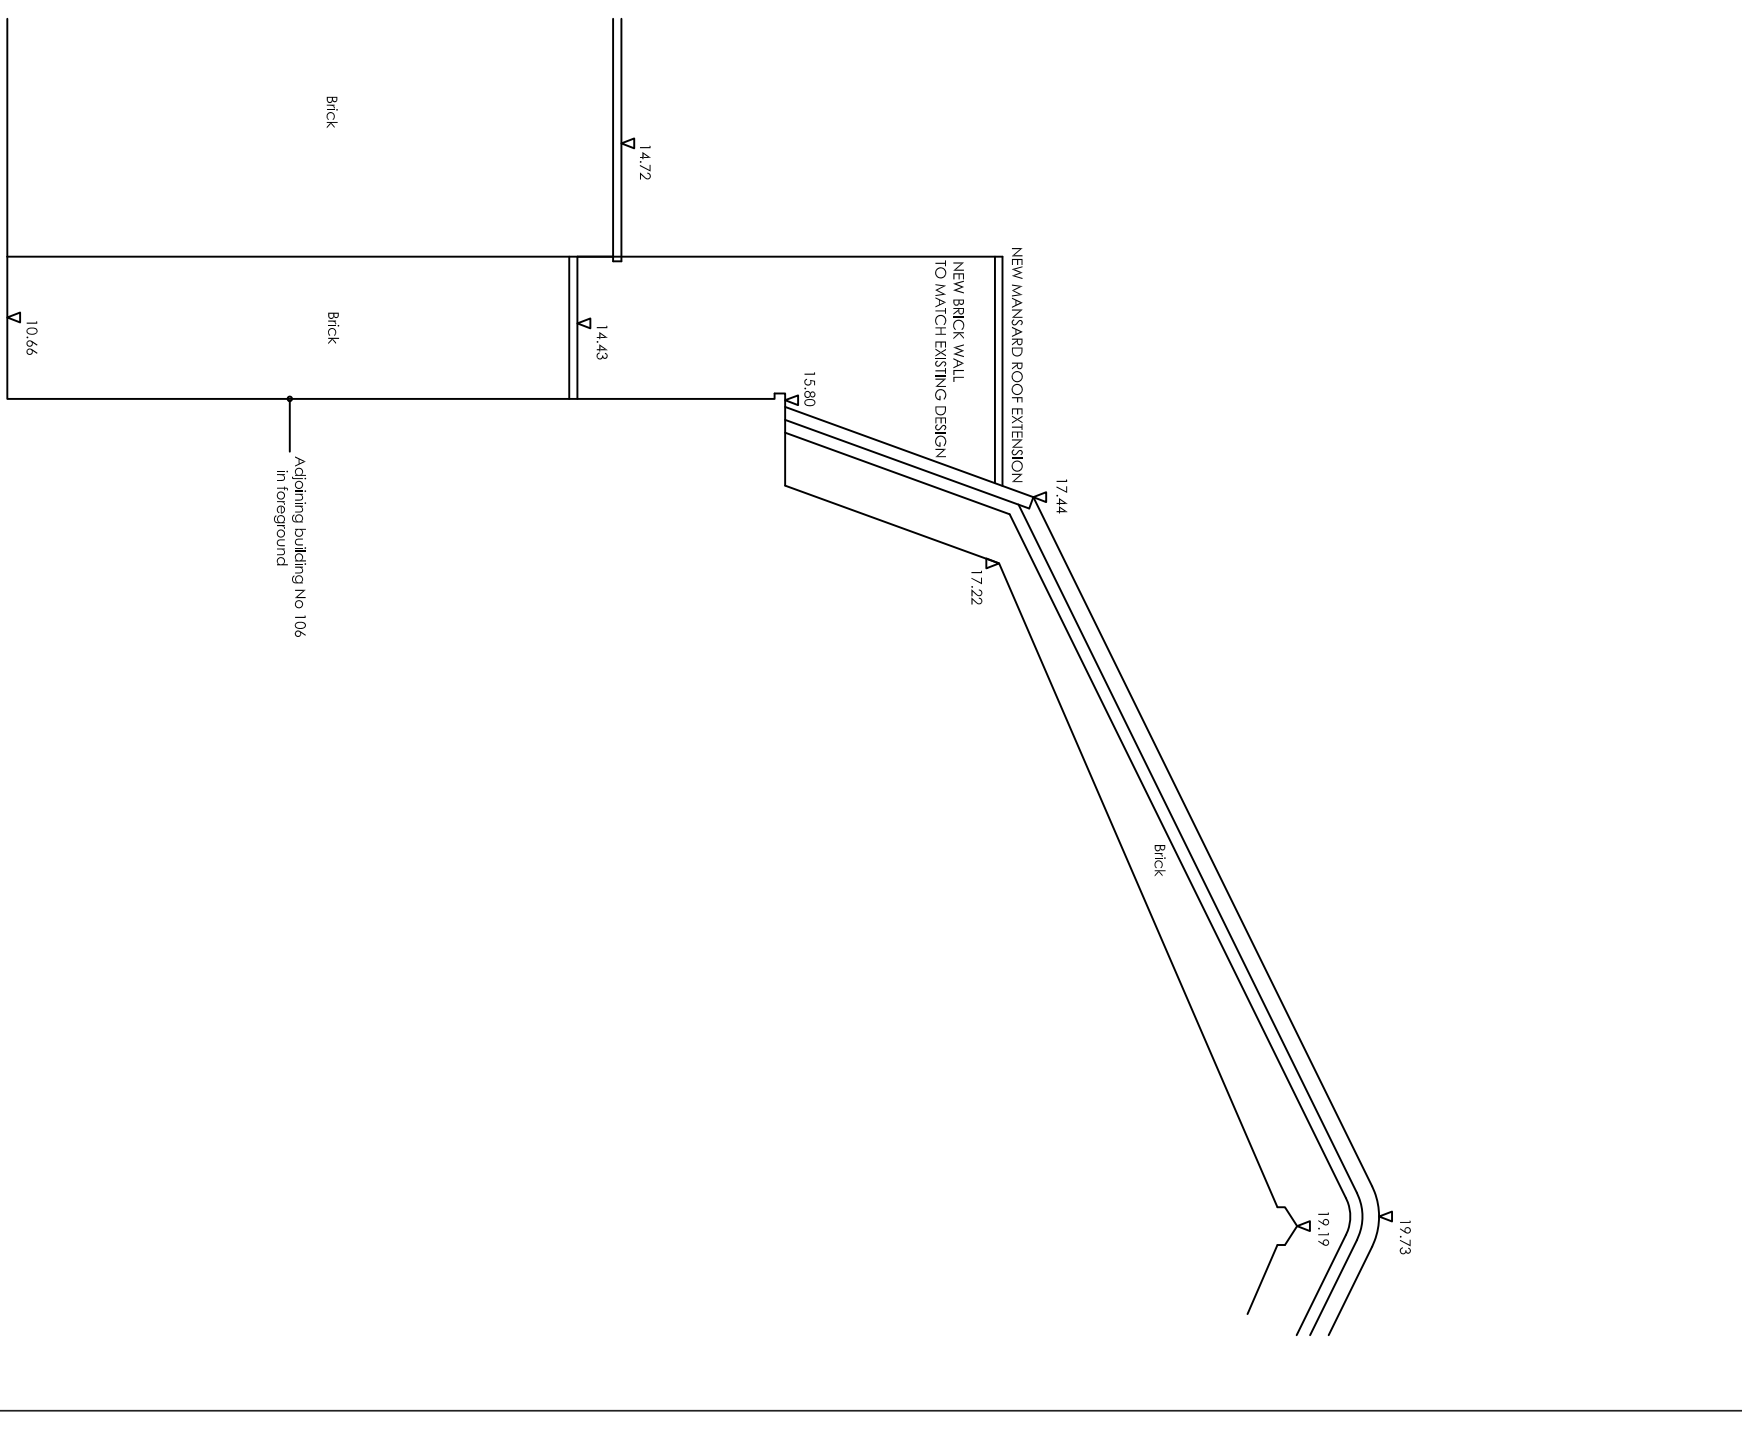

# AS PROPOSED

REV	DATE/REV	WHO/REV	DESCRIPTION	WHO/CHECK	CLIENT:	PROJECT:	SCALE:	DESIGN/DRAWN:	CHECKED:	DATE:	© Copyright to all designs, notes and drawings remains with P-U-R-A LTD subject to written authorization. • All dimensions in mm unless noted otherwise. • All dimensions and levels to be checked on site. Their accuracy cannot be guaranteed and therefore cannot be used for fabrication, manufacture or construction. • Contractor to verify and to be responsible for all requirements and resistions due to local rules. Contractor to report if there is any discrepancy in the drawings to P-U-R-A LTD in time to specify alternatives. • This drawing is to be read together with all other relevant drawings. • Do not scale from this drawing.	<b>P-U-R-A Ltd</b> 36 Gloucester Avenue, Primrose Hill NW1 7TB - LONDON info@p-u-r-a.com www.p-u-r-a.com +44 (0)2072 849 763
DATE	BY	DESCRIPTION	CHK	CLIENT	PROJECT	FORMA:	PROJECT No:	DRAWING No:	REV:			
DRAWING STATUS: INFORMATION					P-U-R-A. LTD	ELEVATION-WARREN-MEWS	A3	1024	105	A		