


DISCLAIMER:
 1 - Do not scale off this drawing. All dimensions should be checked on site by the Contractor prior to commencement of works. Any discrepancies are to be reported to the Architect immediately.
 2 - This drawing is to be read in conjunction with all Architects drawings and specifications.
 3 - This drawing is to be read in conjunction with all Structural Engineers drawings and specifications.
 4 - This drawing is to be read in conjunction with all Service Engineers drawings and specifications.
 5 - If in doubt, seek clarification with Architect.
 6 - All works must comply with the Building Regulation 2000 and subsequent modifications and Local Authority Bylaws. No material to be used or method of workmanship employed unless conformity with the current relevant British Standard is ensured.
 7 - This drawing and its contents remain the copyright of Francesco Pierazzi Architects.

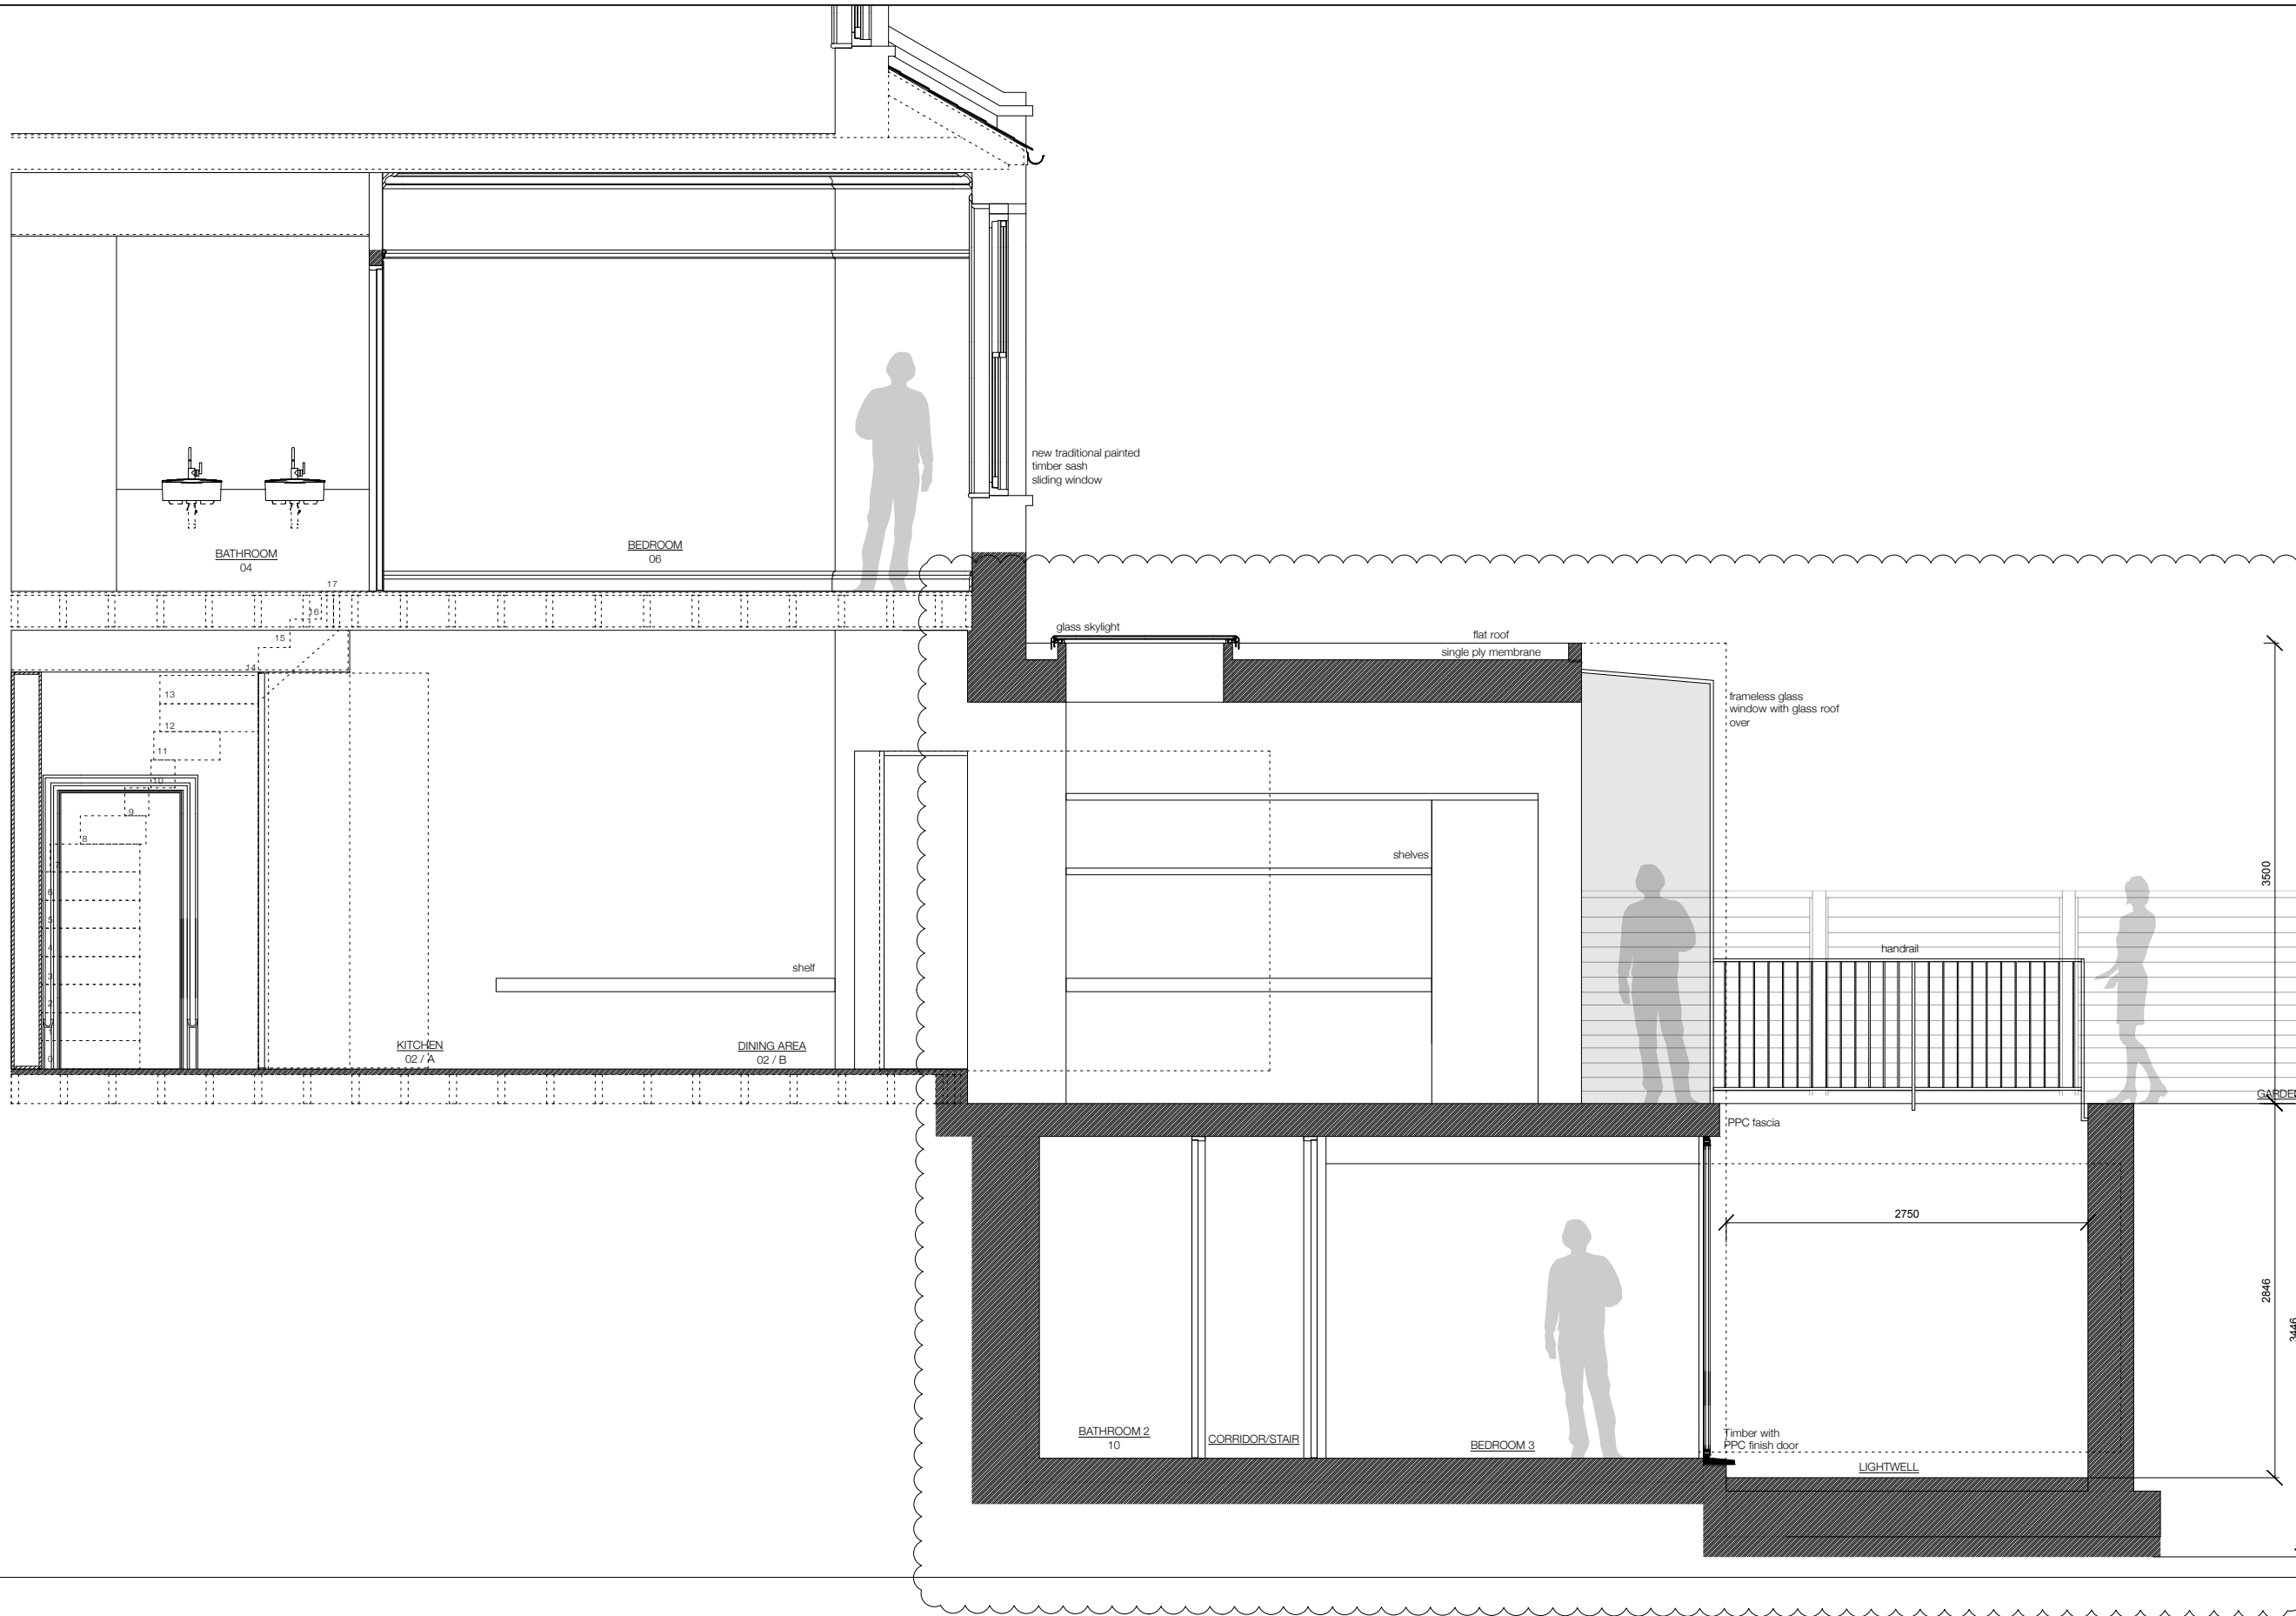

Rev			
1			
2			
SECTION B/B
 AS PROPOSED
 SCALE 1:50 @ A3



FRANCESCO PIERAZZI
 Architects
 186 Pullman Court, Streatham Hill
 London, SW2 4TA, United Kingdom
 T: +44 (0)20 86239378
 M: +44 (0)7944 180967
 office@fparchitects.london
 www.fparchitects.london

