


drawing status:

**Planning**

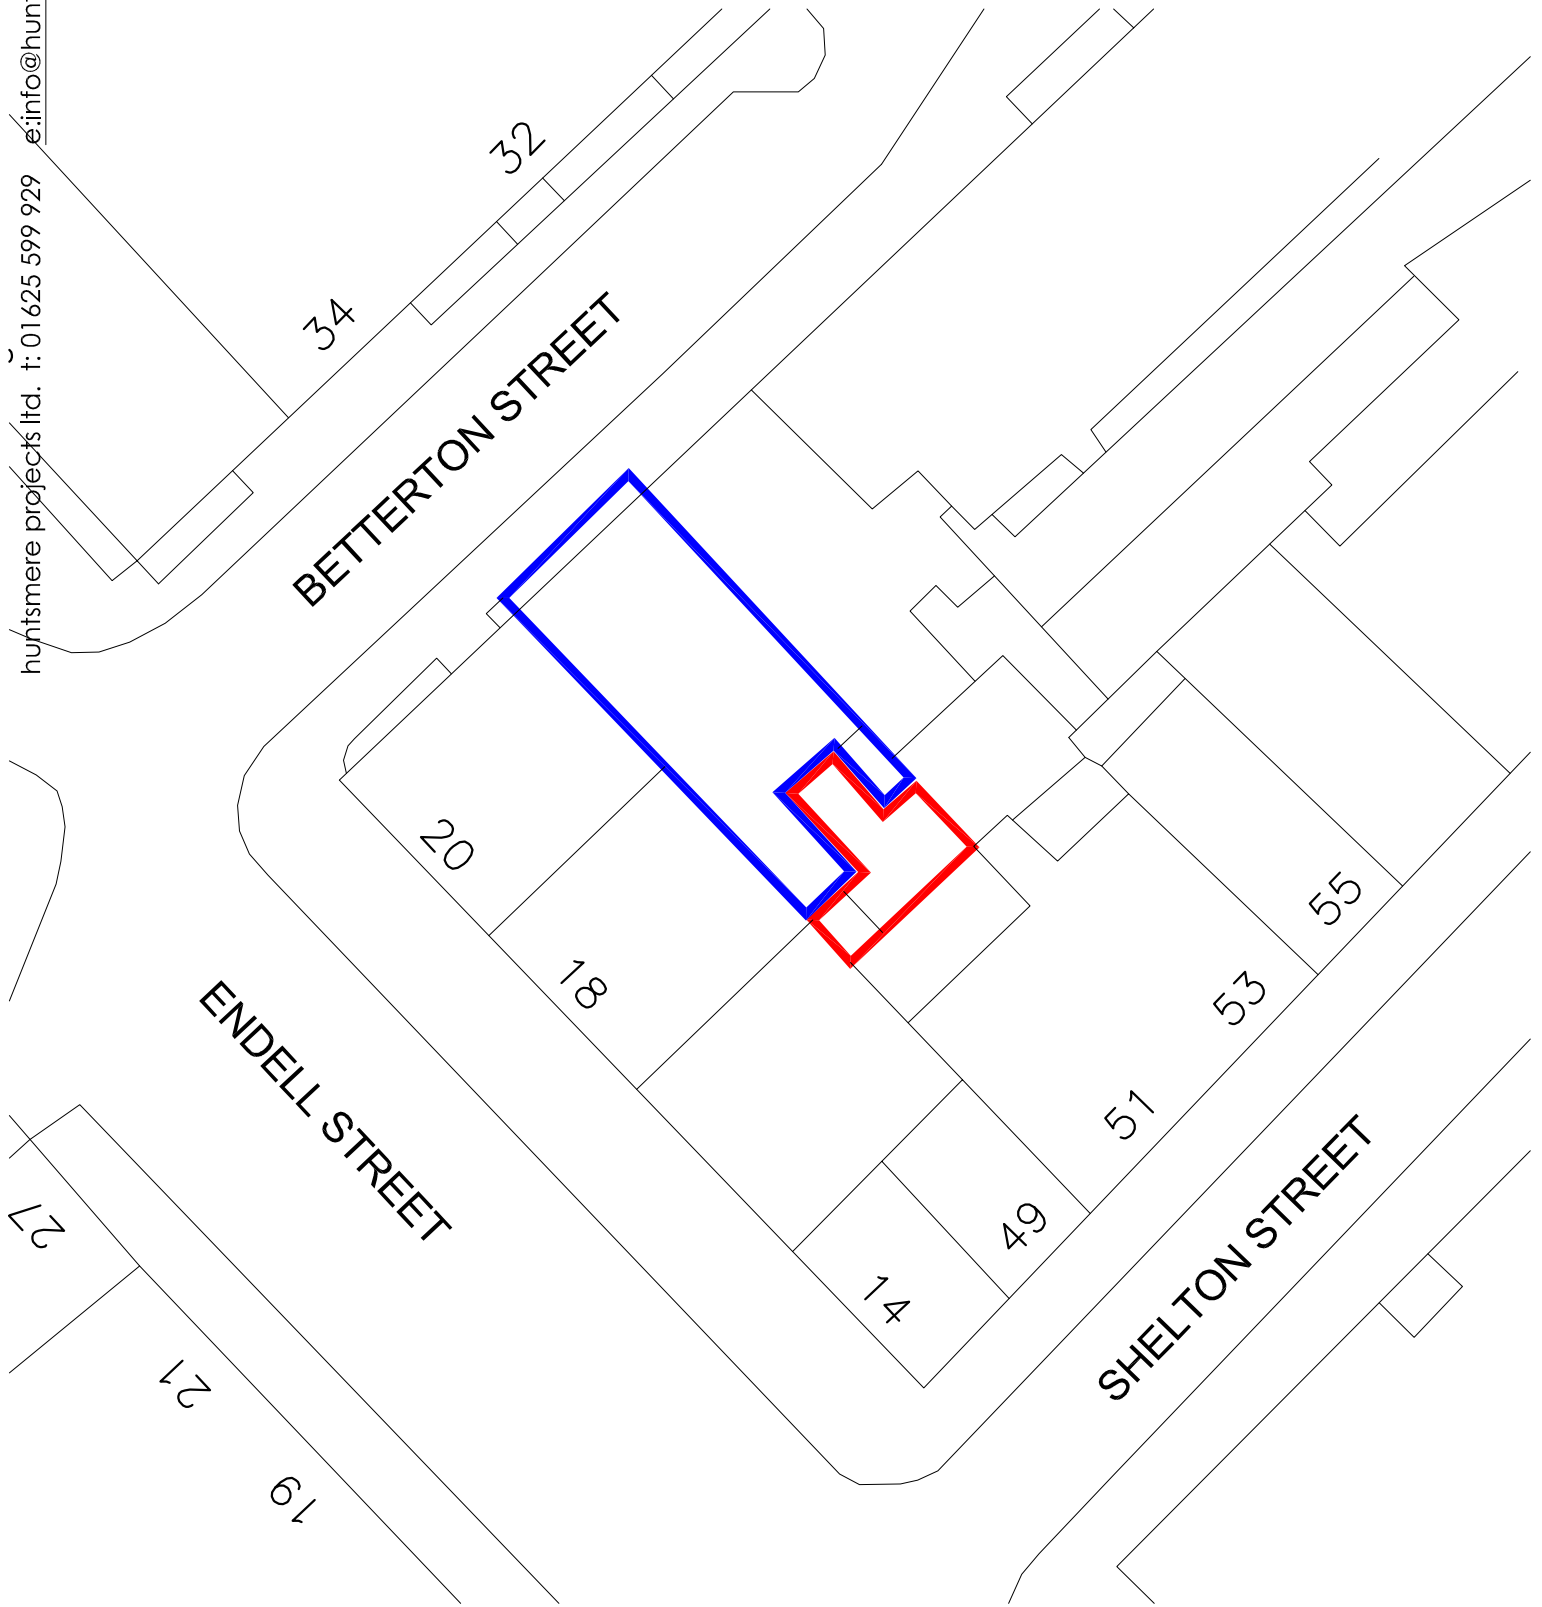

SITE LOCATION PLAN



project ref:	62
project client:	Huntsmere Projects
project name:	33 Betterton Street, Covent Garden
drawing number:	11
drawing title:	SITE LOCATION PLAN
drawing scale:	1:250